



PUBLIC NOTICE

US Army
Corps
of Engineers
Baltimore
District

In Reply to Application Number
CENAB-OP-RMS(US NAVY/INDIAN HEAD NAVAL
PROPELLANTPLANT/SILL &
BREAKWATER)05-60307-19

Comment Period: January 11, 2005 to February 7, 2005

THE PURPOSE OF THIS PUBLIC NOTICE IS TO SOLICIT COMMENTS FROM THE PUBLIC ABOUT THE WORK DESCRIBED BELOW. AT THIS TIME, NO DECISION HAS BEEN MADE AS TO WHETHER OR NOT A PERMIT WILL BE ISSUED.

The Baltimore District has received an application for a Department of the Army permit pursuant to Section 404 of the Clean Water Act and Section 10 of the Rivers and Harbors Act of 1899, as described below:

APPLICANT US Navy
 Attn: Jeff Bossart
 NDWIH Natural Resources, Bldg D-327
 Indian Head, Maryland 20640

LOCATION In the Potomac River, at Indian Head, Charles County, Maryland

WORK: To construct 3,800 linear feet of stone sill and approximately 1,000 linear feet of continuous breakwater, including transitions to the sill, extending from approximately 125 to 155 feet channelward of the mean high water shoreline and permanently impacting 379,000 square feet (8.7 acres) of the tidal shoreline. The proposed project extends along approximately 4,800 linear feet of tidal shoreline and includes re-creation of approximately 1.0 acre of intertidal vegetated wetland habitat and approximately 7.4 acres of wetland tree/shrub habitat. The purpose of the proposed project is shoreline erosion control. All work is to be completed in accordance with the enclosed plan(s). If you have any questions concerning this matter, please contact Mr. Michael Hitchings at (410) 962-5685.

The Magnuson-Stevens Fishery Conservation and Management Act (MSFCMA), as amended by the Sustainable Fisheries Act of 1996 (Public Law 04-267), requires all Federal agencies to consult with the National Marine Fisheries Service (NMFS) on all actions, or proposed actions, permitted, funded, or undertaken by the agency that may adversely effect essential fish habitat (EFH). The project site lies in or adjacent to EFH as described under MSFCMA for Scopthalmus aquosus (windowpane flounder) juvenile and adult; Pomatomus saltatrix (blue fish) juvenile and adult; Paralichthys dentatus (summer flounder) juvenile and adult; and eggs, larvae, juvenile, and adult stages of Sciaenops ocellatus (red drum), Scomberomorus cavalla (king mackerel), Scomberomorus maculatus (spanish mackerel), and Rachycentron canadum (cobia), managed species under the MSFCMA. The project has the potential to adversely effect EFH or the species of concern by loss of spawning, nursery, forage and/or shelter habitat. The Baltimore District has determined that the adverse effects of this project would not be substantial and an abbreviated consultation will be conducted with NMFS. No mitigative measures are recommended to minimize adverse effects on EFH at this time. This determination may be modified if additional information indicates otherwise and would change the preliminary determination.

The decision whether to issue a permit will be based on an evaluation of the probable impact including cumulative impacts of the proposed activity on the public interest. That decision will reflect the national concern for both protection and utilization of important resources. The benefit which reasonably may be expected to accrue from the proposal must be balanced against its reasonably foreseeable detriments. All factors which may be relevant to the proposal will be considered including the cumulative effects thereof; among those are conservation, economics, aesthetics, general environmental concerns, wetlands, cultural values, fish and wildlife values, flood hazards, flood plain values, land use, navigation, shoreline erosion and accretion, recreation, water supply and conservation, water quality, energy needs, safety, food and fiber production, and, in general, the needs and welfare of the people.

The Corps of Engineers is soliciting comments from the public; Federal, State, and local agencies and officials; Indian Tribes; and other interested parties in order to consider and evaluate the impacts of this proposed activity. Any comments received will be considered by the Corps of Engineers to determine whether to issue, modify, condition or deny a permit for this proposal. To make this decision, comments are used to assess impacts on endangered species,

historic properties, water quality, general environmental effects, and the other public interest factors listed above. Comments are used in the preparation of an Environmental Assessment and/or an Environmental Impact Statement pursuant to the National Environmental Policy Act. Comments are also used to determine the need for a public hearing and to determine the overall public interest of the proposed activity.

The applicant is required to obtain a water quality certification in accordance with Section 401 of the Clean Water Act from the Maryland Department of the Environment. Any written comments concerning the work described above which relate to water quality certification must be received by the Standards and Certification Division Maryland Department of the Environment, Montgomery Park Business Center, 1800 Washington Boulevard, Suite 430, Baltimore, Maryland 21230-1708 within the comment period as specified above to receive consideration. Written comments concerning the work described above related to the factors listed above or other pertinent factors must be received by the District Engineer, US Army Corps of Engineers, Baltimore District, PO Box 1715, Baltimore, Maryland 21203-1715, within the comment period as specified above to receive consideration. The 401 certifying agency has a statutory limit of one year to make its decision.

The applicant must obtain any State or local government permits which may be required.

A preliminary review of this application indicates that the proposed work will not affect listed species or their critical habitat pursuant to Section 7 of the Endangered Species Act as amended. As the evaluation of this application continues, additional information may become available which could modify this preliminary determination.


Review of the latest published version of the National Register of Historic Places indicates that no registered properties listed as eligible for inclusion therein are located at the site of the proposed work. Currently unknown archeological, scientific, prehistoric, or historical data may be lost or destroyed by the work to be accomplished under the requested permit.

The evaluation of the impact of the work described above on the public interest will include application of the guidelines promulgated by the Administrator, U.S. Environmental Protection Agency, under authority of Section 404 of the Clean Water Act. Any person who has an interest which may be adversely affected by the issuance of this permit may request a public hearing. The request, which must be in writing, must be received by the District Engineer, US Army Corps of Engineers, Baltimore District, PO Box 1715, Baltimore, Maryland 21203-1715, within the comment period as specified as above to receive consideration. Also, it must clearly state forth the interest which may be adversely affected by this activity in the manner in which the interest may be adversely affected.

It is requested that you communicate the foregoing information concerning the proposed work to any persons known by you to be interested and not being known to this office, who did not receive a copy of this notice.

FOR THE DISTRICT ENGINEER:

Walter Washington, Jr.
Chief, Maryland Section Southern

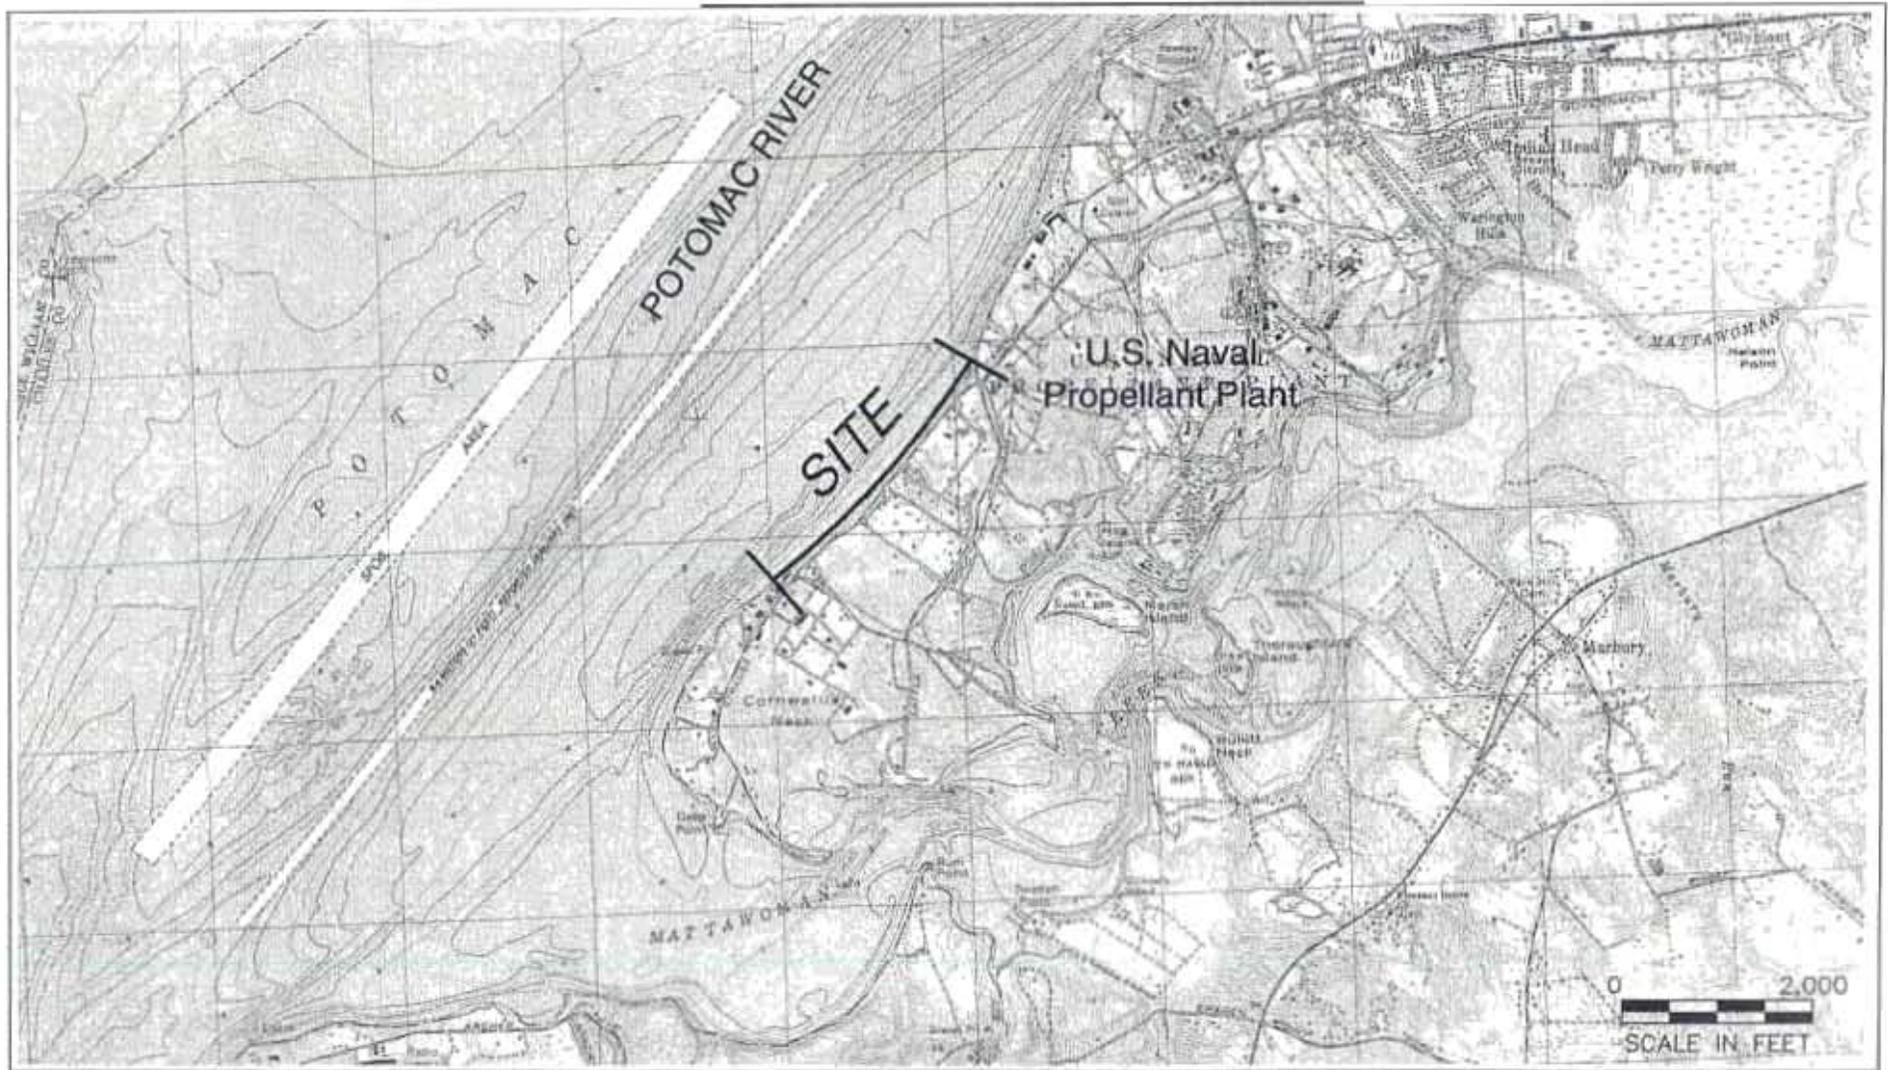

COASTLINE DESIGN, P.C.


P.O. BOX 157
ACHILLES, VIRGINIA 23001
(804) 642-2158

ADJACENT PROPERTY OWNERS:

DATUM: MEAN LOW WATER

**INDIAN HEAD NAVAL PROPELLANT PLANT, PHASE 1
LOCATION MAP**


AT: NAVAL PROPELLANT PLAN
IN: INDIAN HEAD, MARYLAND

PURPOSE: SHORE EROSION CONTROL PROJECT

APPLICATION BY:

DATE: September, 2004

SHEET 1 OF 8

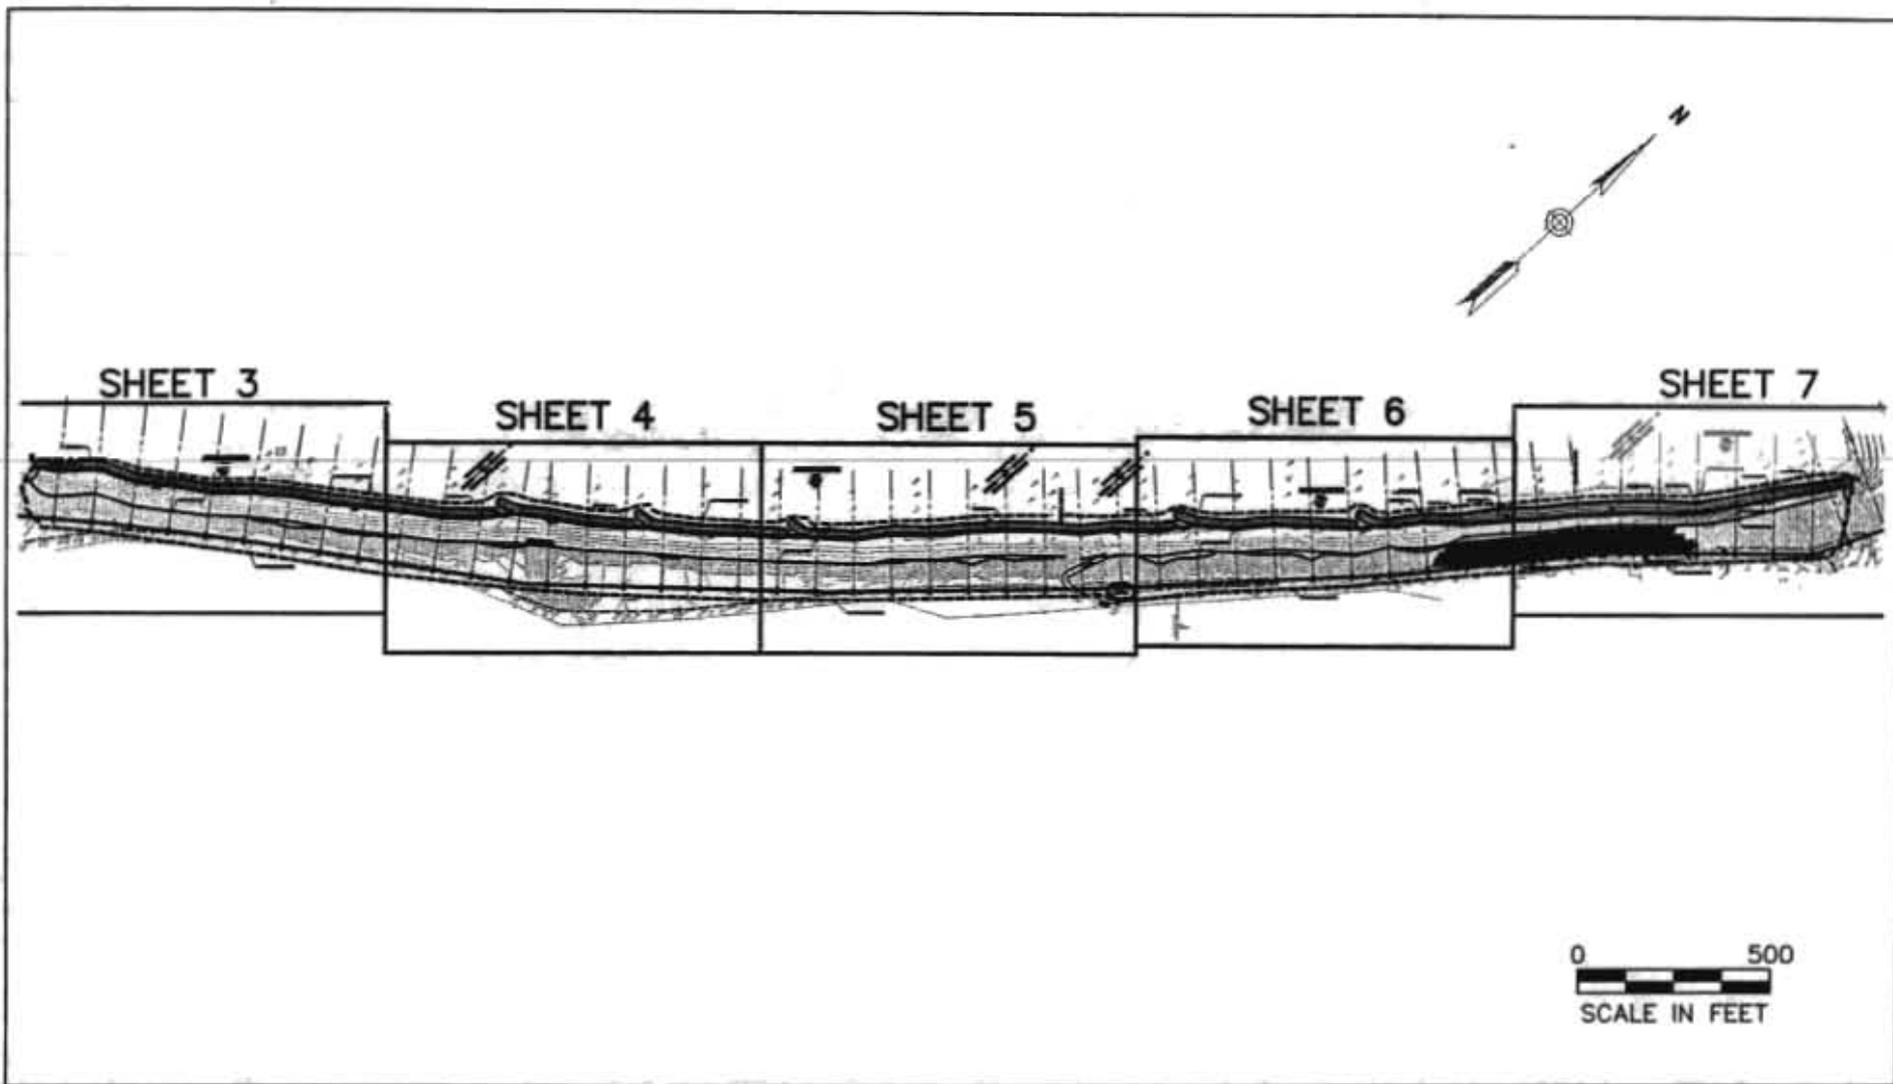

COASTLINE DESIGN, P.C.



P.O. BOX 157
 ACHILLES, VIRGINIA 23001
 (804) 642-2158

ADJACENT PROPERTY OWNERS:

DATUM: MEAN LOW WATER

**INDIAN HEAD NAVAL PROPELLANT PLANT, PHASE 1
 INDEX SHEET**


AT: NAVAL PROPELLANT PLAN
IN: INDIAN HEAD, MARYLAND

PURPOSE: SHORE EROSION CONTROL PROJECT


APPLICATION BY:

DATE: September, 2004

SHEET 2 OF 8

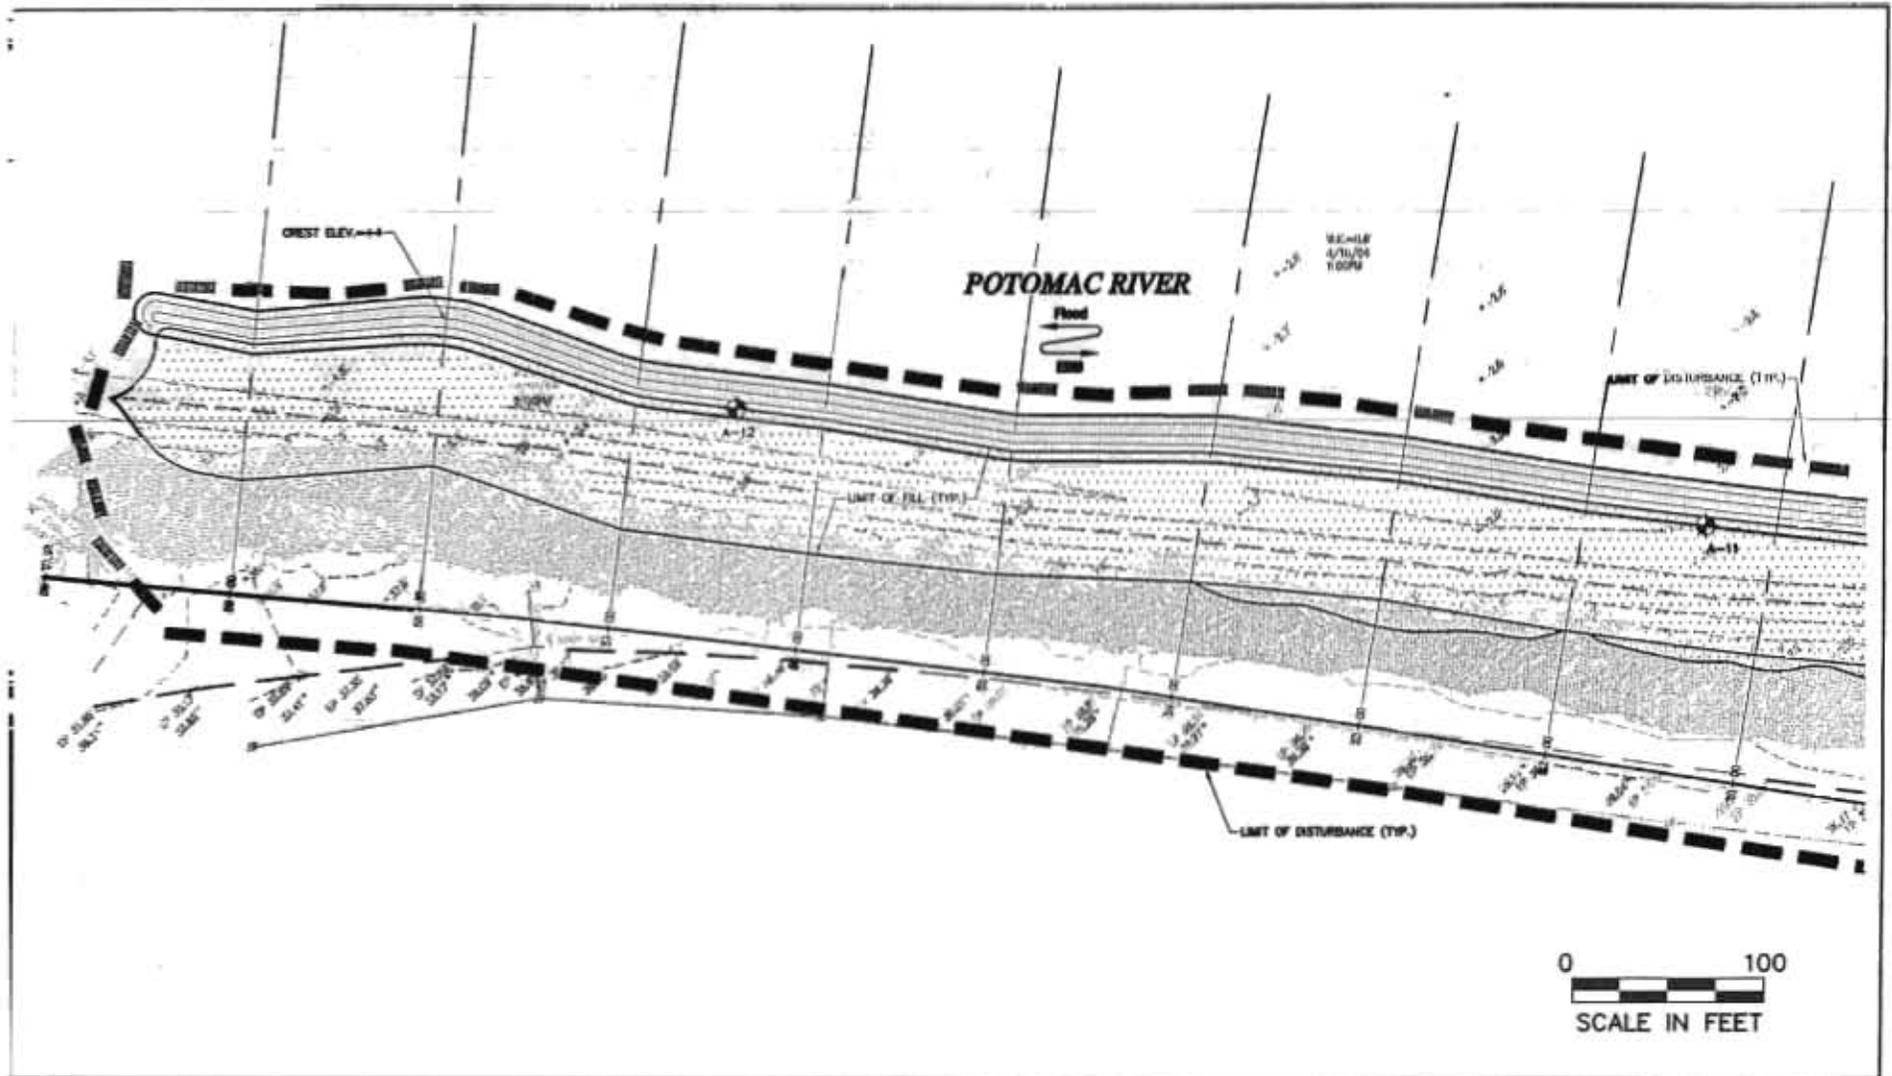

| | | | | |
|--|--|--|---|---|
| COASTLINE DESIGN, P.C.  P.O. BOX 157 ACHILLES, VIRGINIA 23001 (804) 642-2158 | ADJACENT PROPERTY OWNERS: | INDIAN HEAD NAVAL PROPELLANT PLANT, PHASE 1 LAYOUT, MATERIALS & GRADING | | APPLICATION BY: |
| | DATUM: MEAN LOW WATER | AT: NAVAL PROPELLANT PLAN IN: INDIAN HEAD, MARYLAND | PURPOSE: SHORE EROSION CONTROL PROJECT | DATE: September, 2004 SHEET 3 OF 8 |

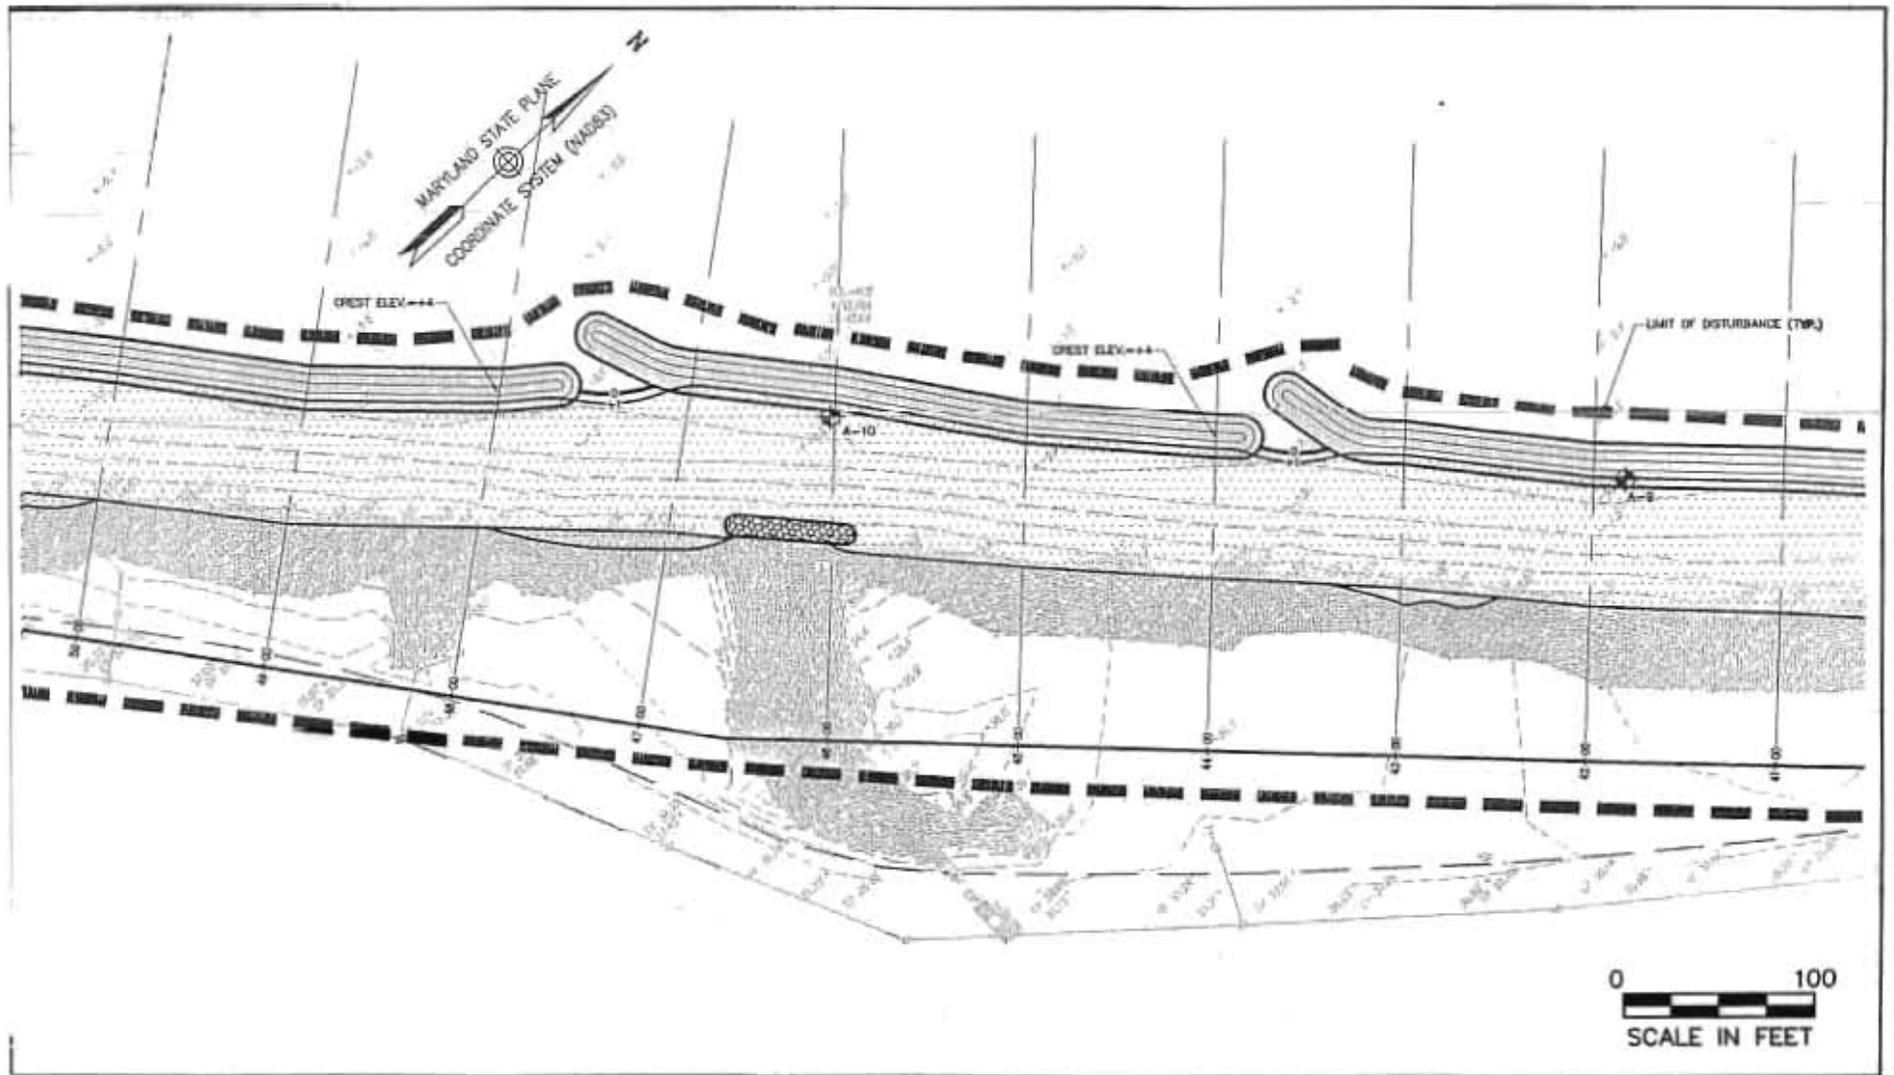

COASTLINE DESIGN, P.C.

P.O. BOX 157
 ACHILLES, VIRGINIA 23001
 (804) 642-2158

ADJACENT PROPERTY OWNERS:

DATUM: MEAN LOW WATER

**INDIAN HEAD NAVAL PROPELLANT PLANT, PHASE 1
 LAYOUT, MATERIALS & GRADING**


AT: NAVAL PROPELLANT PLAN
 IN: INDIAN HEAD, MARYLAND

PURPOSE: SHORE EROSION CONTROL PROJECT


APPLICATION BY:

DATE: September, 2004

SHEET 4 OF 8

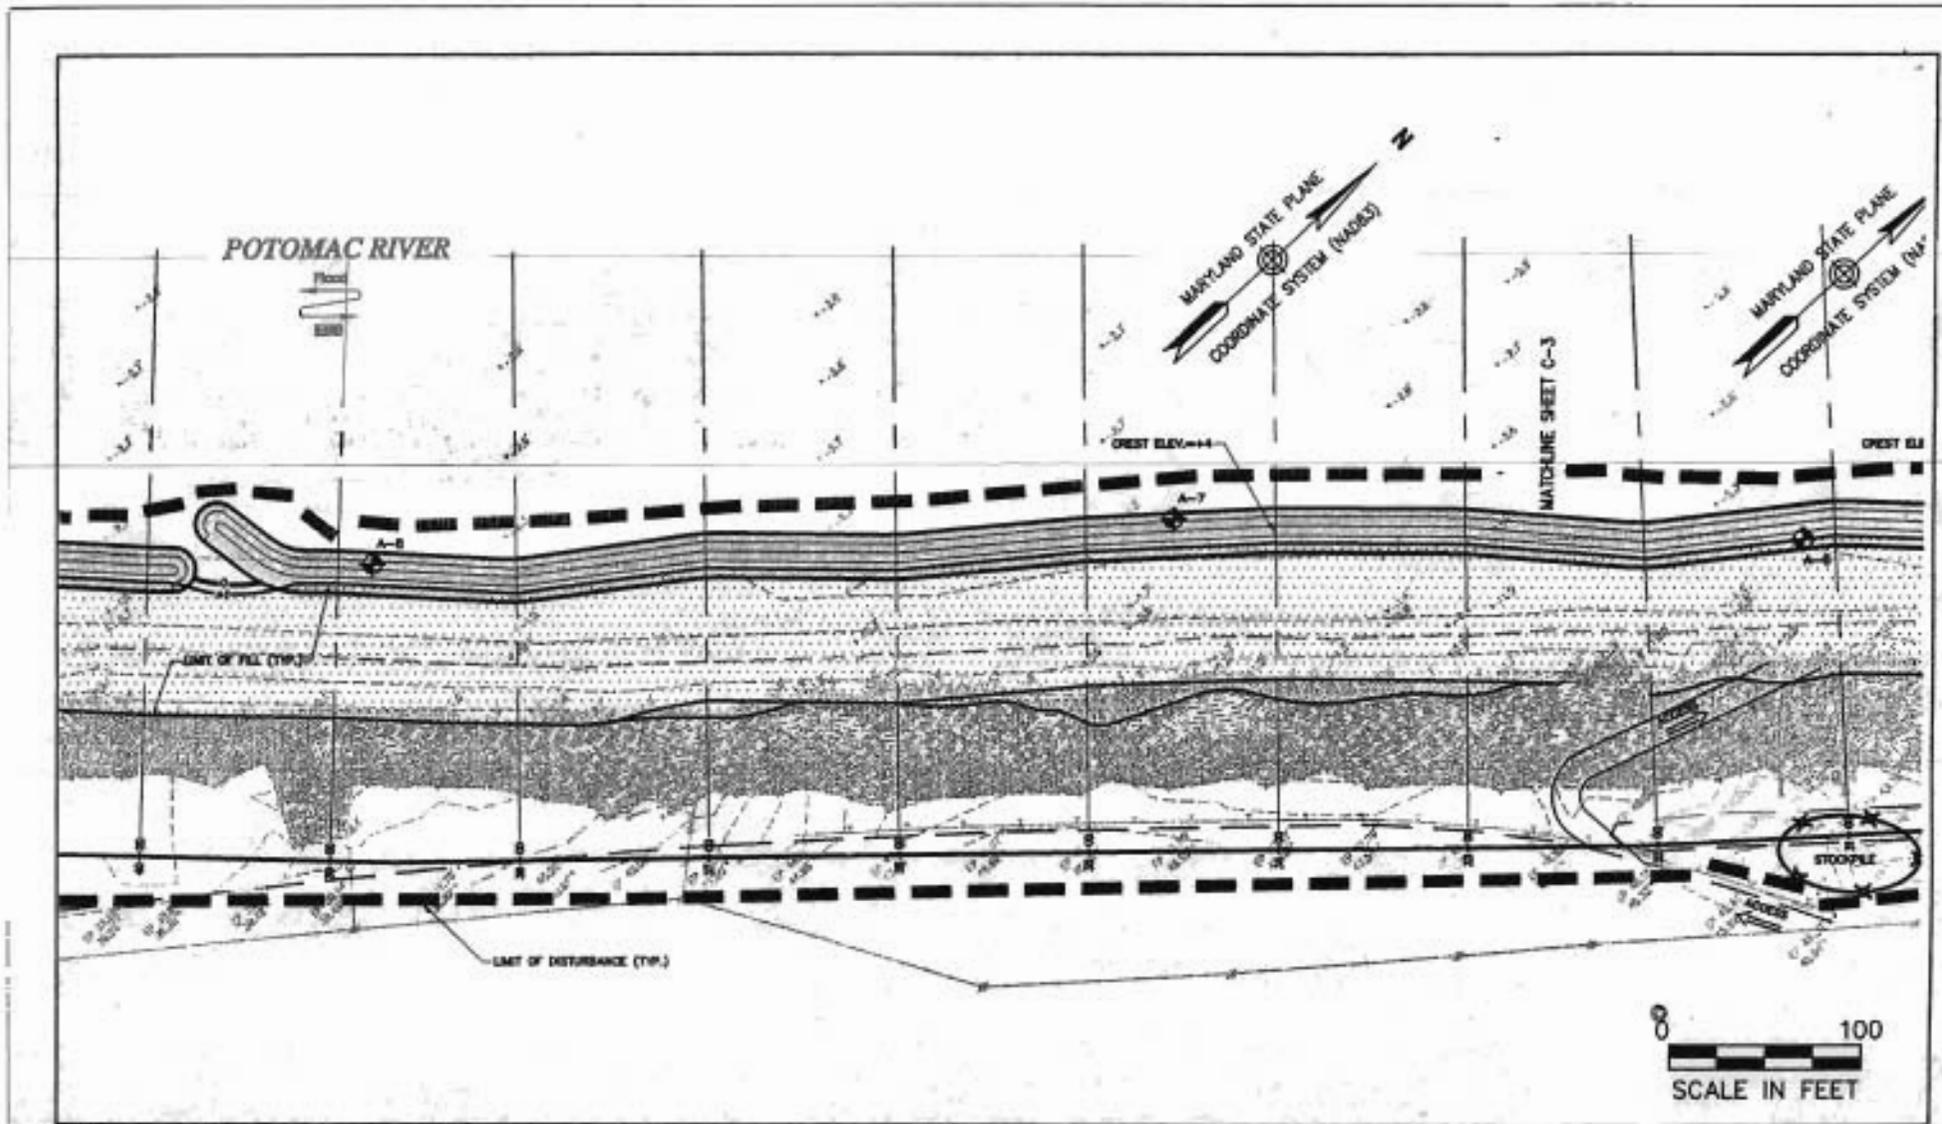

| | | | | |
|--|---------------------------|--|--|---------------------------------------|
| COASTLINE DESIGN, P.C.  P.O. BOX 157 ACHILLES, VIRGINIA 23001 (804) 642-2158 | ADJACENT PROPERTY OWNERS: | INDIAN HEAD NAVAL PROPELLANT PLANT, PHASE 1 LAYOUT, MATERIALS & GRADING | | APPLICATION BY: |
| | DATUM: MEAN LOW WATER | AT: NAVAL PROPELLANT PLAN IN: INDIAN HEAD, MARYLAND | PURPOSE: SHORE EROSION CONTROL PROJECT | DATE: September, 2004 SHEET 5 OF 8 |

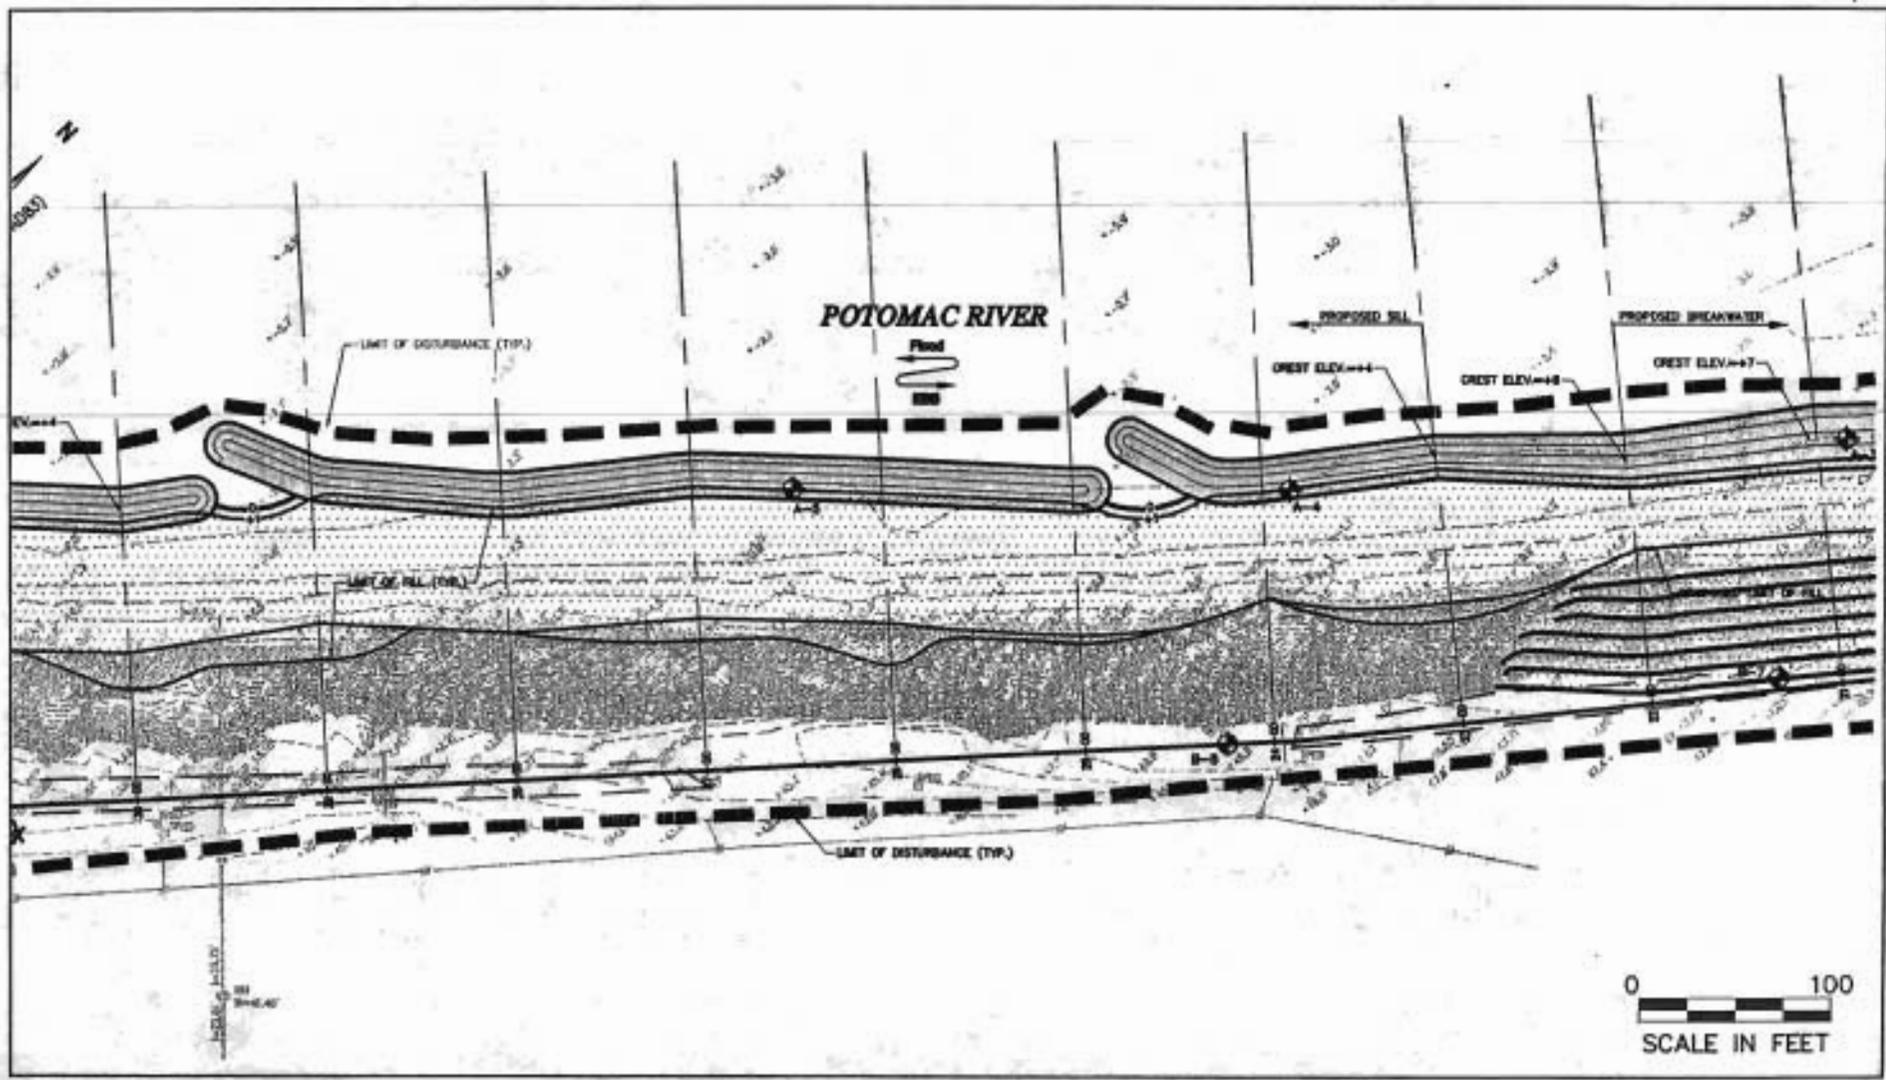

COASTLINE DESIGN, P.C.

P.O. BOX 157
 ACHILLES, VIRGINIA 23001
 (804) 642-2158

ADJACENT PROPERTY OWNERS:

DATUM: MEAN LOW WATER

**INDIAN HEAD NAVAL PROPELLANT PLANT, PHASE 1
 LAYOUT, MATERIALS & GRADING**


AT: NAVAL PROPELLANT PLAN
 IN: INDIAN HEAD, MARYLAND

PURPOSE: SHORE EROSION CONTROL PROJECT

APPLICATION BY:

DATE: September, 2004

SHEET 6 OF 8

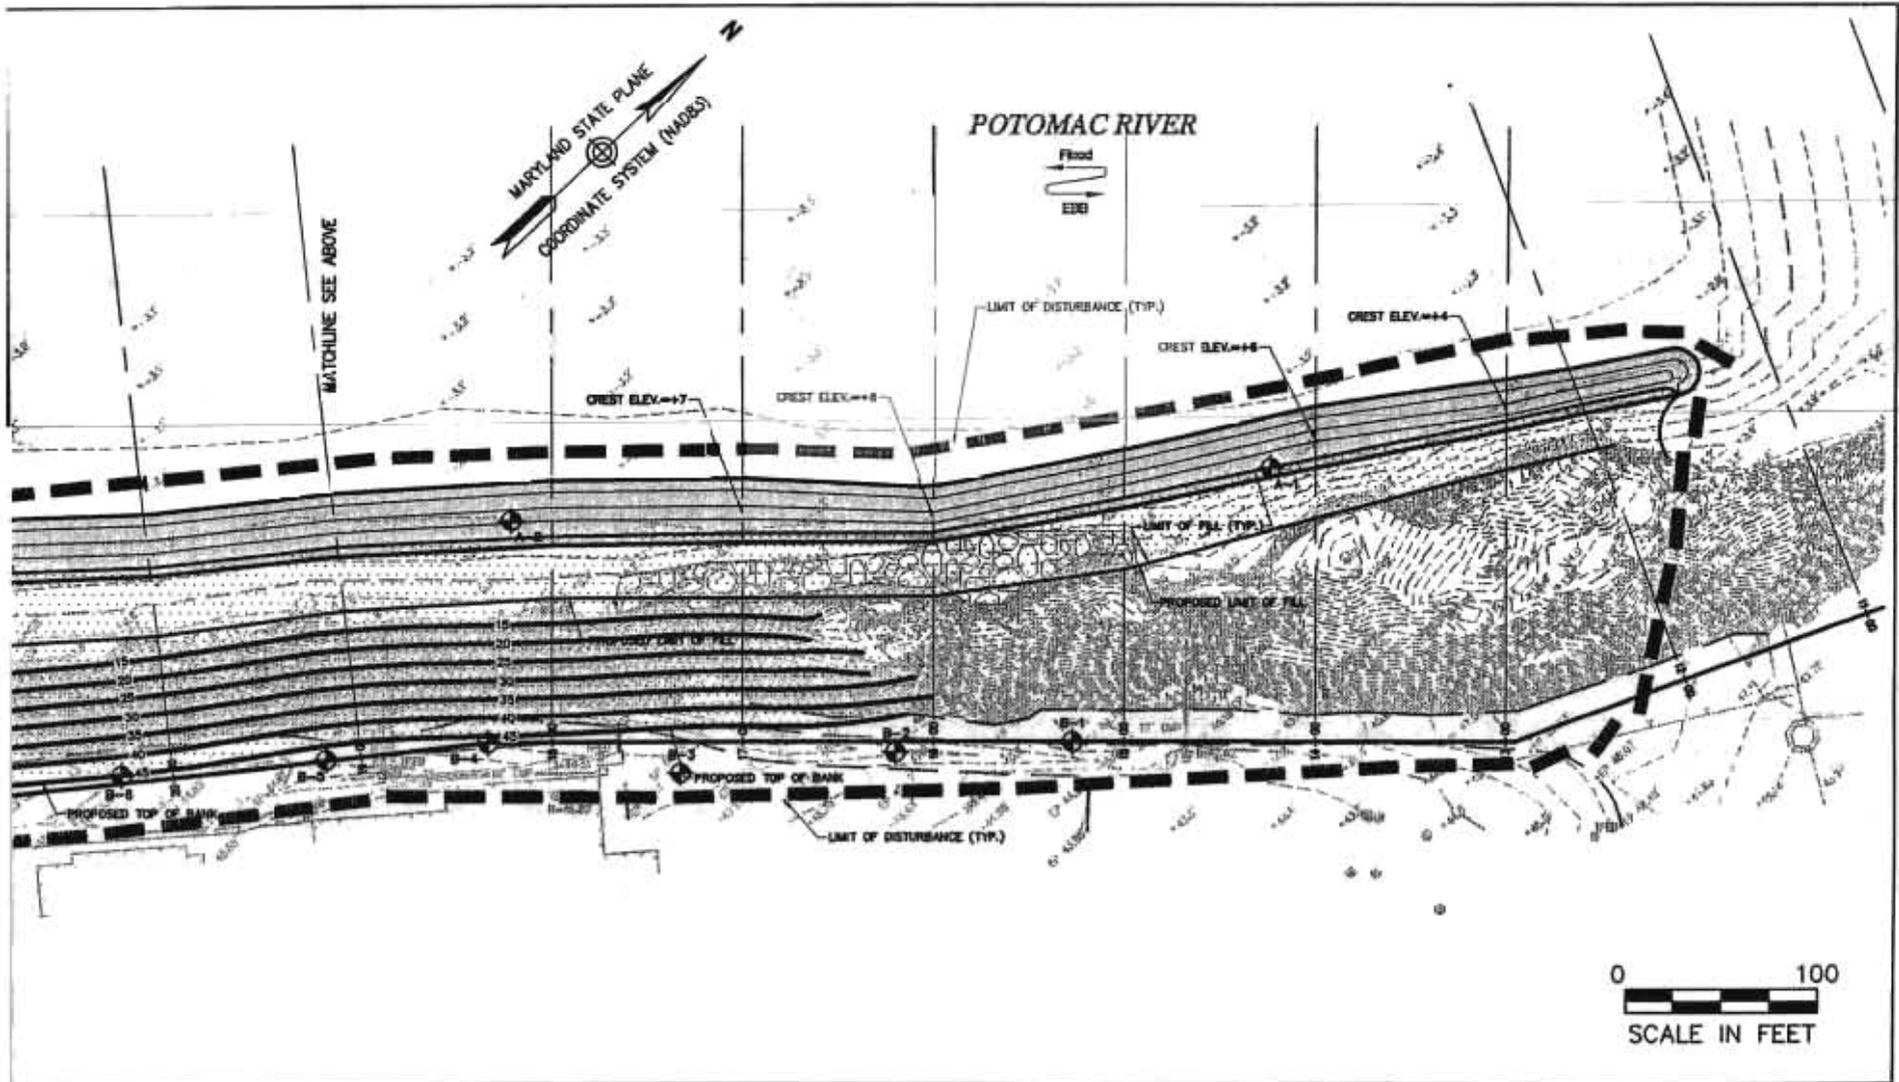

COASTLINE DESIGN, P.C.


 P.O. BOX 157
 ACHILLES, VIRGINIA 23001
 (804) 642-2158

ADJACENT PROPERTY OWNERS:

DATUM: MEAN LOW WATER

**INDIAN HEAD NAVAL PROPELLANT PLANT, PHASE 1
 LAYOUT, MATERIALS & GRADING**


AT: NAVAL PROPELLANT PLANT
IN: INDIAN HEAD, MARYLAND

PURPOSE: SHORE EROSION CONTROL PROJECT

APPLICATION BY:


DATE: September, 2004

SHEET 7 OF 8

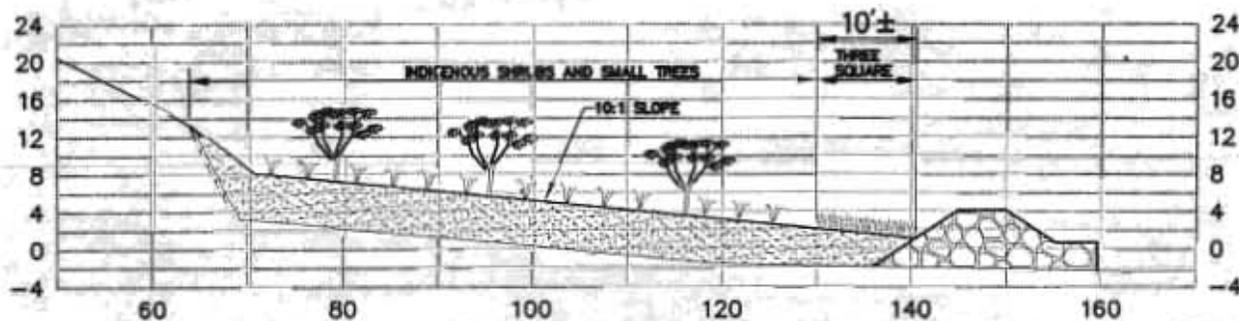

Typical PLANTING DETAIL

Scale: 1"=20'

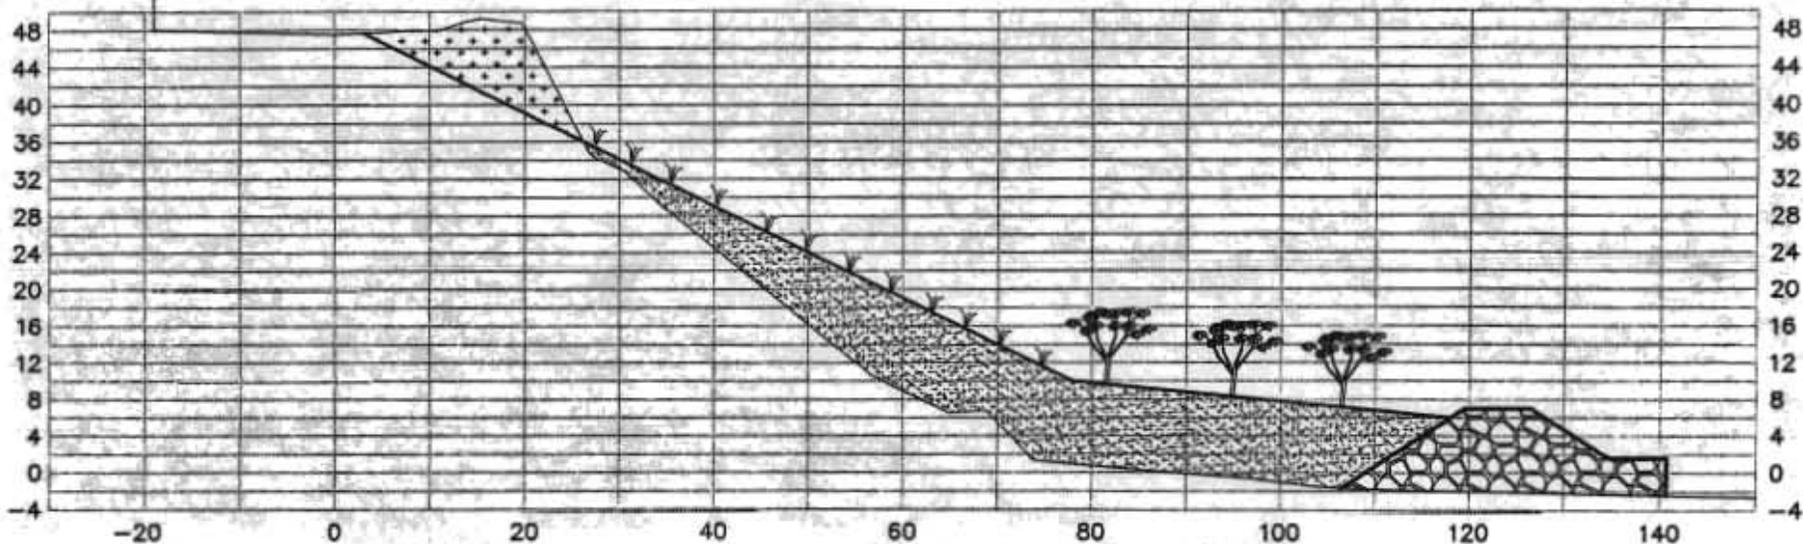

Section 18+00

Scale: 1"=20'

COASTLINE DESIGN, P.C.

P.O. BOX 157
ACHILLES, VIRGINIA 23001
(804) 642-2158

ADJACENT PROPERTY OWNERS:

DATUM: MEAN LOW WATER

**INDIAN HEAD NAVAL PROPELLANT PLANT, PHASE 1
TYPICAL BREAKWATER & SILL DETAILS**

AT: NAVAL PROPELLANT PLAN

IN: INDIAN HEAD, MARYLAND

PURPOSE: SHORE EROSION CONTROL PROJECT

APPLICATION BY:

DATE: September, 2004

SHEET 9 OF 8