

U.S. Army Corps  
of Engineers  
Baltimore District

# Public Notice

In Reply to Application Number  
CENAB-OP-RMS(ST. MARY'S COLLEGE/BULKHEAD, GROIN, BOAT RAMP  
& PIER)2007-61249-4

PN 07-48

Comment Period: July 30, 2007 to August 21, 2007

THE PURPOSE OF THIS PUBLIC NOTICE IS TO SOLICIT COMMENTS FROM THE PUBLIC ABOUT THE WORK DESCRIBED BELOW. AT THIS TIME, NO DECISION HAS BEEN MADE AS TO WHETHER OR NOT A PERMIT WILL BE ISSUED.

The Baltimore District has received an application for a Department of the Army Permit pursuant to Section 10 of the Rivers and Harbors Act of 1899 and Section 404 of the Clean Water Act (33 U.S.C. 1344), as described below:

APPLICANT: St. Mary's College St. Mary's College  
Dr. Thomas Botzman  
c/o Moffatt & Nichol  
2700 Lighthouse Point East, Suite 501  
Baltimore, Maryland 21224

LOCATION: In the St. Mary's River at St. Mary's College, St. Mary's County, Maryland.

WORK: The applicant proposes to construct 260 linear feet of bulkhead with approximately 188 cubic yards of clean earth backfill to extend no more than 23 feet channelward of the approximate mean high water (MHW) shoreline; to construct a 31-foot by 71-foot concrete boatramp with a 13-foot by 31-foot stone scour apron to extend no more than 60 feet channelward of the approximate MHW shoreline; to construct 40 linear foot and 50 linear foot sections of bulkhead adjacent to the proposed boatramp with approximately 41 cubic yards of clean earth backfill to extend no more than 25 feet channelward of the approximate mean high water (MHW) shoreline; to emplace two 10-foot by 10-foot stone pads at the toe of the proposed bulkhead sections and adjacent to the proposed boatramp; to deposit approximately 1,000 cubic yards of clean sand as beach nourishment for an existing beach area to extend no more than 65 feet channelward of the approximate MHW shoreline; to construct an 8-foot by 260-foot pier with an 8-foot by 150-foot "L" head, a 6-foot by 70-foot finger pier, 36 6-foot by 14-foot floating launches, a 12-foot by 76-foot floating platform for launching rowing shells and 240 linear feet of wave screen attached to the proposed pier to extend no more than 250 feet channelward of the approximate MHW shoreline; to construct a 24-foot by 30-foot stone groin to extend no more than 10 feet channelward of the approximate MHW shoreline; to create a marsh along 400 linear feet of shoreline by depositing approximately 1,500 cubic yards of sloped, clean select sand fill stabilized with *Spartina alterniflora* and *S. patens* and an 18-foot by 360-foot stone sill to extend no more than 46 feet channelward of the approximate MHW shoreline; and to emplace 400 linear feet of riprap to extend no more than 50 feet channelward of the approximate MHW shoreline. The project would impact approximately 1.16 acres of beach, shallow water habitat and open waters in depths ranging from -1.5 to -11.0 feet mean low water. If you have any questions concerning this matter, please contact Mrs. Kathy Anderson at (410) 962-5690.

The Magnuson-Stevens Fishery Conservation and Management Act (MSFCMA), as amended by the Sustainable Fisheries Act of 1996 (Public Law 04-267), requires all Federal agencies to consult with the National Marine Fisheries Service (NMFS) on all actions, or proposed actions, permitted, funded, or undertaken by the agency that may adversely effect Essential Fish Habitat (EFH). The project site lies in or adjacent to EFH as described under the MSFCMA for the *Scopthalmus aquosus* (windowpane flounder) juvenile and adult; *Pomatomus saltatrix* (blue fish) juvenile and adult; *Paralichthys dentatus* (summer flounder) juvenile and adult; and eggs, larvae, juvenile and adult stages of *Sciaenops ocellatus* (red drum), *Scomberomorus cavalla* (king mackerel), *Scomberomorus maculatus* (spanish mackerel), and *Rachycentron canadum* (cobia), managed species under the MSFCMA. The project has the potential to adversely affect EFH or the species of concern by loss of spawning, nursery, forage, and/or shelter habitat. The project area is a Habitat Area of Particular Concern (HAPC) and is colonized by *Ruppia maritima* submerged aquatic vegetation species. The Baltimore District has determined that the adverse effects of this project would be more than minimal, although not substantial, and an abbreviated consultation will be conducted with NMFS. No mitigative measures are recommended

to minimize adverse effects on EFH at this time. This determination may be modified if additional information indicates otherwise and would change the preliminary determination.

The decision whether to issue a permit will be based on an evaluation of the probable impact including cumulative impacts of the proposed activity on the public interest. That decision will reflect the national concern for both protection and utilization of important resources. The benefit which reasonably may be expected to accrue from the proposal must be balanced against its reasonably foreseeable detriments. All factors which may be relevant to the proposal will be considered including the cumulative effects thereof; among those are conservation, economics, aesthetics, general environmental concerns, wetlands, cultural values, fish and wildlife values, flood hazards, flood plain values, land use, navigation, shoreline erosion and accretion, recreation, water supply and conservation, water quality, energy needs, safety, food and fiber production, and, in general, the needs and welfare of the people.

The Corps of Engineers is soliciting comments from the public; Federal, State, and local agencies and officials; Indian Tribes; and other interested parties in order to consider and evaluate the impacts of this proposed activity. Any comments received will be considered by the Corps of Engineers to determine whether to issue, modify, condition or deny a permit for this proposal. To make this decision, comments are used to assess impacts on endangered species, historic properties, water quality, general environmental effects, and the other public interest factors listed above. Comments are used in the preparation of an Environmental Assessment and/or an Environmental Impact Statement pursuant to the National Environmental Policy Act. Comments are also used to determine the need for a public hearing and to determine the overall public interest of the proposed activity.

The applicant is required to obtain a water quality certification in accordance with Section 401 of the Clean Water Act from the Maryland Department of the Environment. Any written comments concerning the work described above which relate to water quality certification must be received by the Standards and Certification Division, Maryland Department of the Environment, Montgomery Park Business Center, 1800 Washington Boulevard, Suite 430, Baltimore, Maryland 21230-1708 within the comment period as specified above to receive consideration. Written comments concerning the work described above related to the factors listed above or other pertinent factors must be received by the District Engineer, US Army Corps of Engineers, Baltimore District, PO Box 1715, Baltimore, Maryland 21230-1715, within the comment period as specified above to receive consideration. The 401 certifying agency has a statutory limit of one year to make its decision.

The applicant must obtain any State or local government permits which may be required.

A preliminary review of this application indicates that the proposed work will not affect listed species or their critical habitat pursuant to Section 7 of the Endangered Species Act as amended. As the evaluation of this application continues, additional information may become available which could modify this preliminary determination.

Review of the latest published version of the National Register of Historic Places indicates that no registered properties listed as eligible for inclusion therein are located at the site of the proposed work. Currently unknown archeological, scientific, prehistoric, or historical data may be lost or destroyed by the work to be accomplished under the requested permit.

The evaluation of the impact of the work described above on the public interest will include application of the guidelines promulgated by the Administrator, U.S. Environmental Protection Agency, under authority of Section 404 of the Clean Water Act. Any person who has an interest which may be adversely affected by the issuance of this permit may request a public hearing. The request, which must be in writing, must be received by the District Engineer, US Army Corps of Engineers, Baltimore District, PO Box 1715, Baltimore, Maryland 21203-1715, within the comment period as specified as above to receive consideration. Also, it must clearly state forth the interest which may be adversely affected by this activity in the manner in which the interest may be adversely affected.

It is requested that you communicated the foregoing information concerning the proposed work to any persons known by you to be interested and not being known to this office, who did not receive a copy of this notice.

FOR THE DISTRICT ENGINEER:



PAUL R. WETTLAUFER  
Acting Chief, Maryland Section Southern


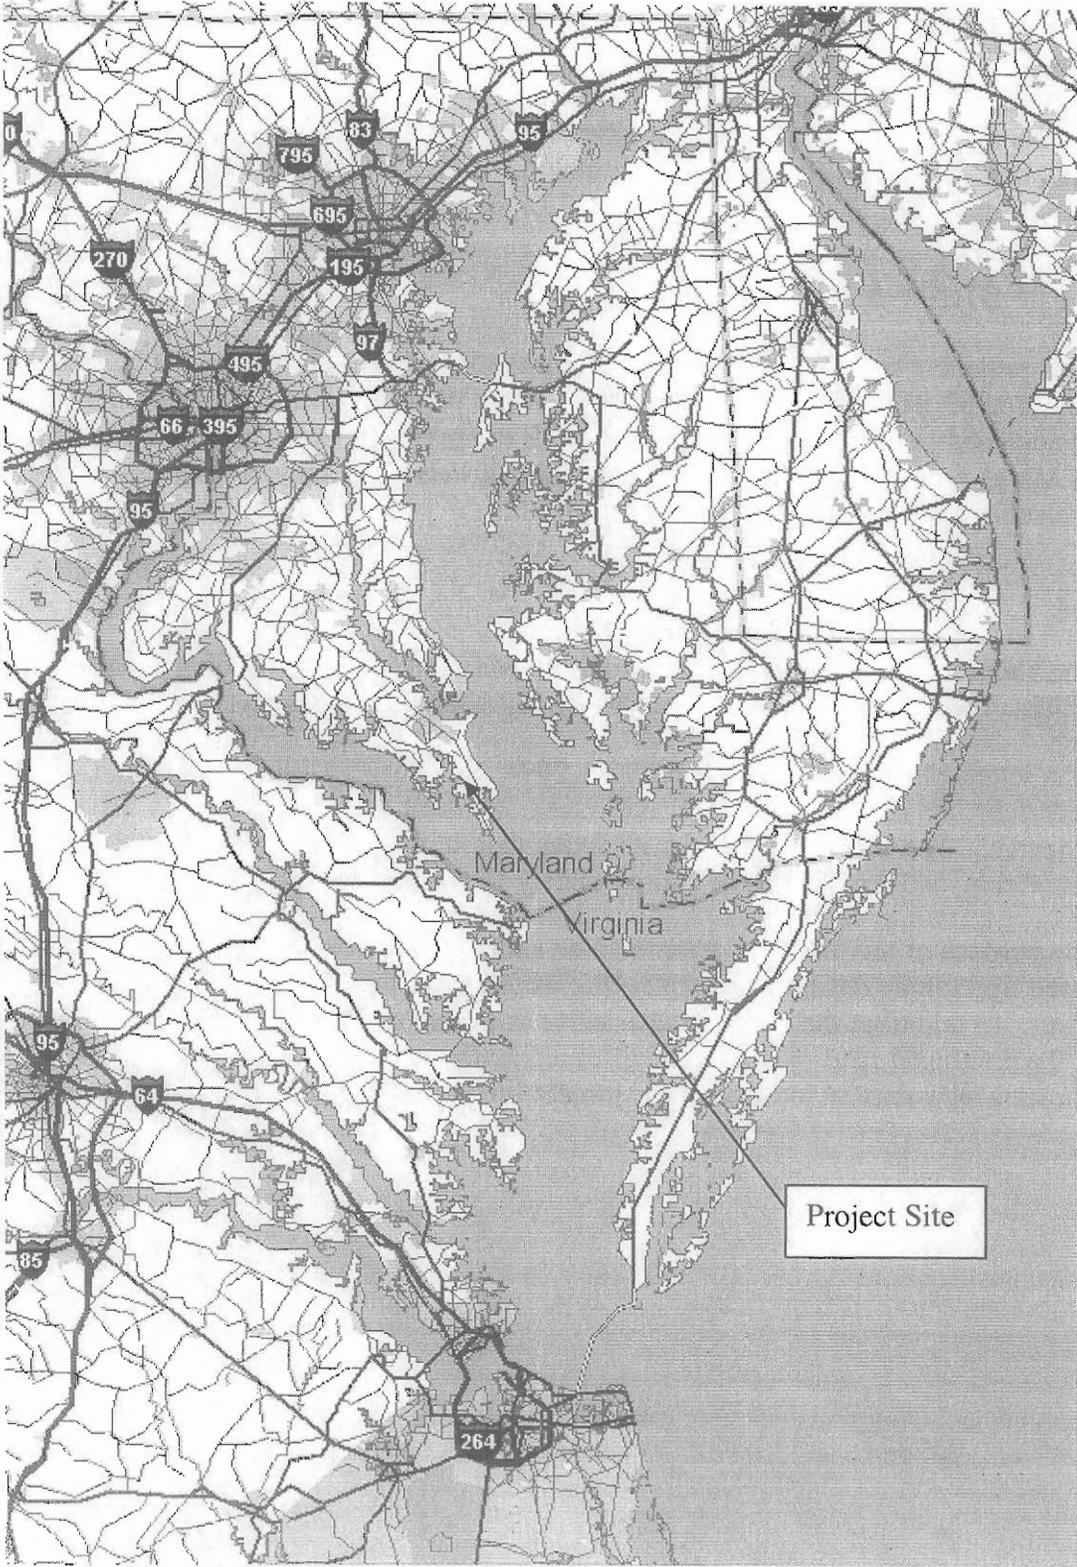


Figure 1: Location Map

CONCEPT PLAN  
NOT FOR CONSTRUCTION

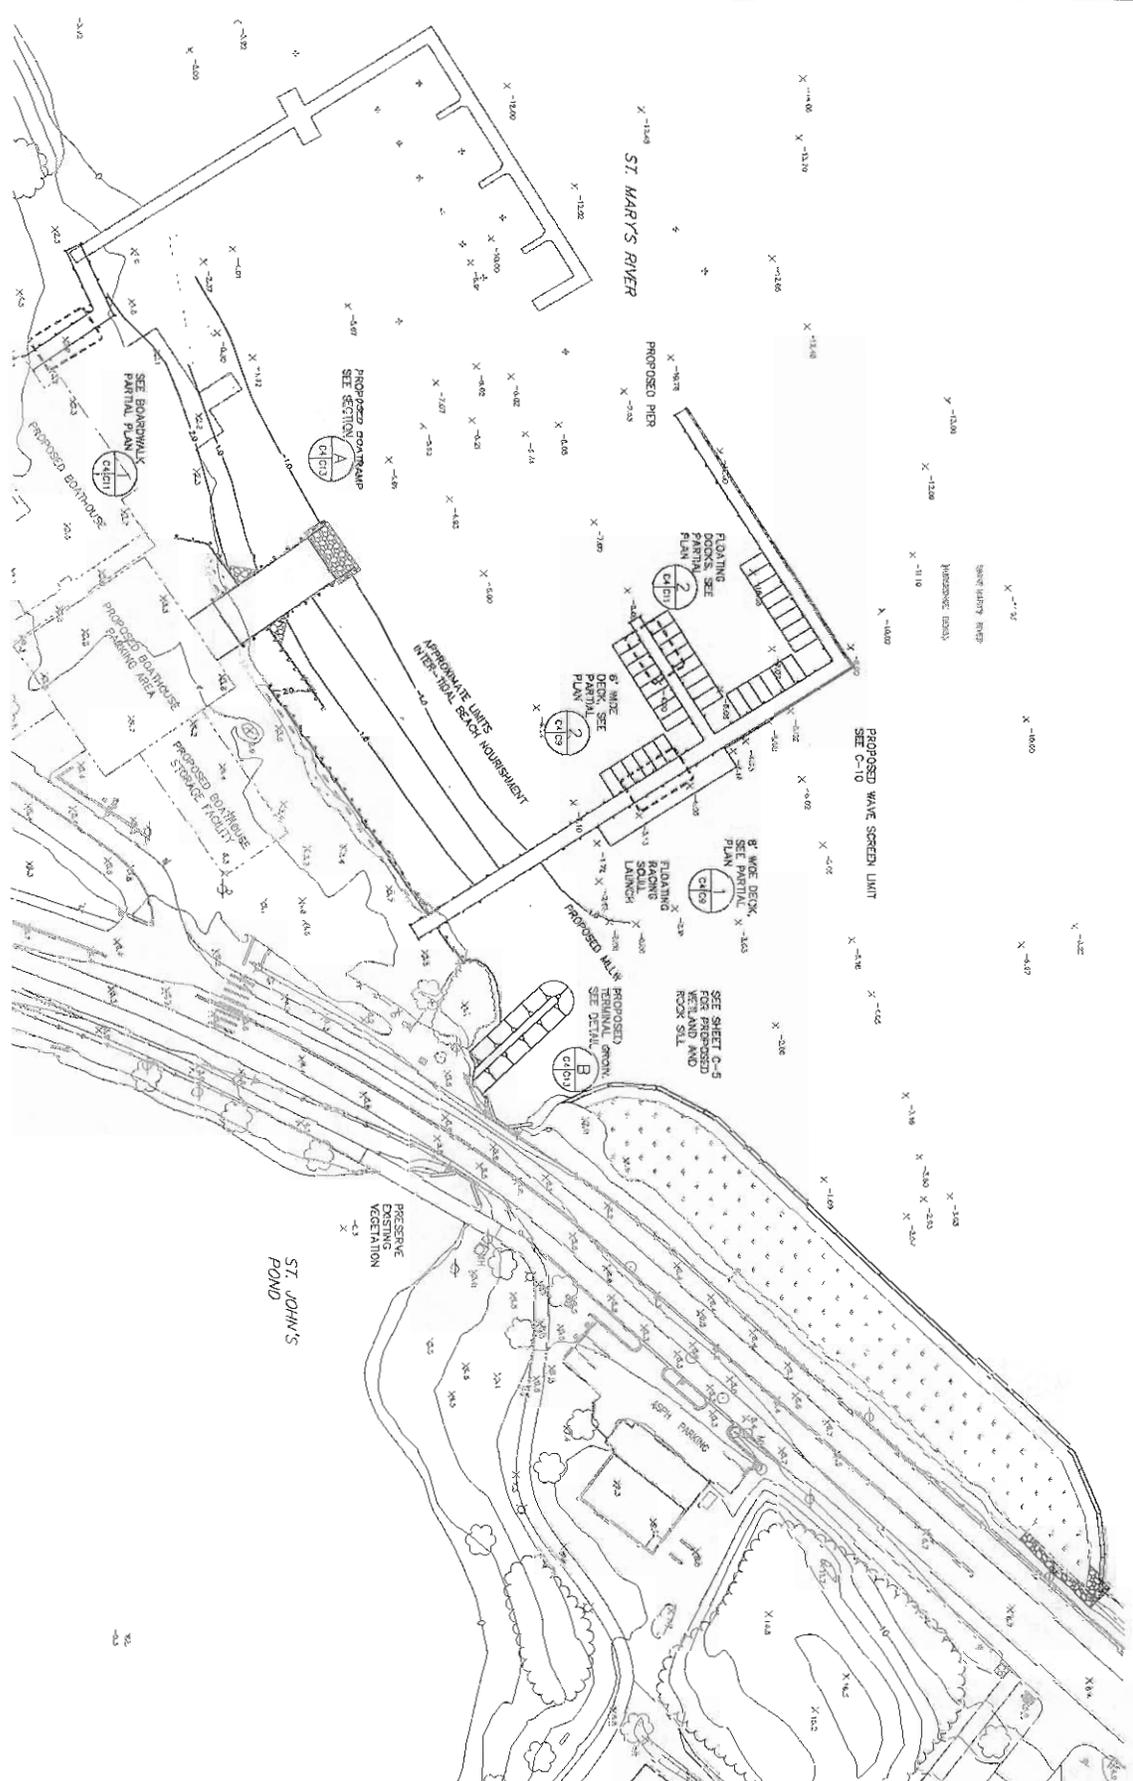

SHEET 5 OF 13 DATE 5/21/18	ST. MARY'S COLLEGE OF MARYLAND SHAW REACH EROSION CONTROL PROJECT BALDWIN, MARYLAND	HOFFATT & NOON 2700 LEITCHFIELD PARK EAST SUITE 201 DUBLIN, MARYLAND	Designer: EDS Drawn by: I/CAB Checked by: E/DS Submittal by: E/DS E.O. NUMBER: HOFFATT 0000000	Date: 5/21/18 Project: 6137-3 Working code:	File name: 20180520 Project: SHAW REACH Plot scale: 1" = 10'-0"	<table border="1"> <thead> <tr> <th>Description</th> <th>Date</th> <th>Appr.</th> <th>Comments</th> </tr> </thead> <tbody> <tr> <td> </td> <td> </td> <td> </td> <td> </td> </tr> </tbody> </table>	Description	Date	Appr.	Comments												
	Description	Date	Appr.	Comments																		
ST. MARY'S COLLEGE OF MARYLAND PROPOSED OVERALL SITE PLAN ALTERNATIVE A		5																				