

**PROJECT
SITE**


COUNTY OF ANNE ARUNDEL, VGIN, ESRI, TOMTOM, GARMIN, SAFEGRAPH, GEOTECHNOLOGIES INC, METI/NASA, USGS, EPA, NPS, US CENSUS BUREAU, USDA, USFWS, ESRI, NASA, NGA, USGS, FEMA

**SPA CREEK MOORING FIELD
RECONFIGURATION
AT
ANNAPOLIS
ANNE ARUNDEL COUNTY**

APPL. BY: CITY OF ANNAPOLIS C/O TYLER NORTHFIELD

VICINITY MAP


DATE: SEPTEMBER 2025 SHEET 1 OF 14

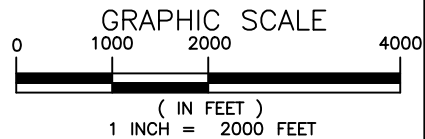

Bayland
Consultants & Designers, Inc.
"Integrating Engineering and Environment"

7455 New Ridge Road, Suite T Phone: (410) 694-9401
Hanover, Maryland 21076 Fax: (410) 694-9405
www.baylandinc.com

Z:\B_53401_ST_MARYS_SPA_CRK_MOORING_FIELD_RECONFIG\CAD Files\Sheet Files\SPA_CRK_MOORING_FIELD_JPA01.dwg

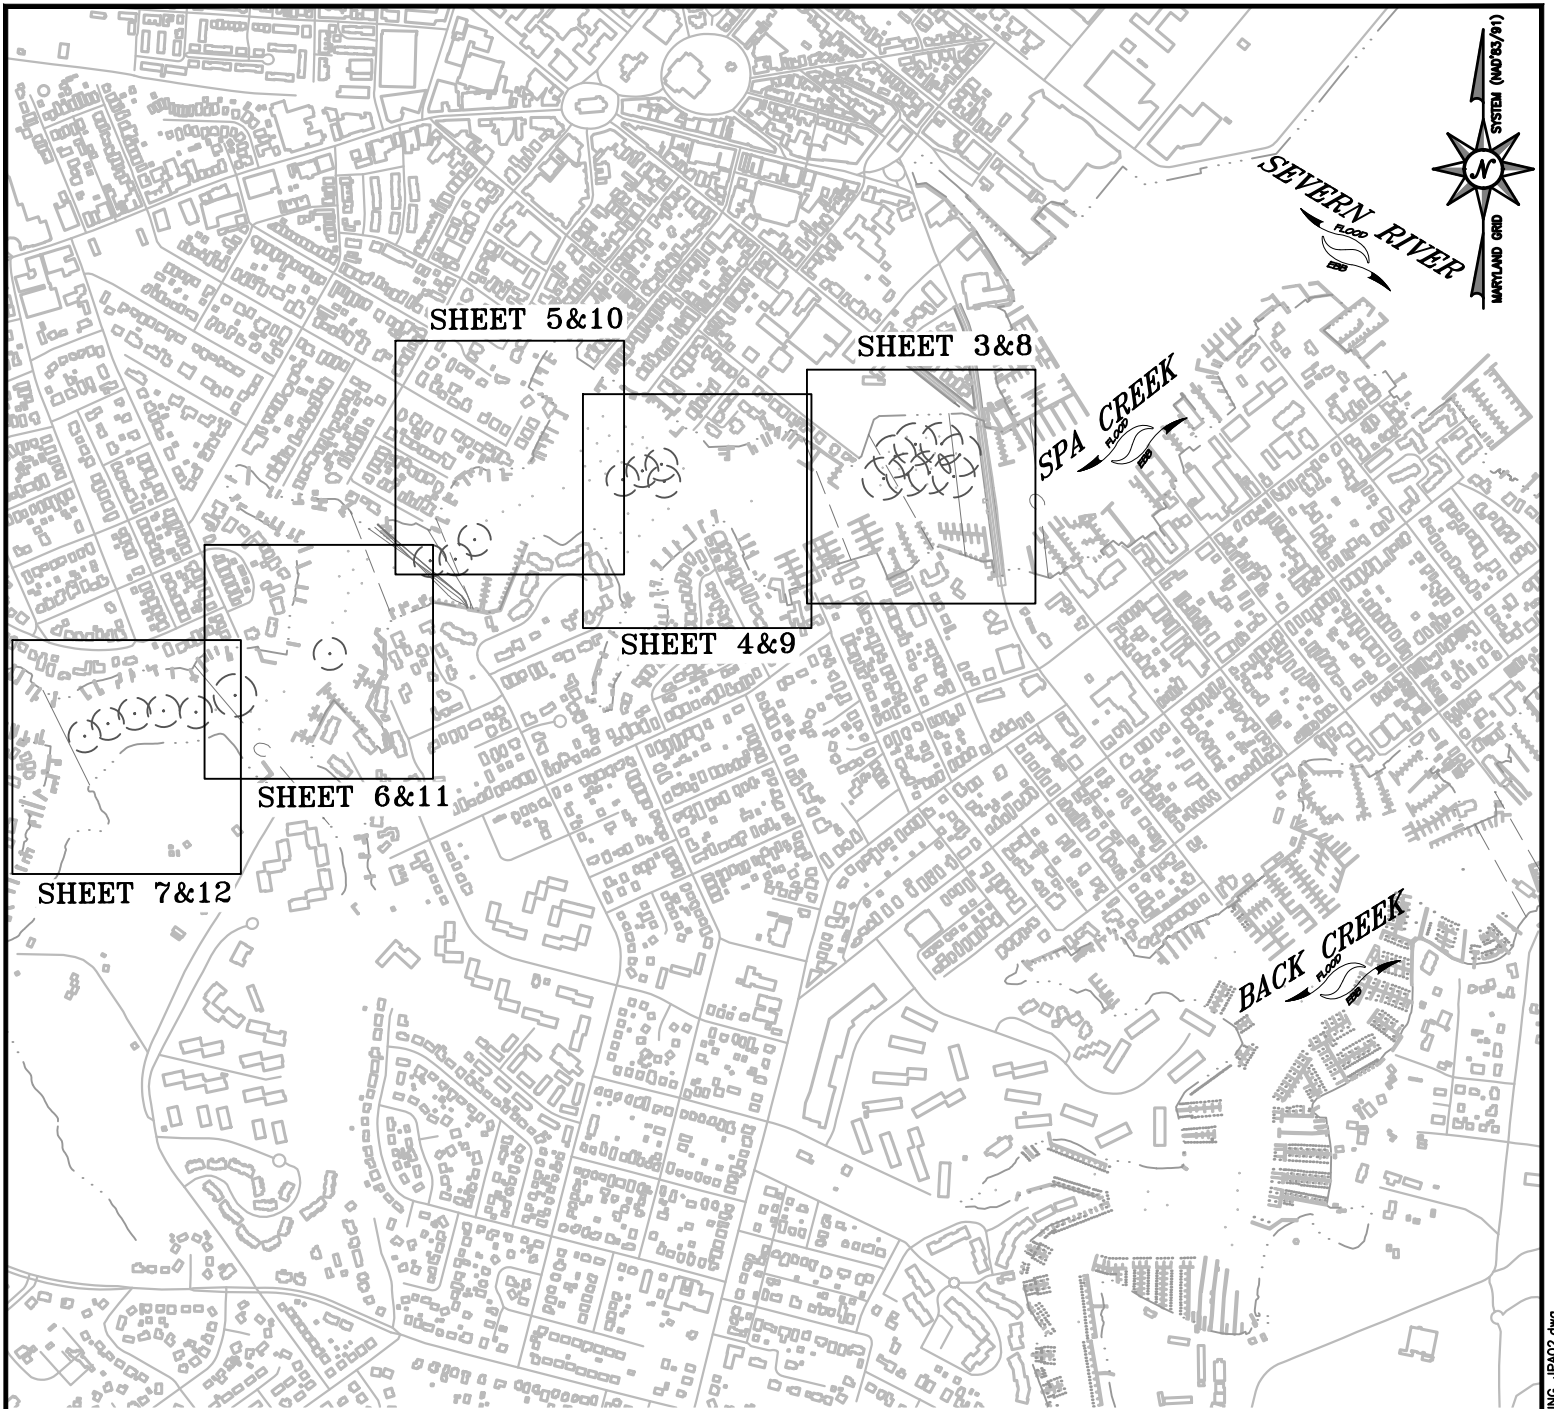


SPA CREEK MOORING FIELD
RECONFIGURATION
AT
ANNAPOLIS
ANNE ARUNDEL COUNTY

APPL. BY: CITY OF ANNAPOLIS C/O TYLER NORTHFIELD

KEY SHEET


DATE: SEPTEMBER 2025 SHEET 2 OF 14

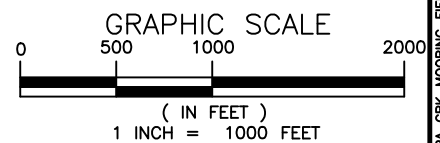

Consultants & Designers, Inc.

"Integrating Engineering and Environment"

7455 New Ridge Road, Suite 1 Phone: (410) 694-9401
Hanover, Maryland 21076 Fax: (410) 694-9405
www.baylandinc.com

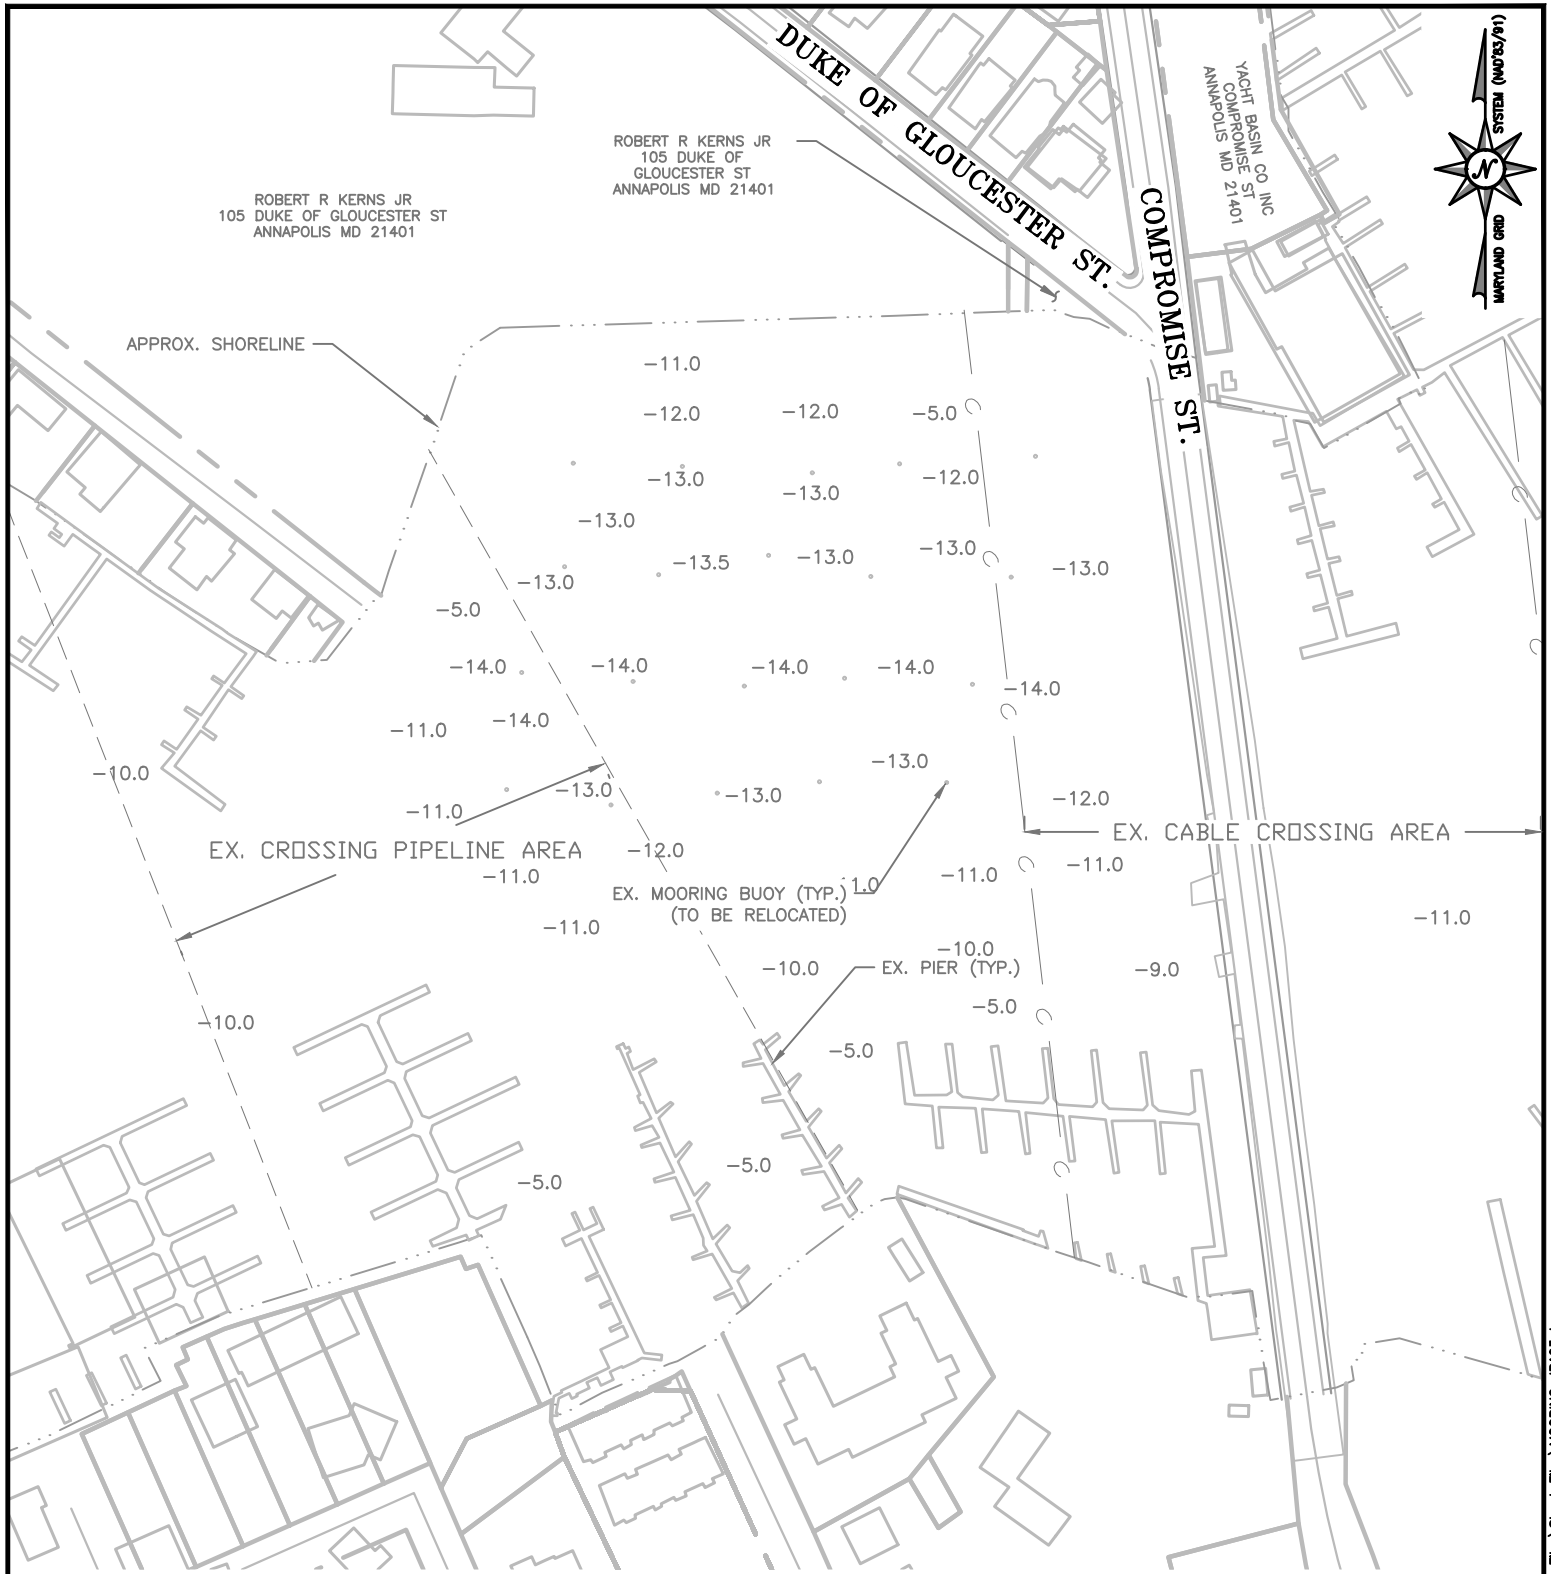


**SPA CREEK MOORING FIELD
RECONFIGURATION
AT
ANNAPOLIS
ANNE ARUNDEL COUNTY**

APPL. BY: CITY OF ANNAPOLIS C/O TYLER NORTHFIELD

EXISTING CONDITIONS


DATE: SEPTEMBER 2025 SHEET 3 OF 14

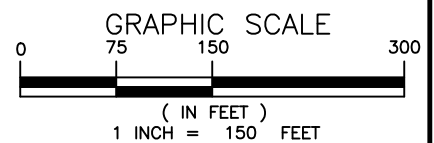

Consultants & Designers, Inc.

"Integrating Engineering and Environment"

7455 New Ridge Road, Suite T Phone: (410) 694-9401
Hanover, Maryland 21076 Fax: (410) 694-9405
www.baylandinc.com

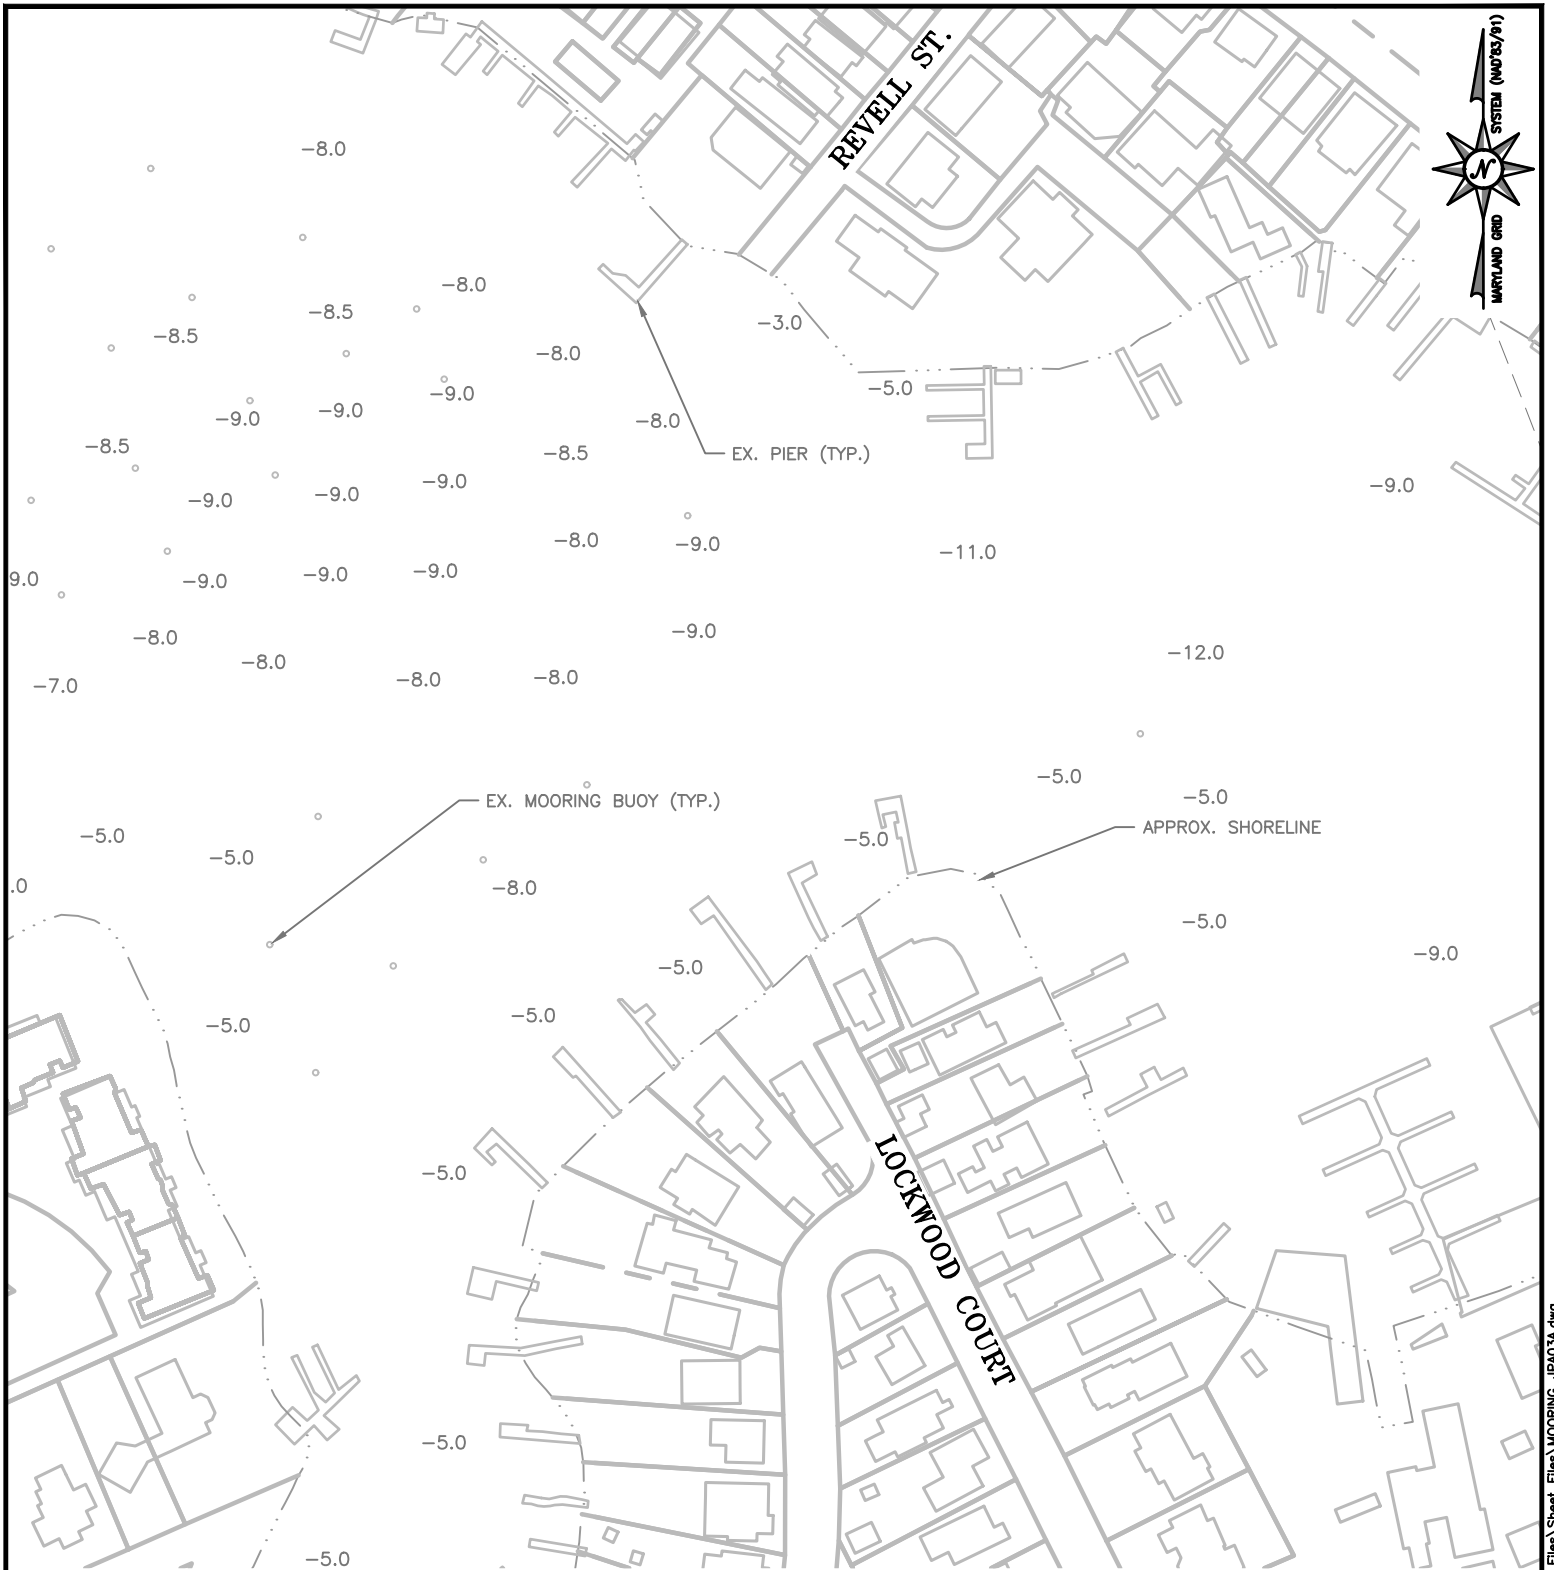


**SPA CREEK MOORING FIELD
RECONFIGURATION
AT
ANNAPOLIS
ANNE ARUNDEL COUNTY**

APPL. BY: CITY OF ANNAPOLIS C/O TYLER NORTHFIELD

EXISTING CONDITIONS


DATE: SEPTEMBER 2025 SHEET 4 OF 14

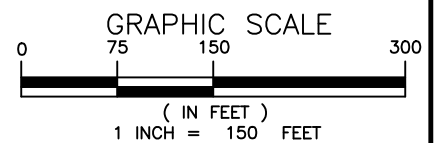

Consultants & Designers, Inc.

"Integrating Engineering and Environment"

7455 New Ridge Road, Suite T Phone: (410) 694-9401
Hanover, Maryland 21076 Fax: (410) 694-9405
www.baylandinc.com

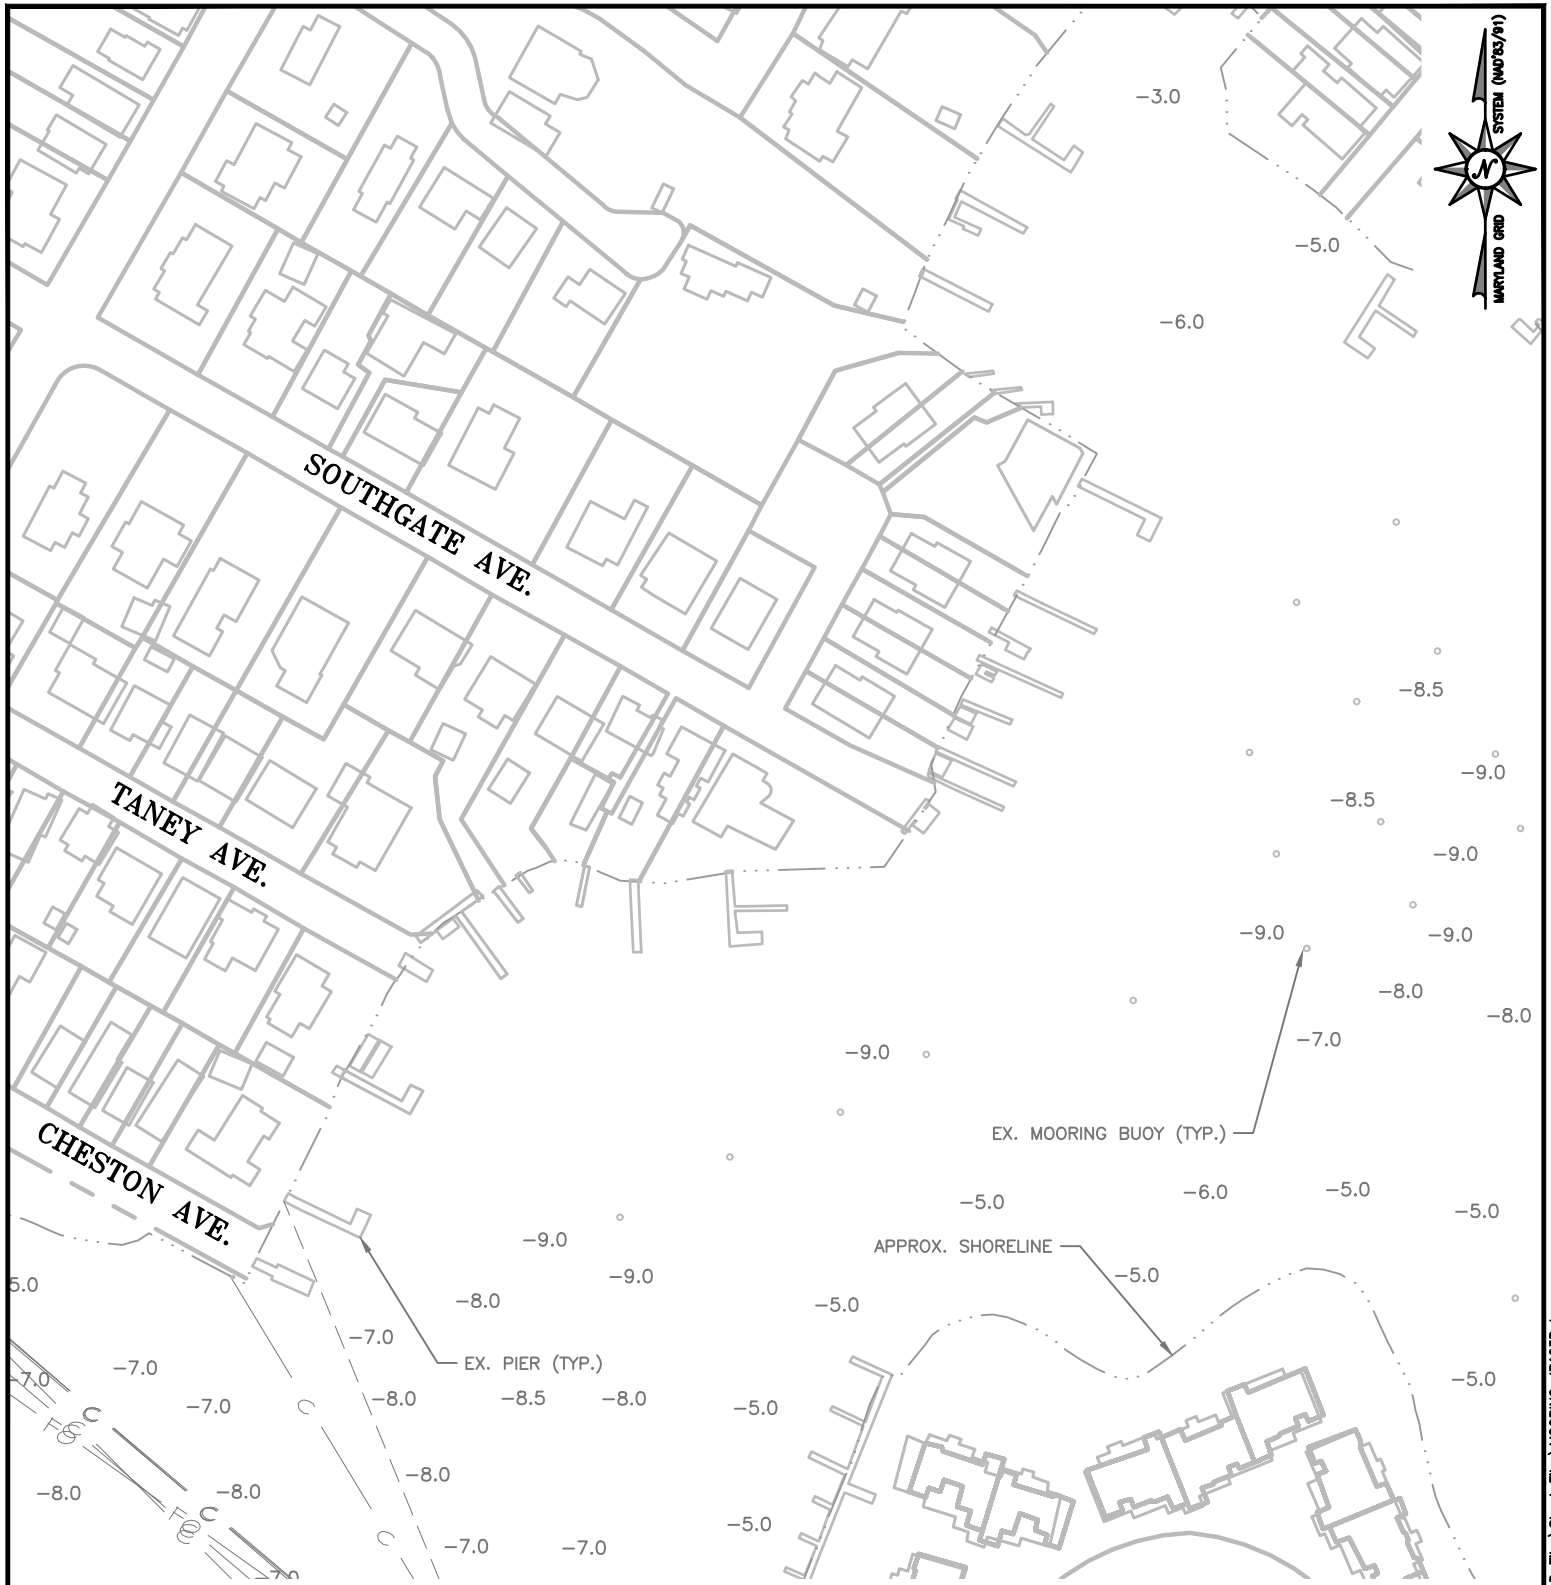


SPA CREEK MOORING FIELD
RECONFIGURATION
AT
ANNAPOLIS
ANNE ARUNDEL COUNTY

APPL. BY: CITY OF ANNAPOLIS C/O TYLER NORTHFIELD

EXISTING CONDITIONS


DATE: SEPTEMBER 2025 SHEET 5 OF 14

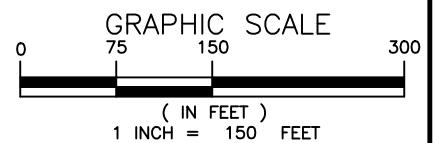

Consultants & Designers, Inc.

"Integrating Engineering and Environment"

7455 New Ridge Road, Suite T Phone: (410) 694-9401
Hanover, Maryland 21076 Fax: (410) 694-9405
www.baylandinc.com

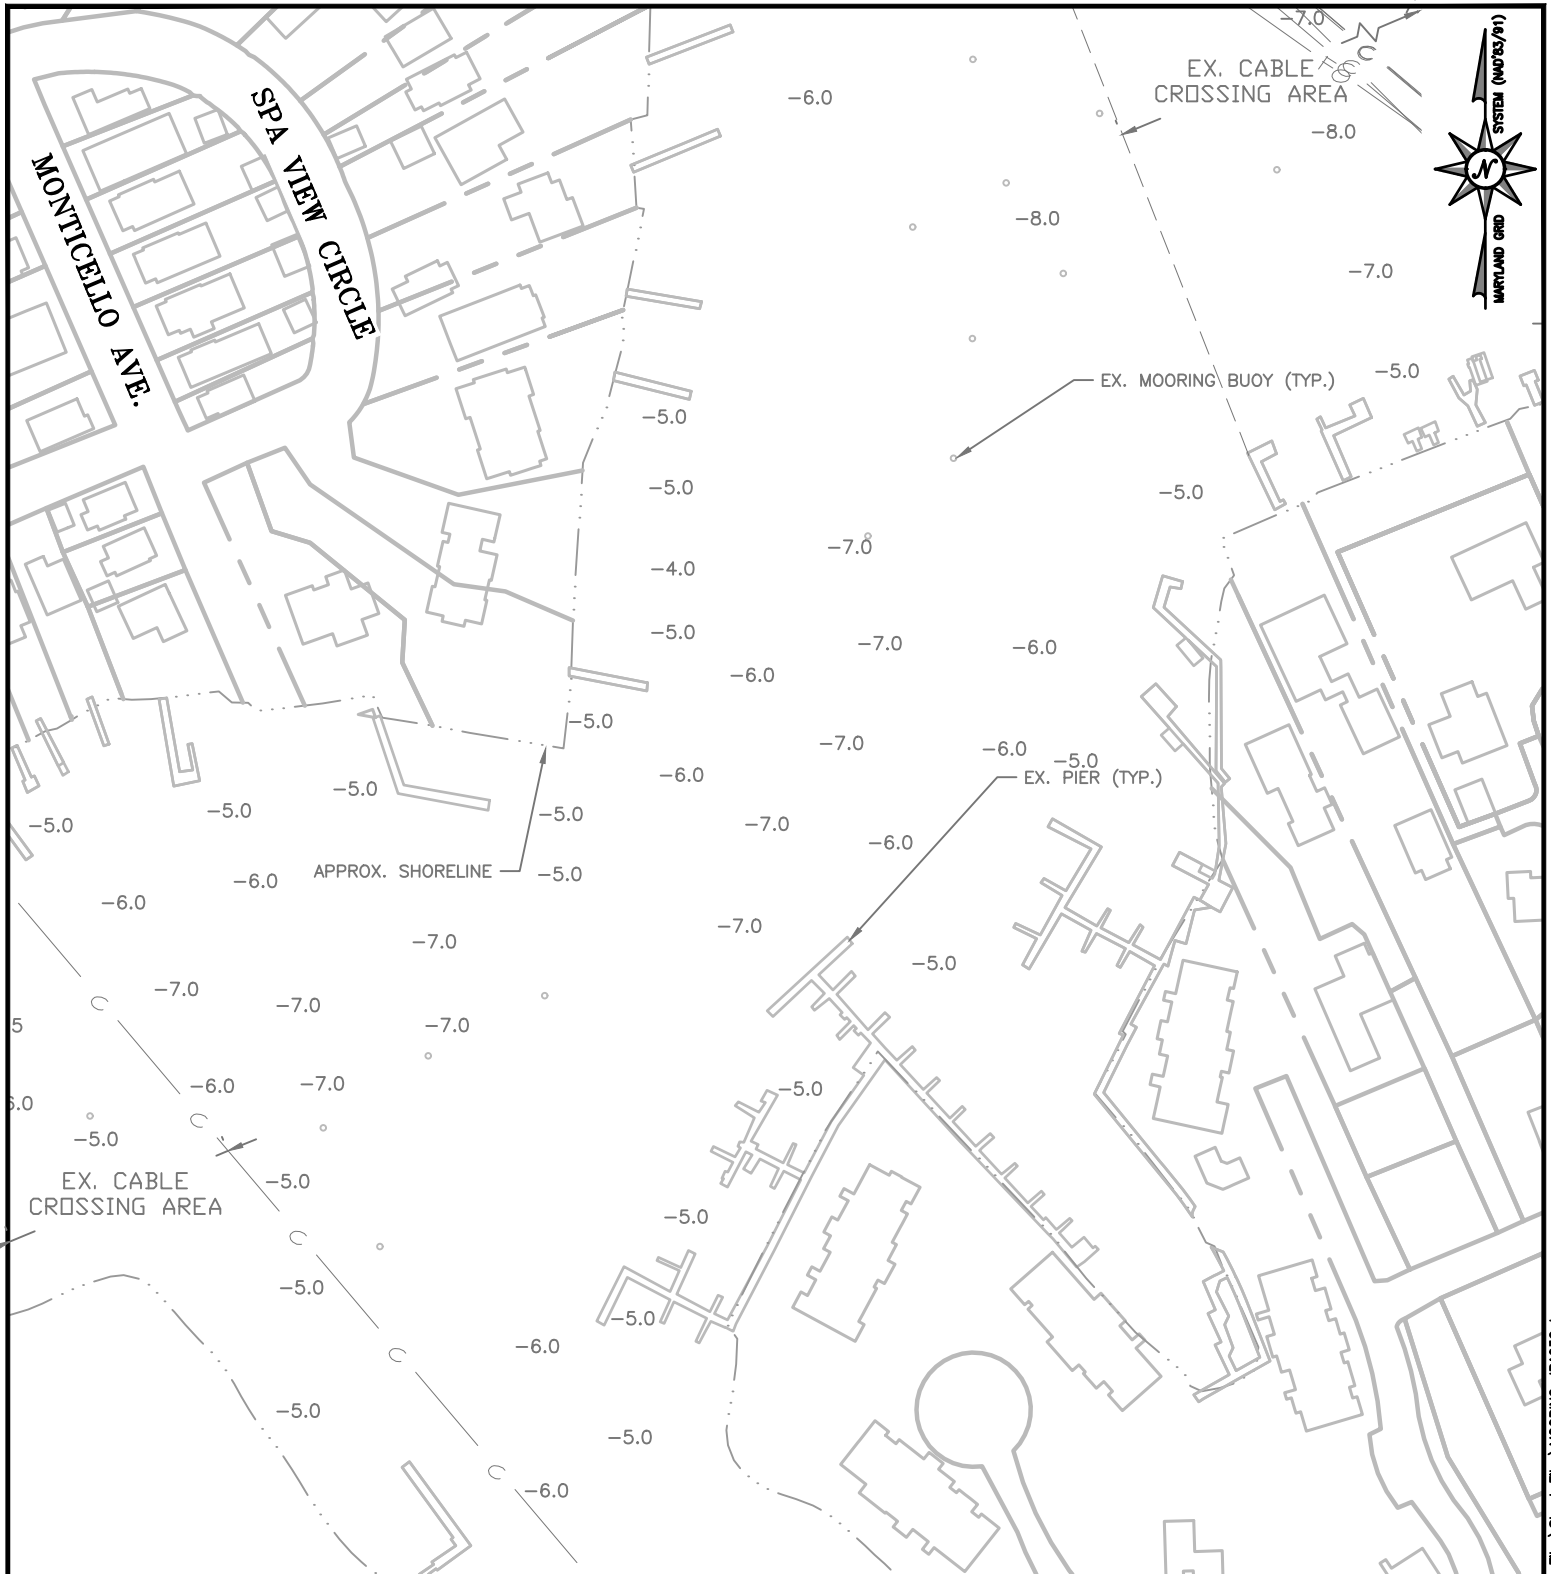


**SPA CREEK MOORING FIELD
RECONFIGURATION
AT
ANNAPOLIS
ANNE ARUNDEL COUNTY**

APPL. BY: CITY OF ANNAPOLIS C/O TYLER NORTHFIELD

EXISTING CONDITIONS


DATE: SEPTEMBER 2025 SHEET 6 OF 14

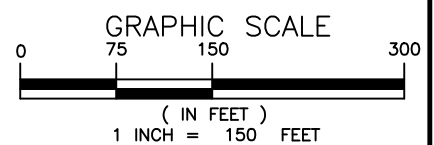

Consultants & Designers, Inc.

"Integrating Engineering and Environment"

7455 New Ridge Road, Suite T Phone: (410) 694-9401
Hanover, Maryland 21076 Fax: (410) 694-9405
www.baylandinc.com

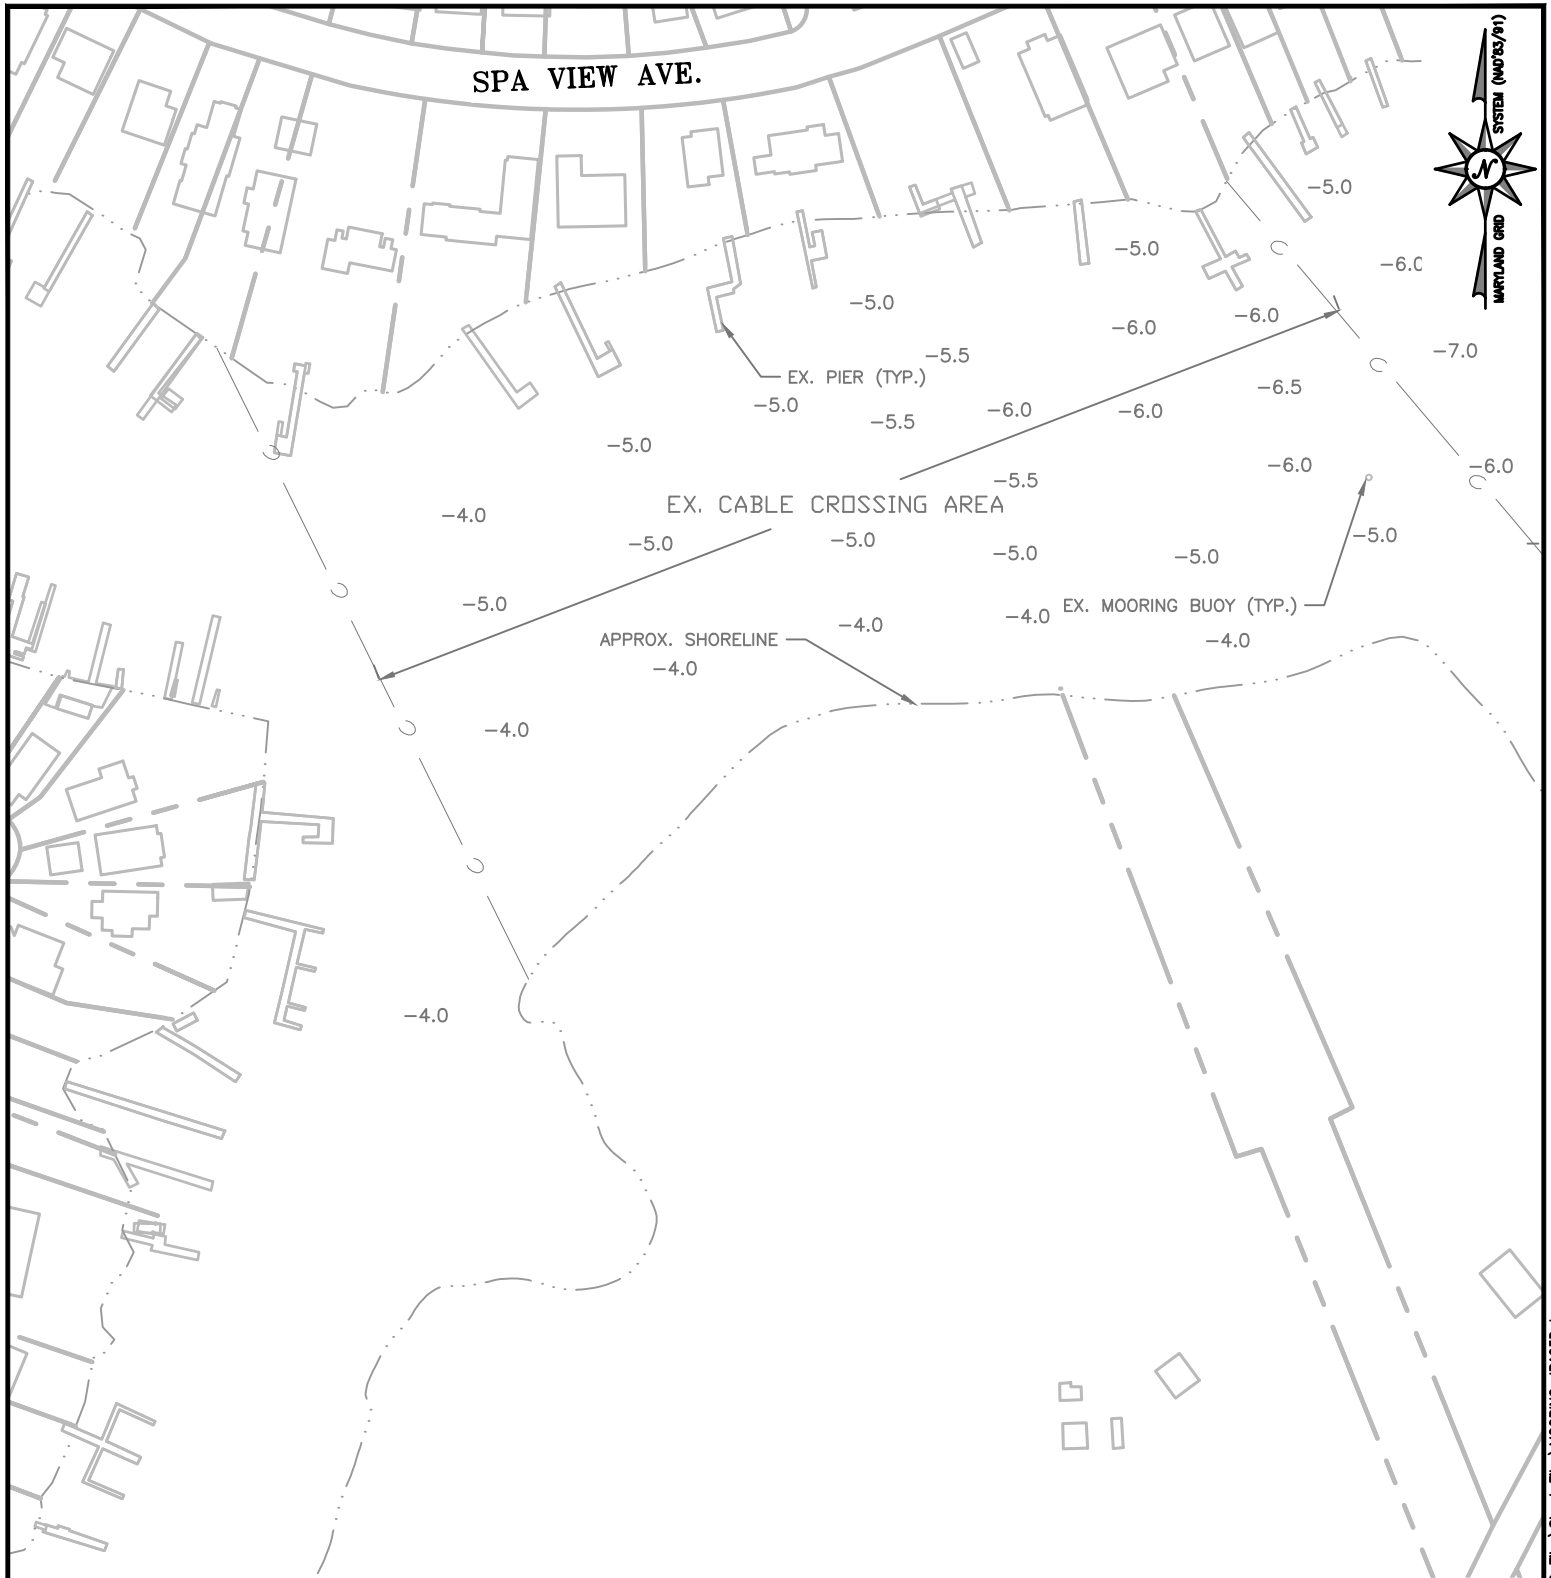


**SPA CREEK MOORING FIELD
RECONFIGURATION
AT
ANNAPOLIS
ANNE ARUNDEL COUNTY**

APPL. BY: CITY OF ANNAPOLIS C/O TYLER NORTHFIELD

EXISTING CONDITIONS


DATE: SEPTEMBER 2025 SHEET 7 OF 14

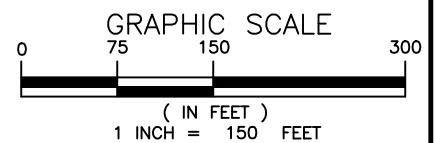

Consultants & Designers, Inc.

"Integrating Engineering and Environment"

7455 New Ridge Road, Suite T Phone: (410) 694-9401
Hanover, Maryland 21076 Fax: (410) 694-9405
www.baylandinc.com

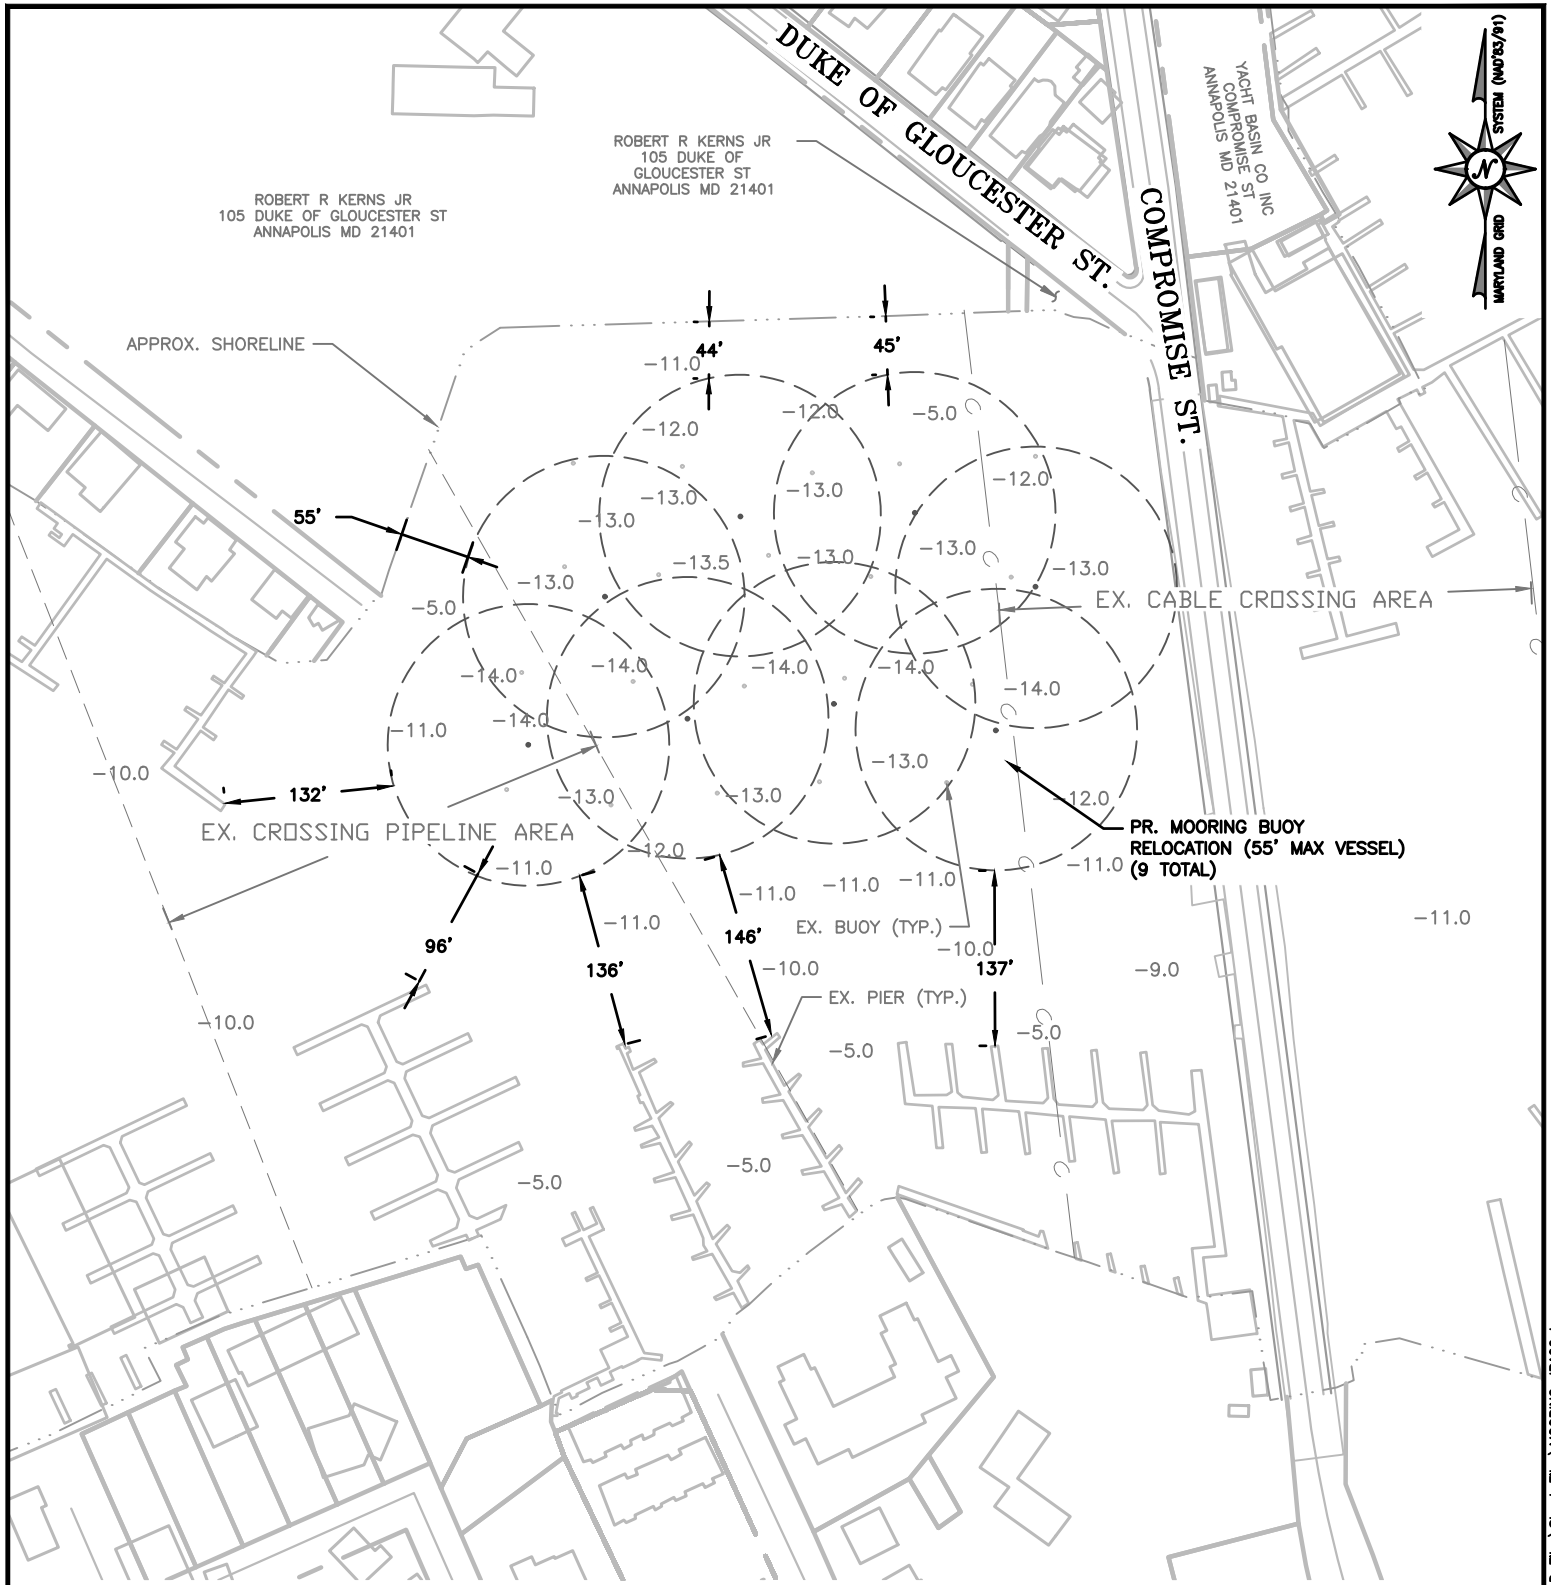

SPA CREEK MOORING FIELD
RECONFIGURATION
AT
ANNAPOLIS
ANNE ARUNDEL COUNTY

APPL. BY: CITY OF ANNAPOLIS C/O TYLER NORTHFIELD

SITE PLAN


DATE: SEPTEMBER 2025 SHEET 8 OF 14



Consultants & Designers, Inc.

"Integrating Engineering and Environment"

7455 New Ridge Road, Suite T Phone: (410) 694-9401
Hanover, Maryland 21076 Fax: (410) 694-9405
www.baylandinc.com

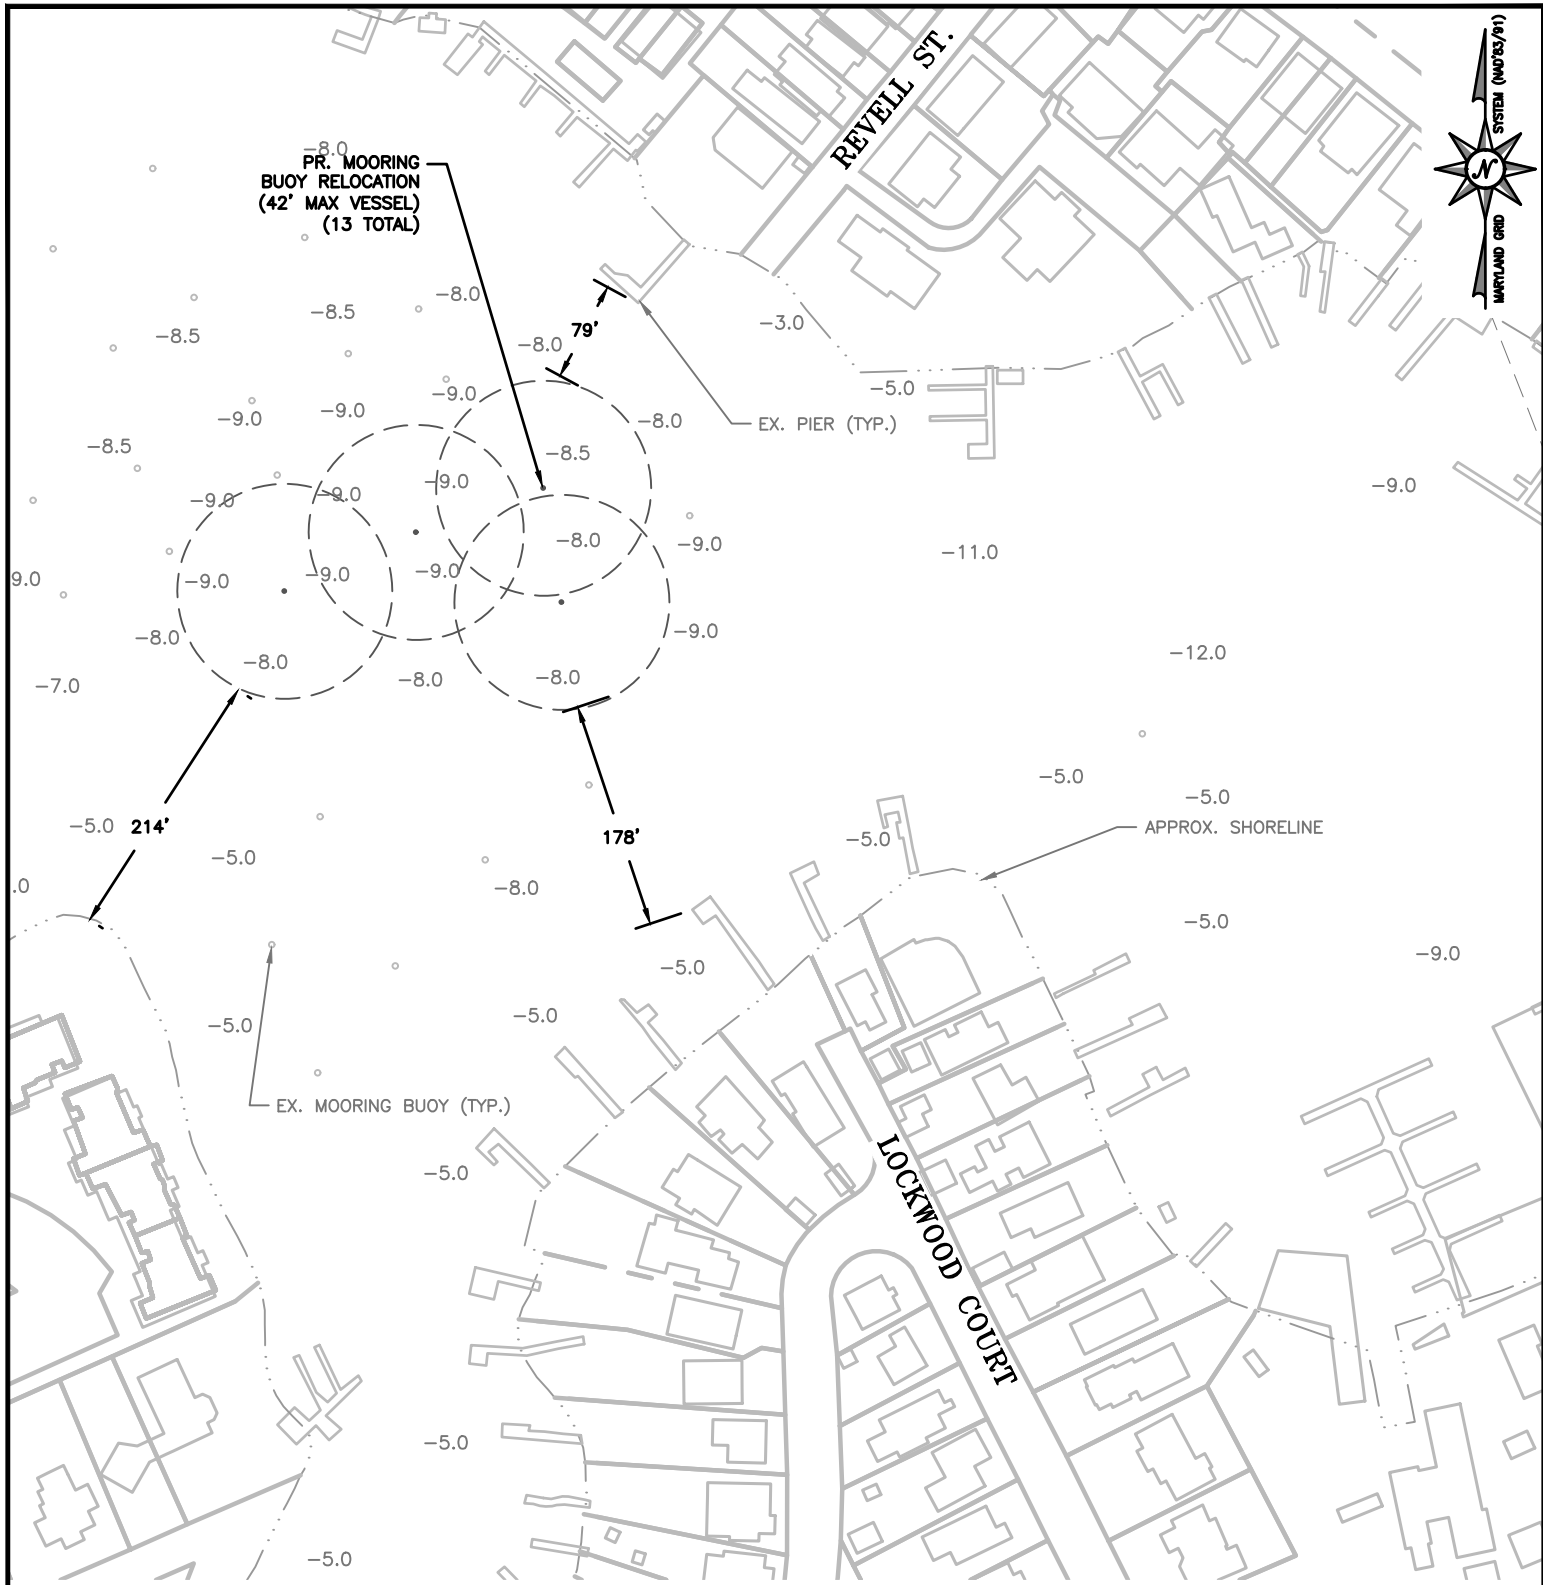


**SPA CREEK MOORING FIELD
RECONFIGURATION
AT
ANNAPOLIS
ANNE ARUNDEL COUNTY**

APPL. BY: CITY OF ANNAPOLIS C/O TYLER NORTHFIELD

SITE PLAN


DATE: SEPTEMBER 2025 SHEET 9 OF 14

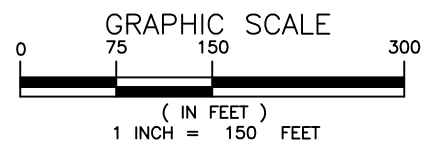

Consultants & Designers, Inc.

"Integrating Engineering and Environment"

7455 New Ridge Road, Suite T Phone: (410) 694-9401
Hanover, Maryland 21076 Fax: (410) 694-9405
www.baylandinc.com

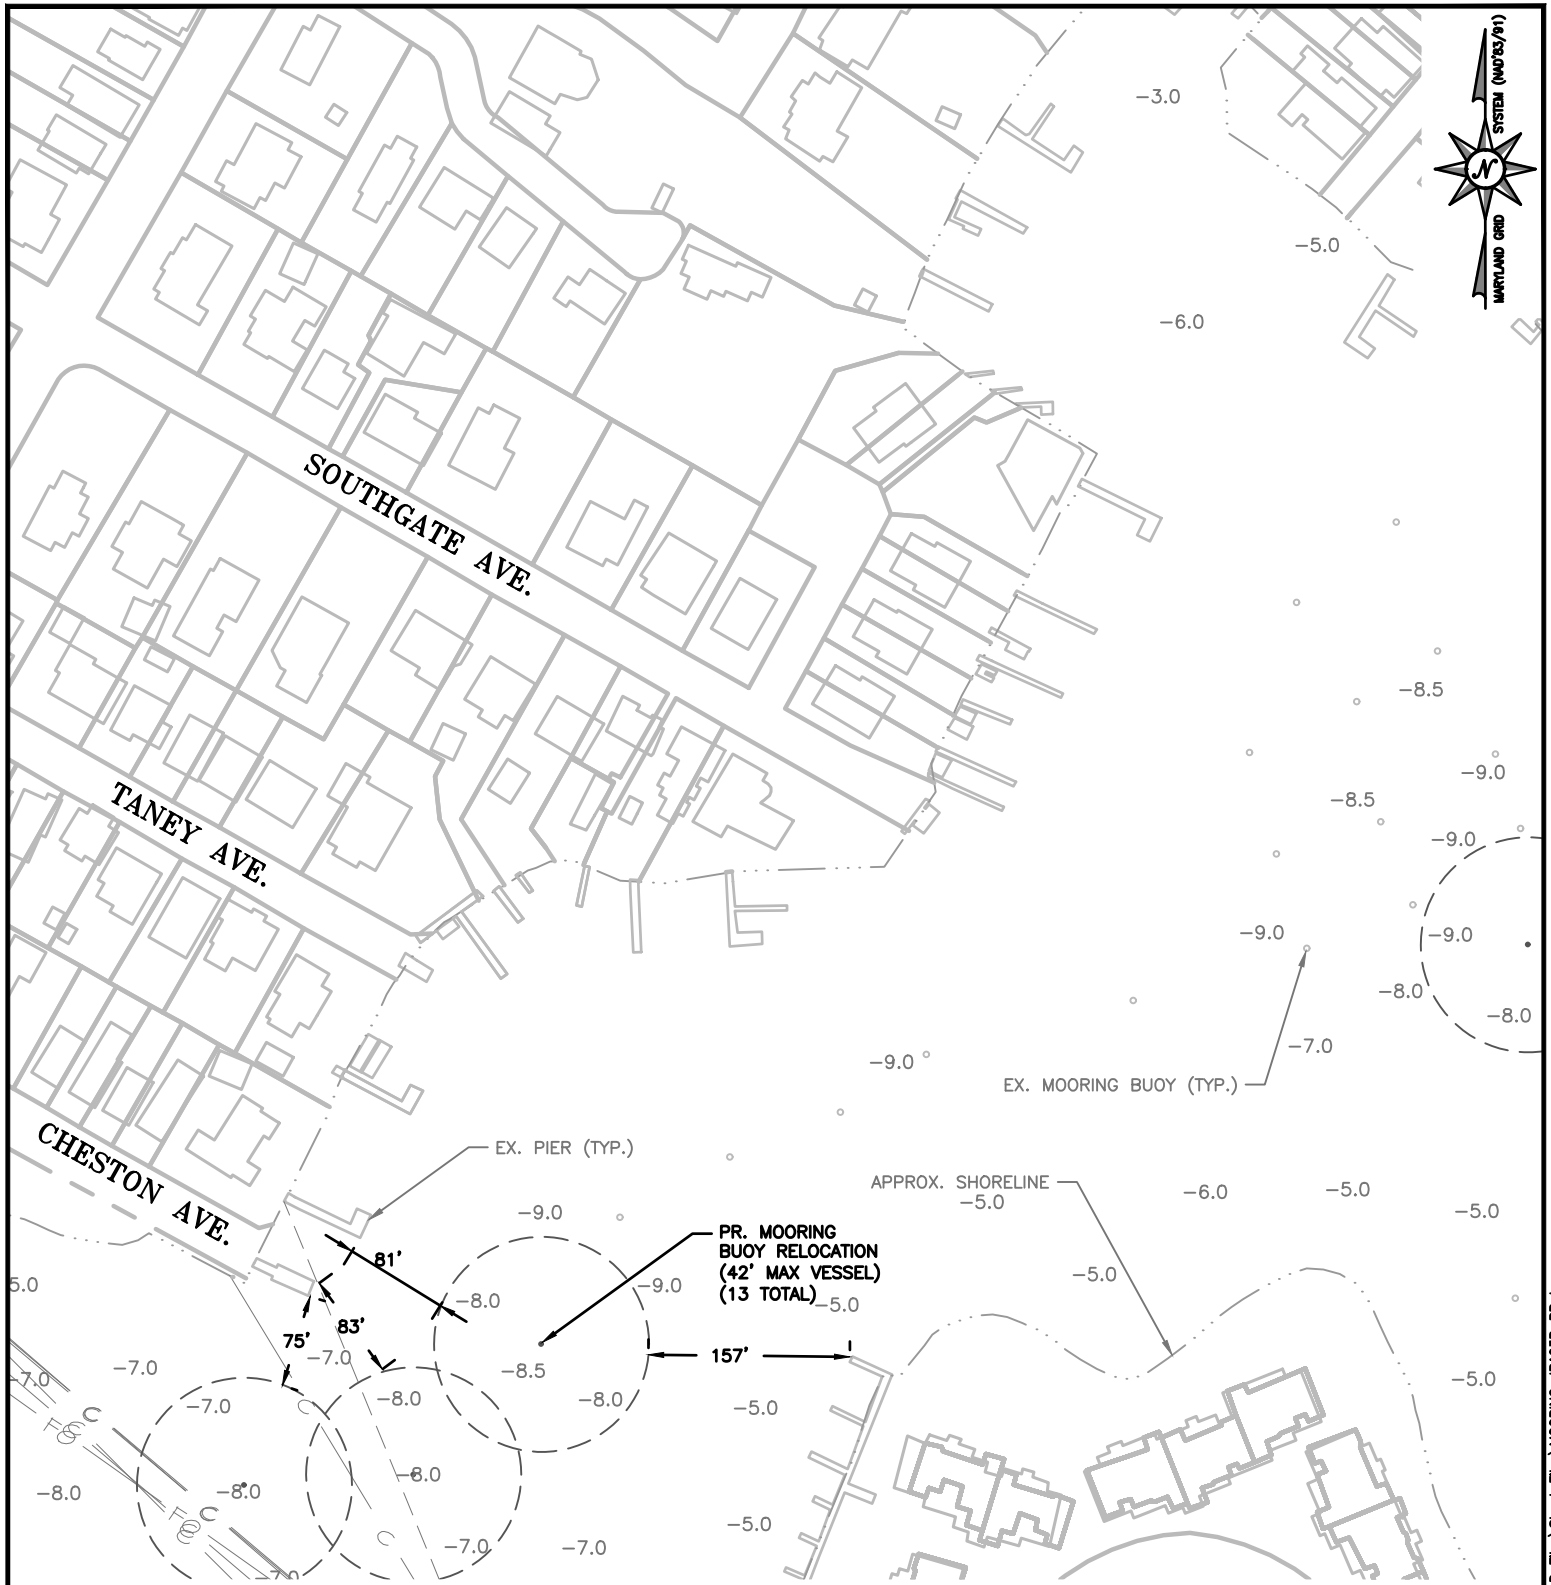

**SPA CREEK MOORING FIELD
RECONFIGURATION
AT
ANNAPOLIS
ANNE ARUNDEL COUNTY**

APPL. BY: CITY OF ANNAPOLIS C/O TYLER NORTHFIELD

SITE PLAN

DATE: SEPTEMBER 2025 SHEET 10 OF 14




Consultants & Designers, Inc.

"Integrating Engineering and Environment"

7455 New Ridge Road, Suite T Phone: (410) 694-9401
Hanover, Maryland 21076 Fax: (410) 694-9405
www.baylandinc.com

Z:\B_53401_ST_MARY'S_SPA_CK_MOORING_FIELD_RECONFIG\CAD Files\Sheet Files\MOORING_JPA03B_PR.dwg

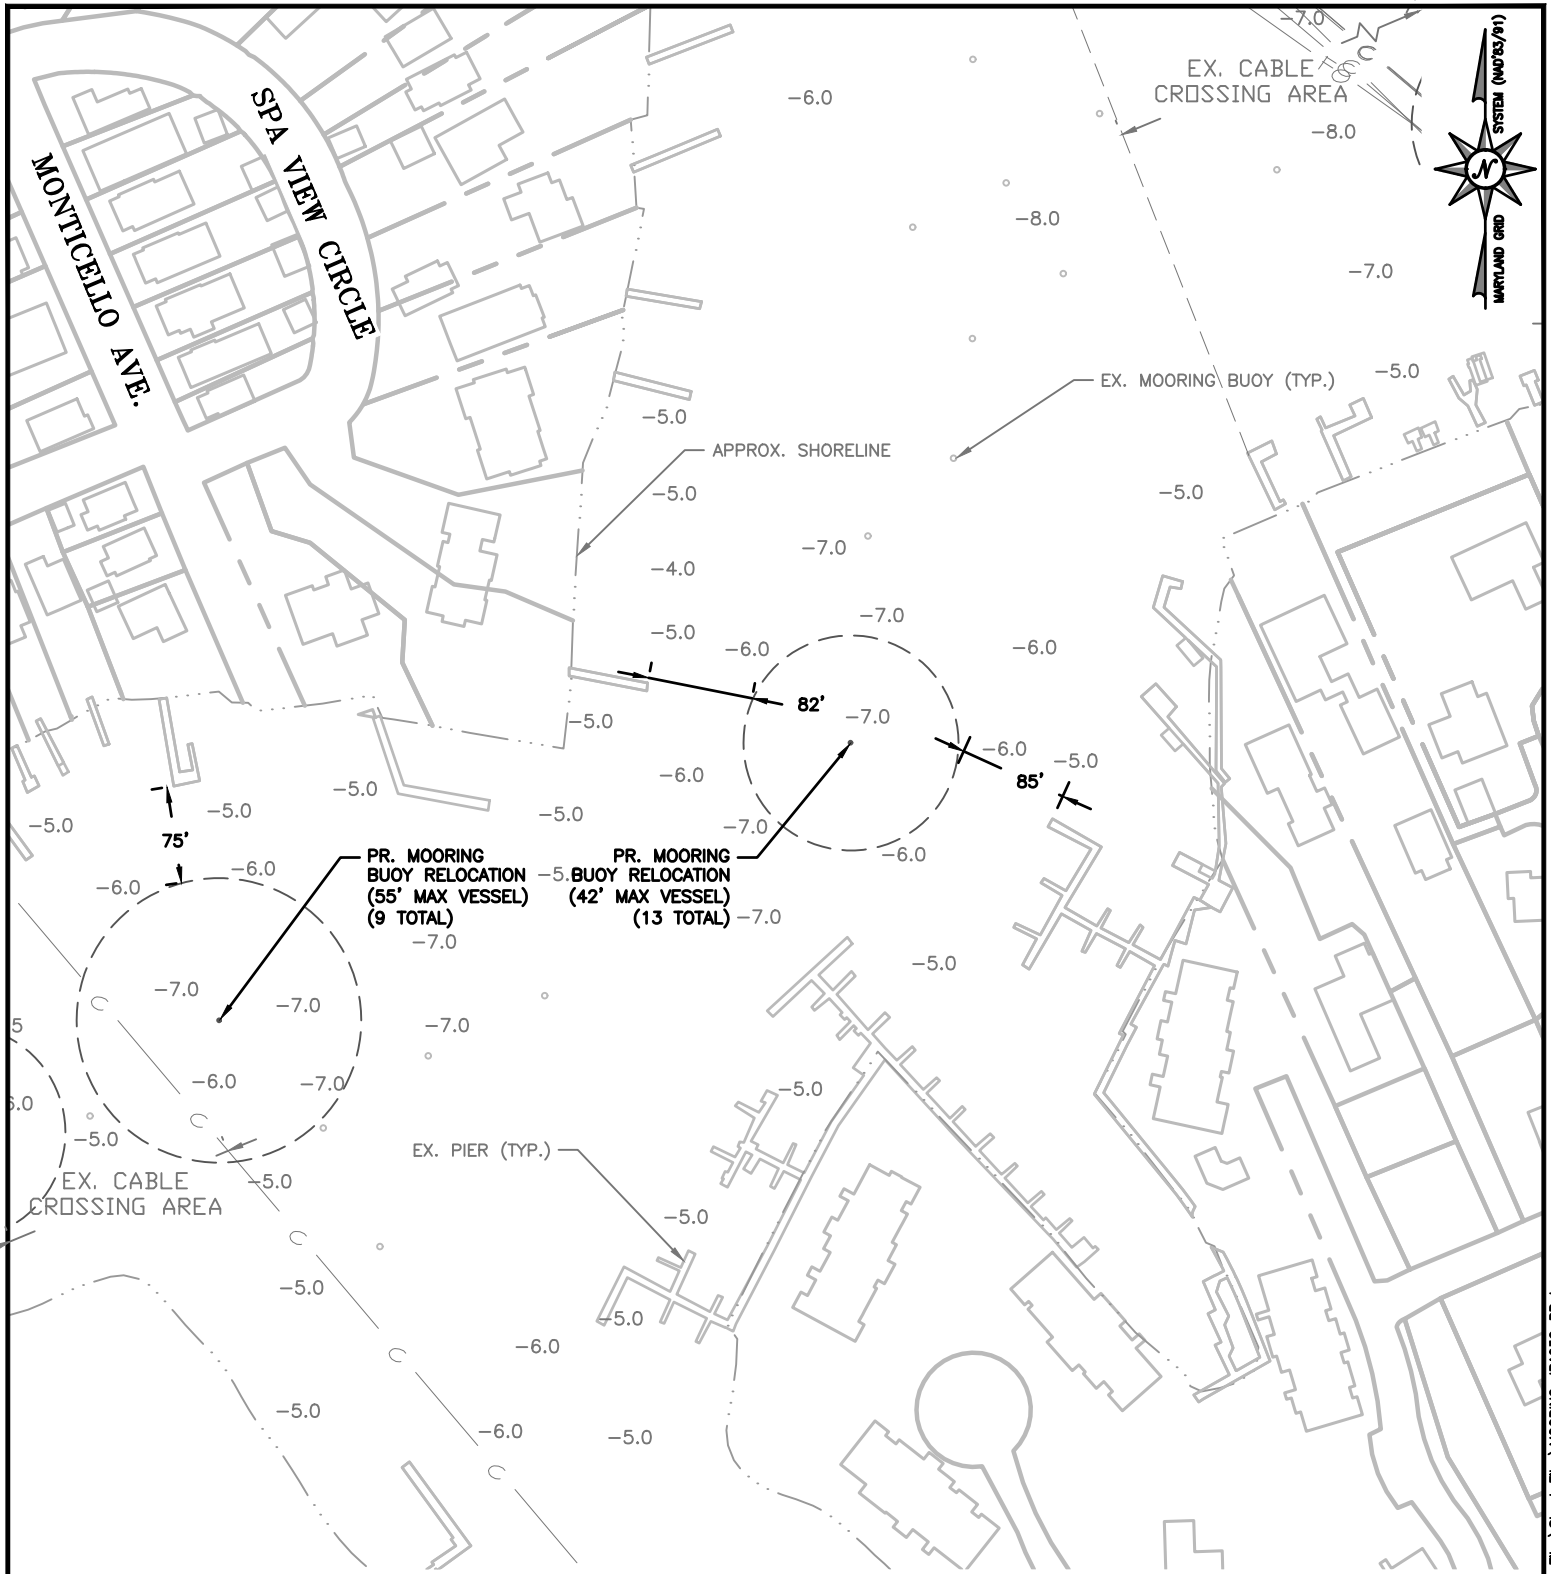


SPA CREEK MOORING FIELD
RECONFIGURATION
AT
ANNAPOLIS
ANNE ARUNDEL COUNTY

APPL. BY: CITY OF ANNAPOLIS C/O TYLER NORTHFIELD

SITE PLAN

DATE: SEPTEMBER 2025 SHEET 11 OF 14

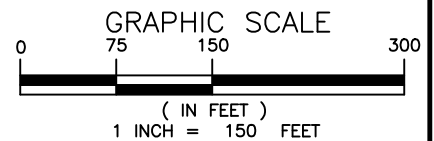


Consultants & Designers, Inc.

"Integrating Engineering and Environment"

7455 New Ridge Road, Suite T Phone: (410) 694-9401
Hanover, Maryland 21076 Fax: (410) 694-9405
www.baylandinc.com

Z:\B_53401_ST_MARY'S_SPA_CREEK_MOORING_FIELD_RECONFIG\CAD Files\Sheet Files\MOORING_JPA03C_PR.dwg

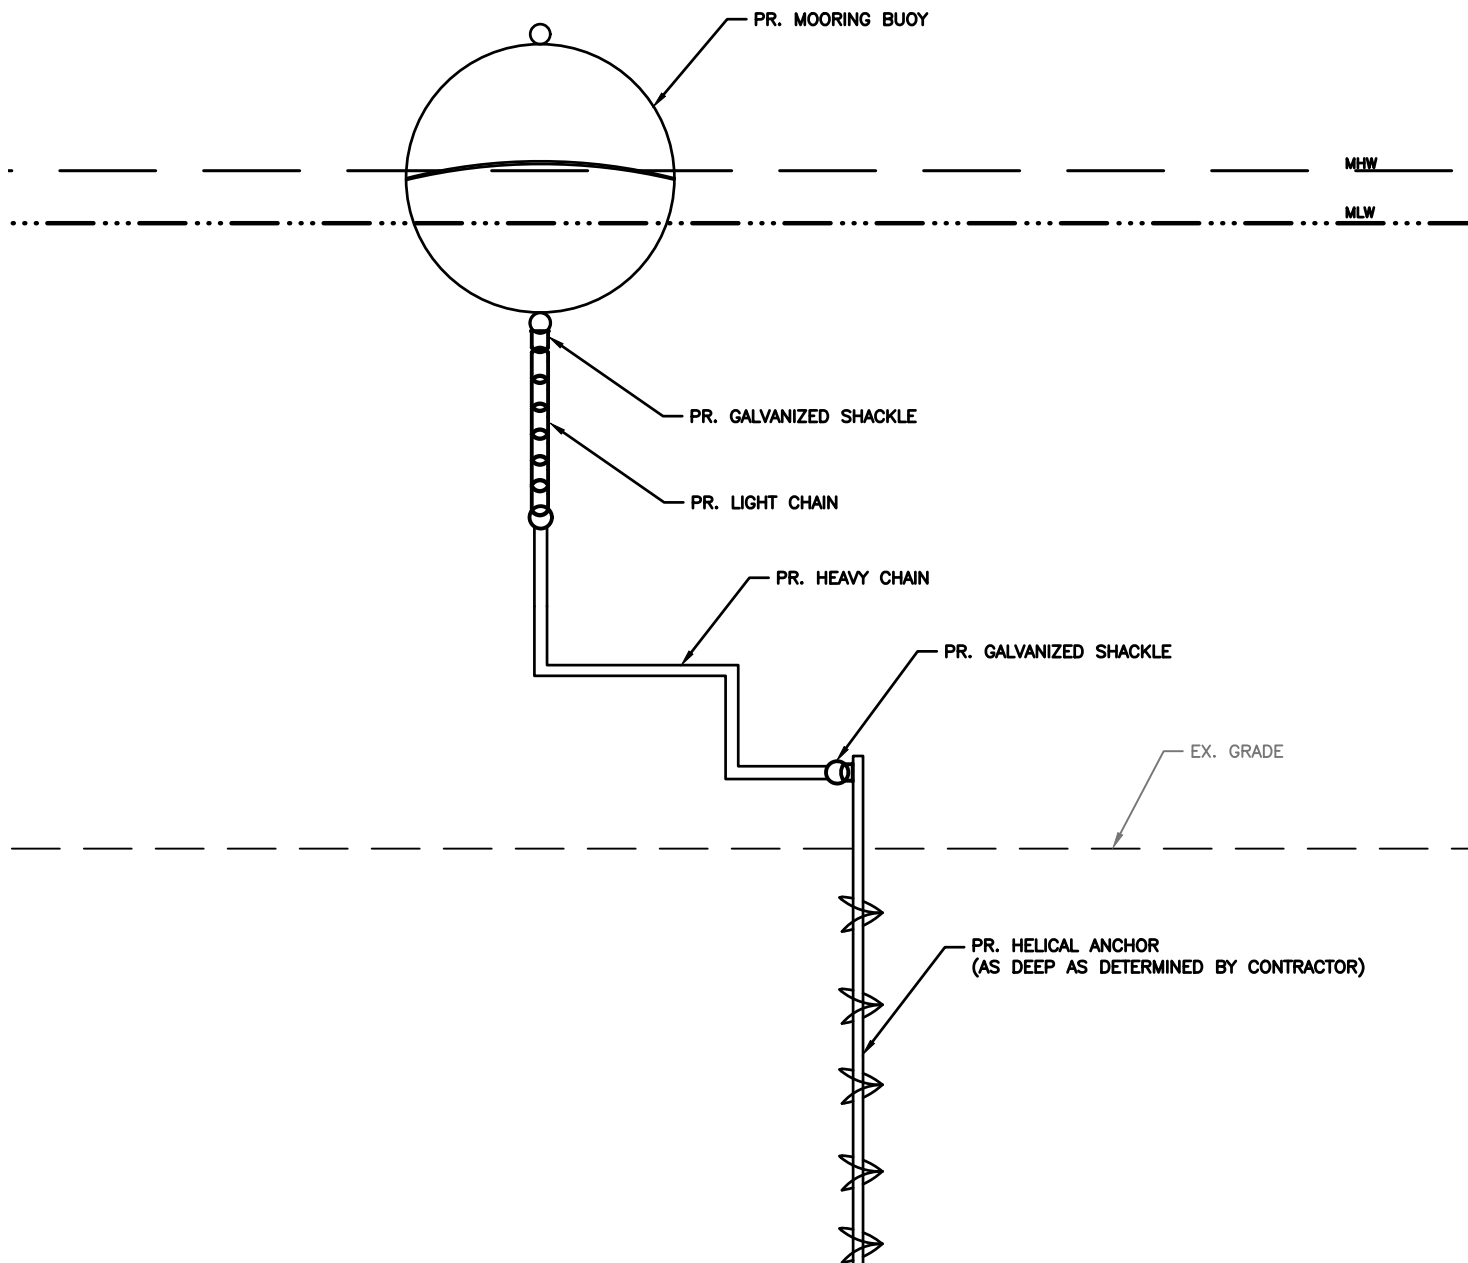

MOORING BUOY WITH HELICAL ANCHOR TYPICAL

SCALE: NTS

SPA CREEK MOORING FIELD
RECONFIGURATION
AT
ANNAPOLIS
ANNE ARUNDEL COUNTY

APPL. BY: CITY OF ANNAPOLIS C/O TYLER NORTHFIELD

CROSS SECTIONS

DATE: SEPTEMBER 2025 SHEET 13 OF 14

PROJECT SUMMARY

MOORING BUOYS TO BE RELOCATED

22 - 88 SF (13-42' MOORINGS, 9-55' MOORINGS)

IMPACT SUMMARY

TOTAL PROPOSED IMPACT = 88 SF (0.002 AC)

TOTAL AREA OF IMPACT FROM MHW INTO TIDAL WATERS = 88 SF (0.002 AC)

TOTAL AREA OF IMPACT TO PRIVATE TIDAL WETLANDS = 0 SF

NOTES

1. BASEMAP COMPILED FROM ANNE ARUNDEL COUNTY PLANIMETRICS AND AERIAL PHOTOGRAPHY.
2. SOUNDINGS AND CONTOURS ARE IN FEET AND REFER TO MLW.
3. TIDAL RANGE IS ~0.97'.
4. BATHYMETRIC SURVEY WAS PERFORMED BY MARYLAND DEPARTMENT OF NATURAL RESOURCES DECEMBER 2020, JANUARY 2020, AND FEBRUARY 2023.
5. THESE ARE PERMIT DRAWINGS ONLY AND SUBJECT TO CHANGE DURING THE PERMIT PROCESS. DESIGN DRAWINGS ARE TO BE PREPARED SEPARATELY.

SPA CREEK MOORING FIELD RECONFIGURATION AT ANNAPOLIS ANNE ARUNDEL COUNTY

APPL. BY: CITY OF ANNAPOLIS C/O TYLER NORTHFIELD

SITE NOTES

DATE: SEPTEMBER 2025 SHEET 14 OF 14



Consultants & Designers, Inc.

"Integrating Engineering and Environment"

7455 New Ridge Road, Suite T Phone: (410) 694-9401
Hanover, Maryland 21076 Fax: (410) 694-9405
www.baylandinc.com