



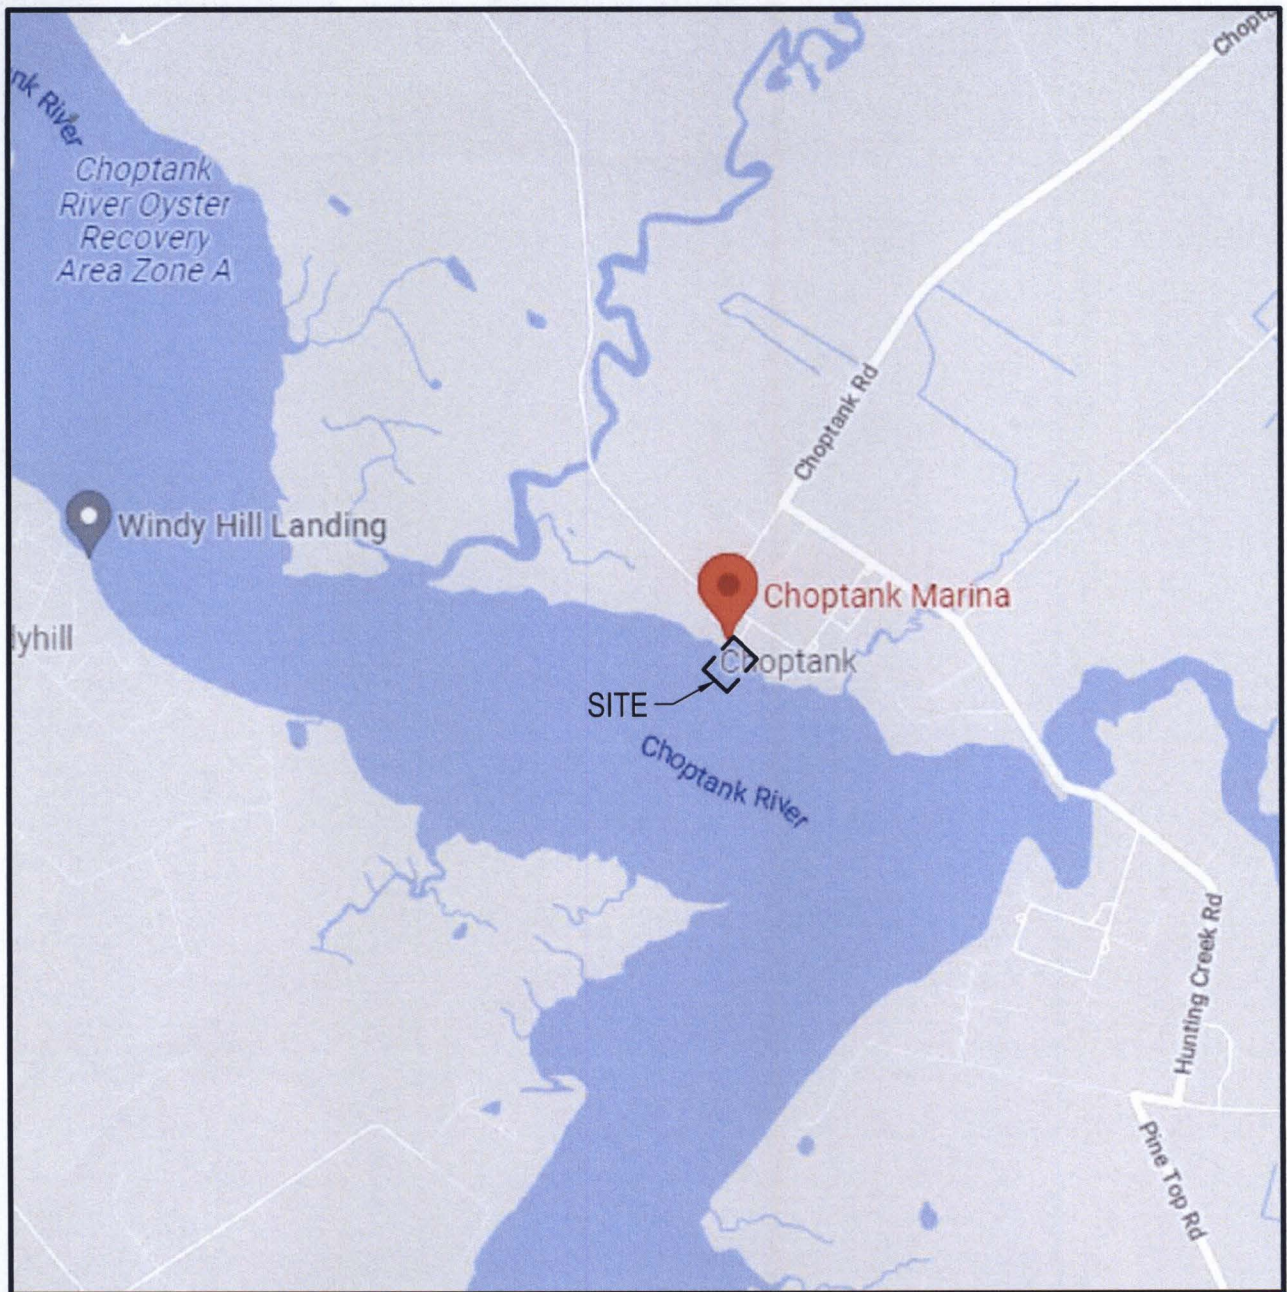

VICINITY MAP

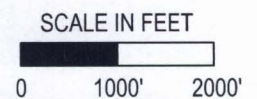

Jul 07, 2022 - 2:35pm User: alvoscio



WHITNEY BAILEY COX & MAGNANI, LLC
300 East Joppa Road, Suite 200
Baltimore, MD 21286
410.512.4500 www.wbcm.com

WBCM

Designing Infrastructure for Tomorrow®


VICINITY MAP

CHOPTANK MARINA
CAROLINE COUNTY COMMISSIONERS
109 MARKET STREET, ROOM 123
DENTON, MARYLAND 21629


DATE:
06/22/2022

SCALE:
AS SHOWN


SK-2
SHEET 02 OF 15

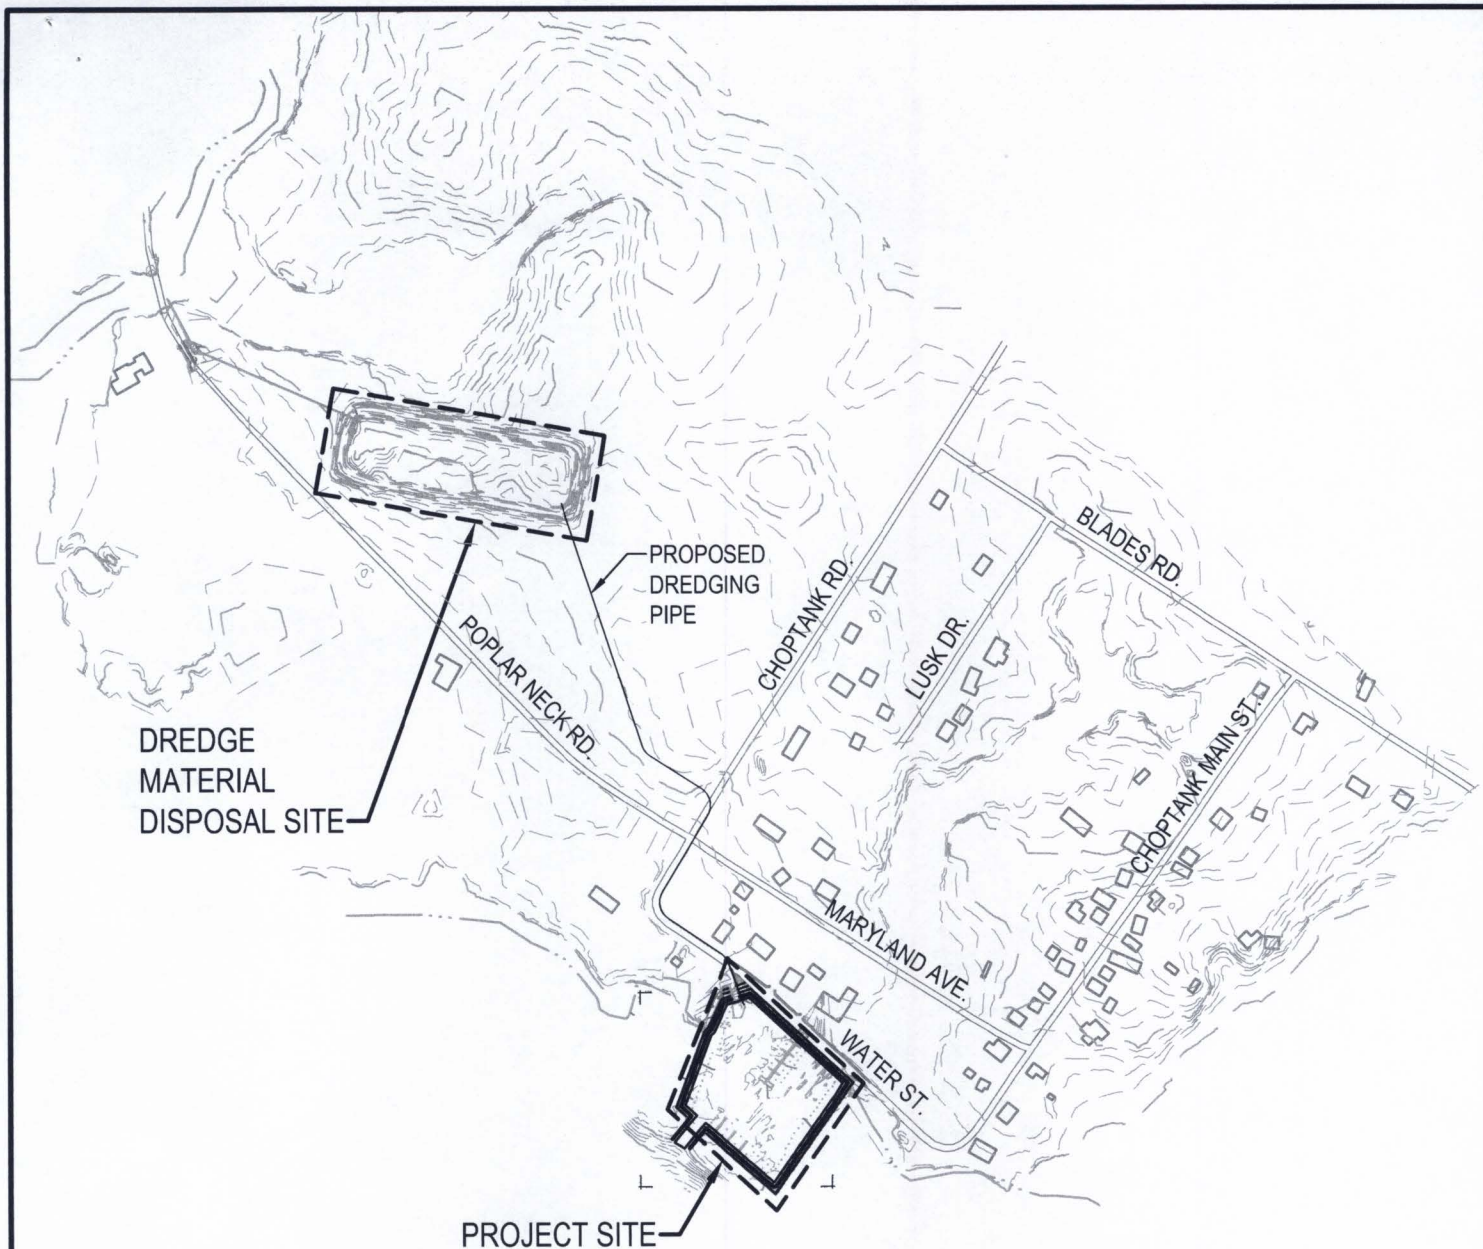

DREDGE MATERIAL DISPOSAL SITE

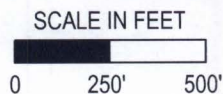

DREDGE MATERIAL DISPOSAL LOCATION:
 COUNTY COMMISSIONERS OF CAROLINE CO.
 2715 POPLAR NECK ROAD
 PRESTON, MD 21655

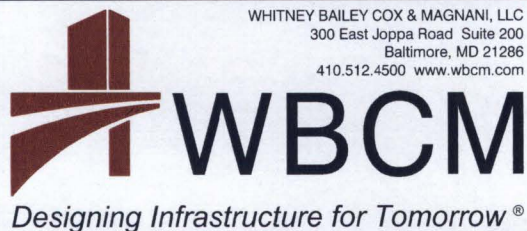

DREDGE MATERIAL DISPOSAL SITE

CHOPTANK MARINA
 CAROLINE COUNTY COMMISSIONERS
 109 MARKET STREET, ROOM 123
 DENTON, MARYLAND 21629

DATE:
 06/22/2022

SCALE:
 AS SHOWN


SK-3

SHEET 03 OF 15



AERIAL PHOTO

SCALE: 1" = 100'

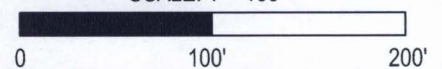


WBCM
 Designing Infrastructure for Tomorrow®

WHITNEY BAILEY COX & MAGNANI, LLC
 300 East Joppa Road Suite 200
 Baltimore, MD 21286
 410.512.4500 www.wbcm.com


AERIAL PHOTO

CHOPTANK MARINA
 CAROLINE COUNTY COMMISSIONERS
 109 MARKET STREET, ROOM 123
 DENTON, MARYLAND 21629



DATE:
 06/22/2022

SCALE:
 1" = 100'

SK-4
 SHEET 04 OF 15

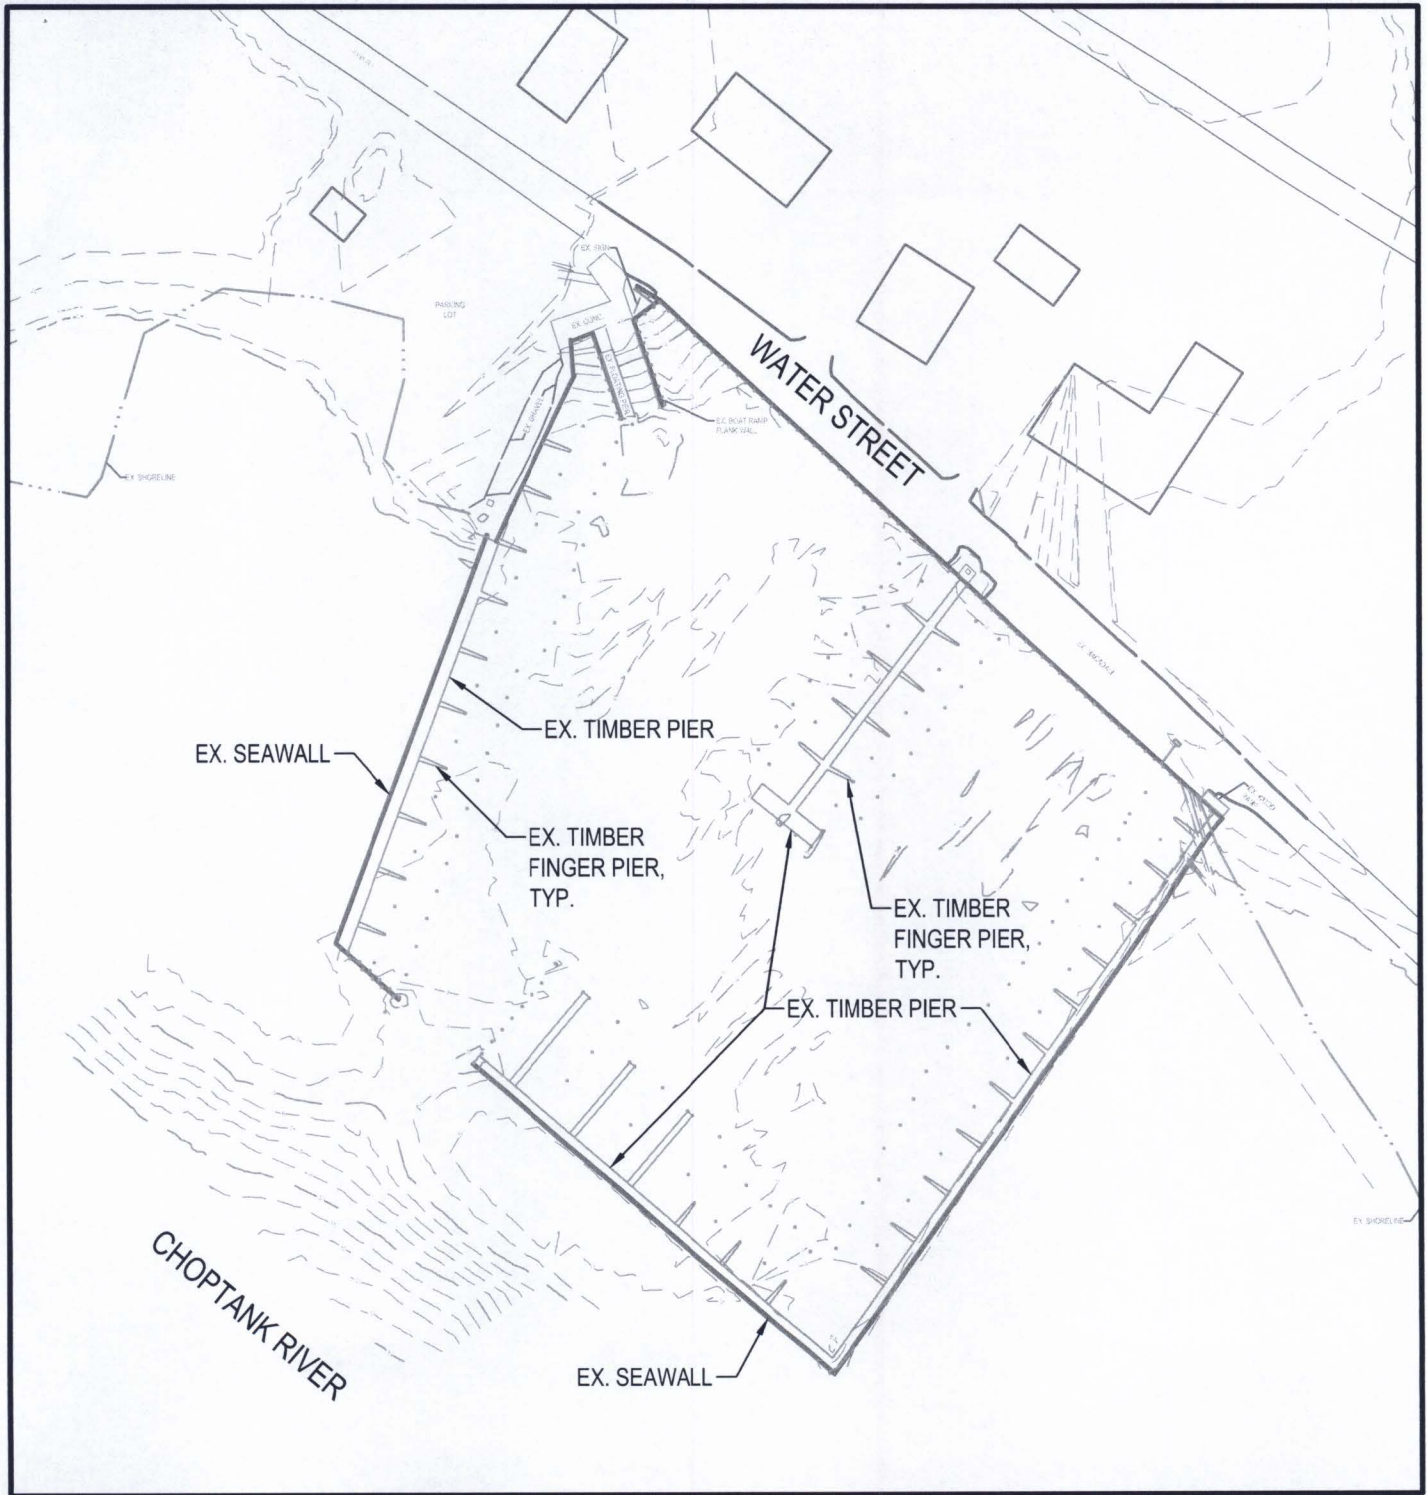

SCALE: 1" = 100'

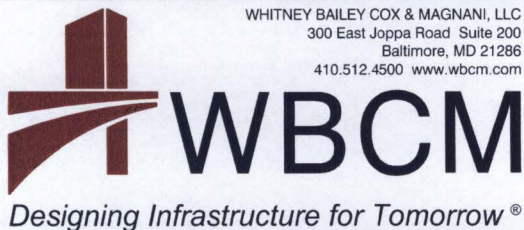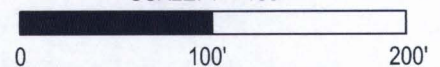

WHITNEY BAILEY COX & MAGNANI, LLC
300 East Joppa Road Suite 200
Baltimore, MD 21286
410.512.4500 www.wbcm.com


EXISTING CONDITIONS PLAN

CHOPTANK MARINA
CAROLINE COUNTY COMMISSIONERS
109 MARKET STREET, ROOM 123
DENTON, MARYLAND 21629

DATE:
06/22/2022

SCALE:
1" = 100'



SK-5
SHEET 05 OF 15

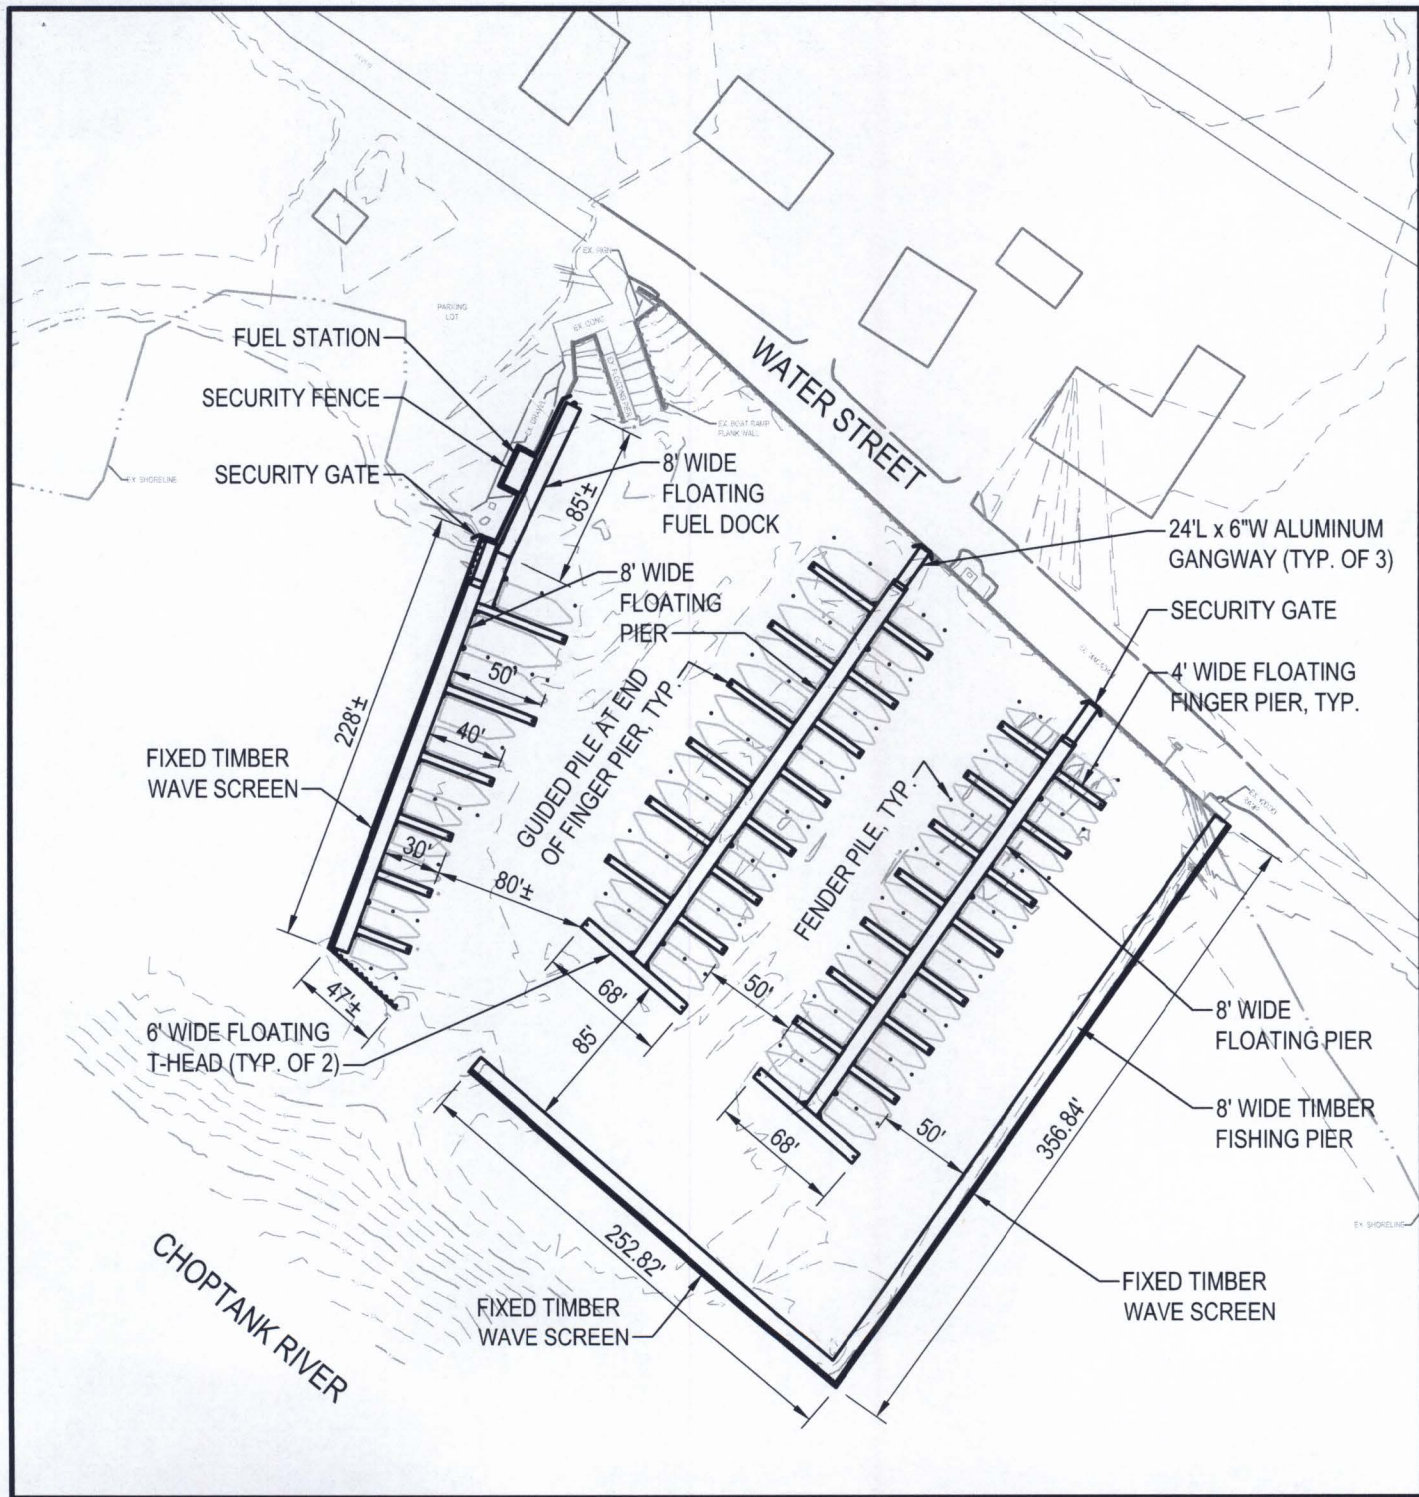

NOTES:

1. FOR FLOATING PIER SECTION, SEE SK-9.
2. FOR SEAWALL SECTION, SEE SK-10.
3. FOR GANGWAY SECTION, SEE SK-11.
4. FOR GUIDE PILE DETAIL, SEE SK-12.

SCALE: 1" = 100'

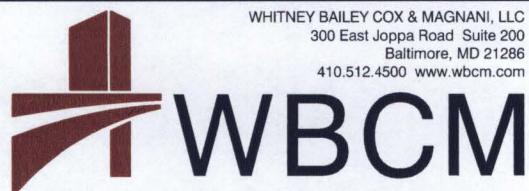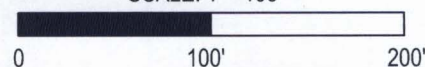

WHITNEY BAILEY COX & MAGNANI, LLC
300 East Joppa Road Suite 200
Baltimore, MD 21286
410.512.4500 www.wbcm.com


PROPOSED IMPROVEMENTS

CHOPTANK MARINA
CAROLINE COUNTY COMMISSIONERS
109 MARKET STREET, ROOM 123
DENTON, MARYLAND 21629



DATE:
06/22/2022

SCALE:
1" = 100'

SK-6
SHEET 06 OF 15

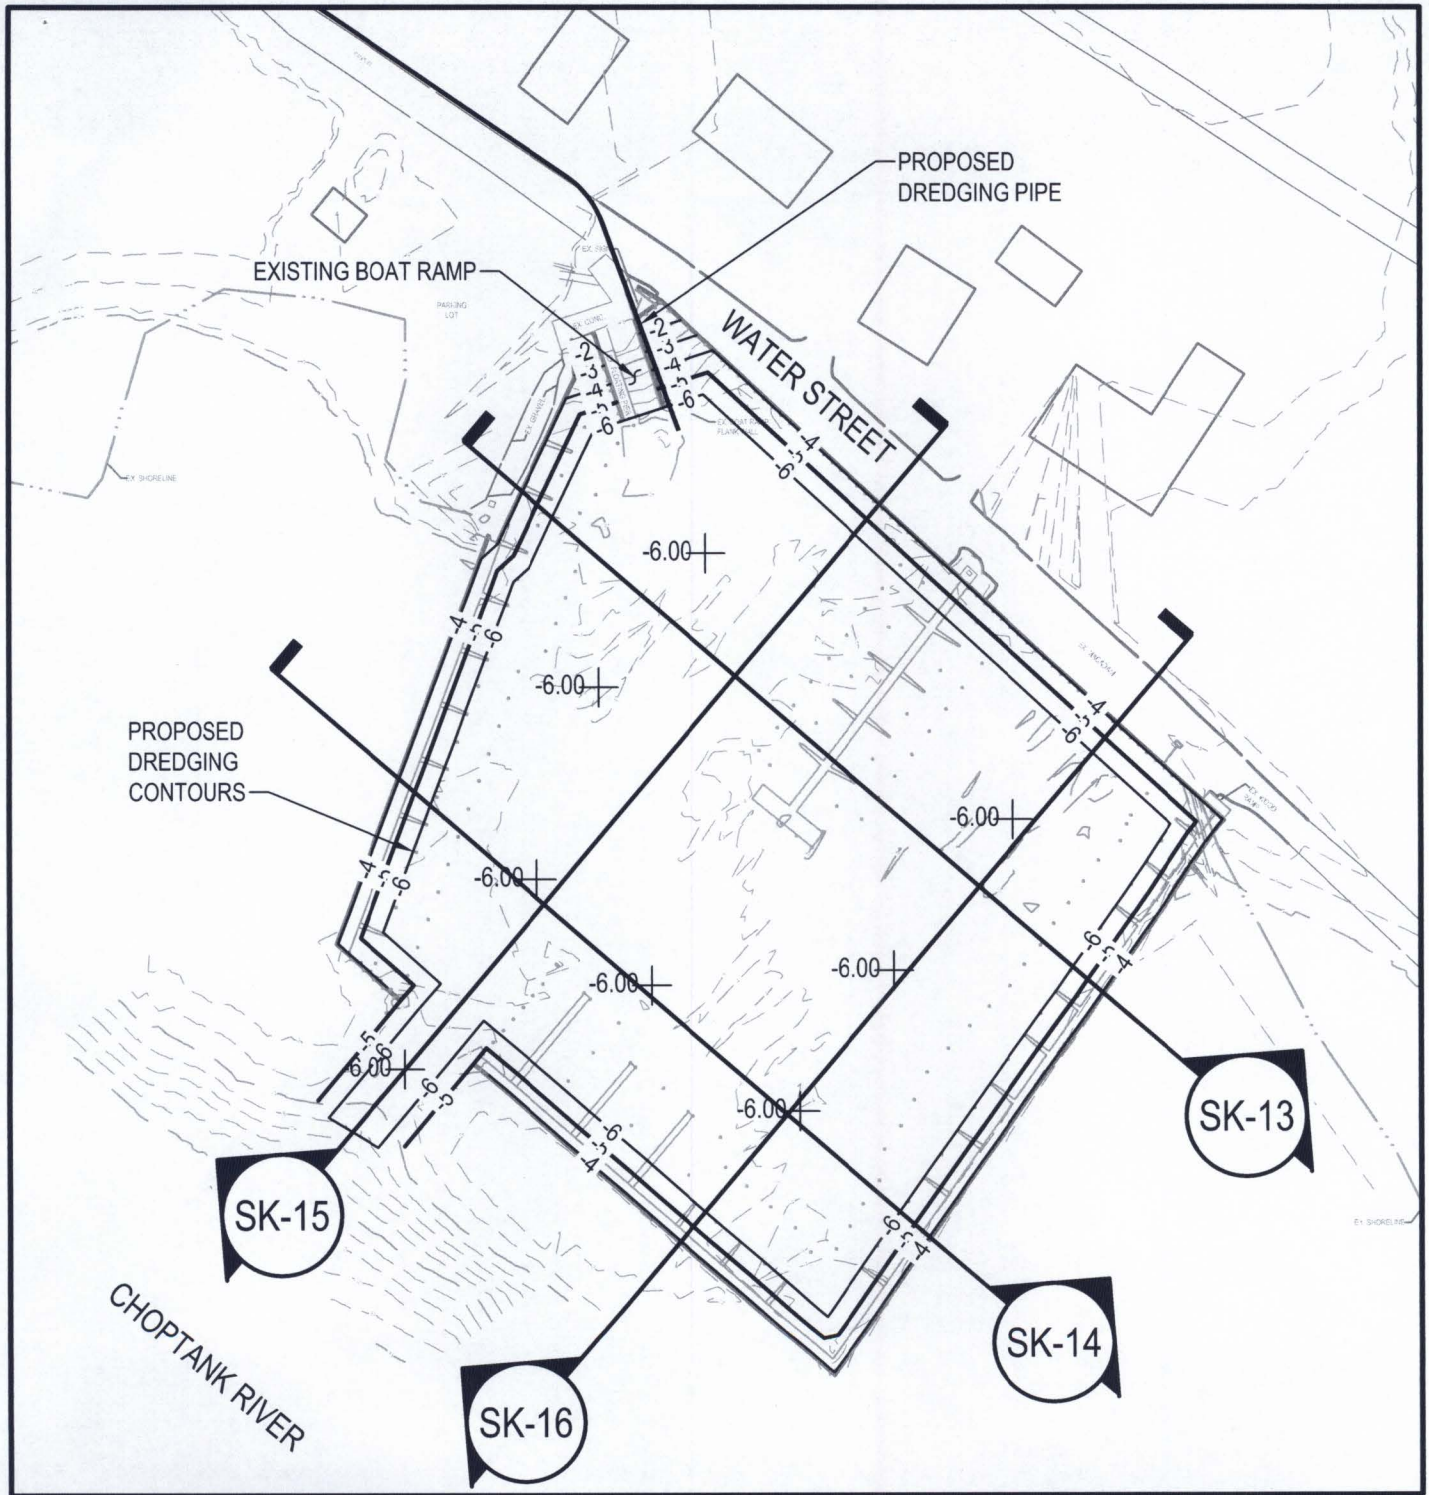

SCALE: 1" = 100'

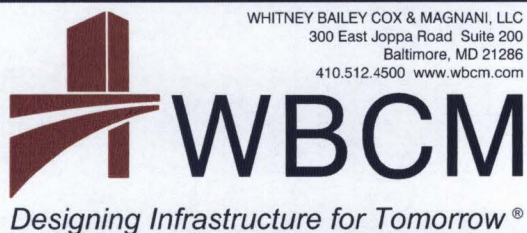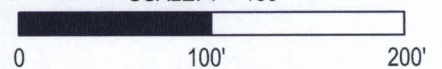

WHITNEY BAILEY COX & MAGNANI, LLC
300 East Joppa Road Suite 200
Baltimore, MD 21286
410.512.4500 www.wbcm.com


DREDGING PLAN



CHOPTANK MARINA
CAROLINE COUNTY COMMISSIONERS
109 MARKET STREET, ROOM 123
DENTON, MARYLAND 21629

DATE:
06/22/2022

SCALE:
1" = 100'

SK-7
SHEET 07 OF 15

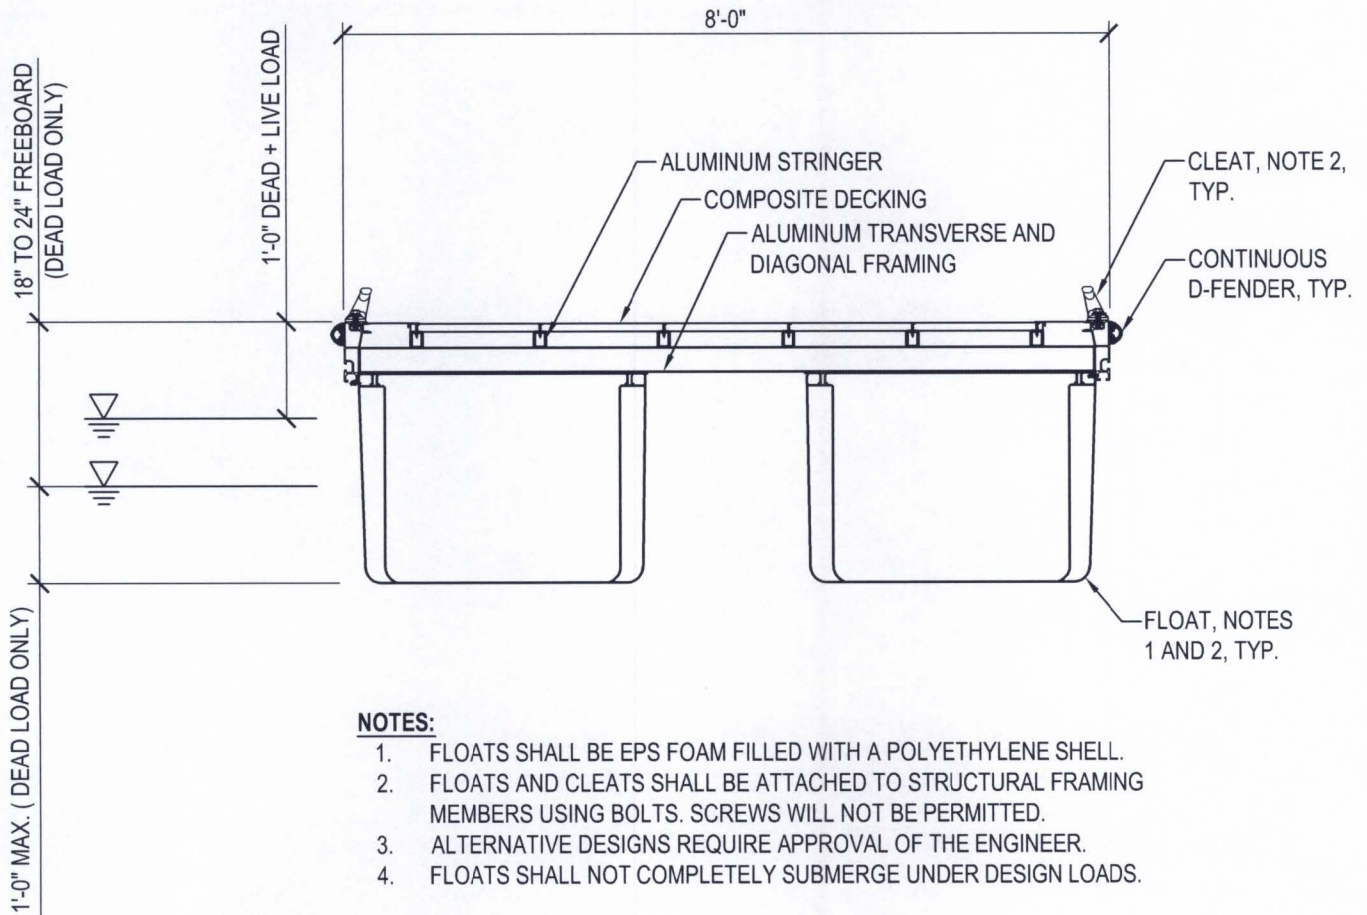

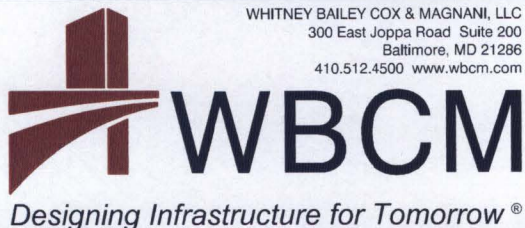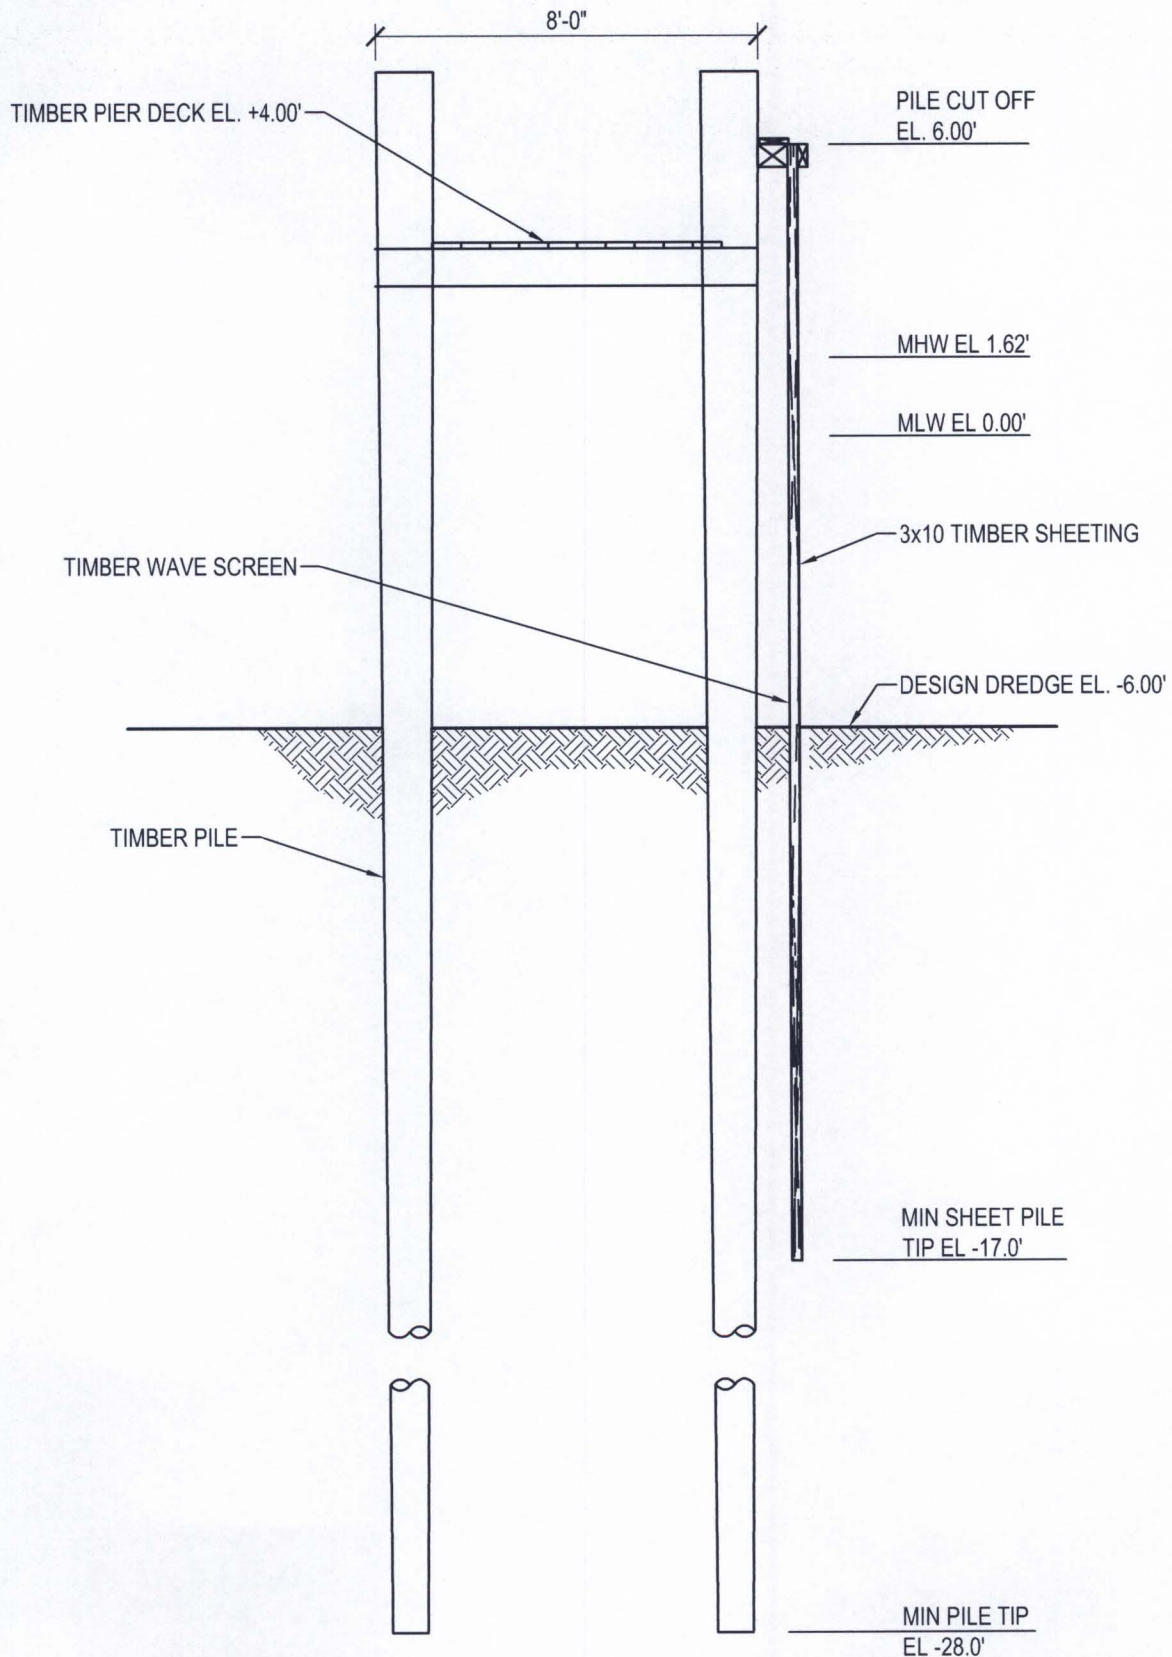

SEAWALL SECTION


CHOPTANK MARINA
CAROLINE COUNTY COMMISSIONERS
109 MARKET STREET, ROOM 123
DENTON, MARYLAND 21629


DATE:
06/22/2022


SCALE:
1/4"=1'-0"

SK-9

SHEET 9 OF 15

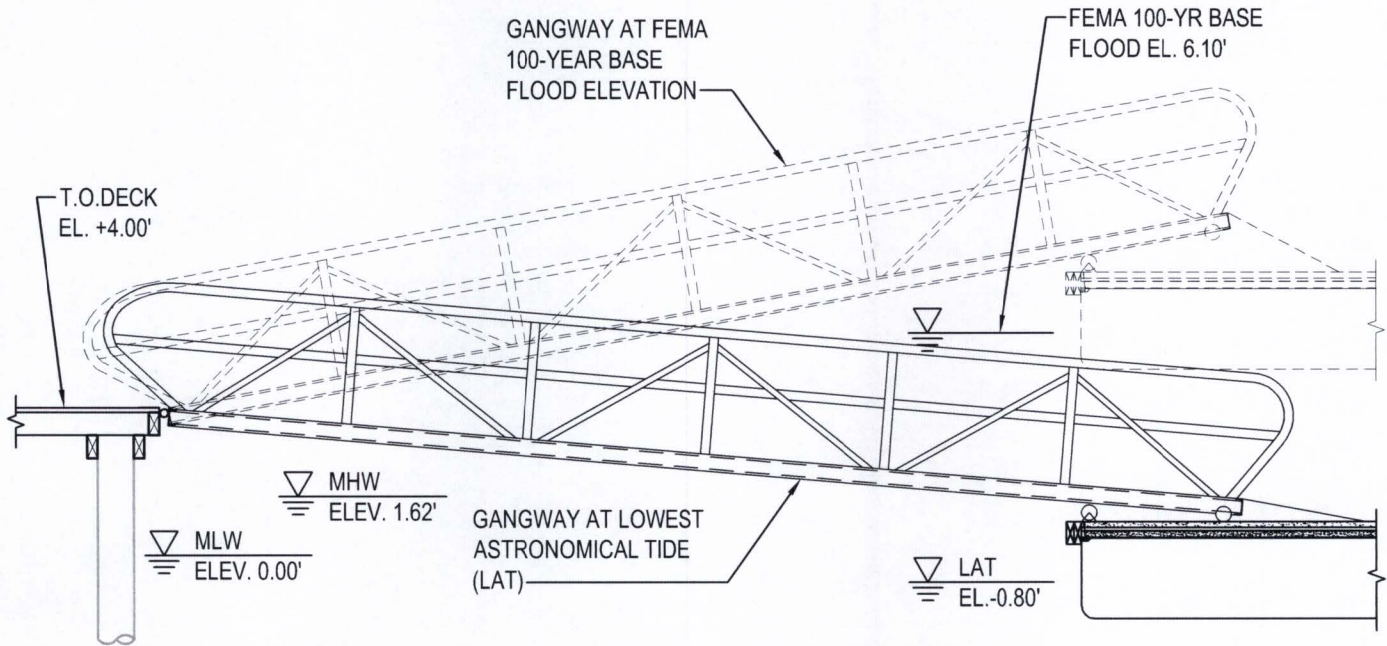

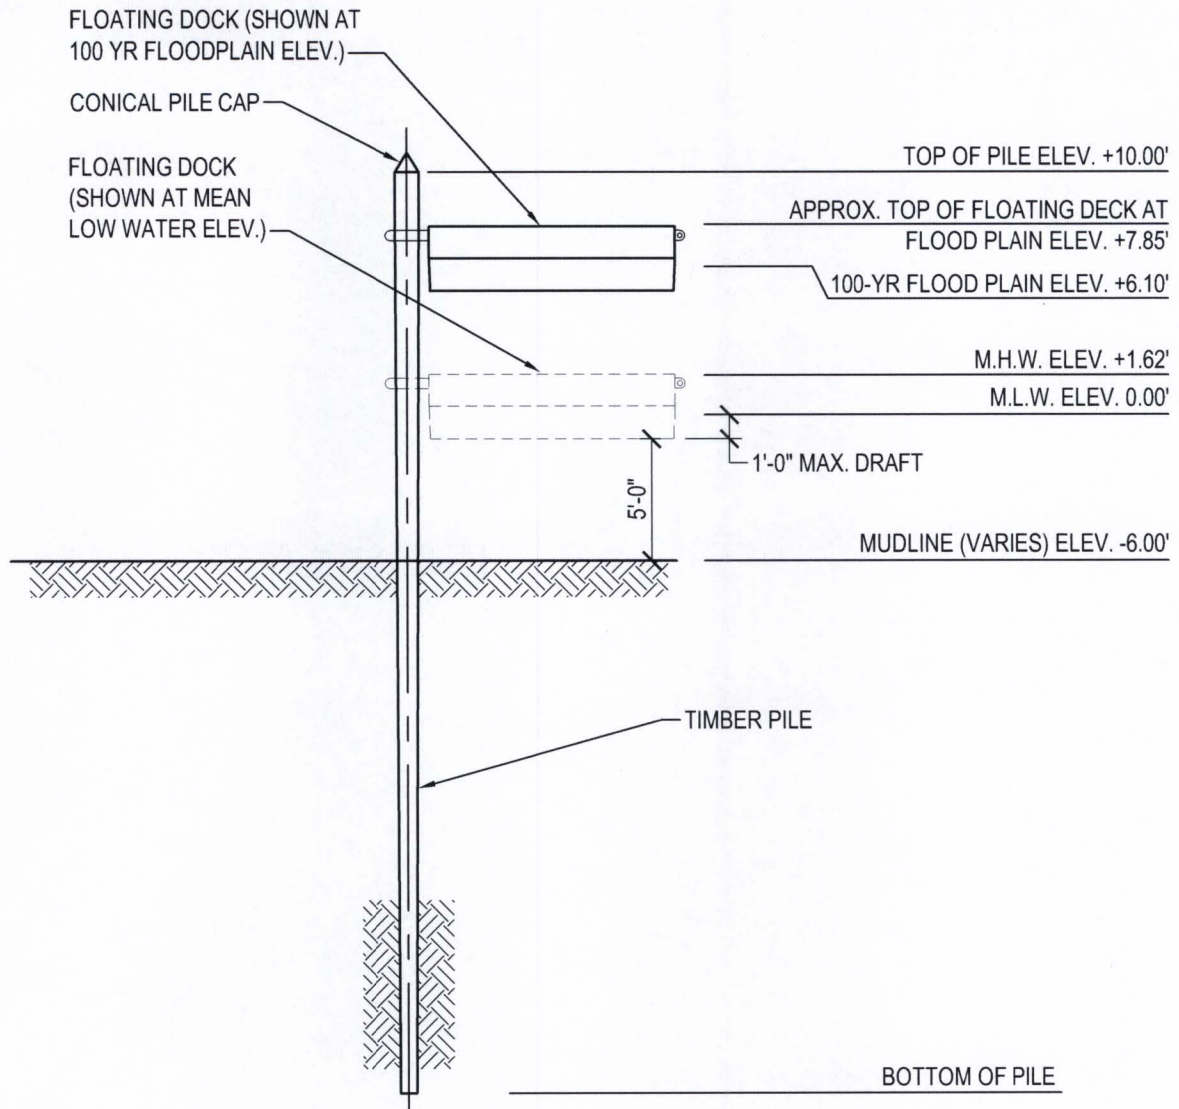

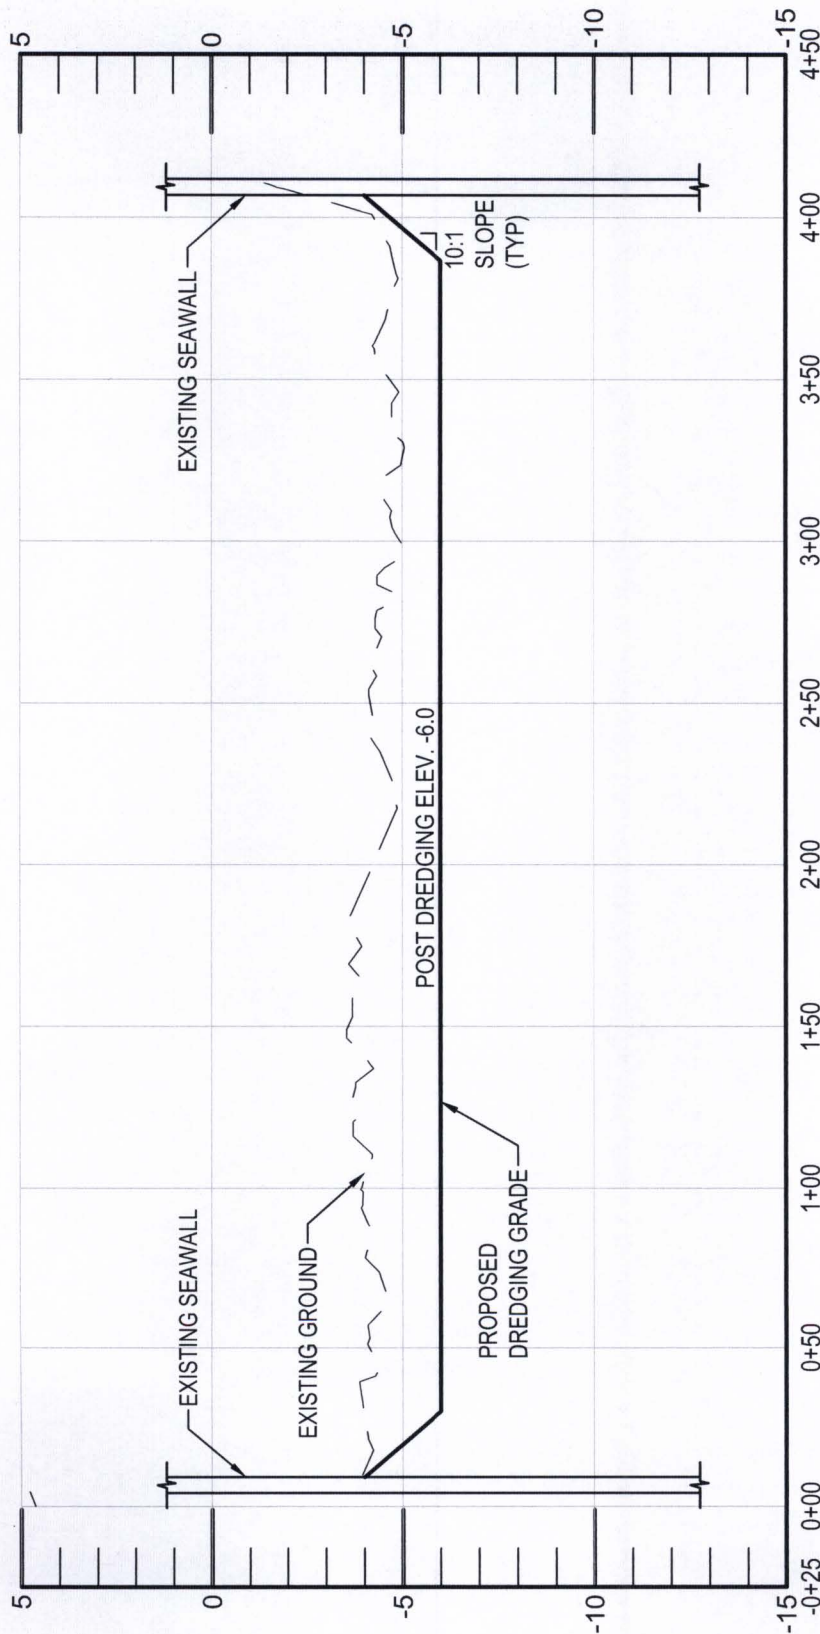

SK-13 SECTION
SCALE: HORIZ. 1"=60' VERT. 1"=5'




WBCM
 Designing Infrastructure for Tomorrow®

WHITNEY BAILEY COX & MAGNANI, LLC
 300 East Joppa Road Suite 200
 Baltimore, MD 21286
 410.512.4500 www.wbcm.com



DREDGING SECTION

CHOPTANK MARINA
 CAROLINE COUNTY COMMISSIONERS
 109 MARKET STREET, ROOM 123
 DENTON, MARYLAND 21629

DATE:
 06/22/2022

SCALE:
 AS SHOWN

SK-12
 SHEET 12 OF 15

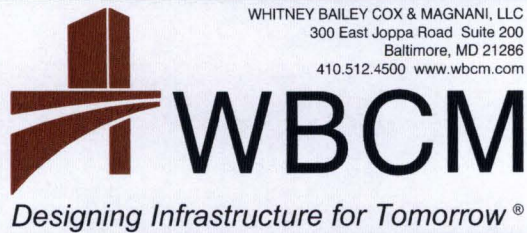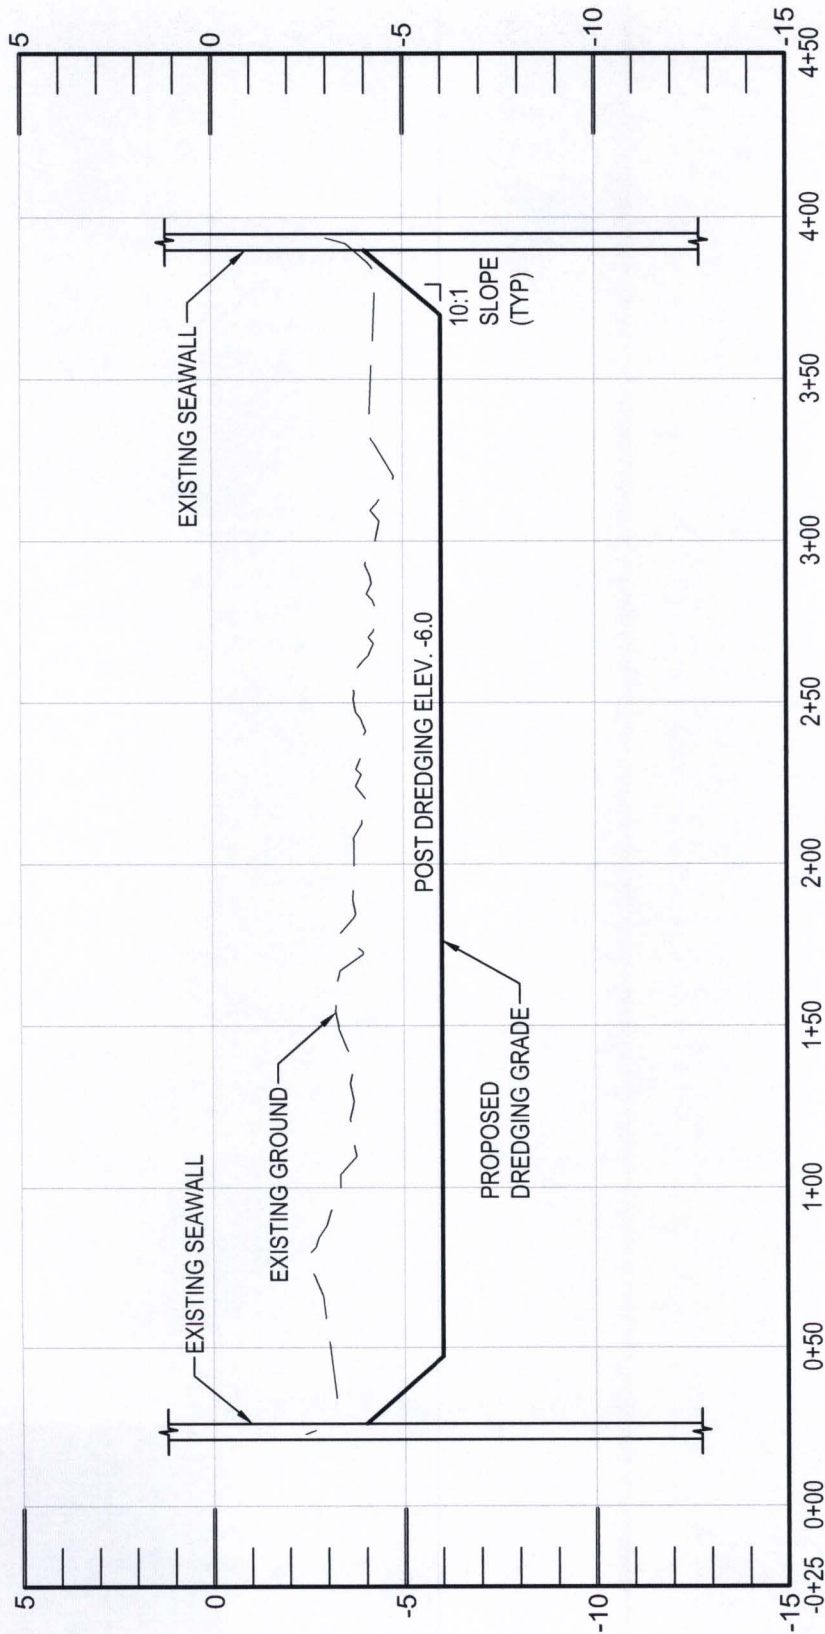


DREDGING SECTION

CHOPTANK MARINA
CAROLINE COUNTY COMMISSIONERS
109 MARKET STREET, ROOM 123
DENTON, MARYLAND 21629

DATE:
06/22/2022

SCALE:
AS SHOWN

SK-13
SHEET 13 OF 15

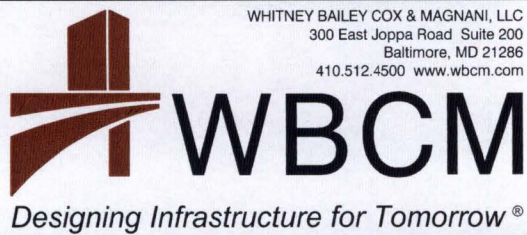


DREDGING SECTION

CHOPTANK MARINA
CAROLINE COUNTY COMMISSIONERS
109 MARKET STREET, ROOM 123
DENTON, MARYLAND 21629

DATE:
06/22/2022


SCALE:
AS SHOWN




SK-14
SHEET 14 OF 15

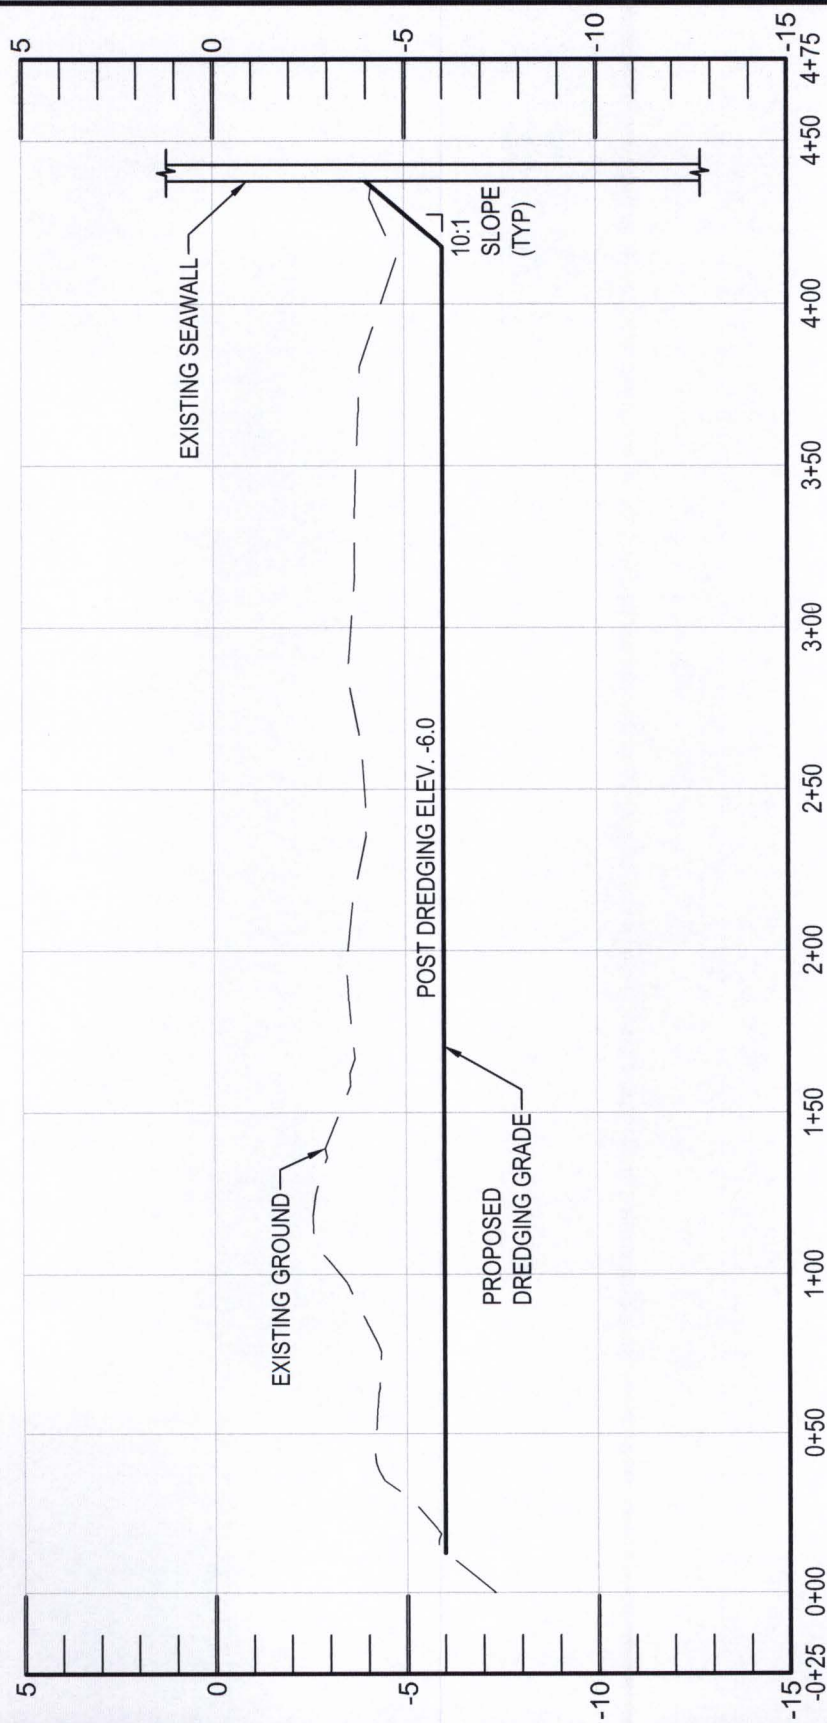

SK-15 SECTION

SCALE: HORIZ. 1"=60' VERT. 1"=5'

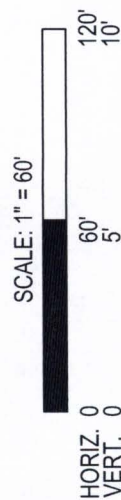

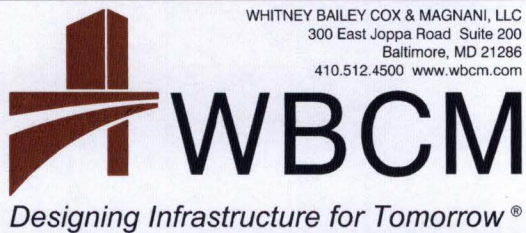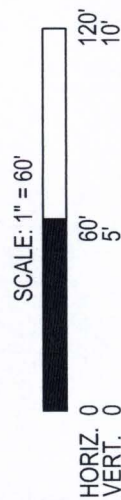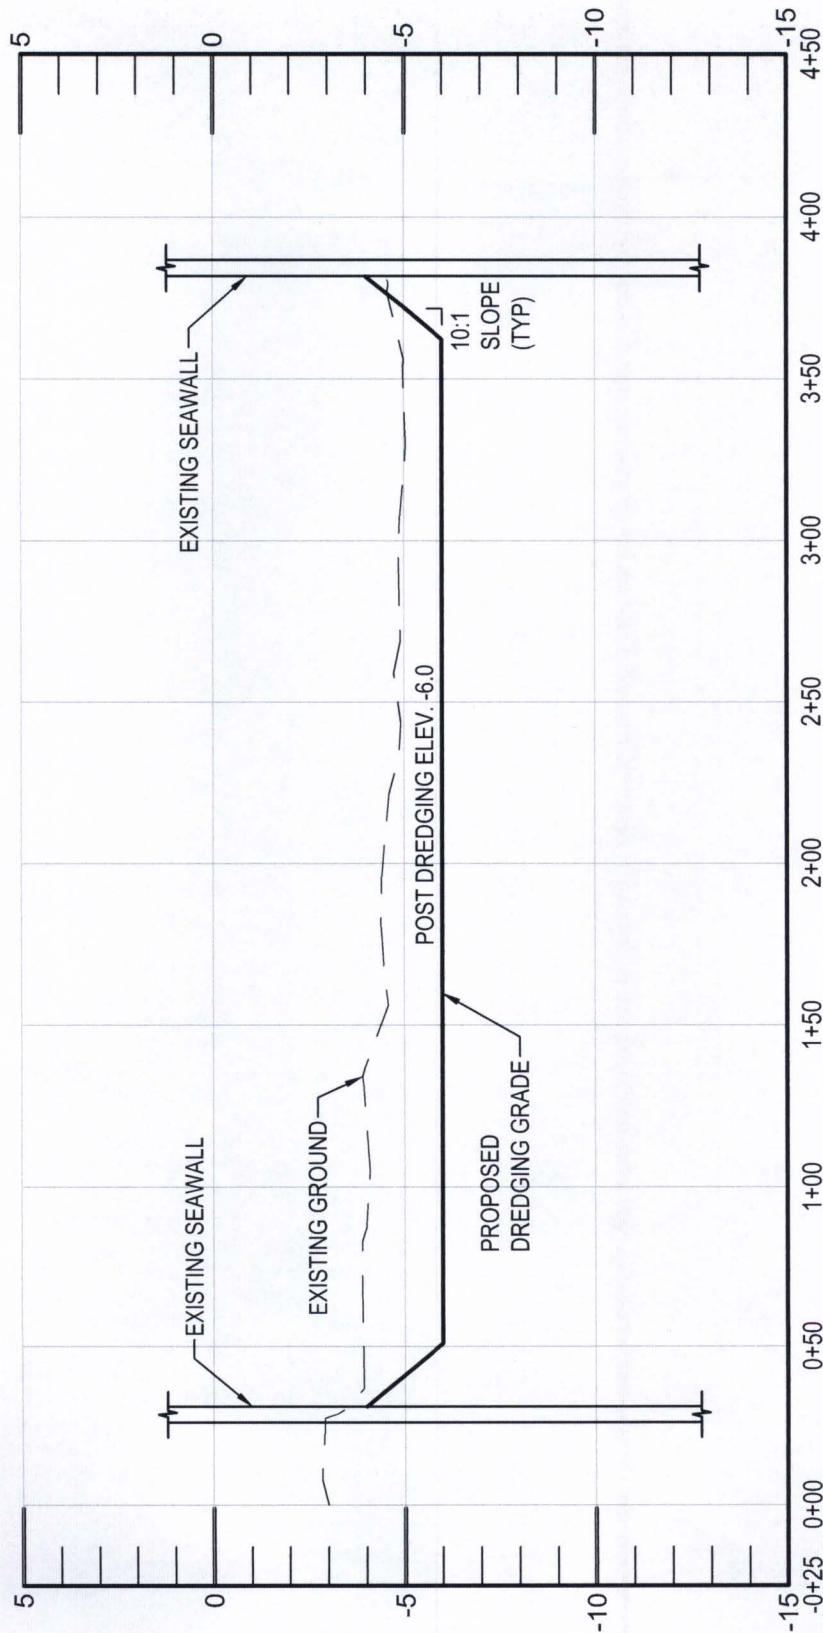

DREDGING SECTION

CHOPTANK MARINA
CAROLINE COUNTY COMMISSIONERS
109 MARKET STREET, ROOM 123
DENTON, MARYLAND 21629

DATE:
06/22/2022

SCALE:
AS SHOWN

SK-15
SHEET 15 OF 15