



PUBLIC NOTICE

US Army Corps
of Engineers
Baltimore
District

In Reply to Application Number
CENAB-OP-RMN(TANYARD SPRINGS LP/RD XING, UTILITY
LINE& OUTFALL)02-60161-19

PN-46

Comment Period: 31 October 2005 to 30 November 2005

THE PURPOSE OF THIS PUBLIC NOTICE IS TO SOLICIT COMMENTS FROM THE PUBLIC ABOUT THE WORK DESCRIBED BELOW. AT THIS TIME, NO DECISION HAS BEEN MADE AS TO WHETHER OR NOT A PERMIT WILL BE ISSUED.

The Baltimore District has received an application for a Department of the Army permit pursuant to Section 404 of the Clean Water Act (33 U.S.C. 1344) and State authorization pursuant to the Tidal Wetlands Act and/or Nontidal Wetlands Protection Act, as described below:

APPLICANT: *Tanyard Springs Limited Partnership*
Attn: Ms. Jane P. Nes
6 Upland Road
Baltimore, MD 21210

LOCATION: Southeast of the intersection of Marley Neck Boulevard and Tanyard Cove Road, Marley Creek, Glen Burnie, Anne Arundel County, Maryland

WORK: To provide infrastructure roads, utilities and stormdrain outfalls for proposed Tanyard Springs development. The project would result in 28,320 square feet of temporary wetland impacts and 20,731 square feet of permanent wetland impacts. The mitigation proposal is to create 0.95 acres of forested wetlands in southern Anne Arundel County within the Chesapeake Bay critical area.

All work is to be completed in accordance with the enclosed plan(s). If you have any questions concerning this matter, please contact *Ms. Tracy McCleaf* at (410) 962-6029.

The decision whether to issue a permit will be based on an evaluation of the probable impact including cumulative impacts of the proposed activity on the public interest. That decision will reflect the national concern for both protection and utilization of important resources. The benefit which reasonably may be expected to accrue from the proposal must be balanced against its reasonably foreseeable detriments. All factors which may be relevant to the proposal will be considered including the cumulative effects thereof; among those are conservation, economics, aesthetics, general environmental concerns, wetlands, cultural values, fish and wildlife values, flood hazards, flood plain values, land use, navigation, shoreline erosion and accretion, recreation, water supply and conservation, water quality, energy needs, safety, food and fiber production, and, in general, the needs and welfare of the people.

The Corps of Engineers is soliciting comments from the public; Federal, State, and local agencies and officials; Indian Tribes; and other interested parties in order to consider and evaluate the impacts of this proposed activity. Any comments received will be considered by the Corps of Engineers to determine whether to issue, modify, condition or deny a permit for this proposal. To make this decision, comments are used to assess impacts on endangered species, historic properties, water quality, general environmental effects, and the other public interest factors listed above. Comments are used in the preparation of an Environmental Assessment and/or an Environmental Impact Statement pursuant to the National Environmental Policy Act. Comments are also used to determine the need for a public hearing and to determine the overall public interest of the proposed activity.

The applicant is required to obtain a water quality certification in accordance with Section 401 of the Clean Water Act from the Maryland Department of the Environment. Any written comments concerning the work described above which relate to water quality certification must be received by the Standards and Certification Division Maryland Department of the Environment, Montgomery Park Business Center, 1800 Washington Boulevard, Suite 430, Baltimore, Maryland 21230-1708 within the comment period as specified above to receive consideration. Written comments concerning the work described above related to the factors listed above or other pertinent factors must be received by the District Engineer, US Army Corps of Engineers, Baltimore District, PO Box 1715, Baltimore, Maryland 21203-1715, within the comment period as specified above to receive consideration. The 401 certifying agency has a statutory limit of one year to make its decision.

The applicant has certified in this application that the proposed activity complies with and will be conducted in a manner consistent with the Maryland Coastal Zone Program. This certification statement is available for inspection in the District Office; however, public comments relating to consistency must be received by the Coastal Zone Division, Maryland Department of the Environment, Montgomery Park Business Center, 1800 Washington Boulevard, Suite 430,

Baltimore, Maryland, 21230-1708, within the comment period as specified above. It should be noted that CZ Division has a statutory limit of 6 months in which to make its consistency determination.

The applicant must obtain any State or local government permits which may be required.

A preliminary review of this application indicates that the proposed work will not affect listed species or their critical habitat pursuant to Section 7 of the Endangered Species Act as amended. As the evaluation of this application continues, additional information may become available which could modify this preliminary determination.

Review of the latest published version of the National Register of Historic Places indicates that no registered properties listed as eligible for inclusion therein are located at the site of the proposed work. Currently unknown archeological, scientific, prehistoric, or historical data may be lost or destroyed by the work to be accomplished under the requested permit.


The evaluation of the impact of the work described above on the public interest will include application of the guidelines promulgated by the Administrator, U.S. Environmental Protection Agency, under authority of Section 404 of the Clean Water Act. Any person who has an interest which may be adversely affected by the issuance of this permit may request a public hearing. The request, which must be in writing, must be received by the District Engineer, US Army Corps of Engineers, Baltimore District, PO Box 1715, Baltimore, Maryland 21203-1715, within the comment period as specified as above to receive consideration. Also, it must clearly state forth the interest which may be adversely affected by this activity in the manner in which the interest may be adversely affected.

It is requested that you communicate the foregoing information concerning the proposed work to any persons known by you to be interested and not being known to this office, who did not receive a copy of this notice.

FOR THE DISTRICT ENGINEER:



Vance G. Hobbs
Chief, Maryland Section Northern

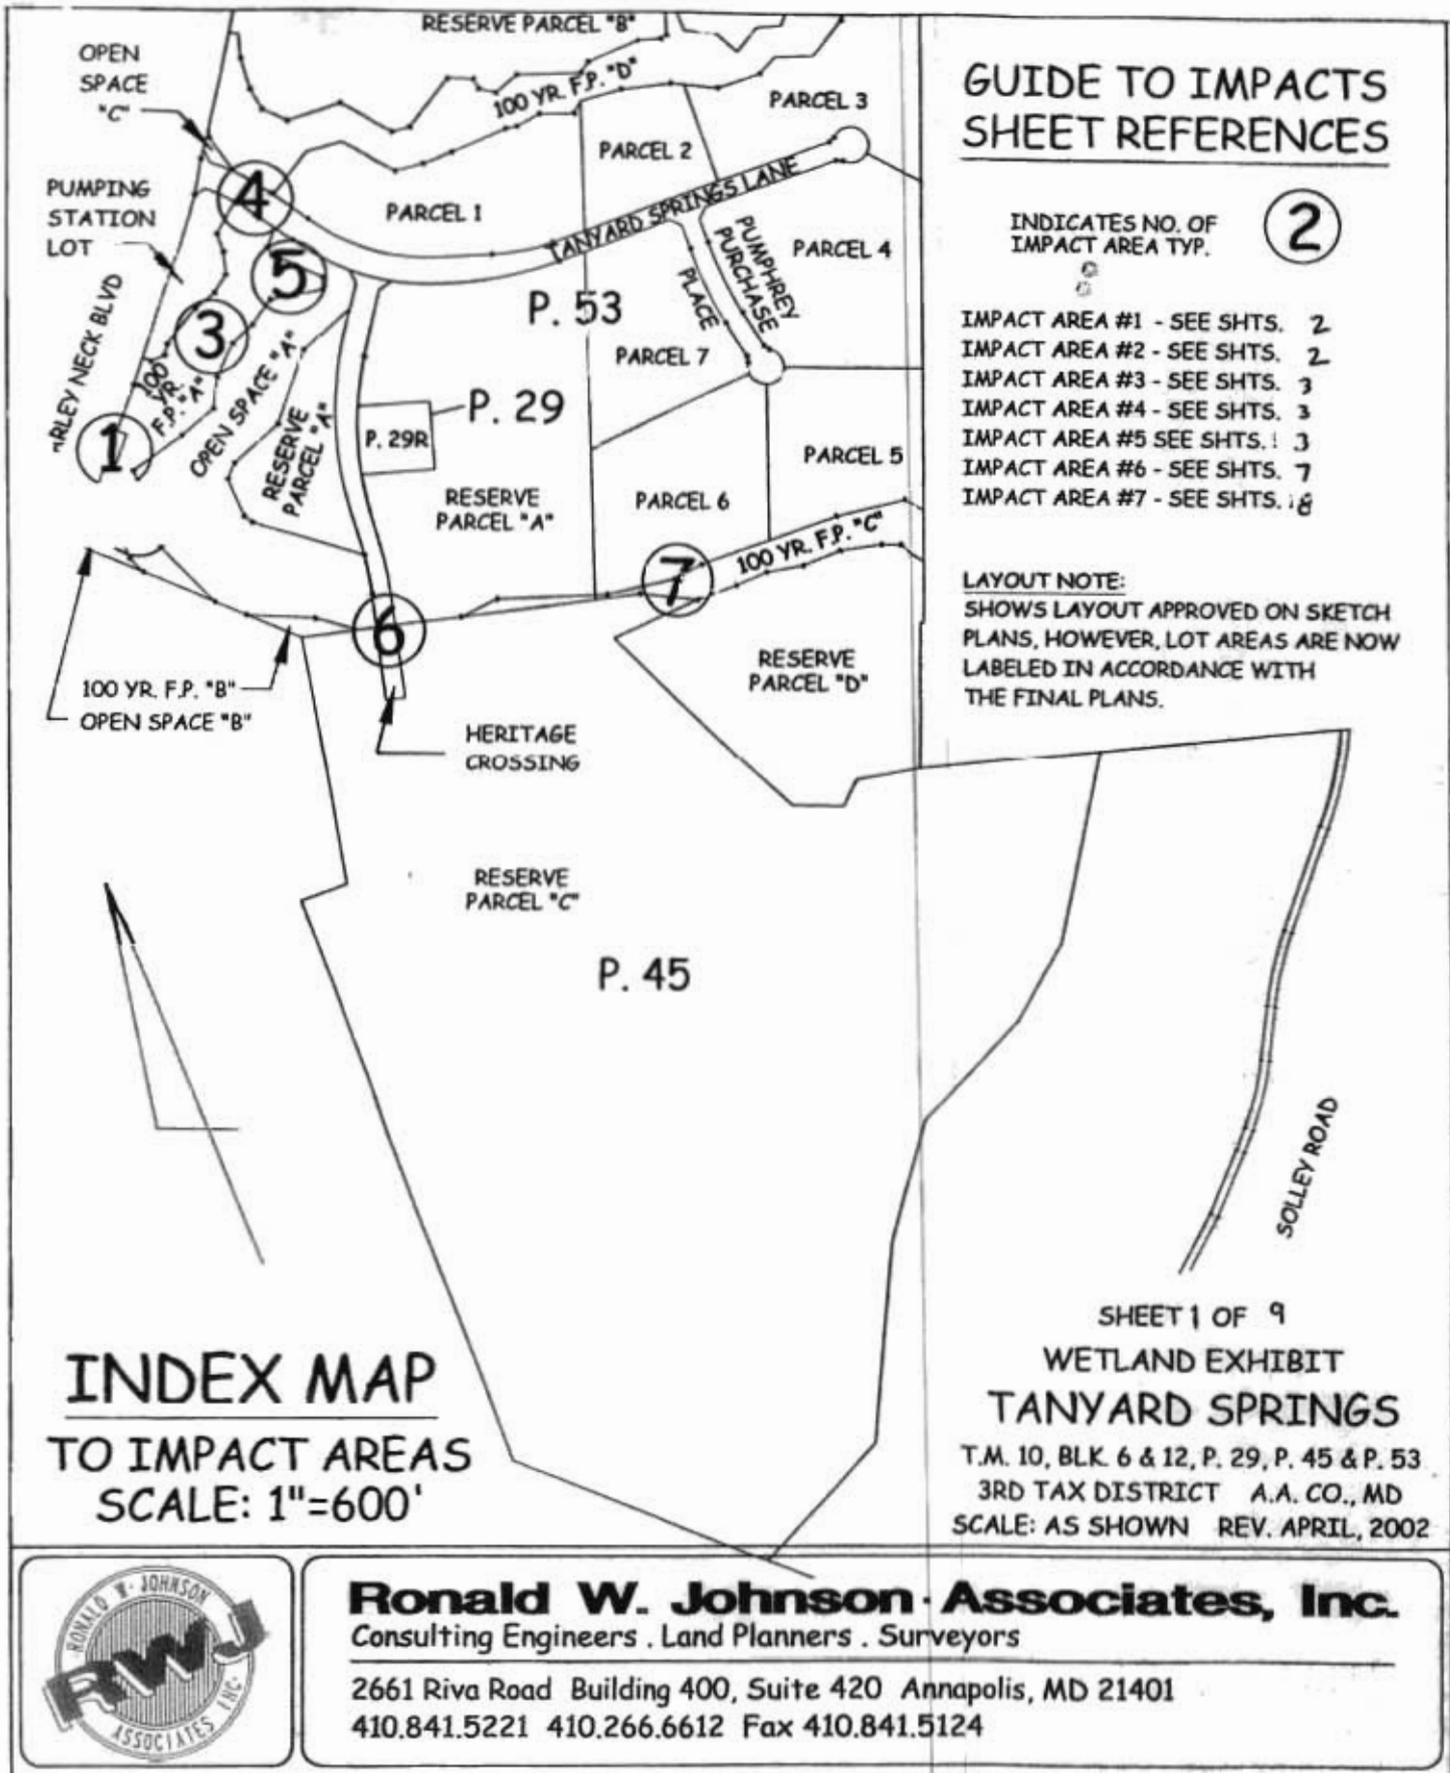

GUIDE TO IMPACTS SHEET REFERENCES

INDICATES NO. OF IMPACT AREA TYP.

2

- IMPACT AREA #1 - SEE SHTS. 2
- IMPACT AREA #2 - SEE SHTS. 2
- IMPACT AREA #3 - SEE SHTS. 3
- IMPACT AREA #4 - SEE SHTS. 3
- IMPACT AREA #5 SEE SHTS. 3
- IMPACT AREA #6 - SEE SHTS. 7
- IMPACT AREA #7 - SEE SHTS. 8

LAYOUT NOTE:

SHOWS LAYOUT APPROVED ON SKETCH PLANS, HOWEVER, LOT AREAS ARE NOW LABELED IN ACCORDANCE WITH THE FINAL PLANS.

INDEX MAP
TO IMPACT AREAS
SCALE: 1"=600'

SHEET 1 OF 9

WETLAND EXHIBIT

TANYARD SPRINGS

T.M. 10, BLK 6 & 12, P. 29, P. 45 & P. 53
 3RD TAX DISTRICT A.A. CO., MD
 SCALE: AS SHOWN REV. APRIL, 2002



Ronald W. Johnson Associates, Inc.

Consulting Engineers . Land Planners . Surveyors


2661 Riva Road Building 400, Suite 420 Annapolis, MD 21401

410.841.5221 410.266.6612 Fax 410.841.5124

2002 60161

10/21/05

T. McClay

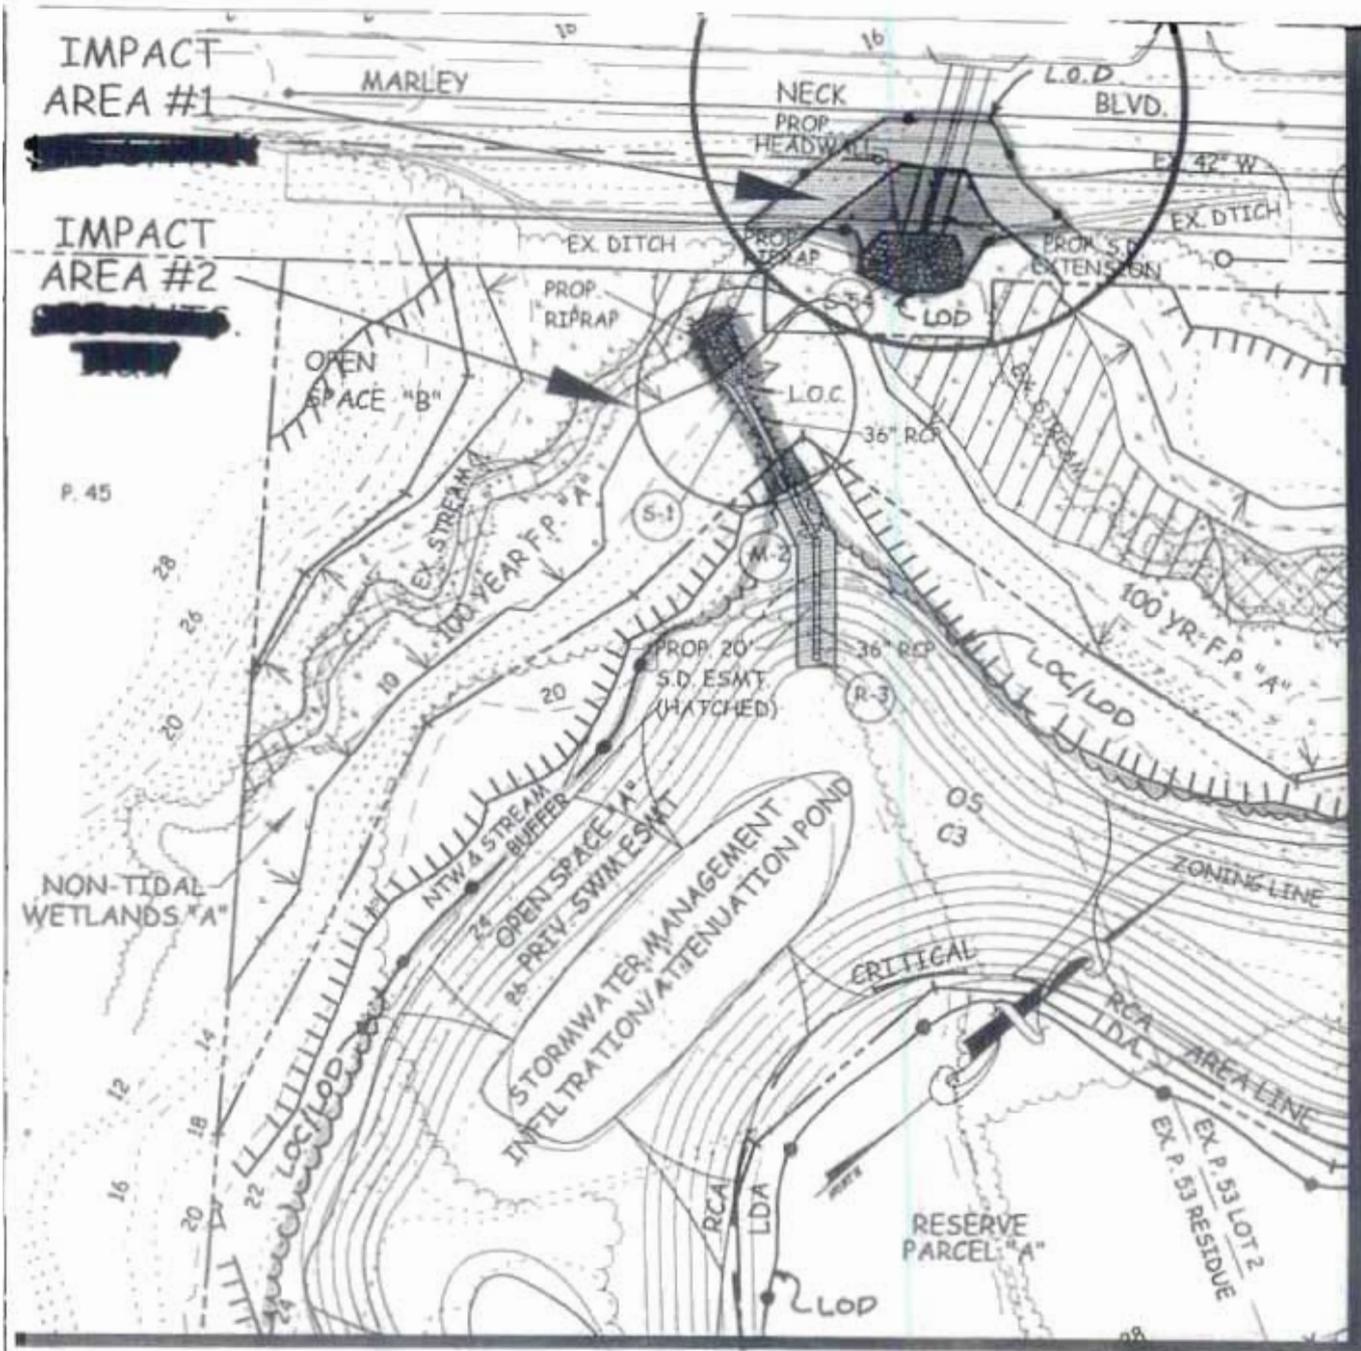

MATCH LINE SEE SHEET 3

MATCH LINE SEE SHEET 7

SHEET 2 OF 9
WETLAND EXHIBIT

TANYARD SPRINGS


PLAN - IMPACT AREA #1 & #2
SCALE: 1"=100'

T.M. 10, BLK 6 & 12, P. 29, P. 45 & P. 53
3RD TAX DISTRICT A.A. CO., MD
SCALE: AS SHOWN REV. APRIL, 2002



Ronald W. Johnson Associates, Inc.
Consulting Engineers . Land Planners . Surveyors

2661 Riva Road Building 400, Suite 420 Annapolis, MD 21401
410.841.5221 410.266.6612 Fax 410.841.5124

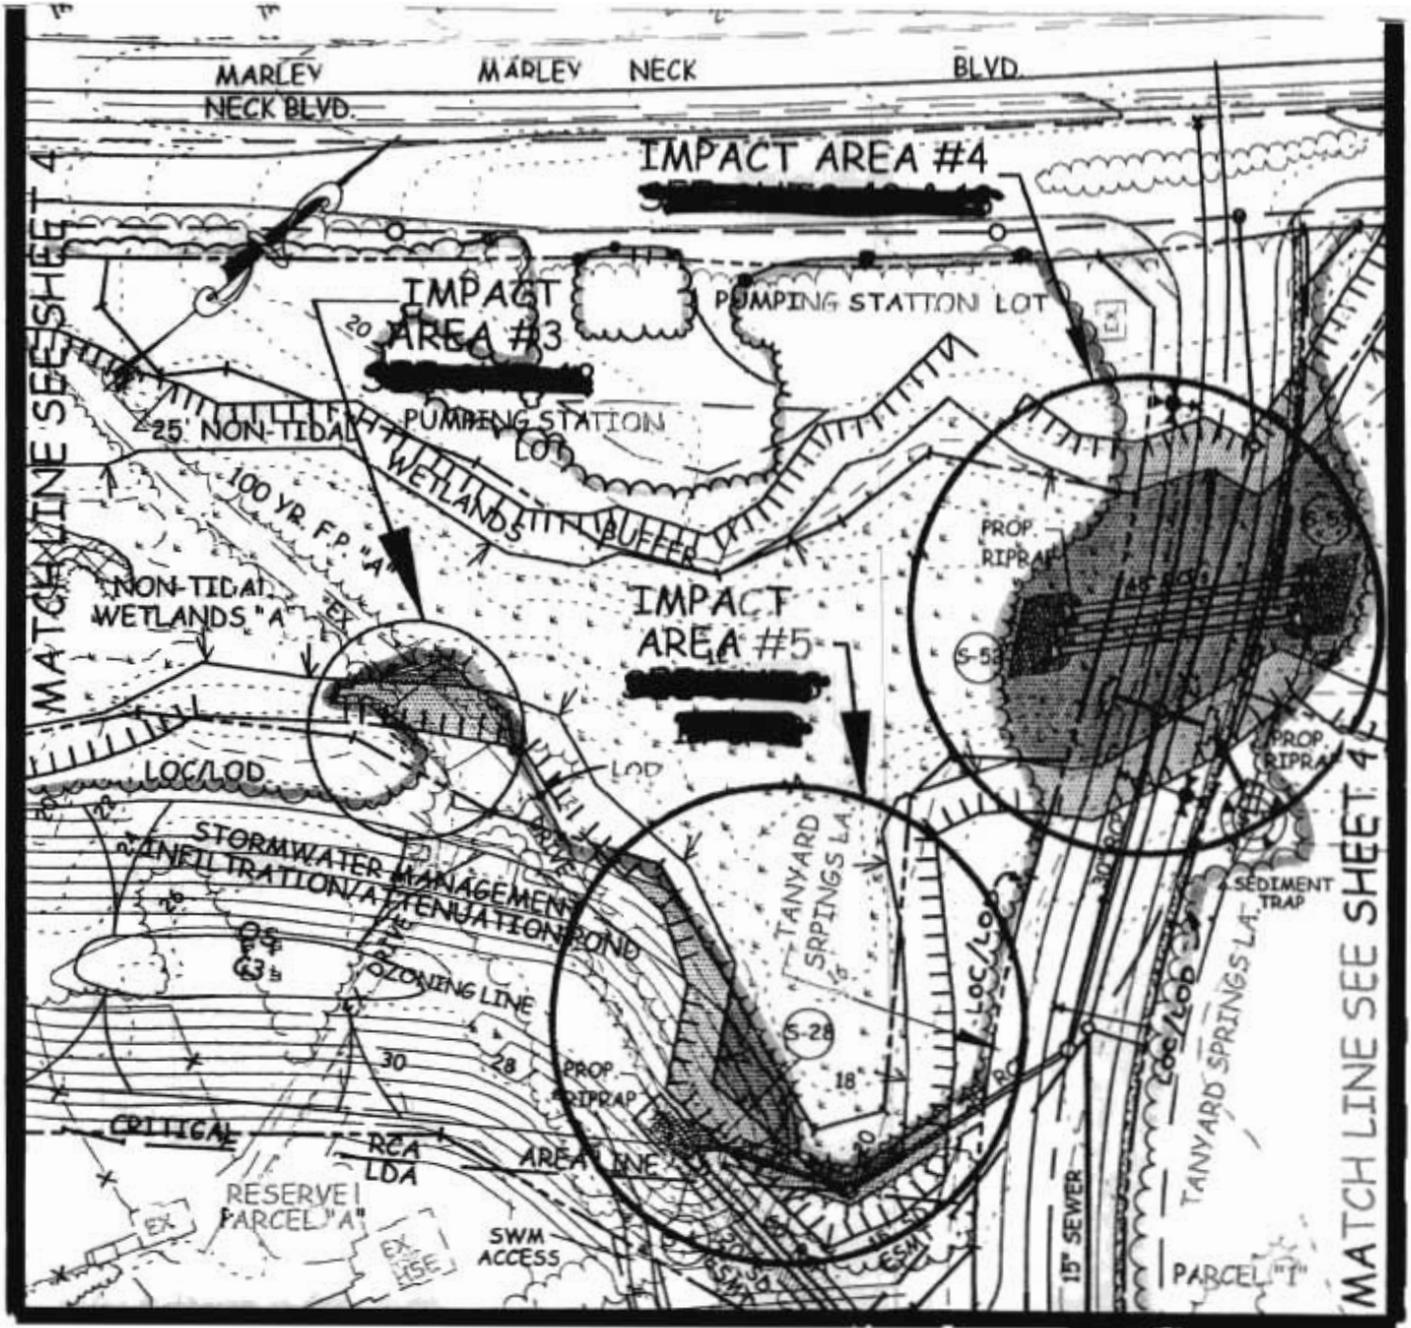

MATCHLINE E SHEET 6

SHEET 7 OF 9

V PLAN EXH T

TANYARD SPRINGS

PLAN IMPACT AREA # 4 & #

M.

3R AX DISTRICT CO MD

SCALE SHOWN REV APRIL 2002

SCALE 00




Ronald W Johnson Associates, Inc.

Consulting Engineers Land Planners Surveyors

'66: nrd ng 400 4- Annapo M
10.84 66 84

MATCH LINE SEE SHEET 3

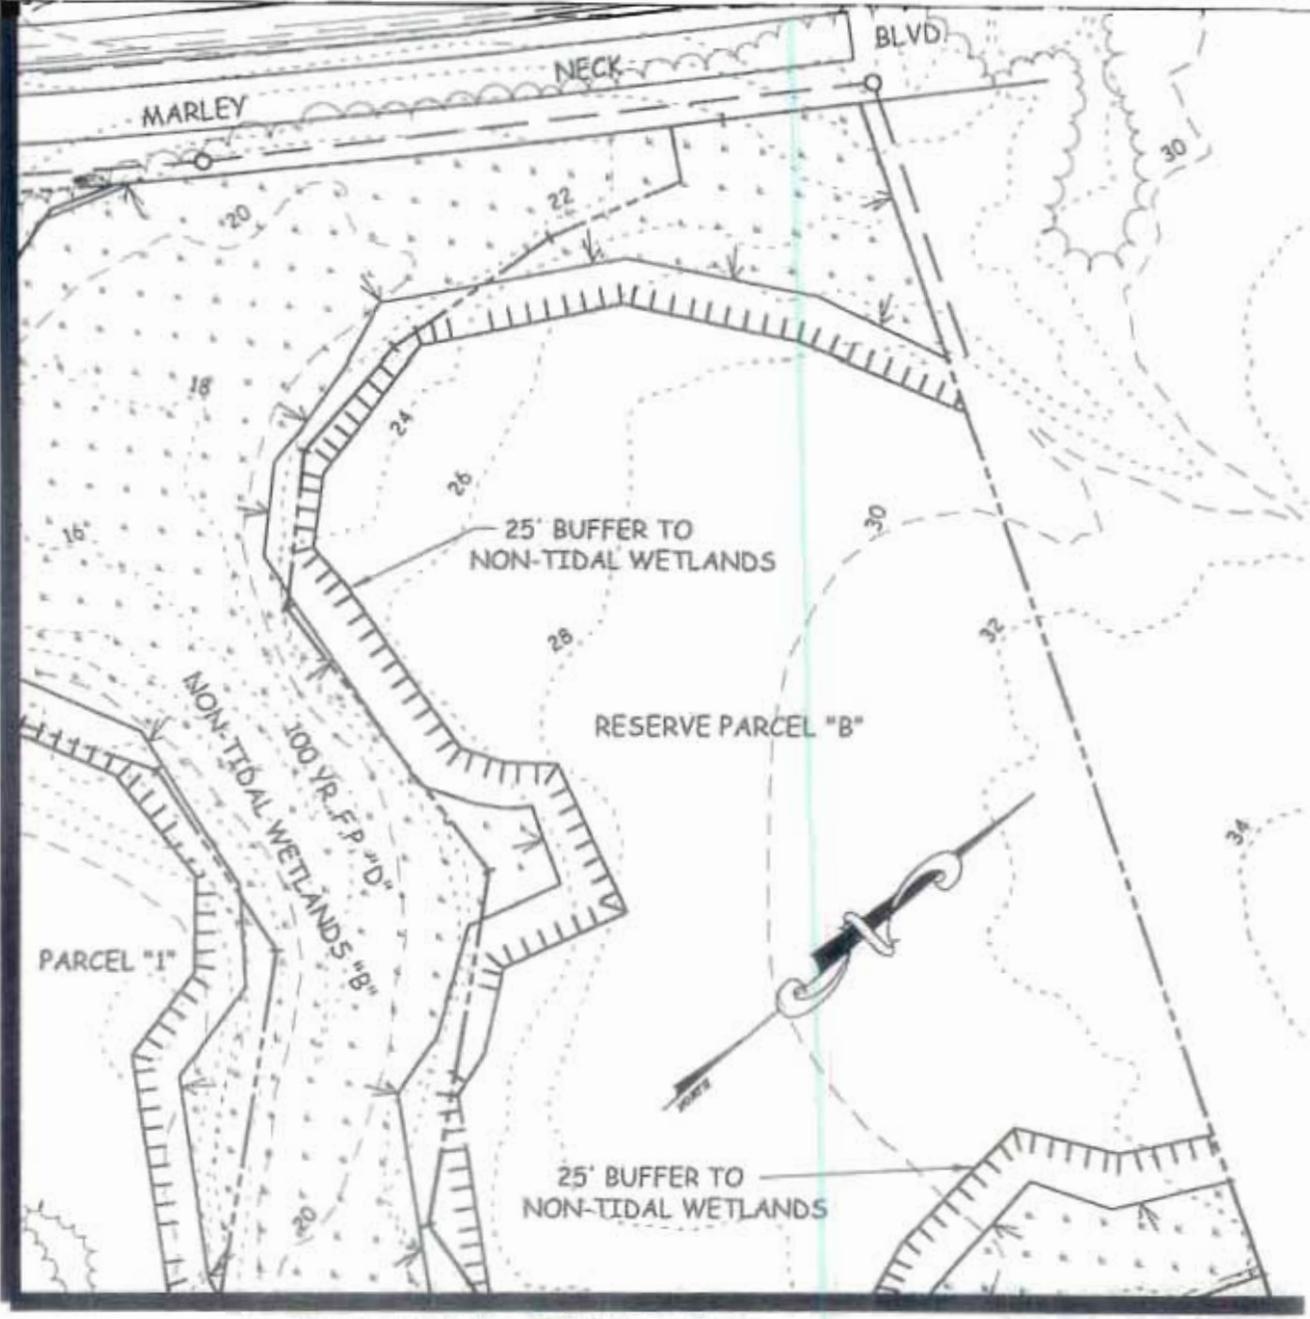

MATCH LINE SEE SHEET 5

PLAN - NO IMPACTS

SCALE: 1"=100'

SHEET 4 OF 9
 WETLAND EXHIBIT
 TANYARD SPRINGS

T.M. 10, BLK 6 & 12, P. 29, P. 45 & P. 53
 3RD TAX DISTRICT A.A. CO., MD
 SCALE: AS SHOWN REV. APRIL, 2002




Ronald W. Johnson Associates, Inc.
 Consulting Engineers . Land Planners . Surveyors

2661 Riva Road Building 400, Suite 420 Annapolis, MD 21401
 410.841.5221 410.266.6612 Fax 410.841.5124

#200260161
 10/24/05
J. Mc Clellan

MATCH LINE SEE SHEET 4

MATCH LINE SEE SHEET 6

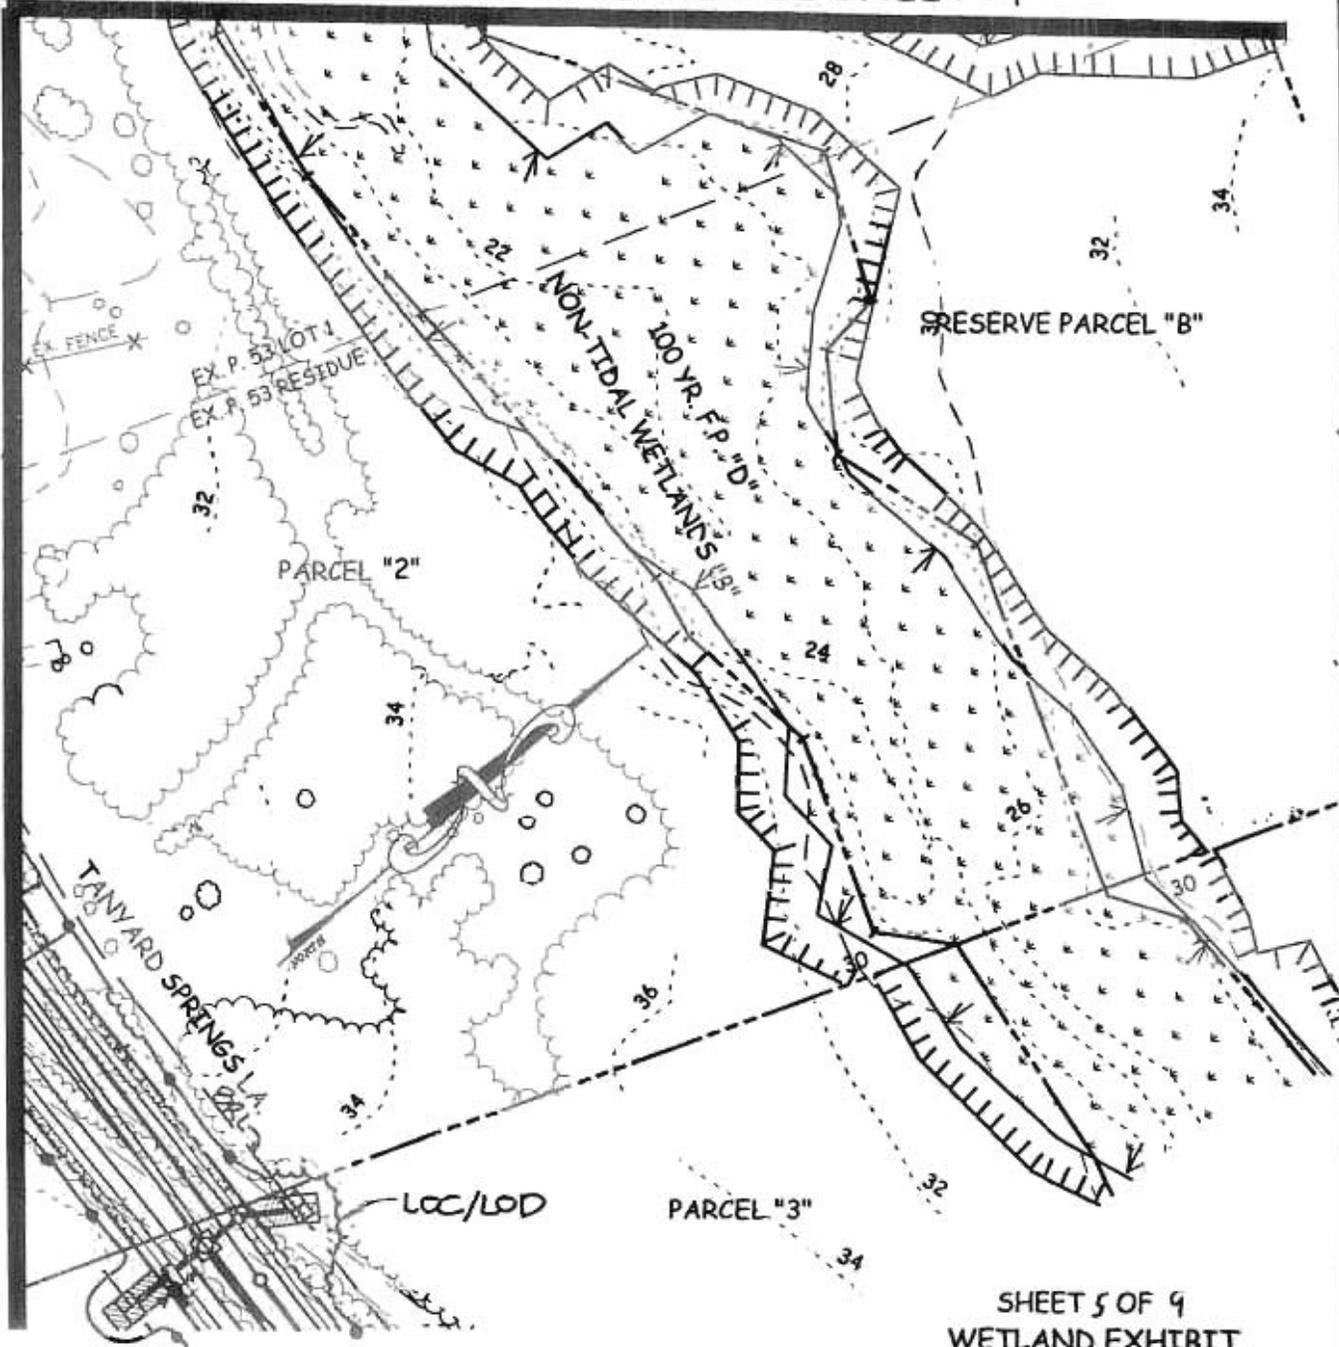

PLAN - NO IMPACTS

SCALE: 1"=100'

SHEET 5 OF 9
WETLAND EXHIBIT
TANYARD SPRINGS

T.M. 10, BLK. 6 & 12, P. 29, P. 45 & P. 53
3RD TAX DISTRICT A.A. CO., MD
SCALE: AS SHOWN REV. APRIL, 2002



Ronald W. Johnson Associates, Inc.
Consulting Engineers . Land Planners . Surveyors


2661 Riva Road Building 400, Suite 420 Annapolis, MD 21401
410.841.5221 410.266.6612 Fax 410.841.5124

#200260161

10/21/05

T. McCall



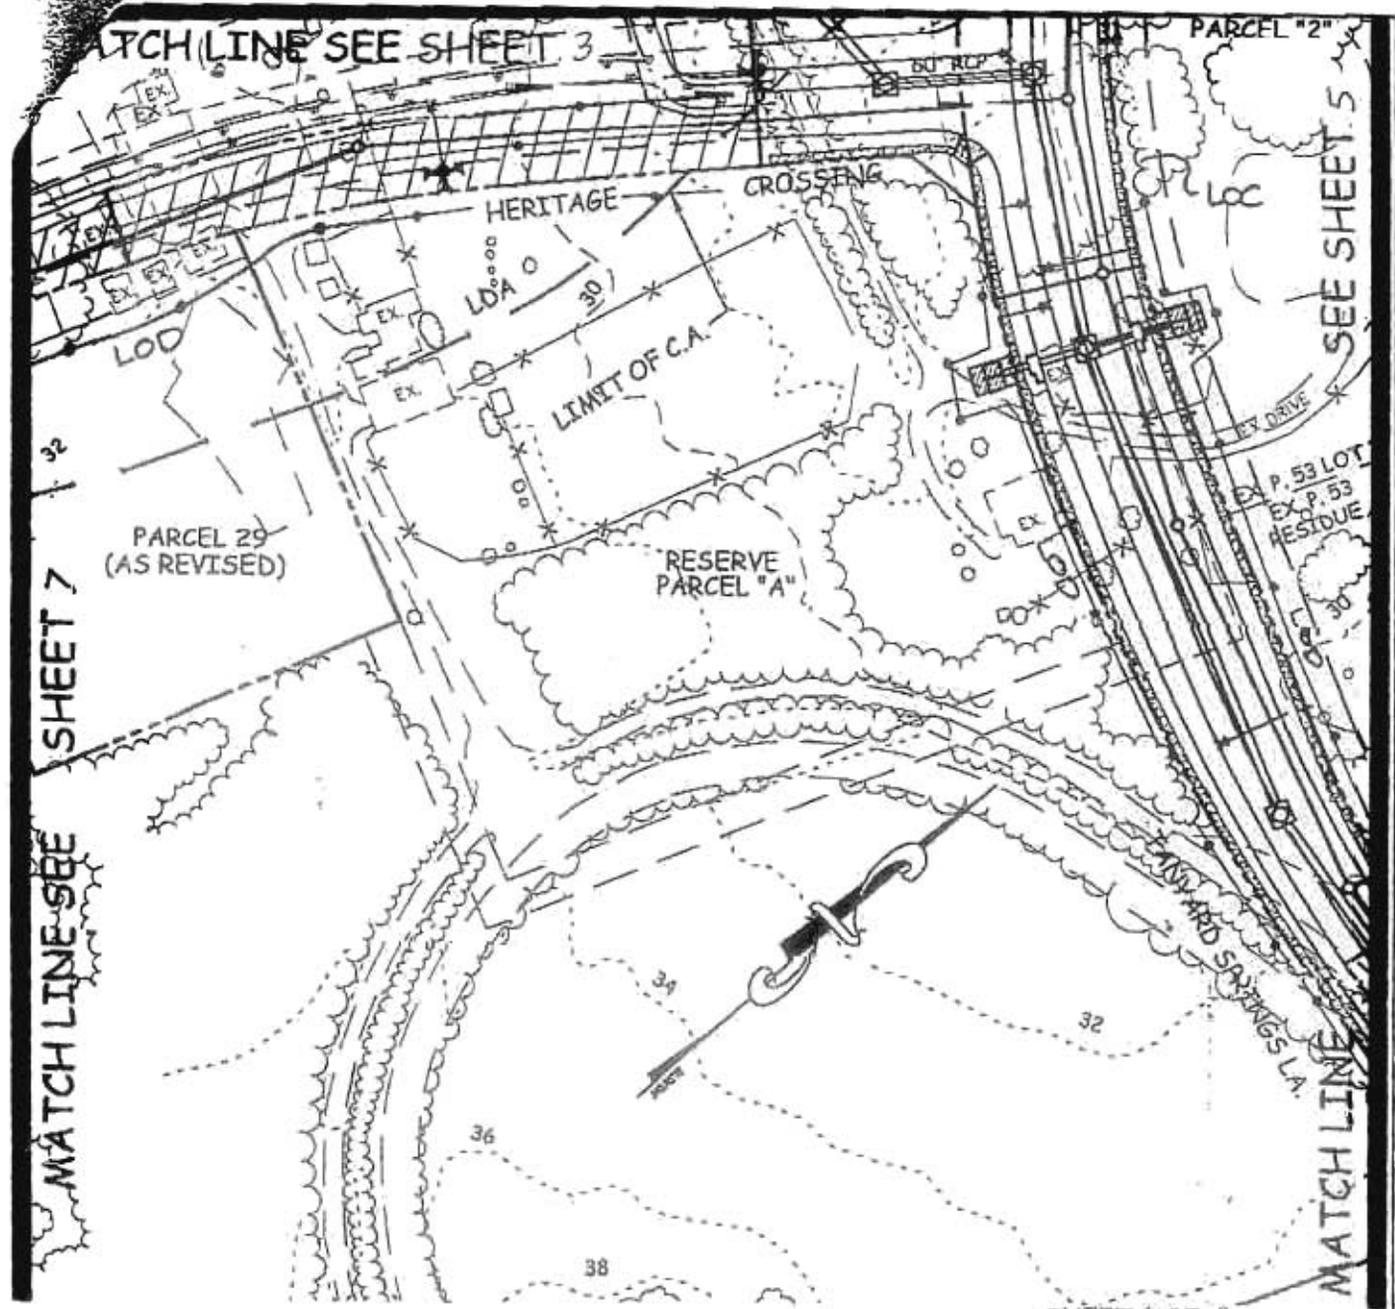


PLAN - NO IMPACTS
 SCALE: 1"=100'

SHEET 6 OF 9
 WETLAND EXHIBIT
TANYARD SPRINGS
 T.M. 10, BLK 6 & 12, P. 29, P. 45 & P. 53
 3RD TAX DISTRICT A.A. CO., MD
 SCALE: AS SHOWN REV. APRIL, 2002



Ronald W. Johnson Associates, Inc.
 Consulting Engineers . Land Planners . Surveyors
 2661 Riva Road Building 400, Suite 420 Annapolis, MD 21401
 410.841.5221 410.266.6612 Fax 410.841.5124

#200260161
 10/24/05
 T. McClellan

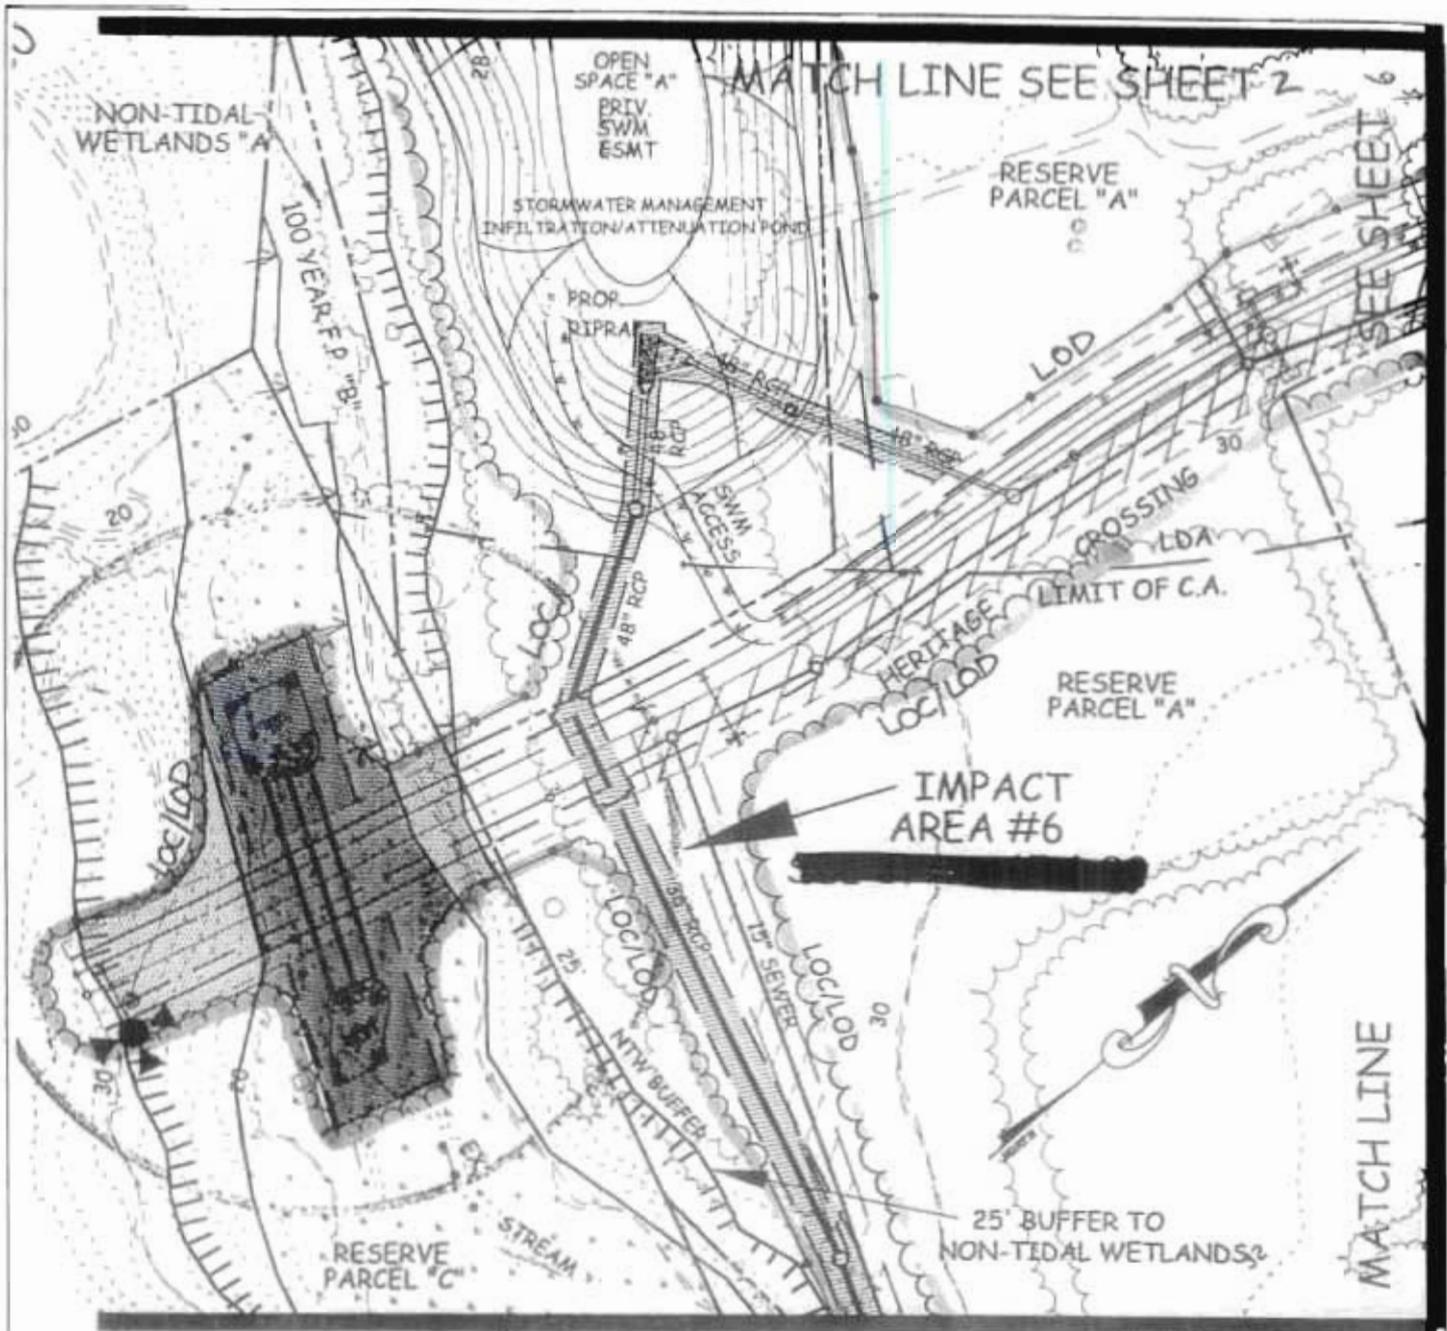

PLAN - IMPACT AREA #6
SCALE: 1"=100'

SHEET 7 OF 9
WETLAND EXHIBIT
TANYARD SPRINGS
T.M. 10, BLK. 6 & 12, P. 29, P. 45 & P. 53
3RD TAX DISTRICT A.A. CO., MD
SCALE: AS SHOWN REV. APRIL, 2002



Ronald W. Johnson Associates,
Consulting Engineers . Land Planners . Surveyors

2002 60161

10/24/05

T. McClary

**TANYARD SPRINGS
SUMMARY OF WETLAND IMPACT AREAS**

IMPACT AREA	PERMANENT WETLAND IMPACTS	TEMPORARY WETLAND IMPACTS	TOTAL WETLAND IMPACTS
#1	3289 S.F.	778 S.F.	4067 S.F.
#2	356 S.F.	180 S.F.	536 S.F.
#3	0 S.F.	372 S.F.	372 S.F.
#4	9910 S.F.	10972 S.F.	20882 S.F.
#5	0 S.F.	2273 S.F.	2273 S.F.
#6	7176 S.F.	12406 S.F.	19582 S.F.
#7	0 S.F.	1339 S.F.	1339 S.F.
TOTALS	20731 S.F.	28320 S.F.	49051 S.F.

SHEET 9 of 9

Tanyard Springs

#2002 60161

10/24/05

T. McChaff