


	PERMANENT EMERGENT WETLAND IMPACT	4,643 SQFT
	PERMANENT 25-FOOT BUFFER IMPACT	30,542 SQFT

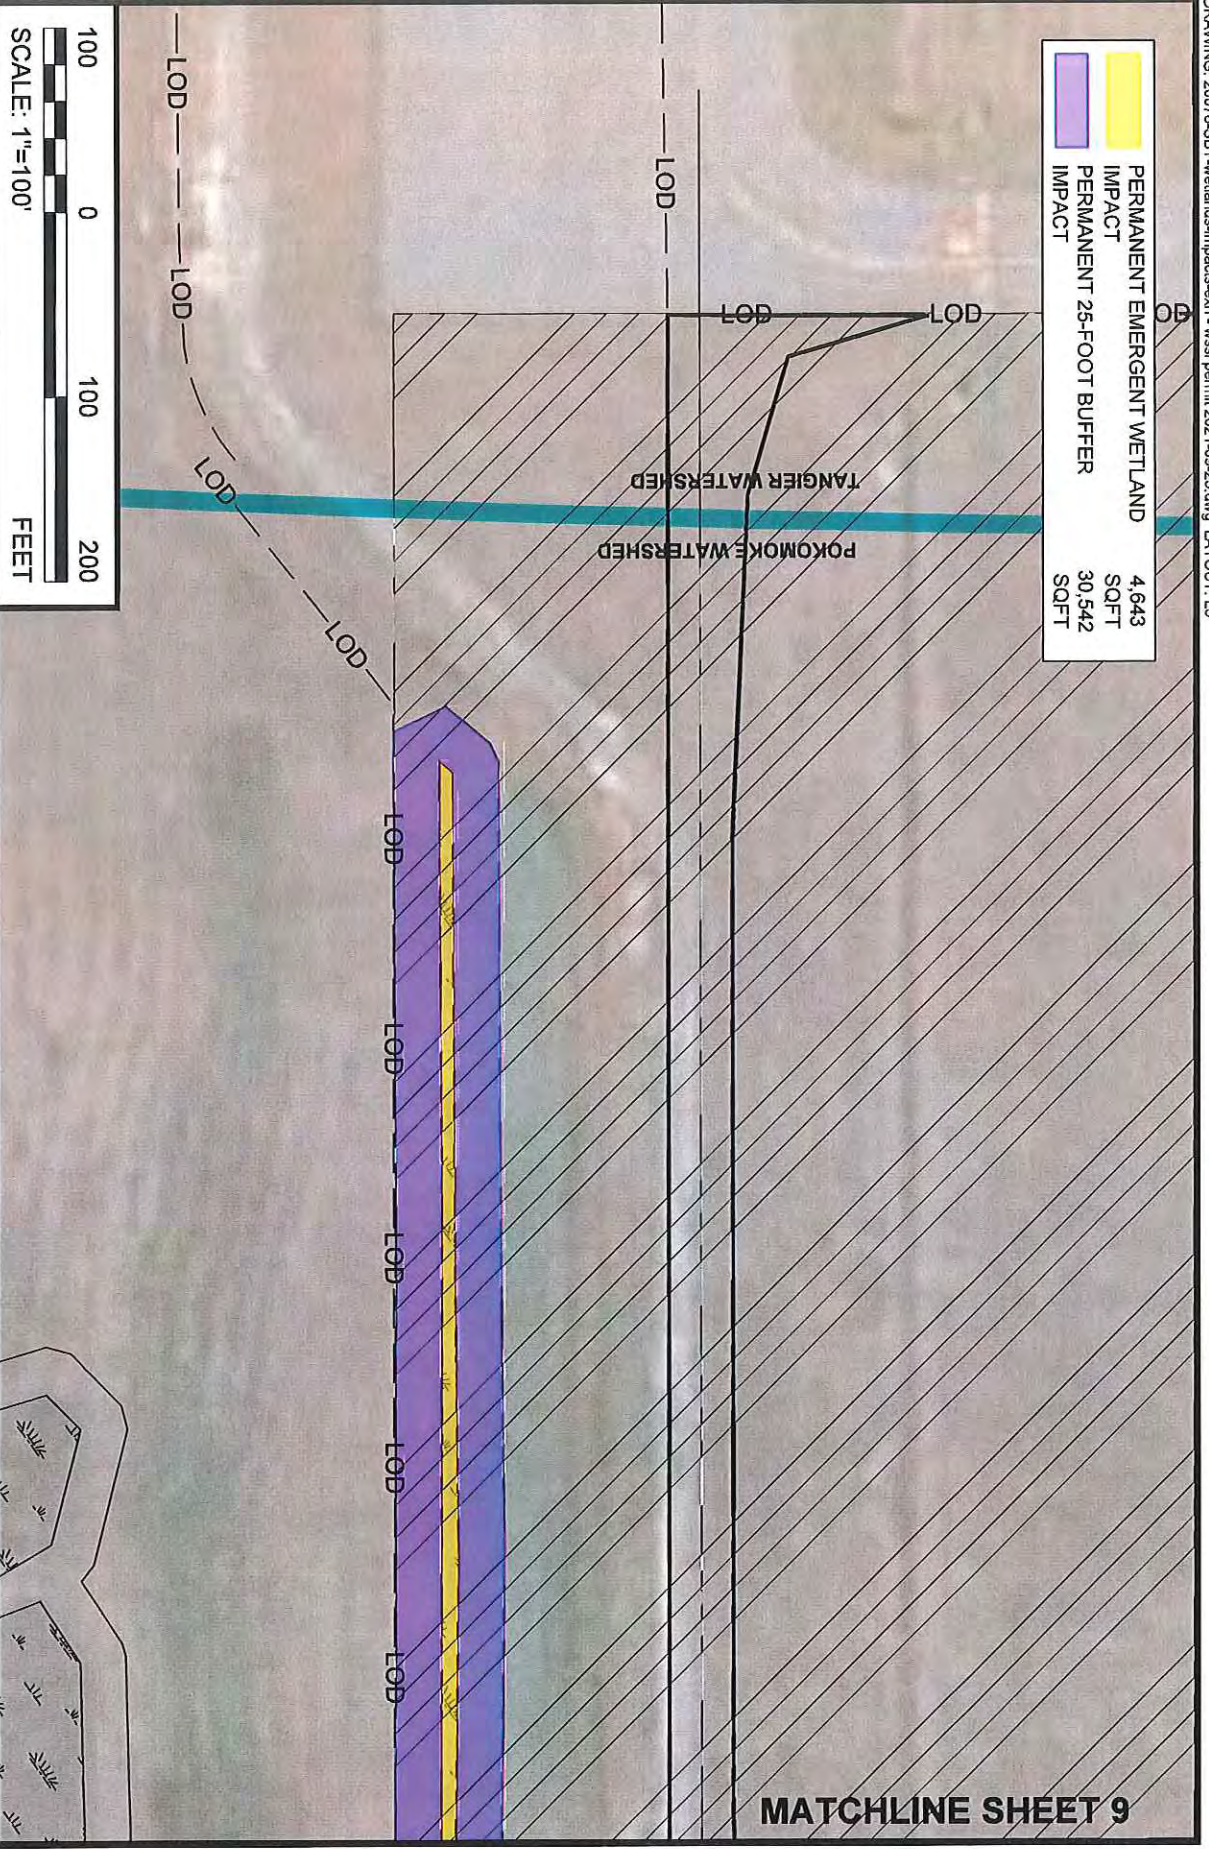

www.deltadepot.com

DRAWN BY: CHW

CHECKED BY:

MAP SCALE:

1" = 100' DATE:

DECEMBER 2021


**WETLAND PERMIT EXHIBITS**  
**SALISBURY-OCEAN CITY WICOMICO REGIONAL AIRPORT**

**SHEET**  
**10 OF 19**


**MATCHLINE SHEET 9**



DRAWING: 20078-SBY-wetlands-impacts-exh - wssi permit 2021-09-23.dwg LAYOUT: L7

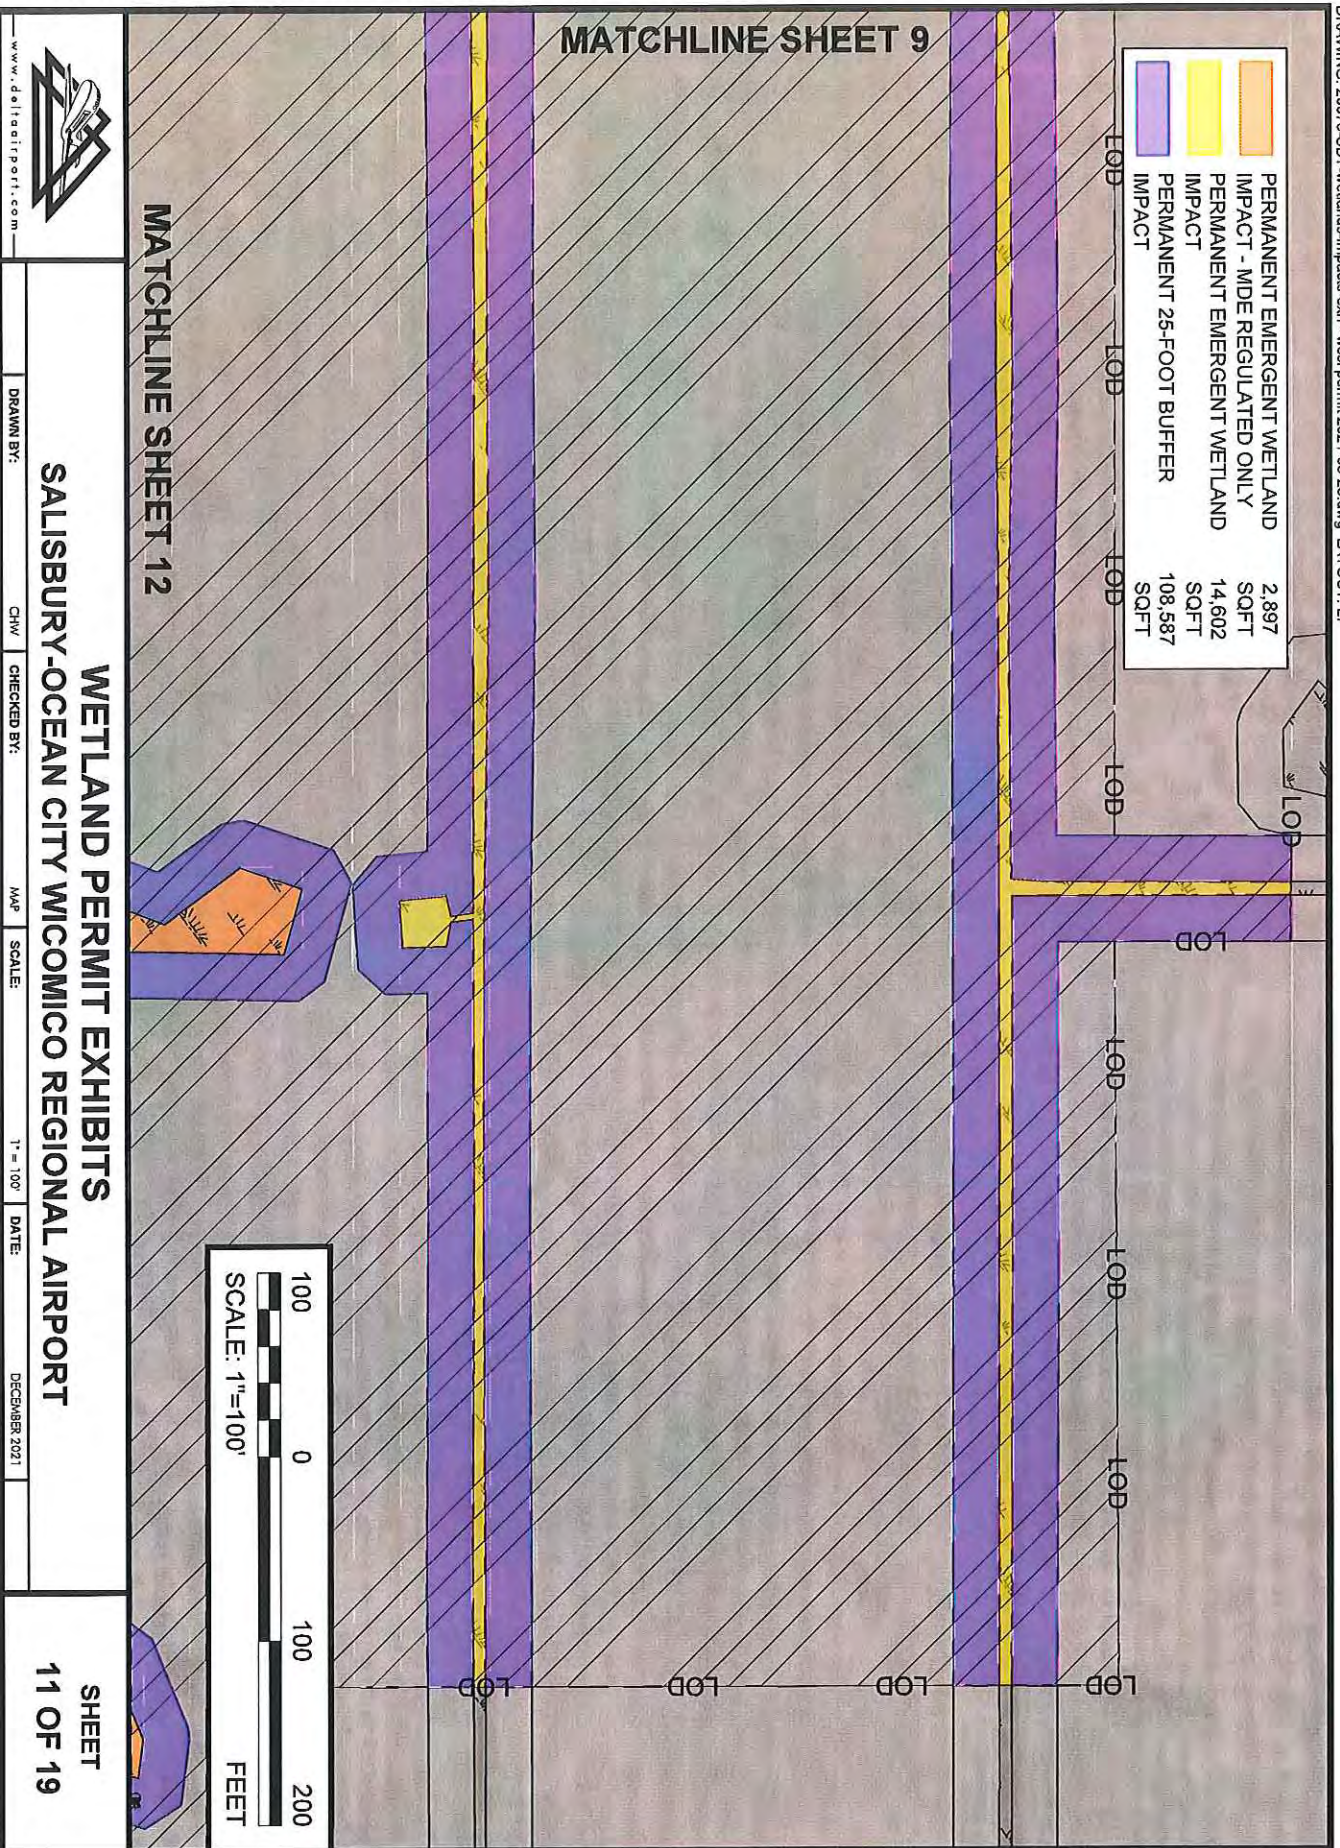



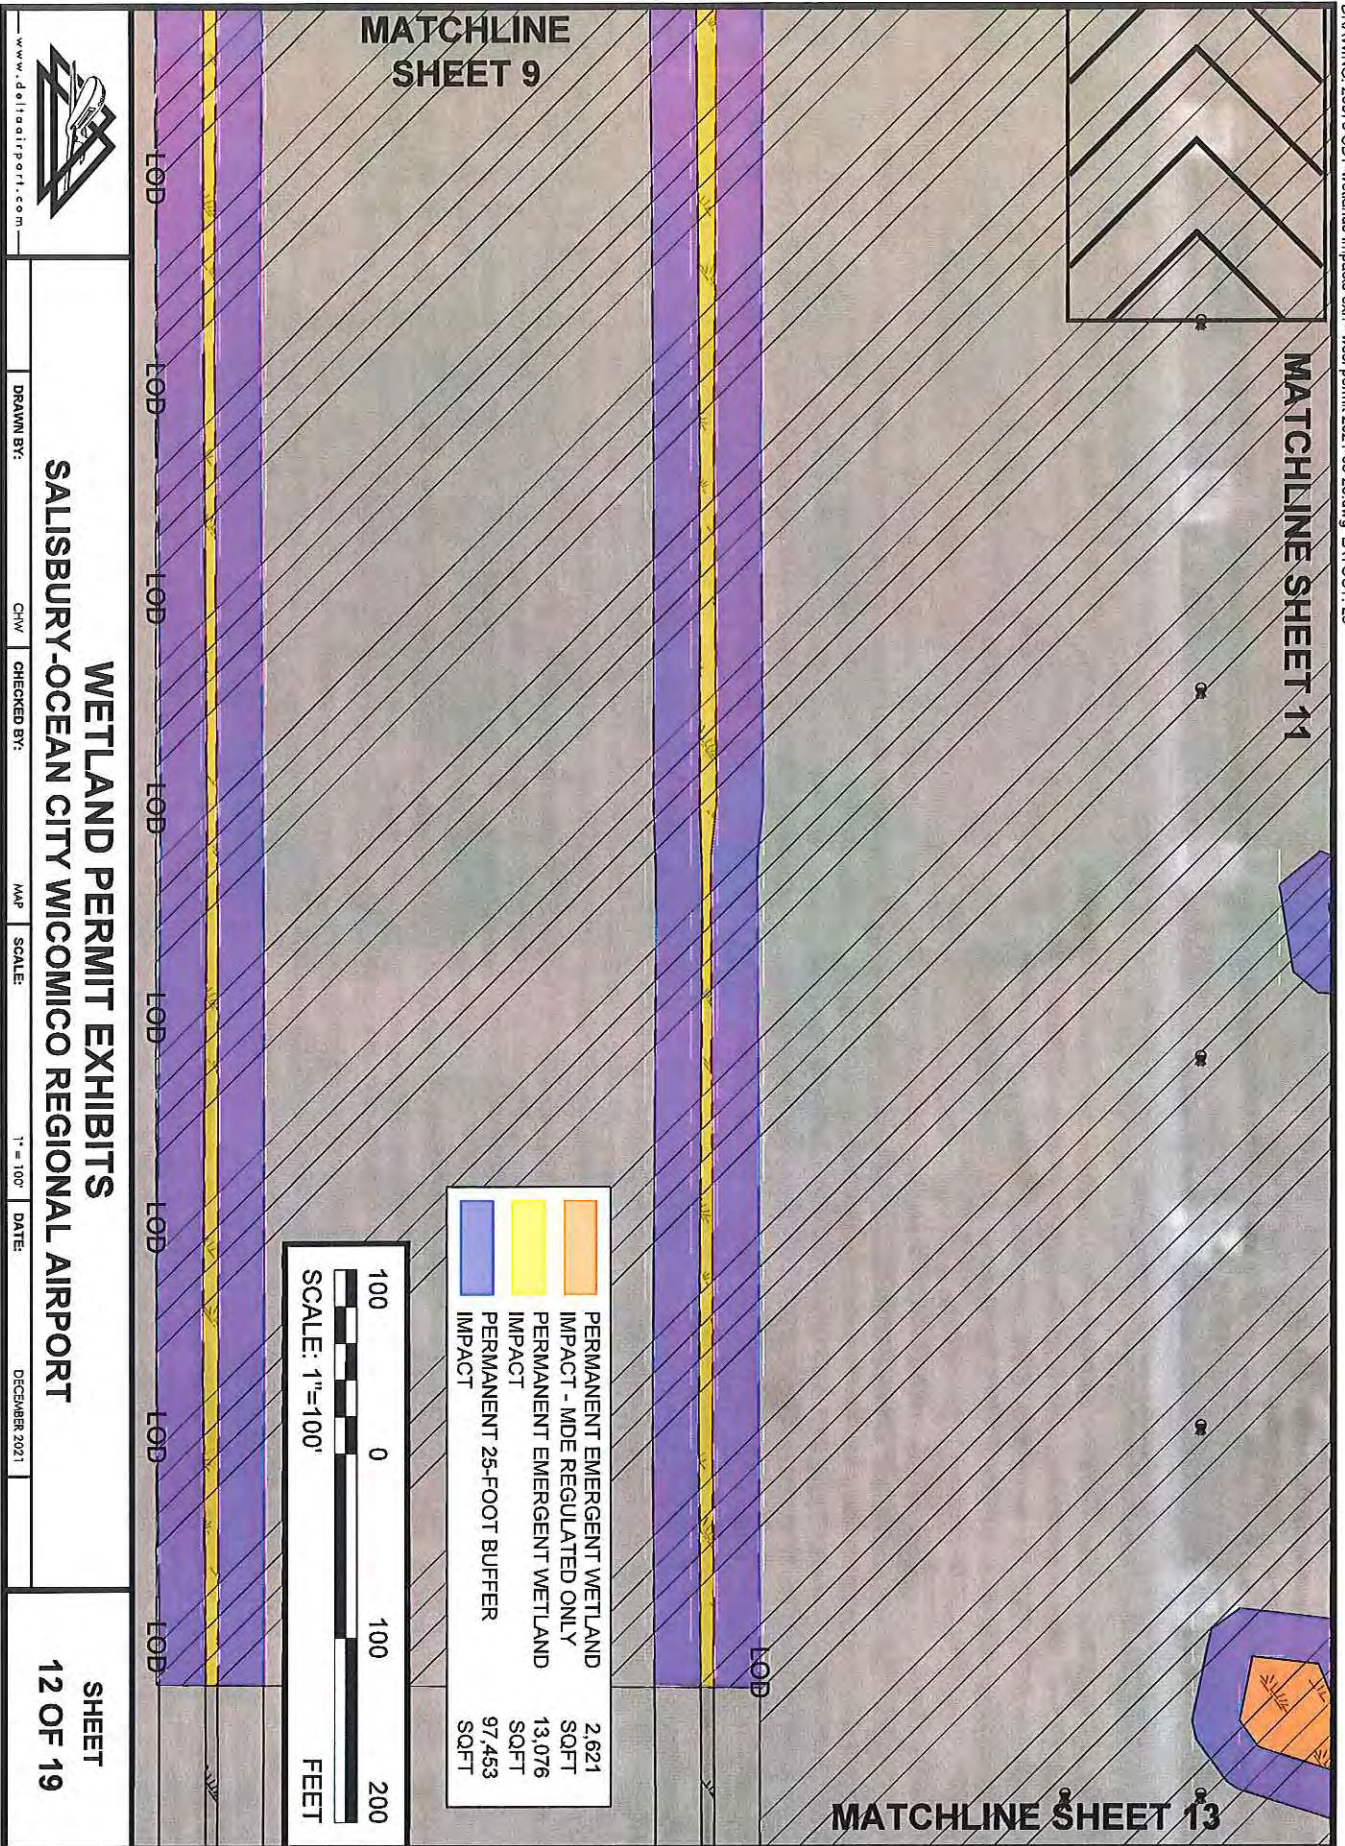

**MATCHLINE  
SHEET 9**

**MATCHLINE SHEET 11**

**MATCHLINE SHEET 13**

L0D L0D L0D L0D L0D L0D L0D L0D L0D L0D

	PERMANENT EMERGENT WETLAND	2,621
	IMPACT - MDE REGULATED ONLY	SQFT
	PERMANENT EMERGENT WETLAND	13,076
	IMPACT	SQFT
	PERMANENT 25-FOOT BUFFER	97,453
	IMPACT	SQFT



www.deltairport.com  
DRAWN BY: CHW  
CHECKED BY: MAP  
SCALE: 1" = 100'  
DATE: DECEMBER 2021

**WETLAND PERMIT EXHIBITS  
SALISBURY-OCEAN CITY WICOMICO REGIONAL AIRPORT**

**SHEET  
12 OF 19**