



PULASKI HWY
(HATEM MEMORIAL BRIDGE)

LIMITS OF
NEW PIERS

SITE

PLAN TO ACCOMPANY
SHORELINE PERMIT APPLICATION
OF

12 RIVER ROAD
CAPTAIN LEE'S MARINA

PREPARED FOR

12 RIVER ROAD, LLC

TOWN OF PERRYVILLE, CECIL COUNTY, MARYLAND

TRACKING: 201961999

J.S. DALLAS, INC.
SURVEYING & ENGINEERING
P.O. BOX 26
BALDWIN, MD. 21013
(410) 817-4600

DATE 05-12-2023

SCALE 1"=400'

DRAWN BY R.N.G.

DRAWING NO. 201961999

CHECKED BY J.S.D.

SHEET NO. SHEET 1



SUSQUEHANNA RIVER

NUMBERS DENOTE
EXISTING SLIPS
(NOT FLOATING)


12 3 4 5 6 7 8 9 10 11
16 15 14 13 12

SITE

PLAN TO ACCOMPANY
SHORELINE PERMIT APPLICATION
OF
12 RIVER ROAD
CAPTAIN LEE'S MARINA
PREPARED FOR
12 RIVER ROAD, LLC
TOWN OF PERRYVILLE, CECIL COUNTY, MARYLAND
TRACKING: 201961999

J.S. DALLAS, INC.
SURVEYING & ENGINEERING
P.O. BOX 26
BALDWIN, MD. 21013
(410) 817-4600

DATE	05-12-2023	SCALE	1"=200'
DRAWN BY	R.N.G.	DRAWING NO.	
CHECKED BY	J.S.D.	SHEET NO.	SHEET 3

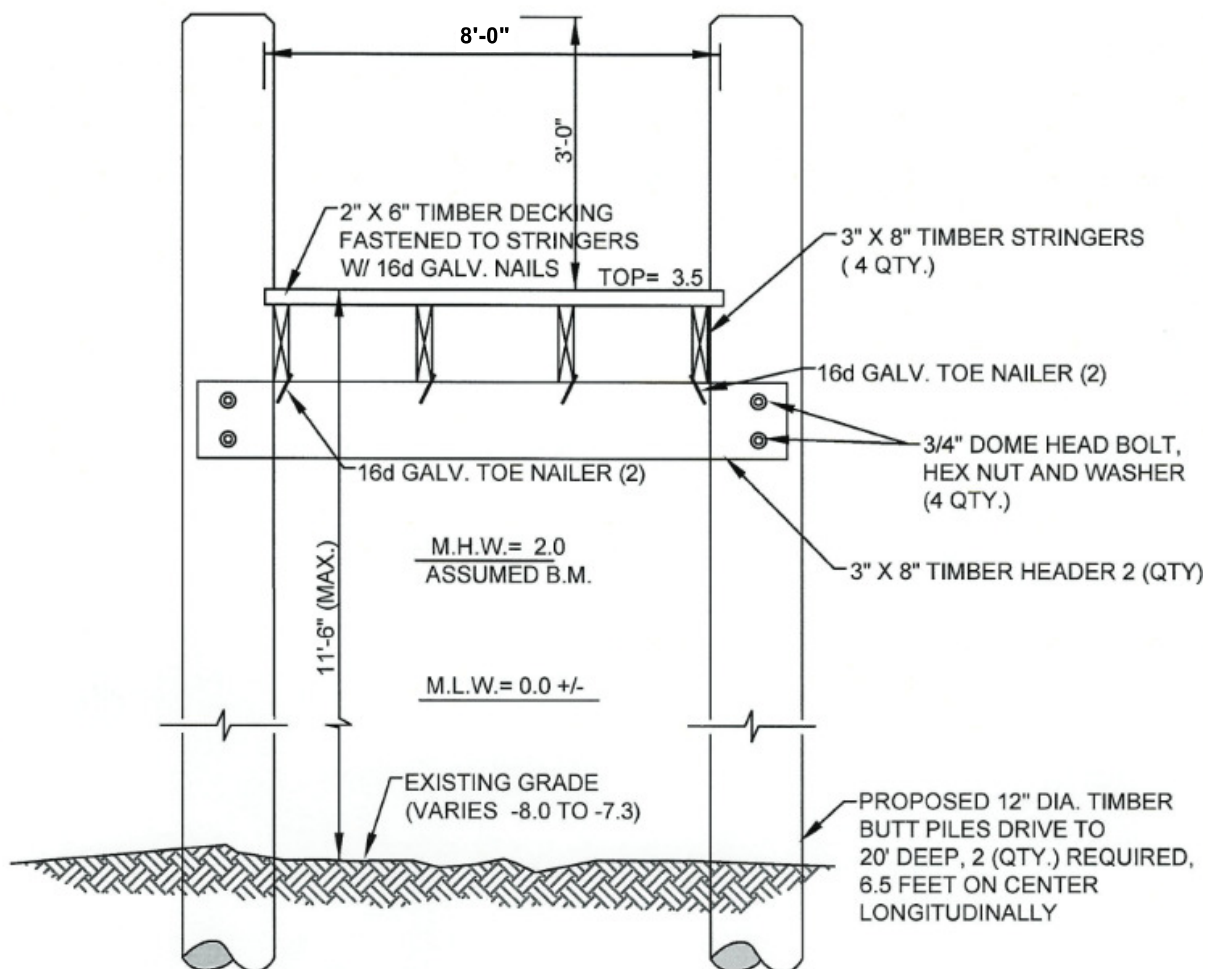

DETAIL OF 8-FOOT WIDE TIMBER PIER EXTENSION

SCALE: NONE

12 RIVER ROAD
CAPTAIN LEE'S MARINA

PLAN TO ACCOMPANY
SHORELINE PERMIT APPLICATION
OF

PREPARED FOR
12 RIVER ROAD, LLC

TOWN OF PERRYVILLE, CECIL COUNTY, MARYLAND

TRACKING: 201961999

J.S. DALLAS, INC.

SURVEYING & ENGINEERING

P.O. BOX 26

BALDWIN, MD.

(410)-817-4600

DATE 05-12-2023


SCALE NOT TO SCALE

DRAWN BY R.N.G.

DRAWING NO.

CHECKED BY J.S.D.

SHEET NO. SHEET 4

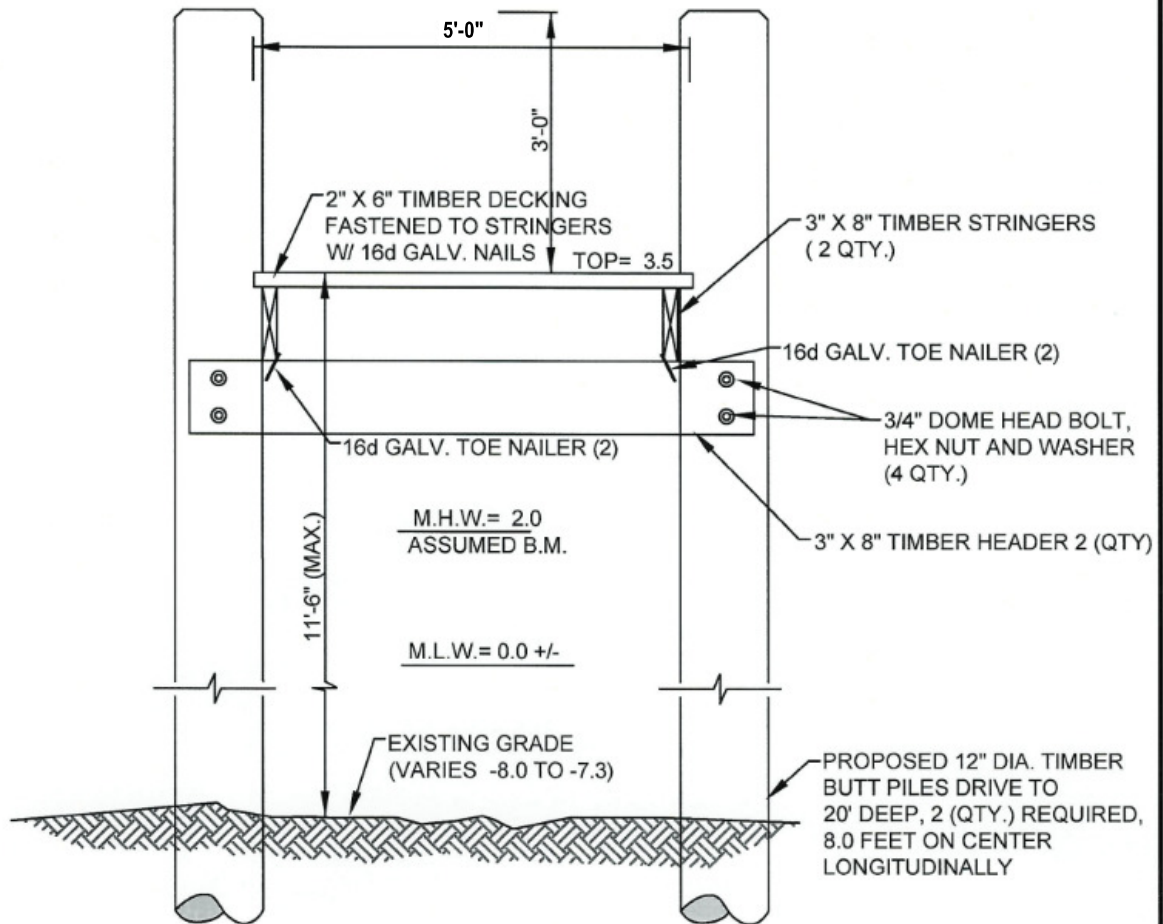

DETAIL OF 5-FOOT WIDE TIMBER PIER
SCALE: NONE

PLAN TO ACCOMPANY
SHORELINE PERMIT APPLICATION
OF

12 RIVER ROAD
CAPTAIN LEE'S MARINA

PREPARED FOR
12 RIVER ROAD, LLC

TOWN OF PERRYVILLE, CECIL COUNTY, MARYLAND
TRACKING: 201961999

J.S. DALLAS, INC.
SURVEYING & ENGINEERING
P.O. BOX 26
BALDWIN, MD.
(410)-817-4600

DATE 05-12-2023 SCALE NOT TO SCALE
DRAWN BY R.N.G. DRAWING NO. _____
CHECKED BY J.S.D. SHEET NO. SHEET 5