


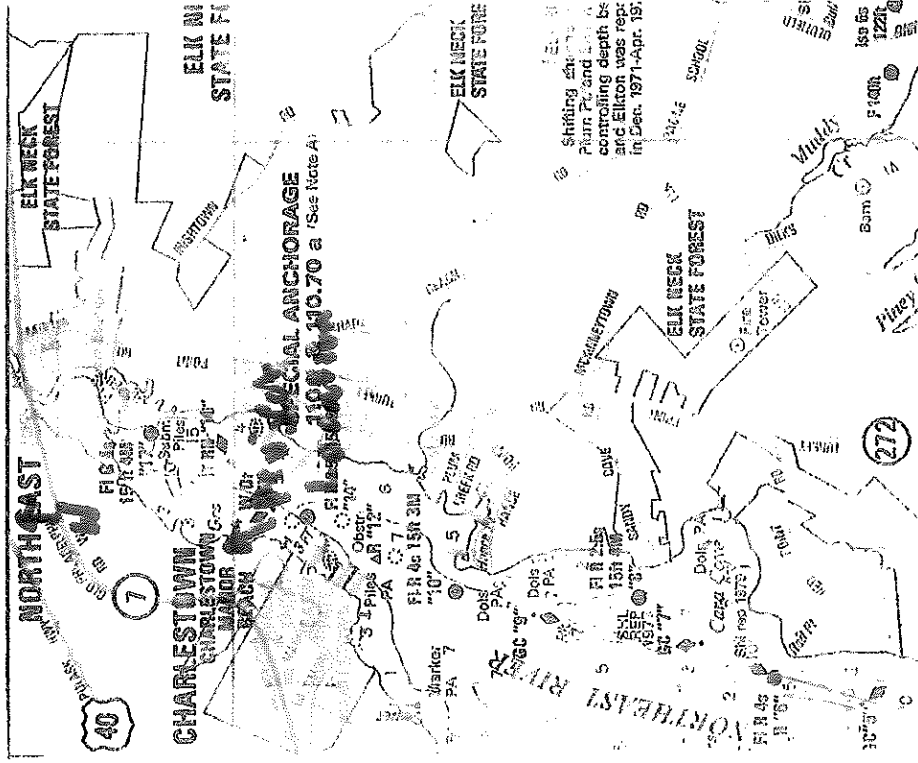


Approximate timber
bridge location



Vicinity Map and Aerial Photo
Project: Construct 60' long dock/bridge over creek

Proposed Project for:
 Kimberlee Lloyd
 Louisa Ln.

Charlestown, MD 21914

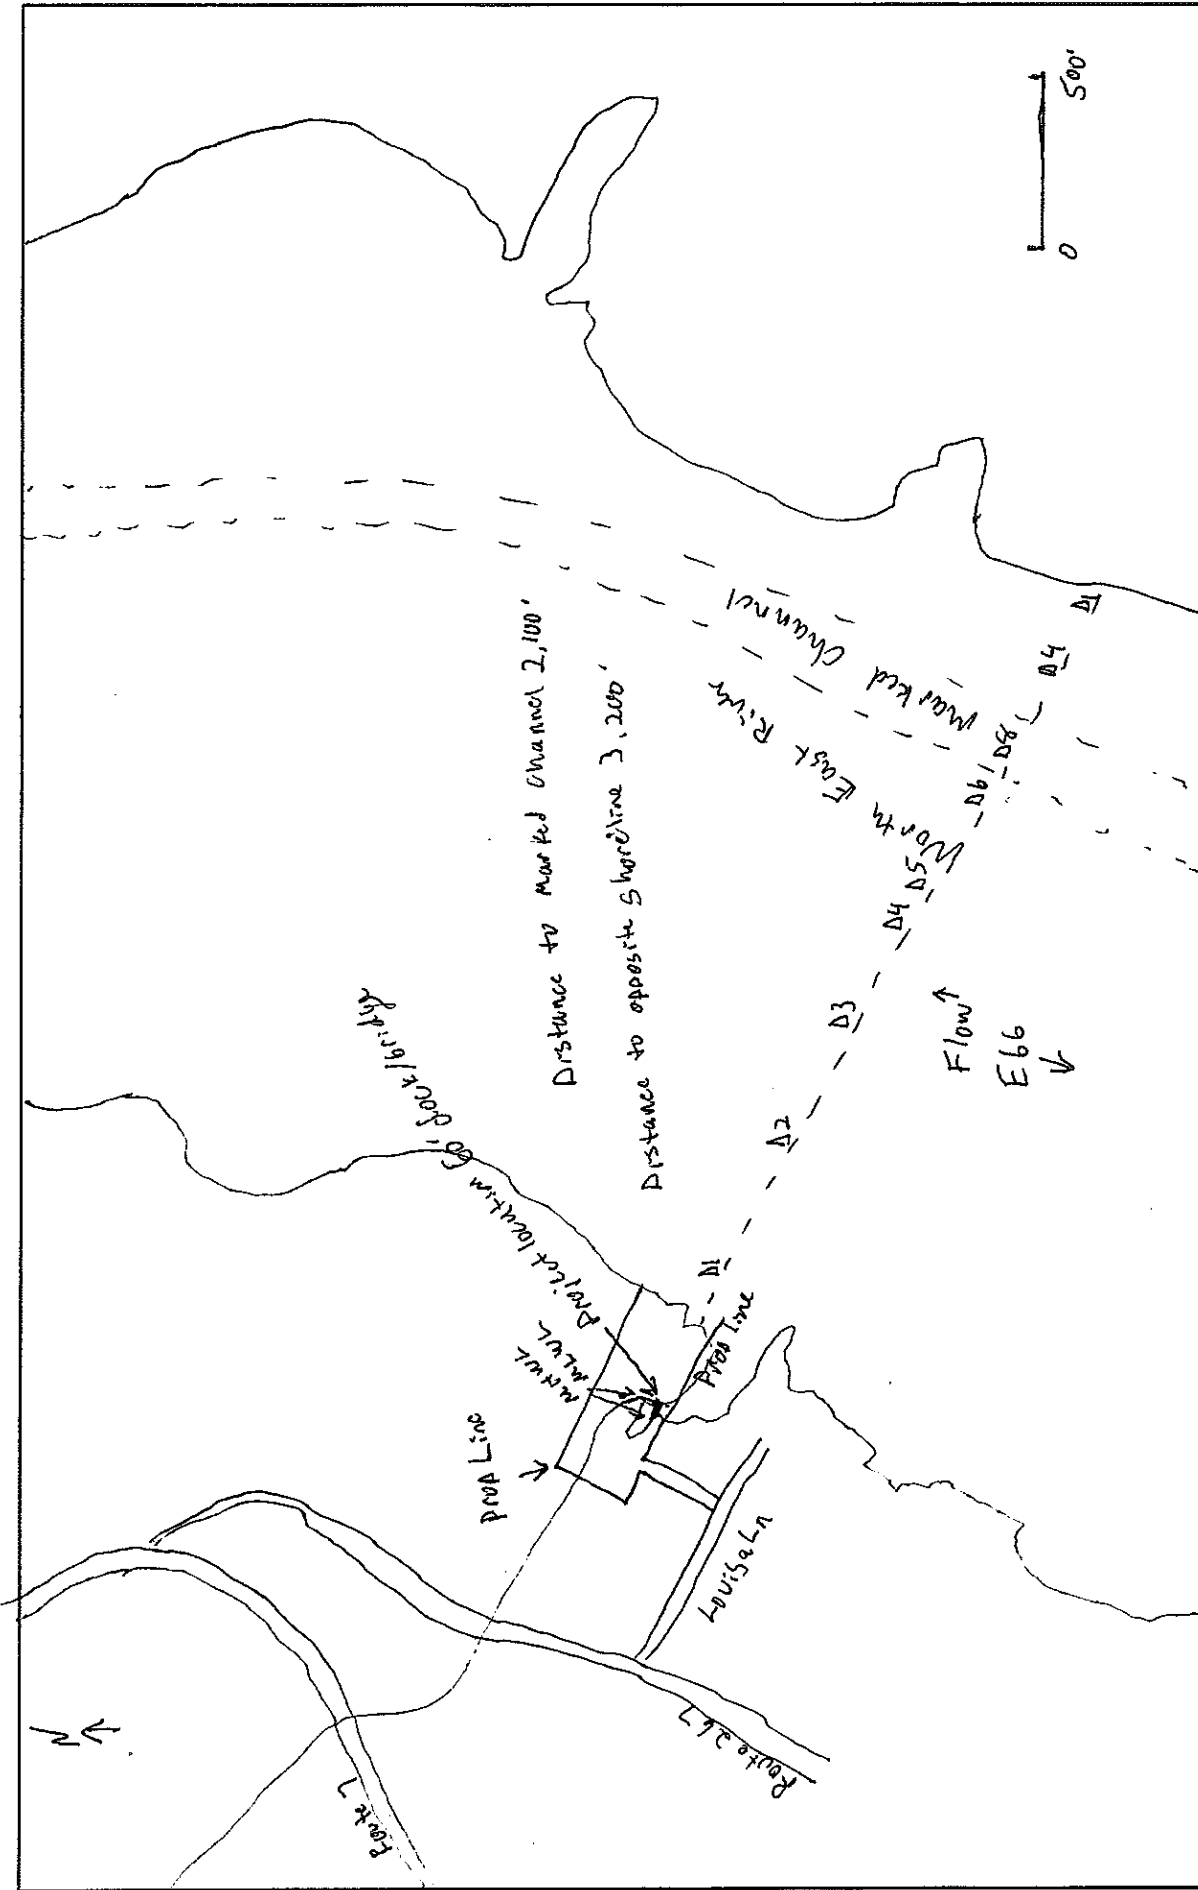


Project Vicinity Conditions

Project: Construct 60' long dock/ bridge over creek

Proposed Project for:
 Kimberlee Lloyd
 Lousia Ln.

Charlestown, MD 21914

Drawing Scale is Approximate

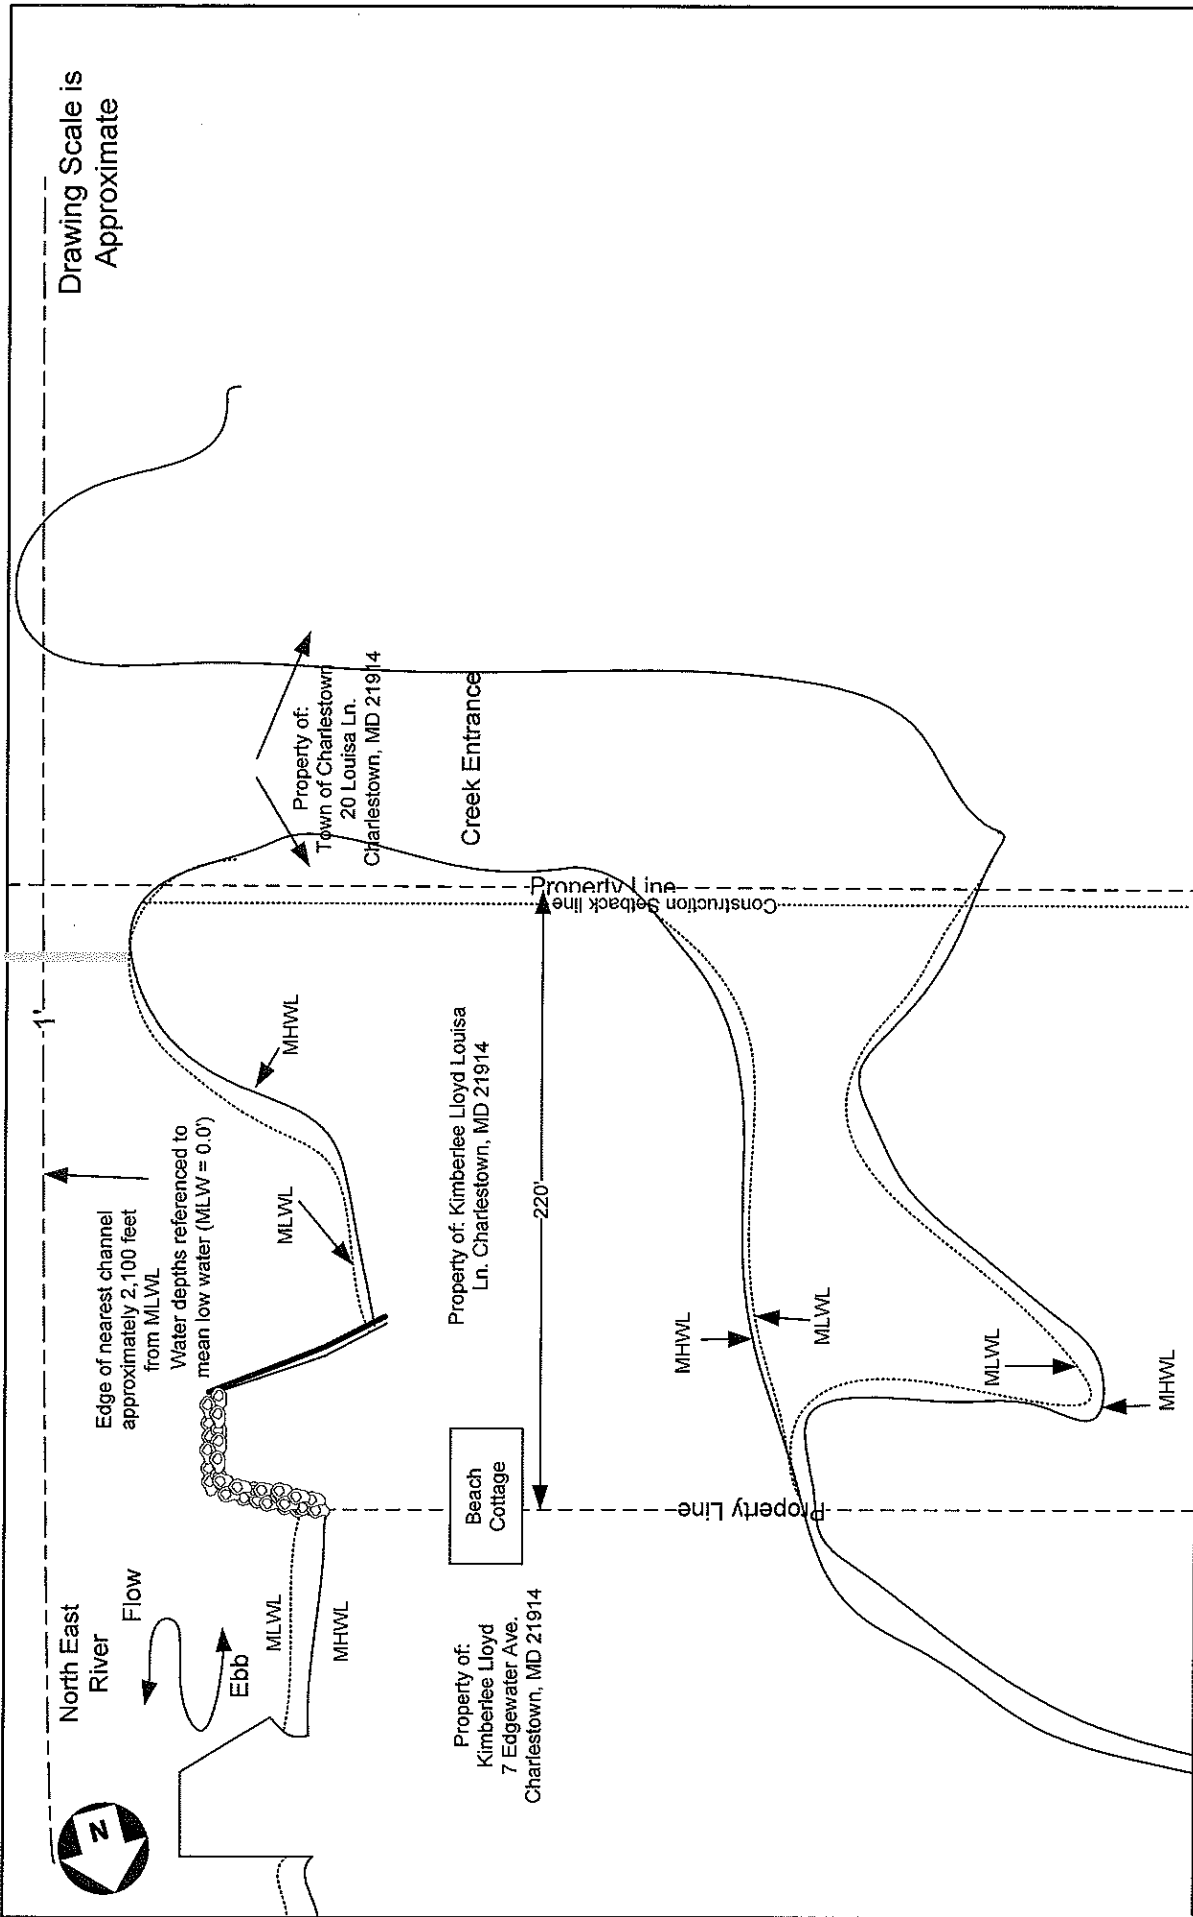

Project Notes:


Existing Conditions
 Project: Construct 60' long dock/ bridge over creek

Proposed Project for:
 Kimberlee Lloyd
 Louisa Ln.
 Charlestown, MD 21914




Legend:
 ● Existing Structure
 ● Proposed Structure

Drawing Scale is Approximate

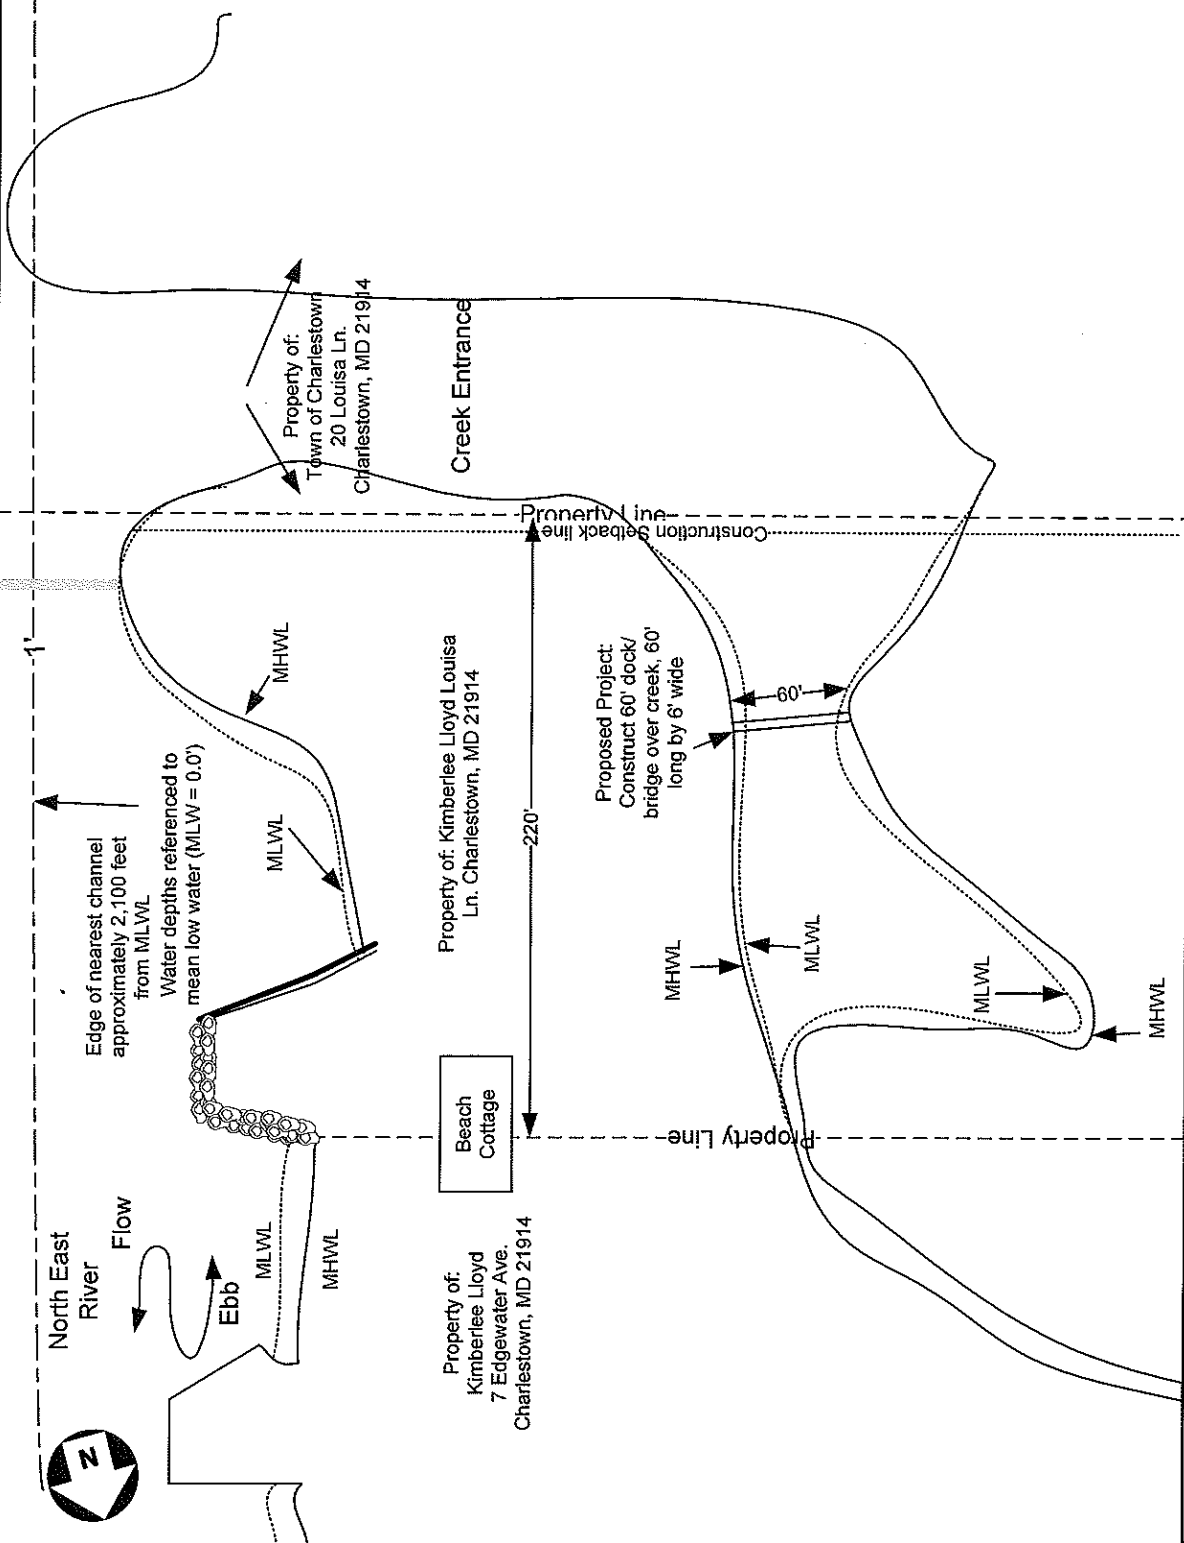

Project Notes:


Proposed Conditions
 Project: Construct 60' long dock/ bridge over creek

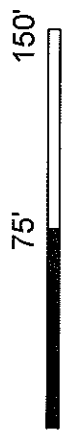

Legend: ● Existing Structure ● Proposed Structure

Proposed Project for:
 Kimberlee Lloyd
 Louisa Ln.
 Charlestown, MD 21914

Property of:
Kimberlee Lloyd
10 LOUISIANA LN.
CHARLESTON, MS

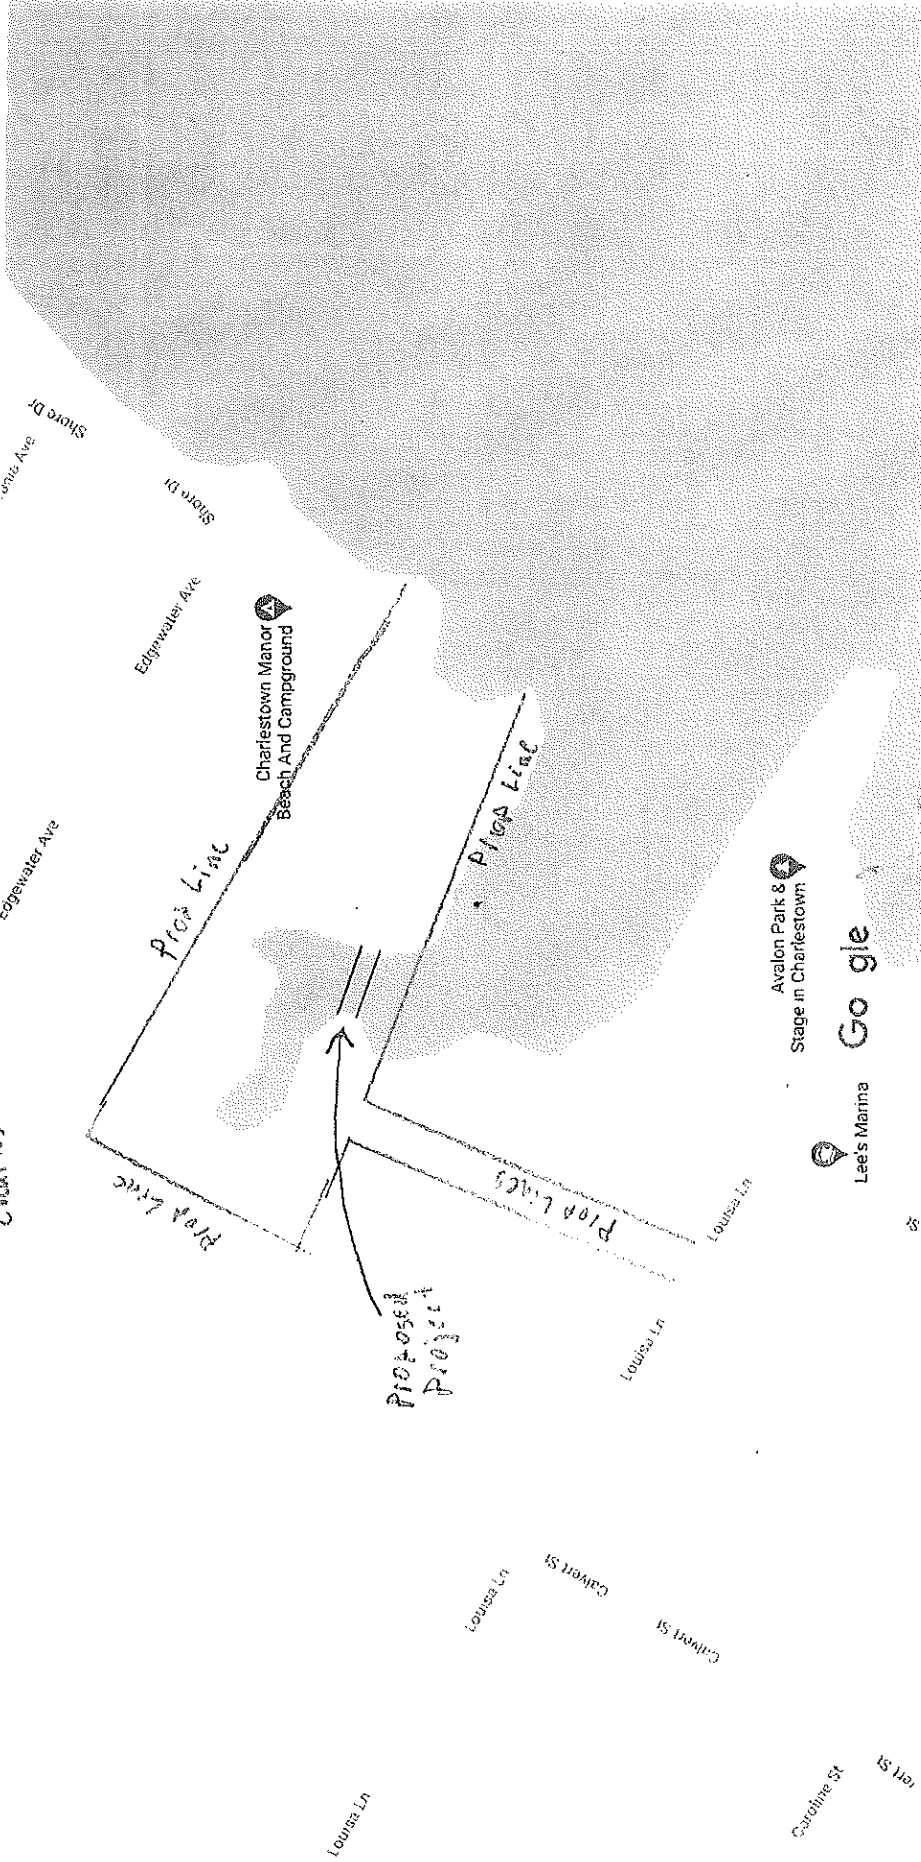


Proposed Project: 6' w x App. 60' Long "Dock" to connect customer's property.


Water depth at MLWL = 6"
MHWL = 2'

Dock Height, Open for suggestions, proposed 6' from decking to MHWL.

Drawing Sizes are Approximate

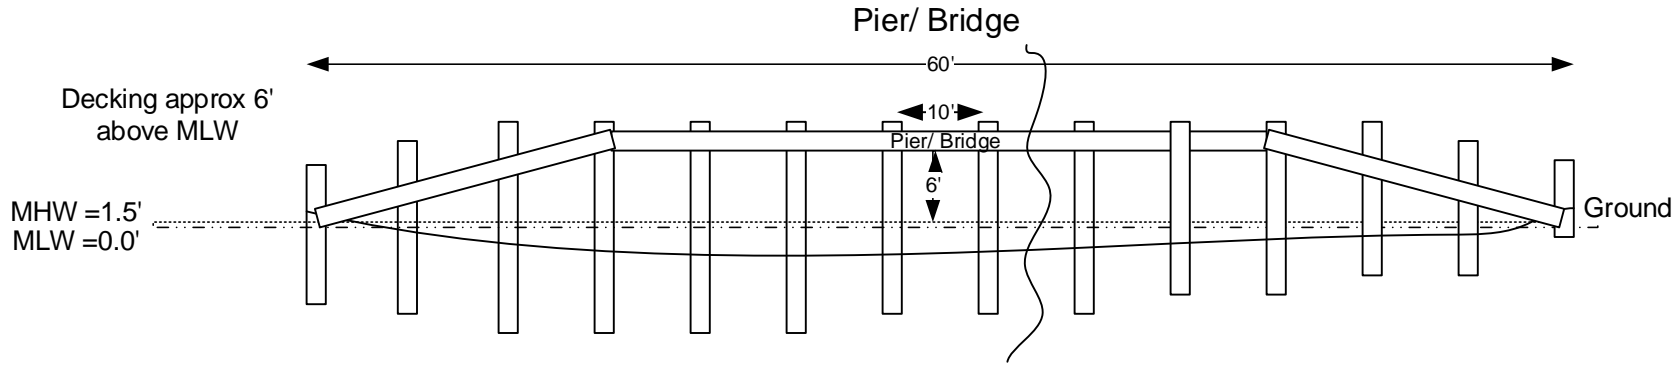

Pier

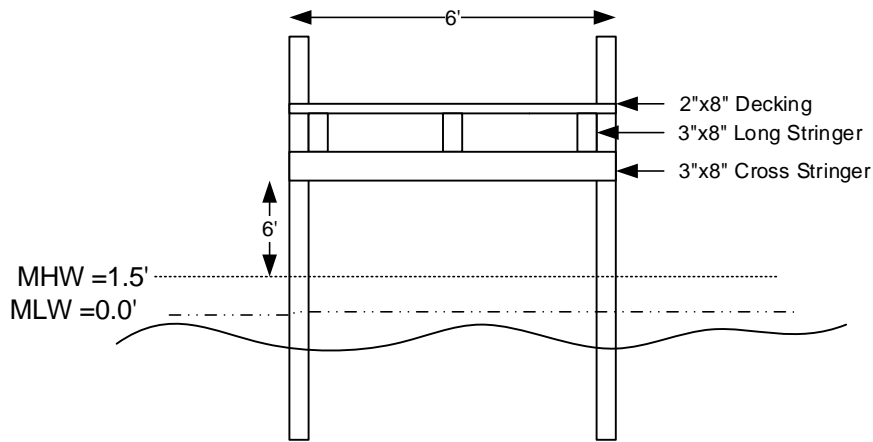

Cross Section Plan Sheet

Project: Construct 60' long dock/ bridge over creek

Proposed Project for:
Kimberlee Lloyd
Lousia Ln.
Charlestown, MD 21914

Legend: ● Proposed Structure

Project Notes:

3/15/2022

Page 5 of 5