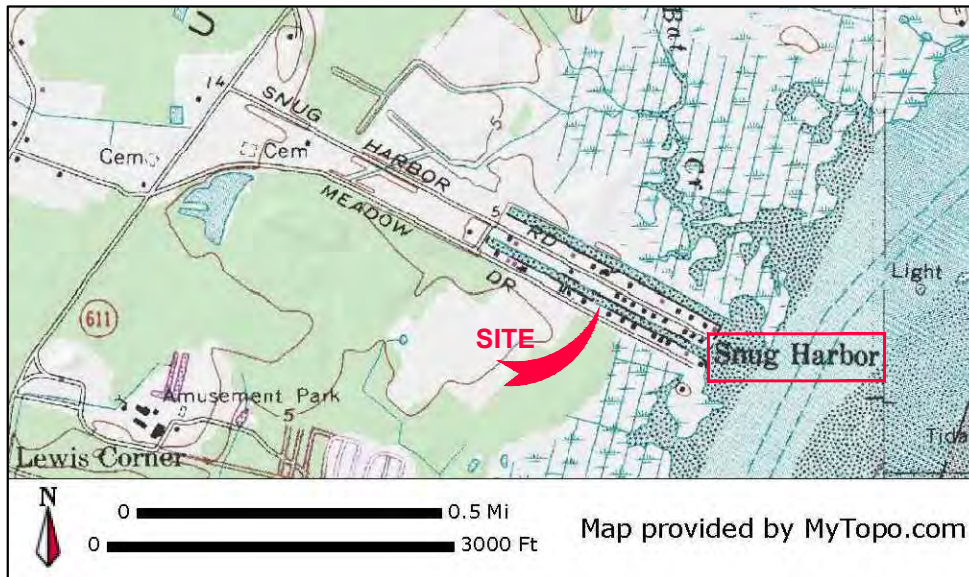


DATUM COMPARISONS

SCALE: NONE

DATUM COMPARISONS WERE OBTAINED FROM NATIONAL OCEANIC AND ATMOSPHERIC ADMINISTRATION (NOAA) INFORMATION INTERPOLATED FROM STATION ID# 8570283 - PID: HU0267.

PROJECT DESCRIPTION:

MAINTENANCE DREDGE A 25' WIDE CHANNEL IN TWO (2) MANMADE CANALS, FOR A PERIOD OF SIX (6) YEARS BY MECHANICAL METHOD A $\pm 125,000$ SF AREA TO A UNIFORM DEPTH OF -3.0 MLW AND TRANSPORT $\pm 3,400$ C.Y. OF DREDGE SPOIL TO AN APPROVED UPLAND SITE.

PROPOSED MAINTENANCE DREDGING SNUG HARBOR BERLIN - WORCESTER COUNTY

APPLICANT: FOR APPLICATION PURPOSES - NOT FOR CONSTRUCTION

STEPHEN HADLEY
12317 SNUG HARBOR ROAD
BERLIN, MD 21811

WATERWAY: MAN MADE CANALS ON
SINEPUXENT BAY

NO SAV'S

TAX MAP: 33
PARCEL: 346

ALL ELEVATIONS ARE REFERENCED TO MEAN LOW WATER (MLW) AND BASED ON FIELD WORK PERFORMED OCTOBER 2021.

JOB NUMBER:
P21-035


SCALE:
NONE

SHEET NO:
1 of 6

DATE:
12/2021

REVISED:
N/A


COPYRIGHT © 2021

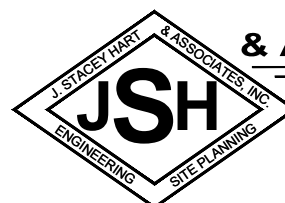

**J. STACEY HART
& ASSOCIATES, INC.**

POST OFFICE BOX 6
SNOW HILL, MD 21863
PHONE: 410-390-8096
FAX: 877-646-4365

EMAIL: stacey@jstaceyhart.com

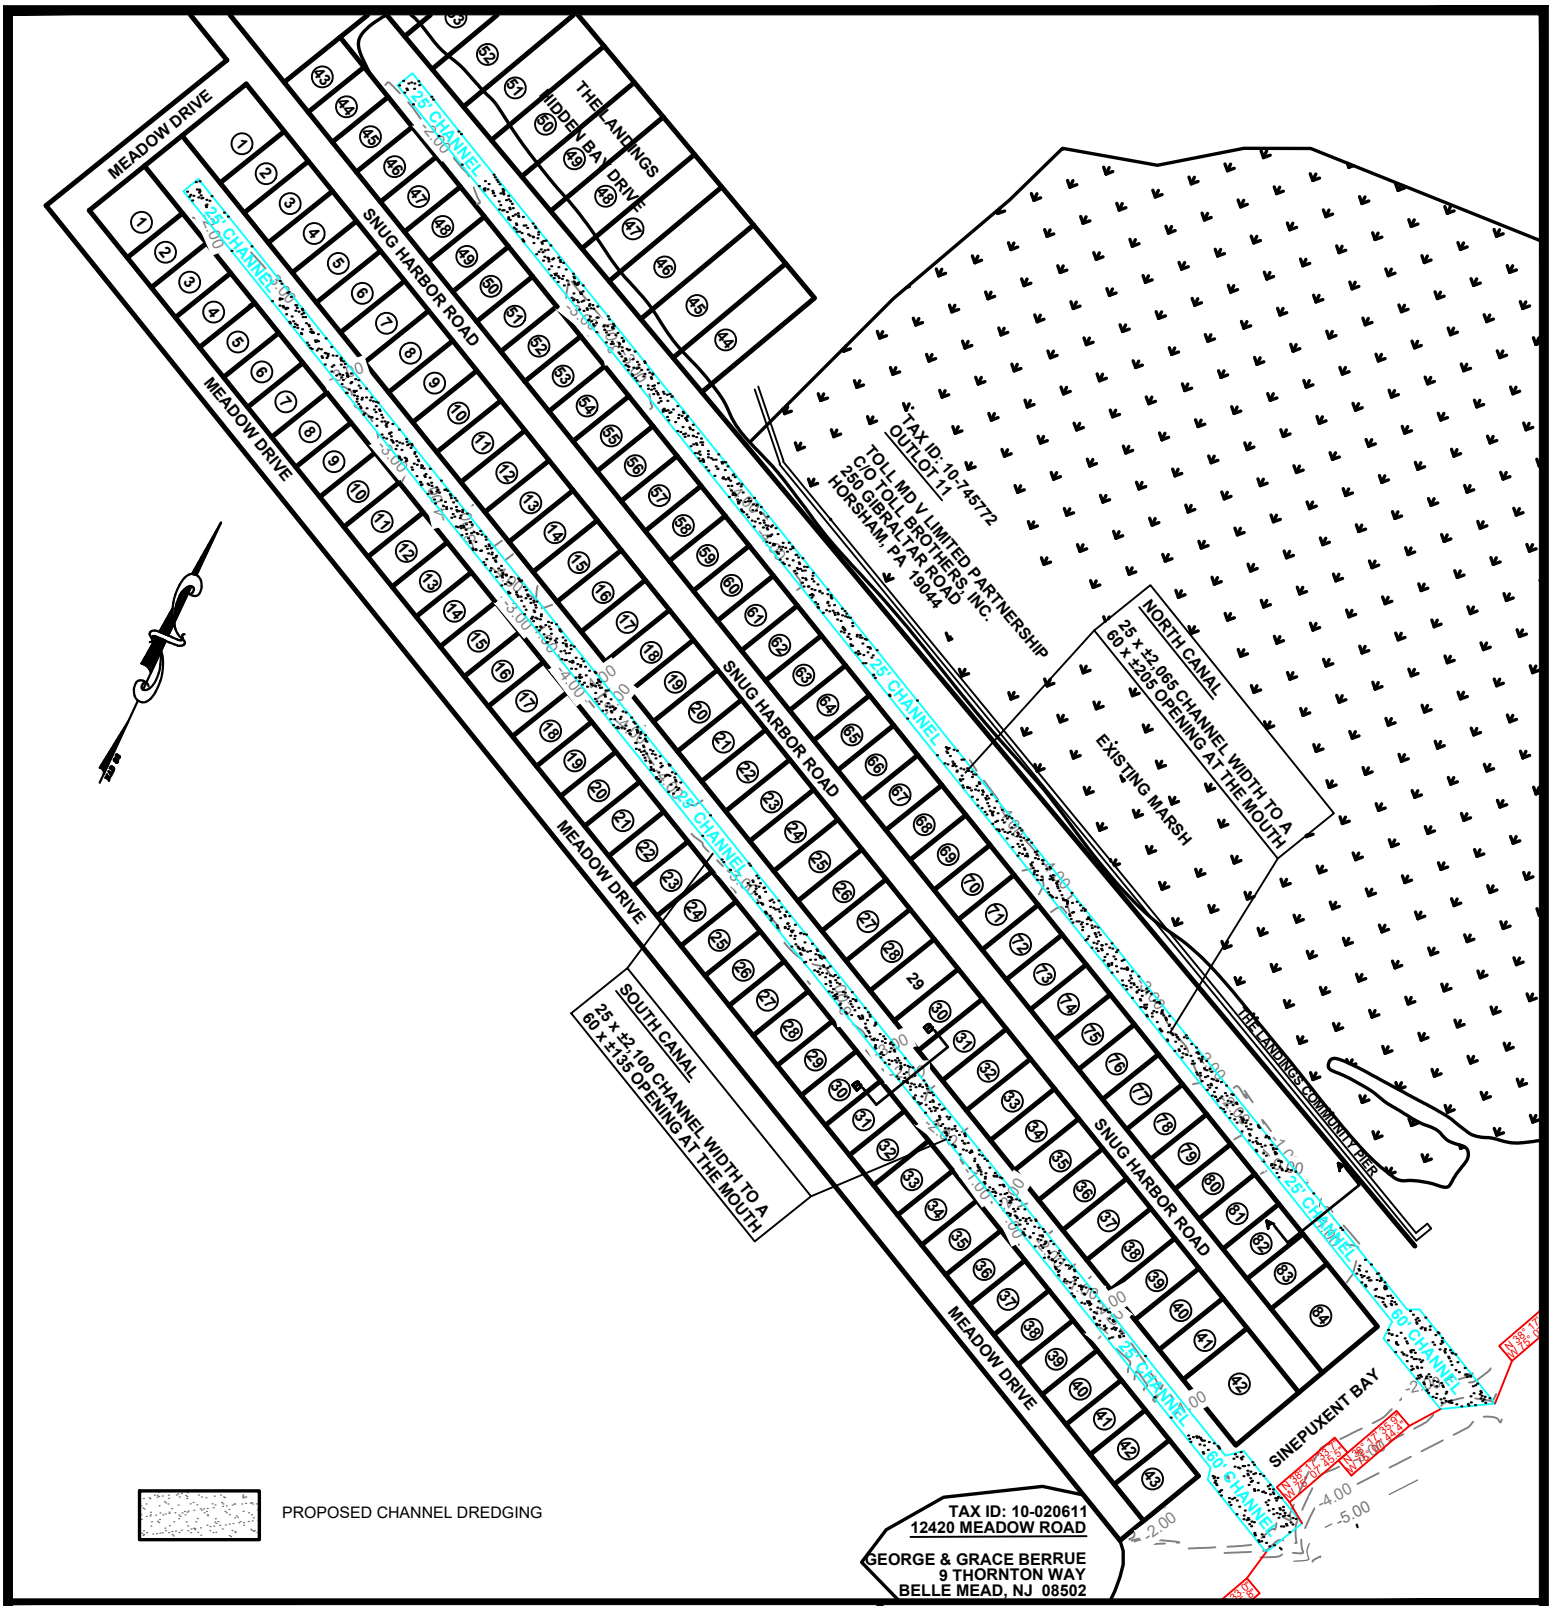

PROPOSED MAINTENANCE DREDGING SNUG HARBOR BERLIN - WORCESTER COUNTY

WATERWAY: MAN MADE CANALS ON
 SINEPUXENT BAY

NO SAV'S


TAX MAP: 33
 PARCEL: 346

ALL ELEVATIONS ARE REFERENCED TO MEAN LOW WATER (MLW) AND
 BASED ON FIELD WORK PERFORMED OCTOBER 2021.

JOB NUMBER:	SCALE:	SHEET NO:	DATE:	REVISED:
P21-035	1"=250'	2 of 6	12/2021	N/A

APPLICANT: FOR APPLICATION PURPOSES - NOT FOR CONSTRUCTION
 STEPHEN HADLEY
 12317 SNUG HARBOR ROAD
 BERLIN, MD 21811

COPYRIGHT © 2021

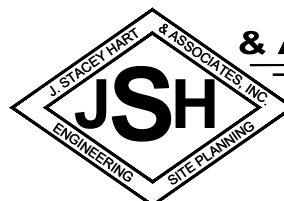


**J. STACEY HART
 & ASSOCIATES, INC.**


POST OFFICE BOX 6
 SNOW HILL, MD 21863
 PHONE: 410-390-8096
 FAX: 877-646-4365
 EMAIL: stacey@jstaceyhart.com

MEADOW DRIVE

MEADOW DRIVE

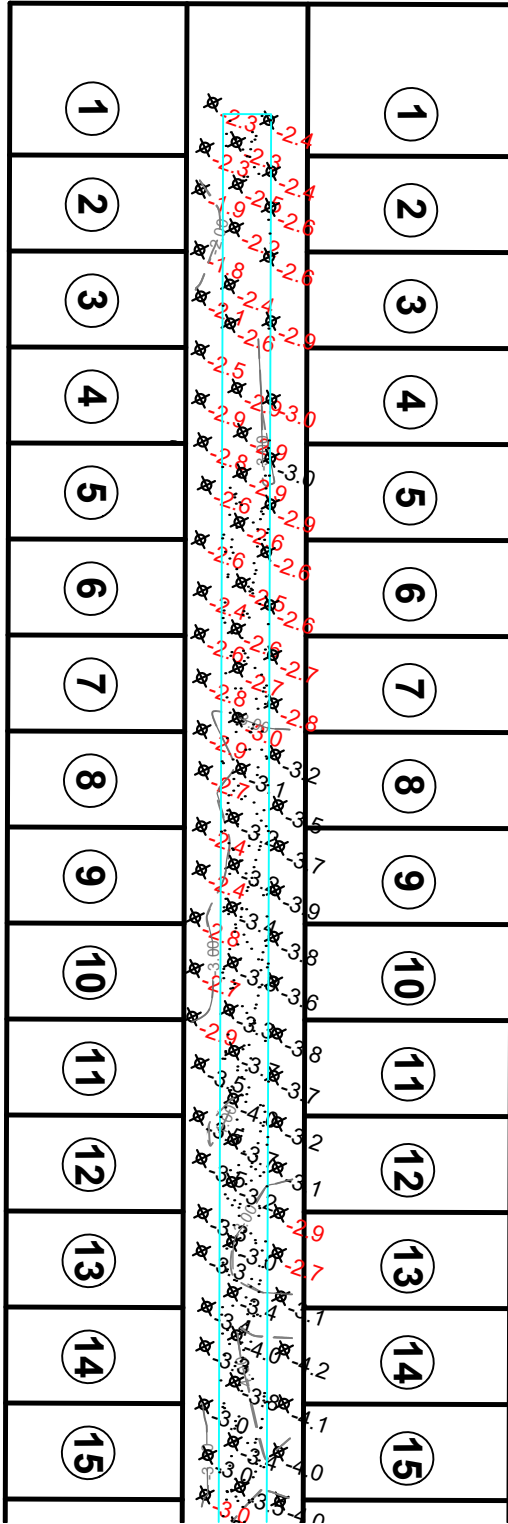

SNUG HARBOR ROAD

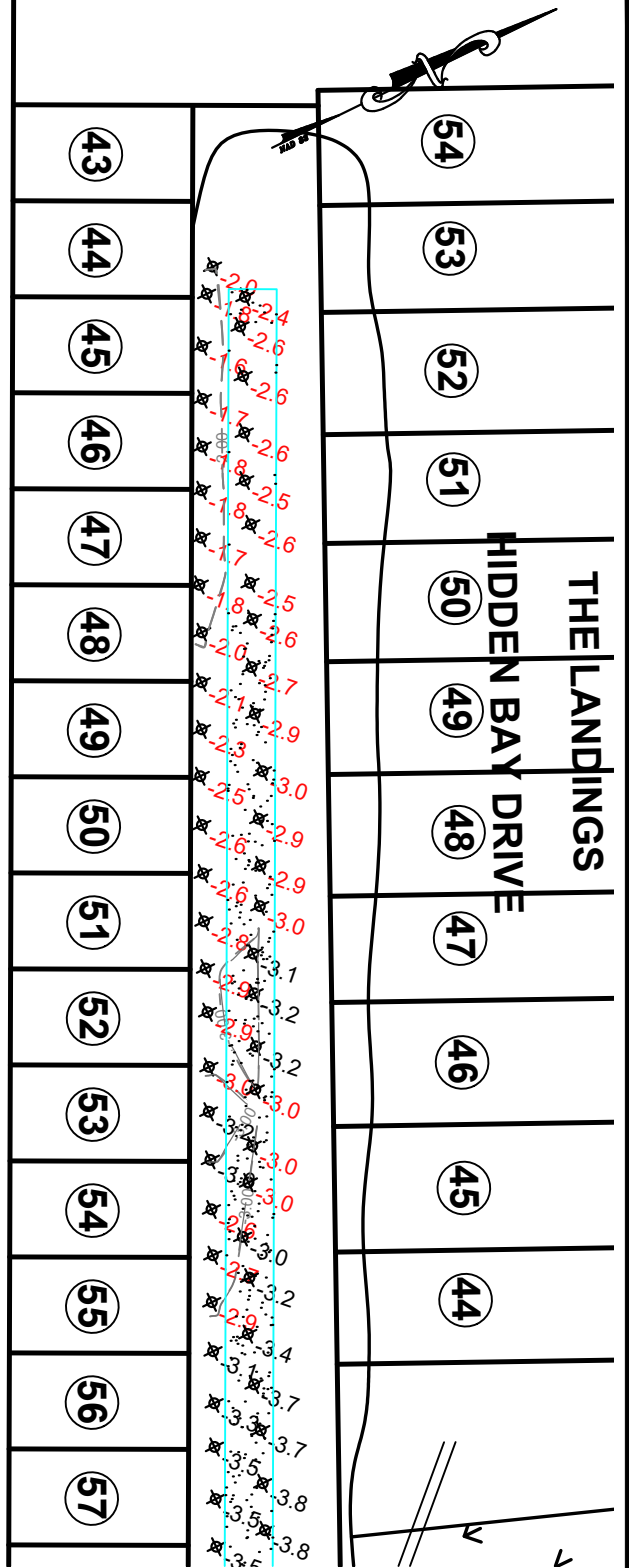

PROPOSED MAINTENANCE DREDGING SNUG HARBOR BERLIN - WORCESTER COUNTY

WATERWAY: MAN MADE CANALS ON
SINEPUXENT BAY

NO SAV'S

TAX MAP: 33
PARCEL: 346

ALL ELEVATIONS ARE REFERENCED TO MEAN LOW WATER (MLW) AND
BASED ON FIELD WORK PERFORMED OCTOBER 2021.

JOB NUMBER:
P21-035

SCALE:
1"=100'


SHEET NO:
3 of 6

DATE:
12/2021

REVISED:
N/A

APPLICANT: FOR APPLICATION PURPOSES - NOT FOR CONSTRUCTION
STEPHEN HADLEY
12317 SNUG HARBOR ROAD
BERLIN, MD 21811

COPYRIGHT © 2021

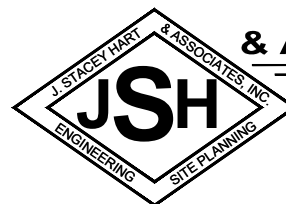

**J. STACEY HART
& ASSOCIATES, INC.**

POST OFFICE BOX 6
SNOW HILL, MD 21863
PHONE: 410-390-8096
FAX: 877-646-4365


EMAIL: stacey@jstaceyhart.com

TOLL MD V LIMITED PARTNERSHIP
C/O TOLL BROTHERS, INC.
250 GIBALTAR ROAD
HORSHAM, PA 19044

EXISTING MARSH

SNUG HARBOR ROAD

MEADOW DRIVE

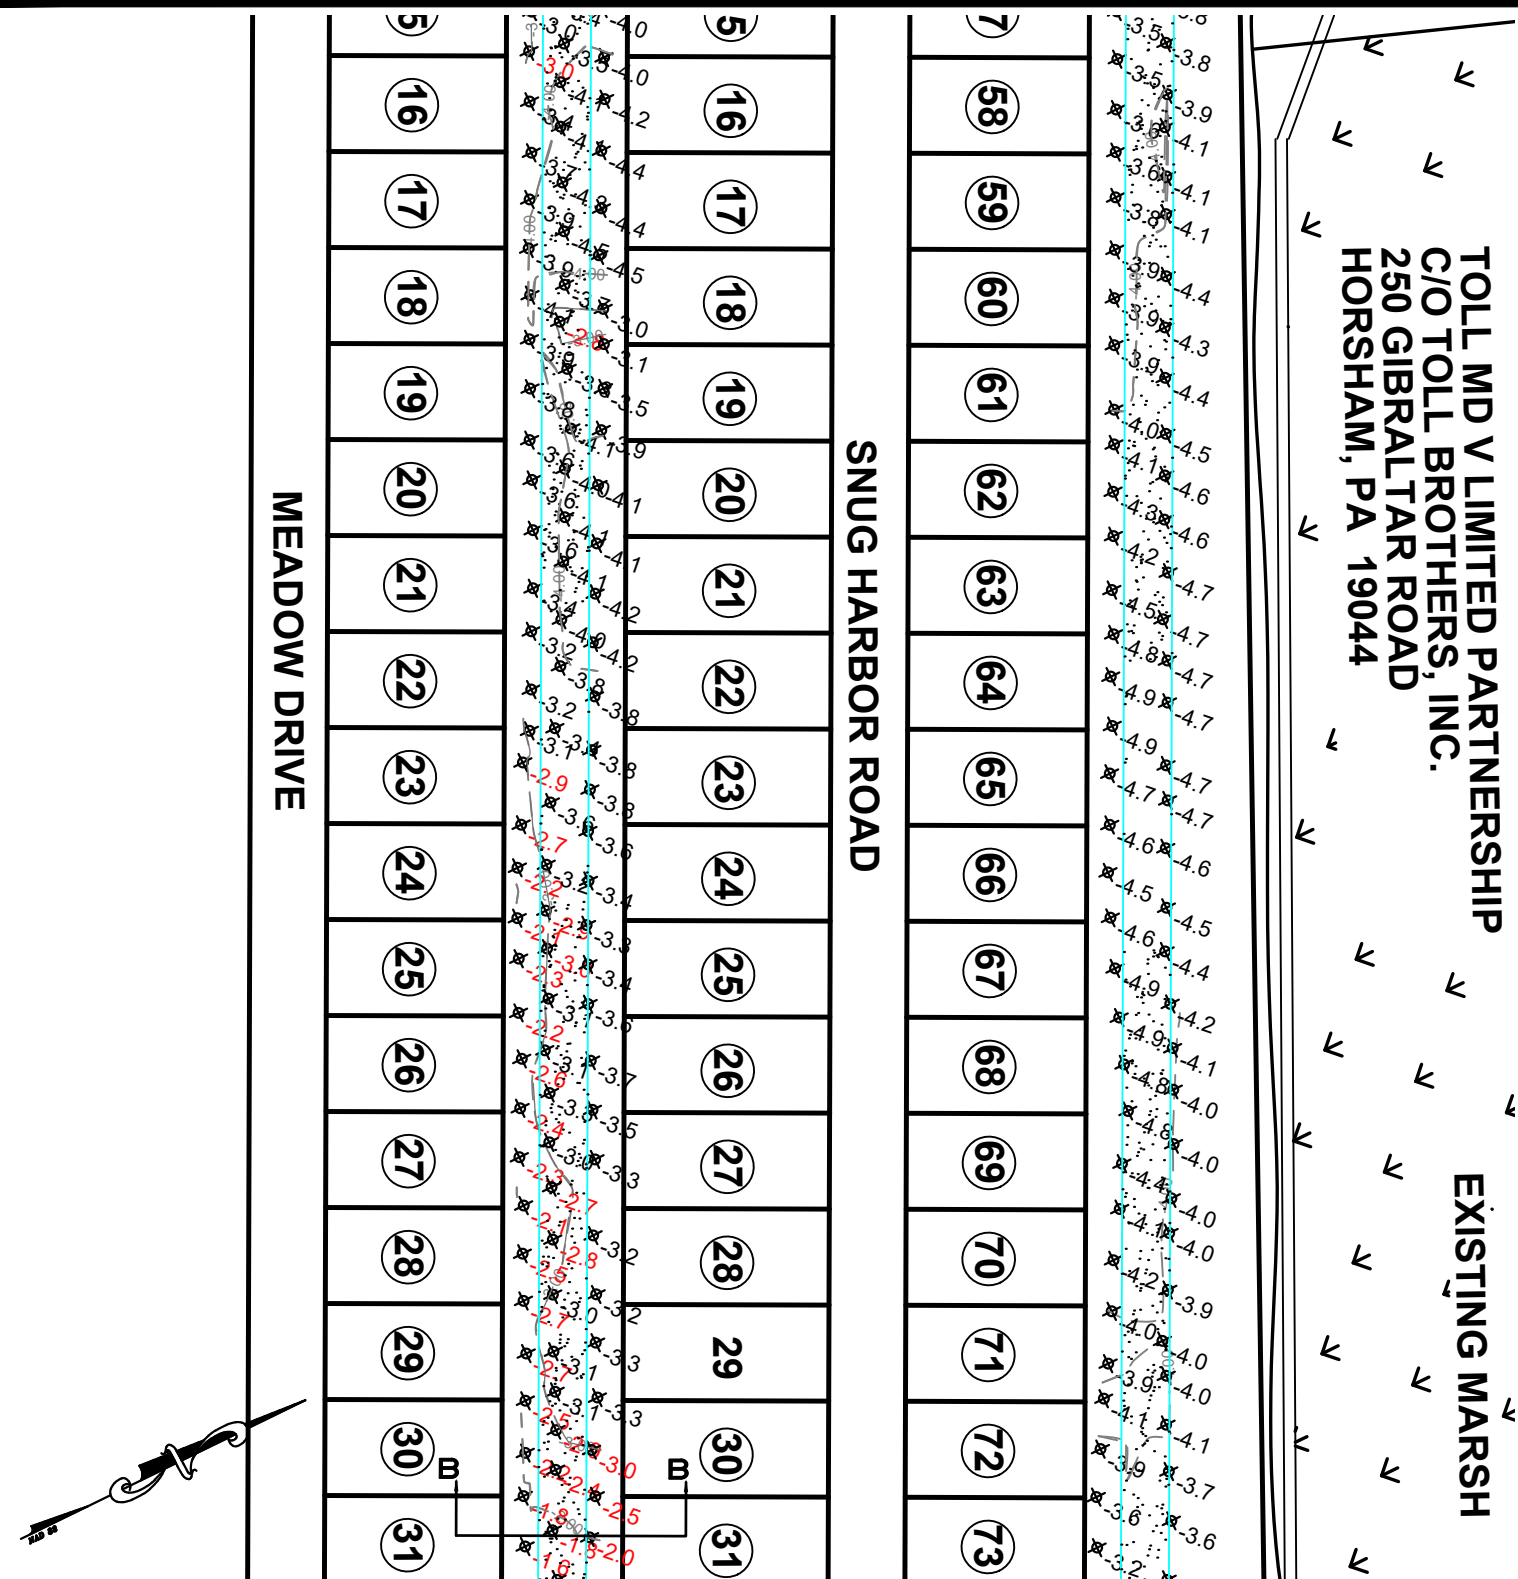

PROPOSED MAINTENANCE DREDGING SNUG HARBOR BERLIN - WORCESTER COUNTY

APPLICANT: FOR APPLICATION PURPOSES - NOT FOR CONSTRUCTION

STEPHEN HADLEY
12317 SNUG HARBOR ROAD
BERLIN, MD 21811

COPYRIGHT © 2021

WATERWAY: MAN MADE CANALS ON
SINEPUXENT BAY

NO SAV'S

TAX MAP: 33
PARCEL: 346

ALL ELEVATIONS ARE REFERENCED TO MEAN LOW WATER (MLW) AND
BASED ON FIELD WORK PERFORMED OCTOBER 2021.


JOB NUMBER:
P21-035

SCALE:
1"=100'

SHEET NO:
4 of 6

DATE:
12/2021


REVISED:
N/A

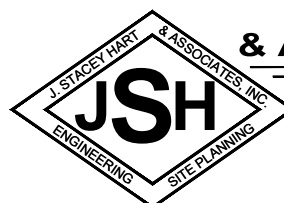

J. STACEY HART
& ASSOCIATES, INC.

POST OFFICE BOX 6
SNOW HILL, MD 21863
PHONE: 410-390-8096
FAX: 877-646-4365

EMAIL: stacey@jstaceyhart.com

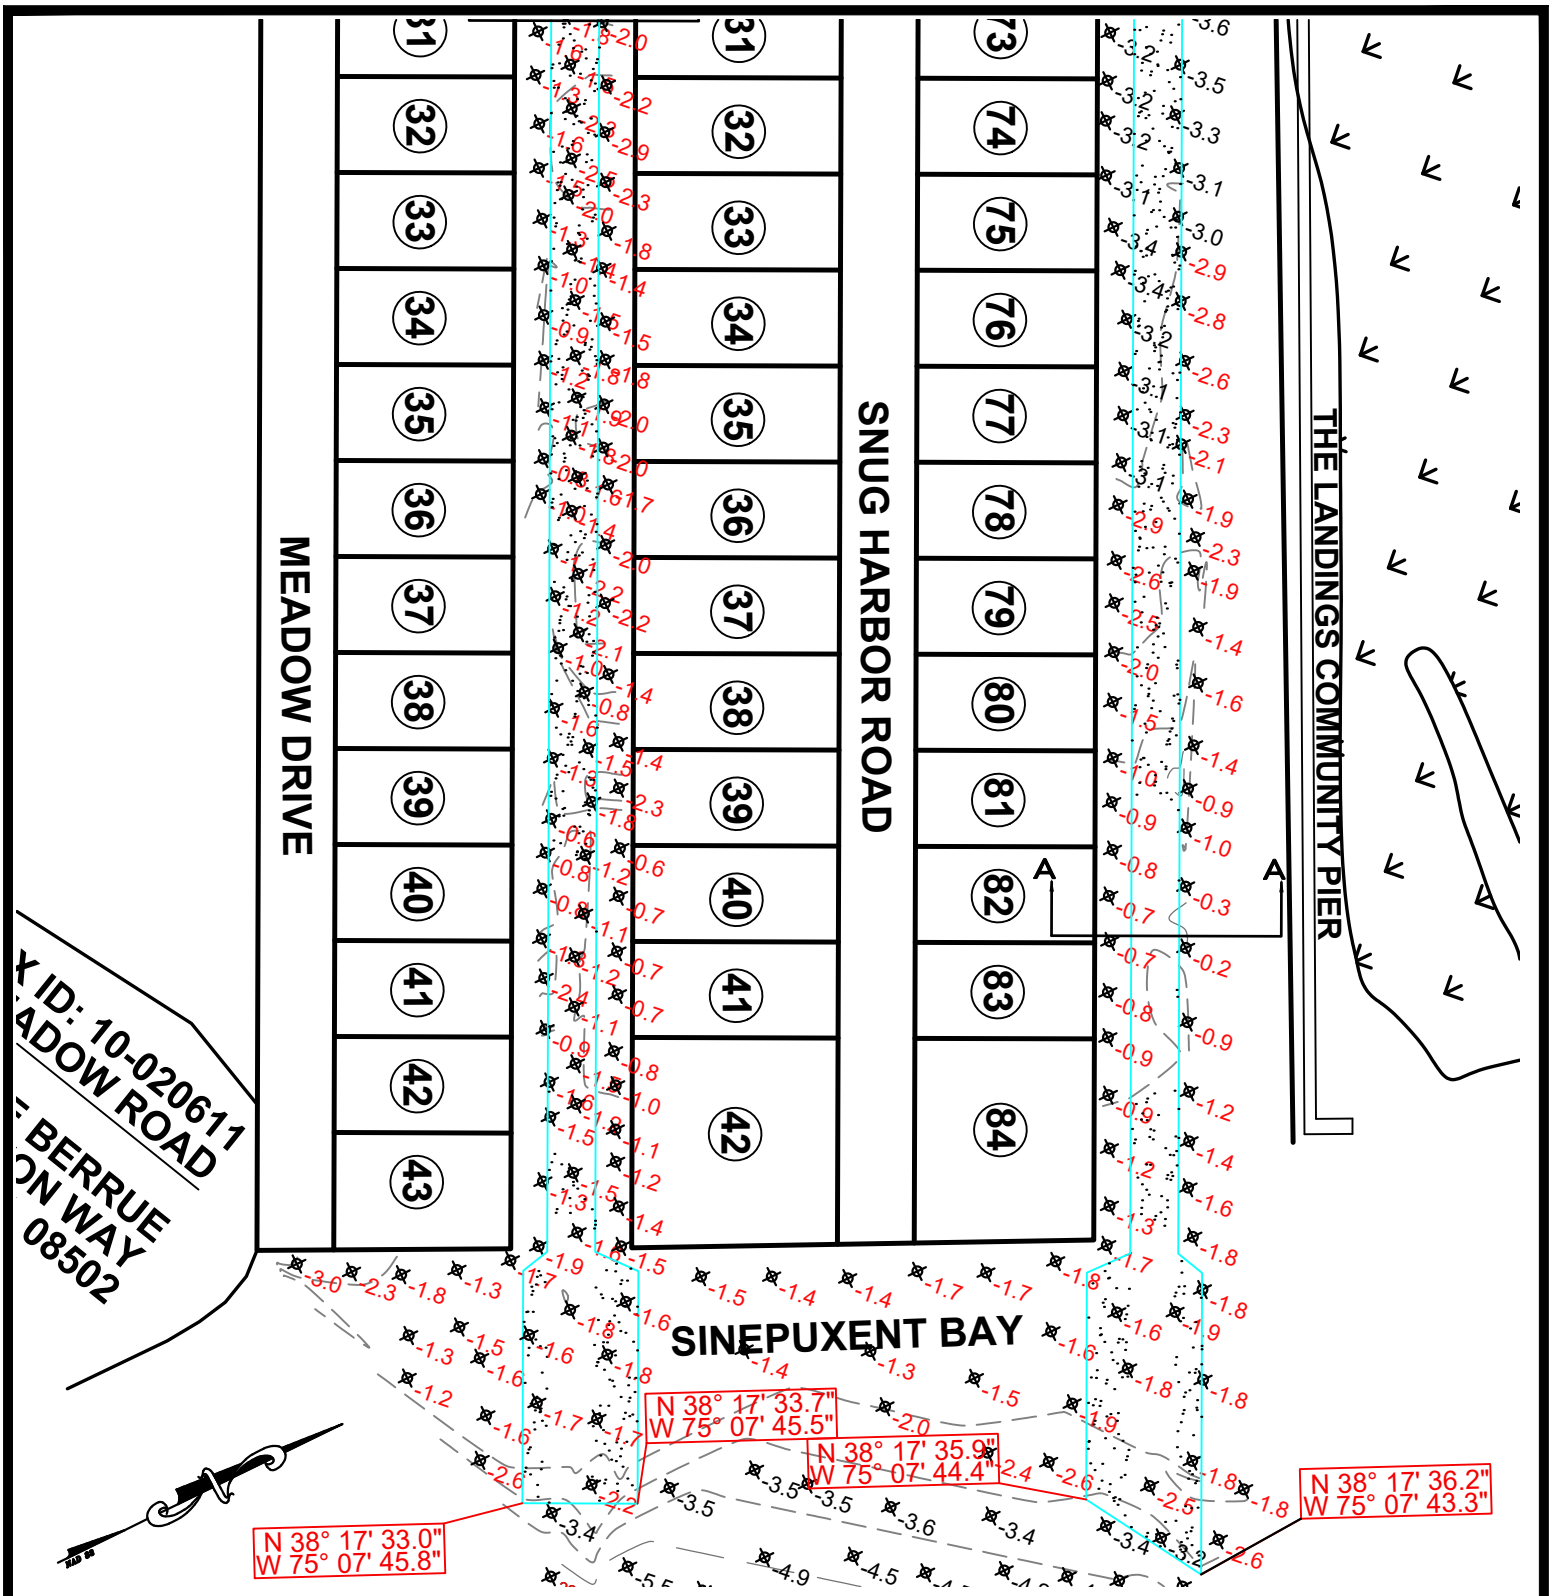

**PROPOSED MAINTENANCE DREDGING
SNUG HARBOR
BERLIN - WORCESTER COUNTY**

APPLICANT: FOR APPLICATION PURPOSES - NOT FOR CONSTRUCTION
STEPHEN HADLEY
12317 SNUG HARBOR ROAD
BERLIN, MD 21811

WATERWAY: MAN MADE CANALS ON
SINEPUXENT BAY


NO SAV'S

TAX MAP: 33
PARCEL: 346

ALL ELEVATIONS ARE REFERENCED TO MEAN LOW WATER (MLW) AND
BASED ON FIELD WORK PERFORMED OCTOBER 2021.


JOB NUMBER: P21-035	SCALE: 1"=100'	SHEET NO: 5 of 6	DATE: 12/2021	REVISED: 2/2/2022
------------------------	-------------------	---------------------	------------------	----------------------

COPYRIGHT © 2021

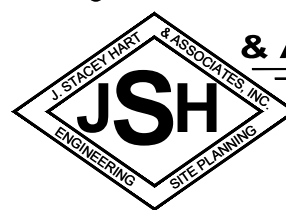


**J. STACEY HART
& ASSOCIATES, INC.**

POST OFFICE BOX 6
SNOW HILL, MD 21863
PHONE: 410-390-8096
FAX: 877-646-4365
EMAIL: stacey@jstaceyhart.com

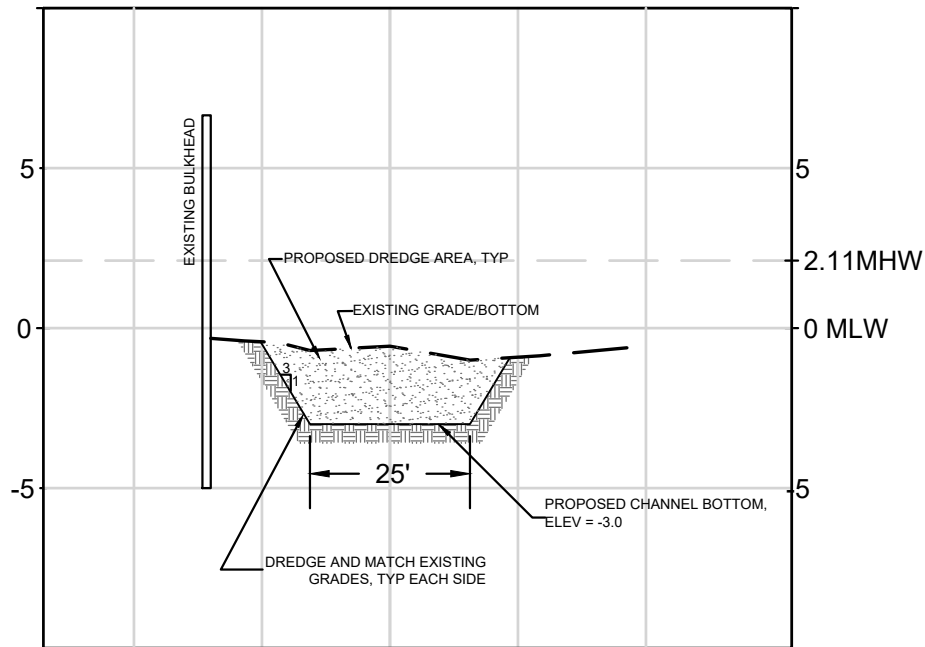

SECTION A-A

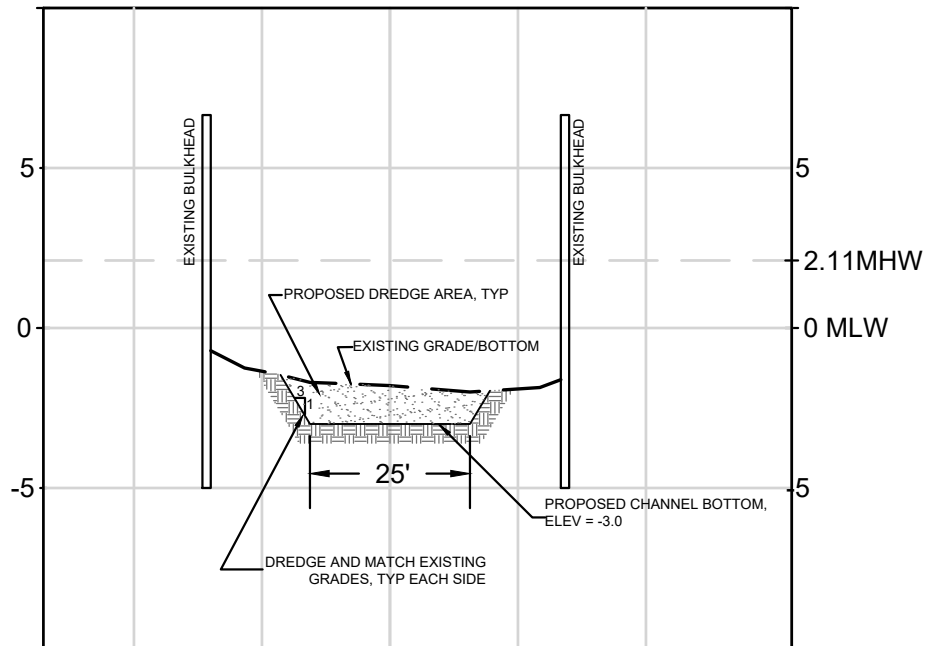

SECTION B-B

SCALE: H: 1"=30'
V: 1"=6'

PROPOSED MAINTENANCE DREDGING SNUG HARBOR BERLIN - WORCESTER COUNTY

APPLICANT: FOR APPLICATION PURPOSES - NOT FOR CONSTRUCTION

STEPHEN HADLEY
12317 SNUG HARBOR ROAD
BERLIN, MD 21811

WATERWAY: MAN MADE CANALS ON
SINEPUXENT BAY

NO SAV'S

TAX MAP: 33
PARCEL: 346

ALL ELEVATIONS ARE REFERENCED TO MEAN LOW WATER (MLW) AND
BASED ON FIELD WORK PERFORMED OCTOBER 2021.

JOB NUMBER:
P21-035


SCALE:
H: 1"=30'
V: 1"=6'

SHEET NO:
6 of 6

DATE:
12/2021

REVISED:
N/A


COPYRIGHT © 2021

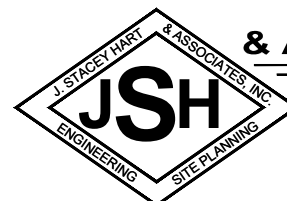

**J. STACEY HART
& ASSOCIATES, INC.**

POST OFFICE BOX 6
SNOW HILL, MD 21863
PHONE: 410-390-8096
FAX: 877-646-4365

EMAIL: stacey@jstaceyhart.com

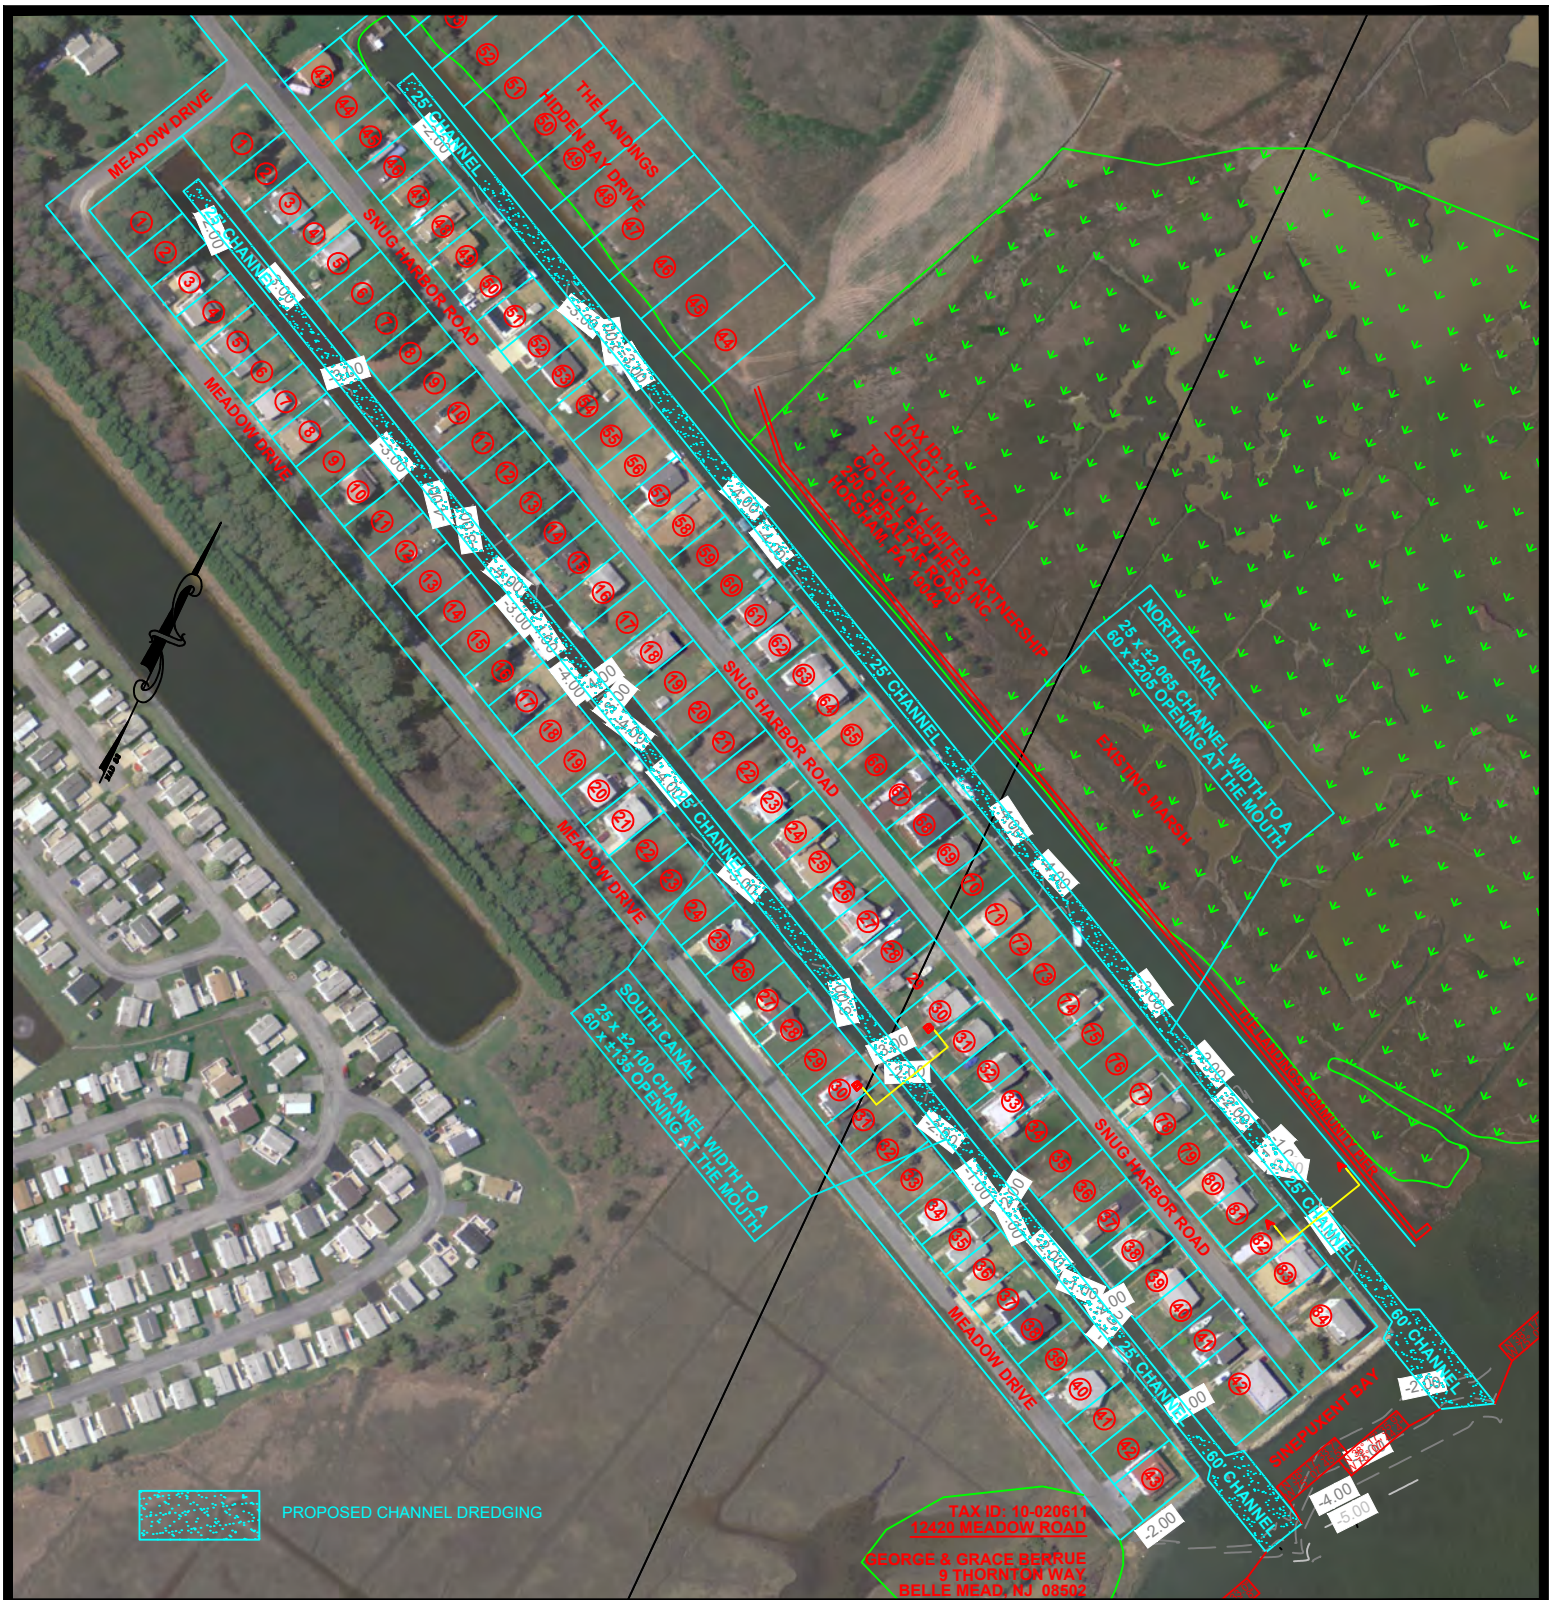

PROPOSED MAINTENANCE DREDGING SNUG HARBOR BERLIN - WORCESTER COUNTY

APPLICANT: FOR APPLICATION PURPOSES - NOT FOR CONSTRUCTION
 STEPHEN HADLEY
 12317 SNUG HARBOR ROAD
 BERLIN, MD 21811

WATERWAY: MAN MADE CANALS ON
 SINEPUXENT BAY

NO SAV'S

TAX MAP: 33
 PARCEL: 346

ALL ELEVATIONS ARE REFERENCED TO MEAN LOW WATER (MLW) AND
 BASED ON FIELD WORK PERFORMED OCTOBER 2021.

JOB NUMBER:
 P21-035


SCALE:
 1"=250'

SHEET NO:
 2 of 6

DATE:
 12/2021


REVISED:
 N/A

COPYRIGHT © 2021

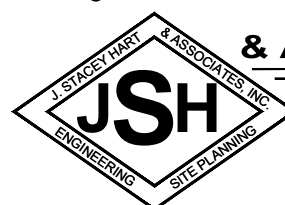

**J. STACEY HART
 & ASSOCIATES, INC.**

POST OFFICE BOX 6
 SNOW HILL, MD 21863
 PHONE: 410-390-8096
 FAX: 877-646-4365
 EMAIL: stacey@jstaceyhart.com

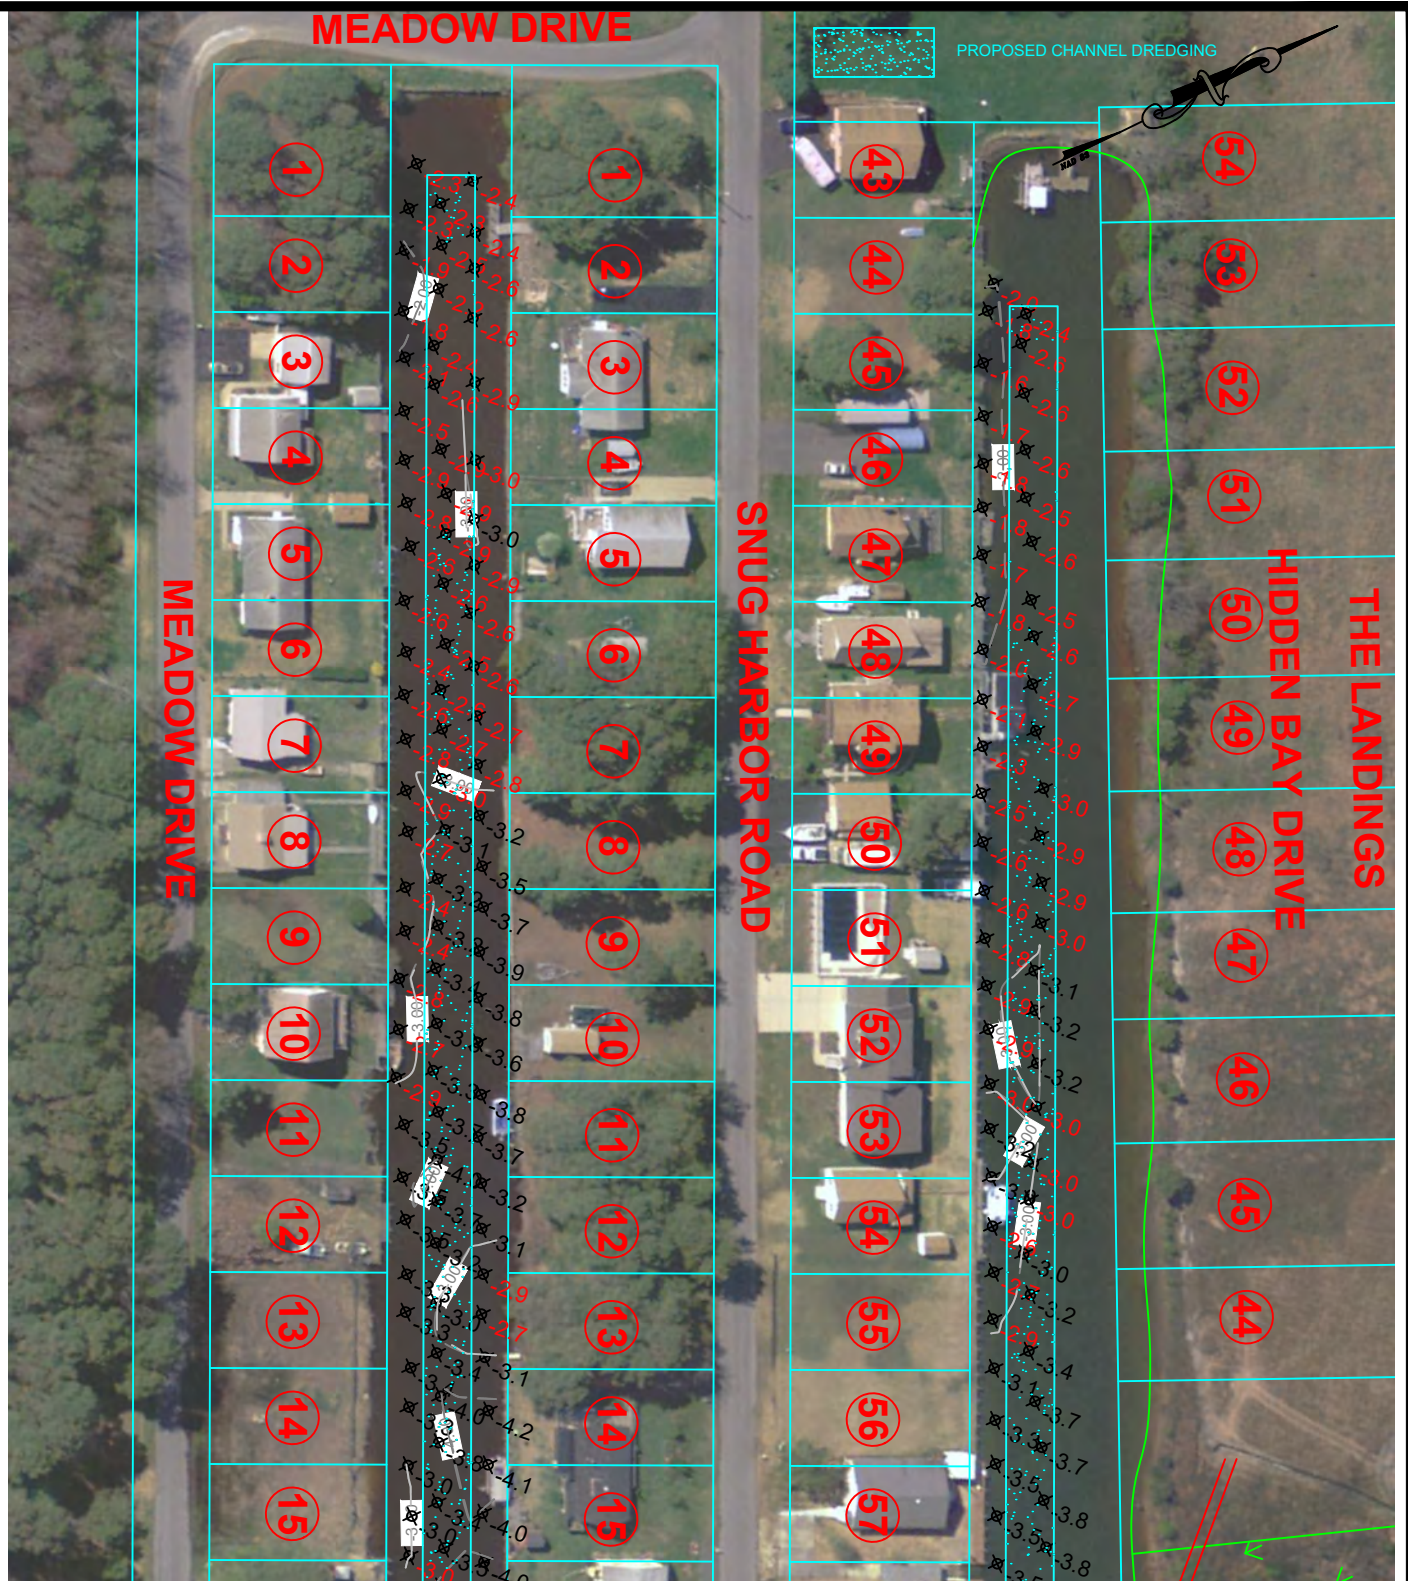

**PROPOSED MAINTENANCE DREDGING
SNUG HARBOR
BERLIN - WORCESTER COUNTY**

WATERWAY: MAN MADE CANALS ON
SINEPUXENT BAY

ALL ELEVATIONS ARE REFERENCED TO MEAN LOW WATER (MLW) AND
BASED ON FIELD WORK PERFORMED OCTOBER 2021.

NO SAV'S

TAX MAP: 33
PARCEL: 346

JOB NUMBER:
P21-035

SCALE:
1"=100'

SHEET NO:
3 of 6


DATE:
12/2021

REVISED:
N/A

APPLICANT: FOR APPLICATION PURPOSES - NOT FOR CONSTRUCTION

STEPHEN HADLEY
12317 SNUG HARBOR ROAD
BERLIN, MD 21811

COPYRIGHT © 2021

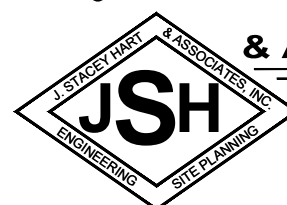

**J. STACEY HART
& ASSOCIATES, INC.**

POST OFFICE BOX 6
SNOW HILL, MD 21863
PHONE: 410-390-8096
FAX: 877-646-4365

EMAIL: stacey@jstaceyhart.com



PROPOSED MAINTENANCE DREDGING SNUG HARBOR BERLIN - WORCESTER COUNTY

APPLICANT: FOR APPLICATION PURPOSES - NOT FOR CONSTRUCTION

STEPHEN HADLEY
 12317 SNUG HARBOR ROAD
 BERLIN, MD 21811

WATERWAY: MAN MADE CANALS ON
 SINEPUXENT BAY

NO SAV'S

TAX MAP: 33
 PARCEL: 346

ALL ELEVATIONS ARE REFERENCED TO MEAN LOW WATER (MLW) AND
 BASED ON FIELD WORK PERFORMED OCTOBER 2021.

JOB NUMBER:
 P21-035


SCALE:
 1"=100'

SHEET NO:
 4 of 6

DATE:
 12/2021

REVISED:
 N/A

COPYRIGHT © 2021

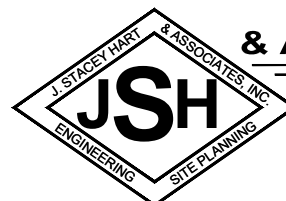

**J. STACEY HART
 & ASSOCIATES, INC.**

POST OFFICE BOX 6
 SNOW HILL, MD 21863
 PHONE: 410-390-8096
 FAX: 877-646-4365

EMAIL: stacey@jstaceyhart.com

