

**DAVIS  
BOWEN &  
FRIEDEL, INC.**

**ARCHITECTS • ENGINEERS • SURVEYORS**

**EASTON, MARYLAND  
410.770.4744**

**MILFORD, DELAWARE  
302.424.1444**

**SALISBURY, MARYLAND  
410.543.9091**

**CRISFIELD CITY DOCK  
PIER RECONSTRUCTION**  
CRISFIELD, MD 21817

**DEMOLITION PLAN**

COPYRIGHT © 2022




Dwg.No.:

**S2**

Date: 09/27/2022

Scale: 1"=20'-0"

Proj.No.: 0187A030.C01

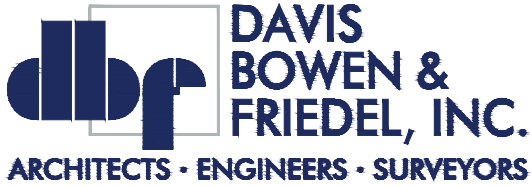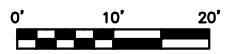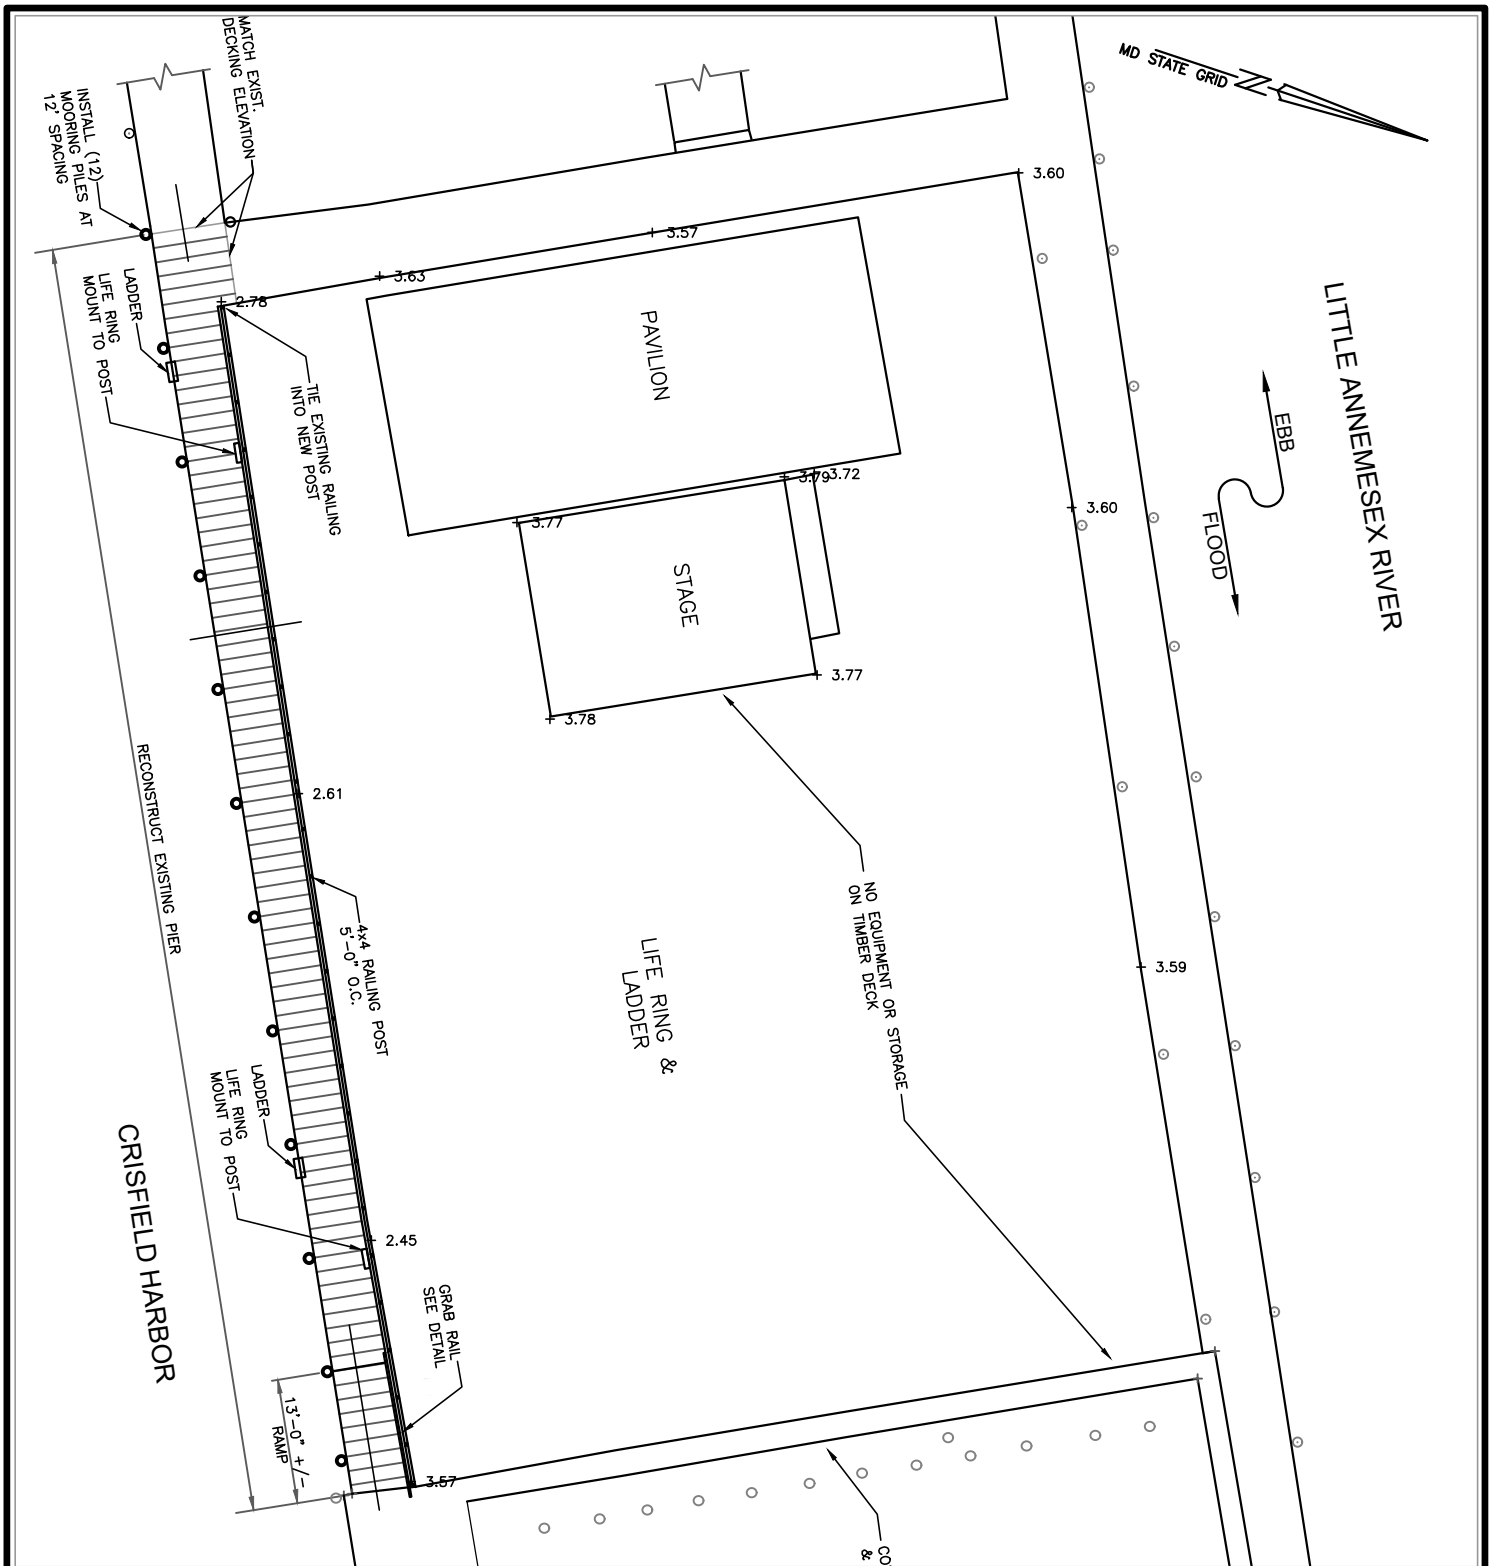

EASTON, MARYLAND 410.770.4744  
MILFORD, DELAWARE 302.424.1444  
SALISBURY, MARYLAND 410.543.9091

CRISFIELD CITY DOCK  
PIER RECONSTRUCTION  
CRISFIELD, MD 21817

SITE PLAN

COPYRIGHT © 2022


Dwg.No.:

S3

Date: 09/27/2022

Scale: 1"=20'-0"

Proj.No.: 0187A030.C01

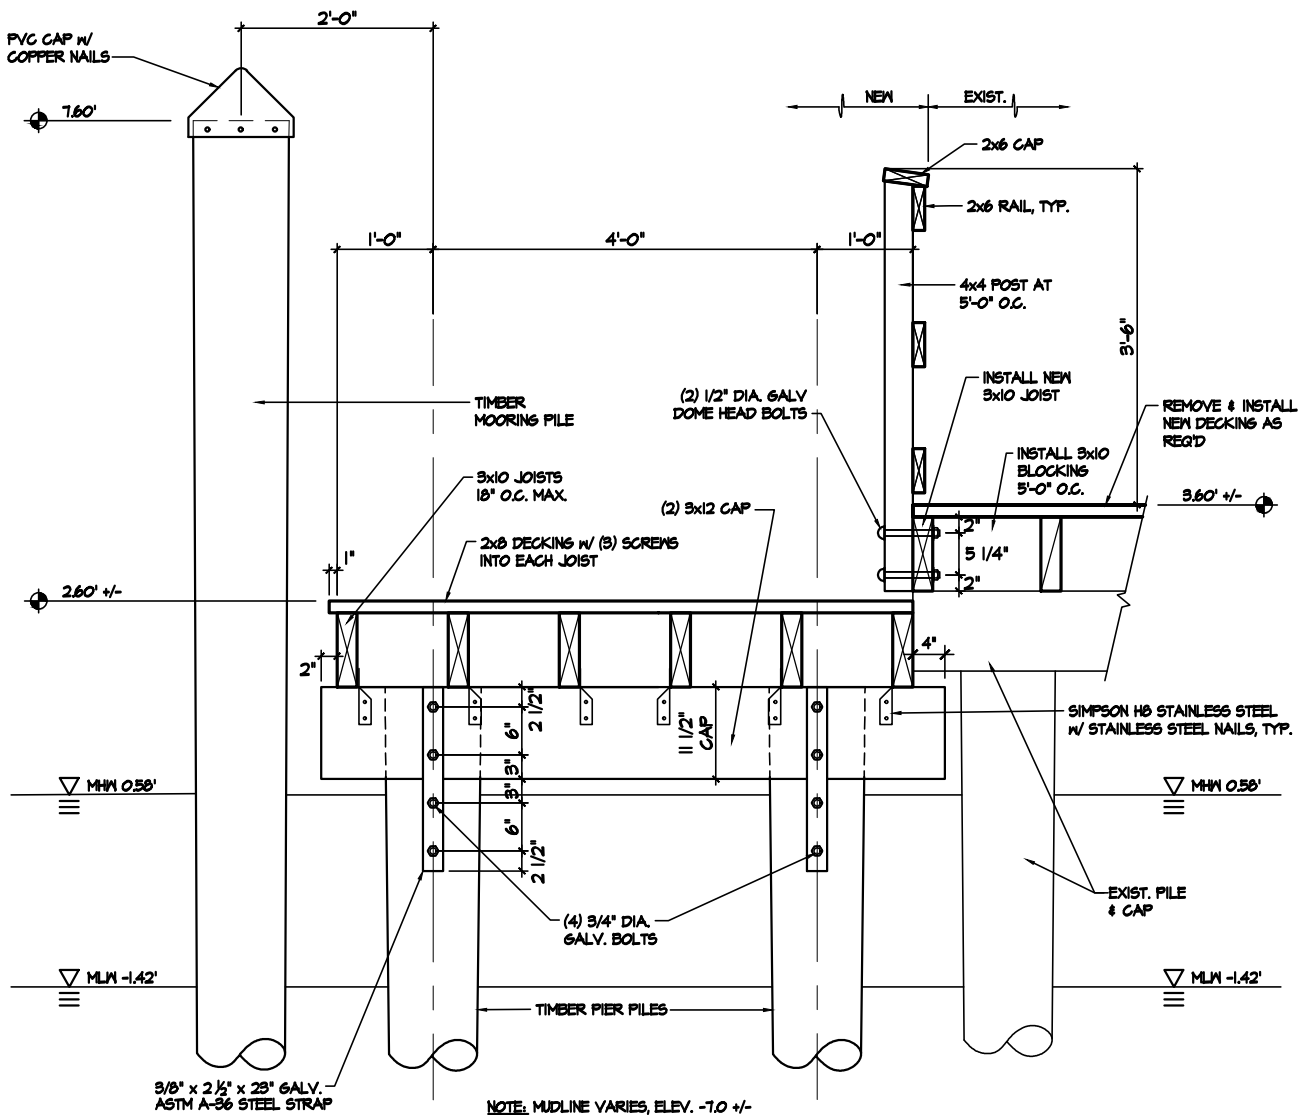

# DETAIL-1

1/2" = 1'-0"

**dbf** **DAVIS BOWEN & FRIEDEL, INC.**  
 ARCHITECTS • ENGINEERS • SURVEYORS

EASTON, MARYLAND 410.770.4744 MILFORD, DELAWARE 302.424.1444 SALISBURY, MARYLAND 410.543.9091

CRISFIELD CITY DOCK  
 PIER RECONSTRUCTION  
 CRISFIELD, MD 21817

DETAILS

COPYRIGHT © 2022

Dwg.No.:

**S4**

Date: 09/27/2022

Scale: AS NOTED

Proj.No.: 0187A030.C01