


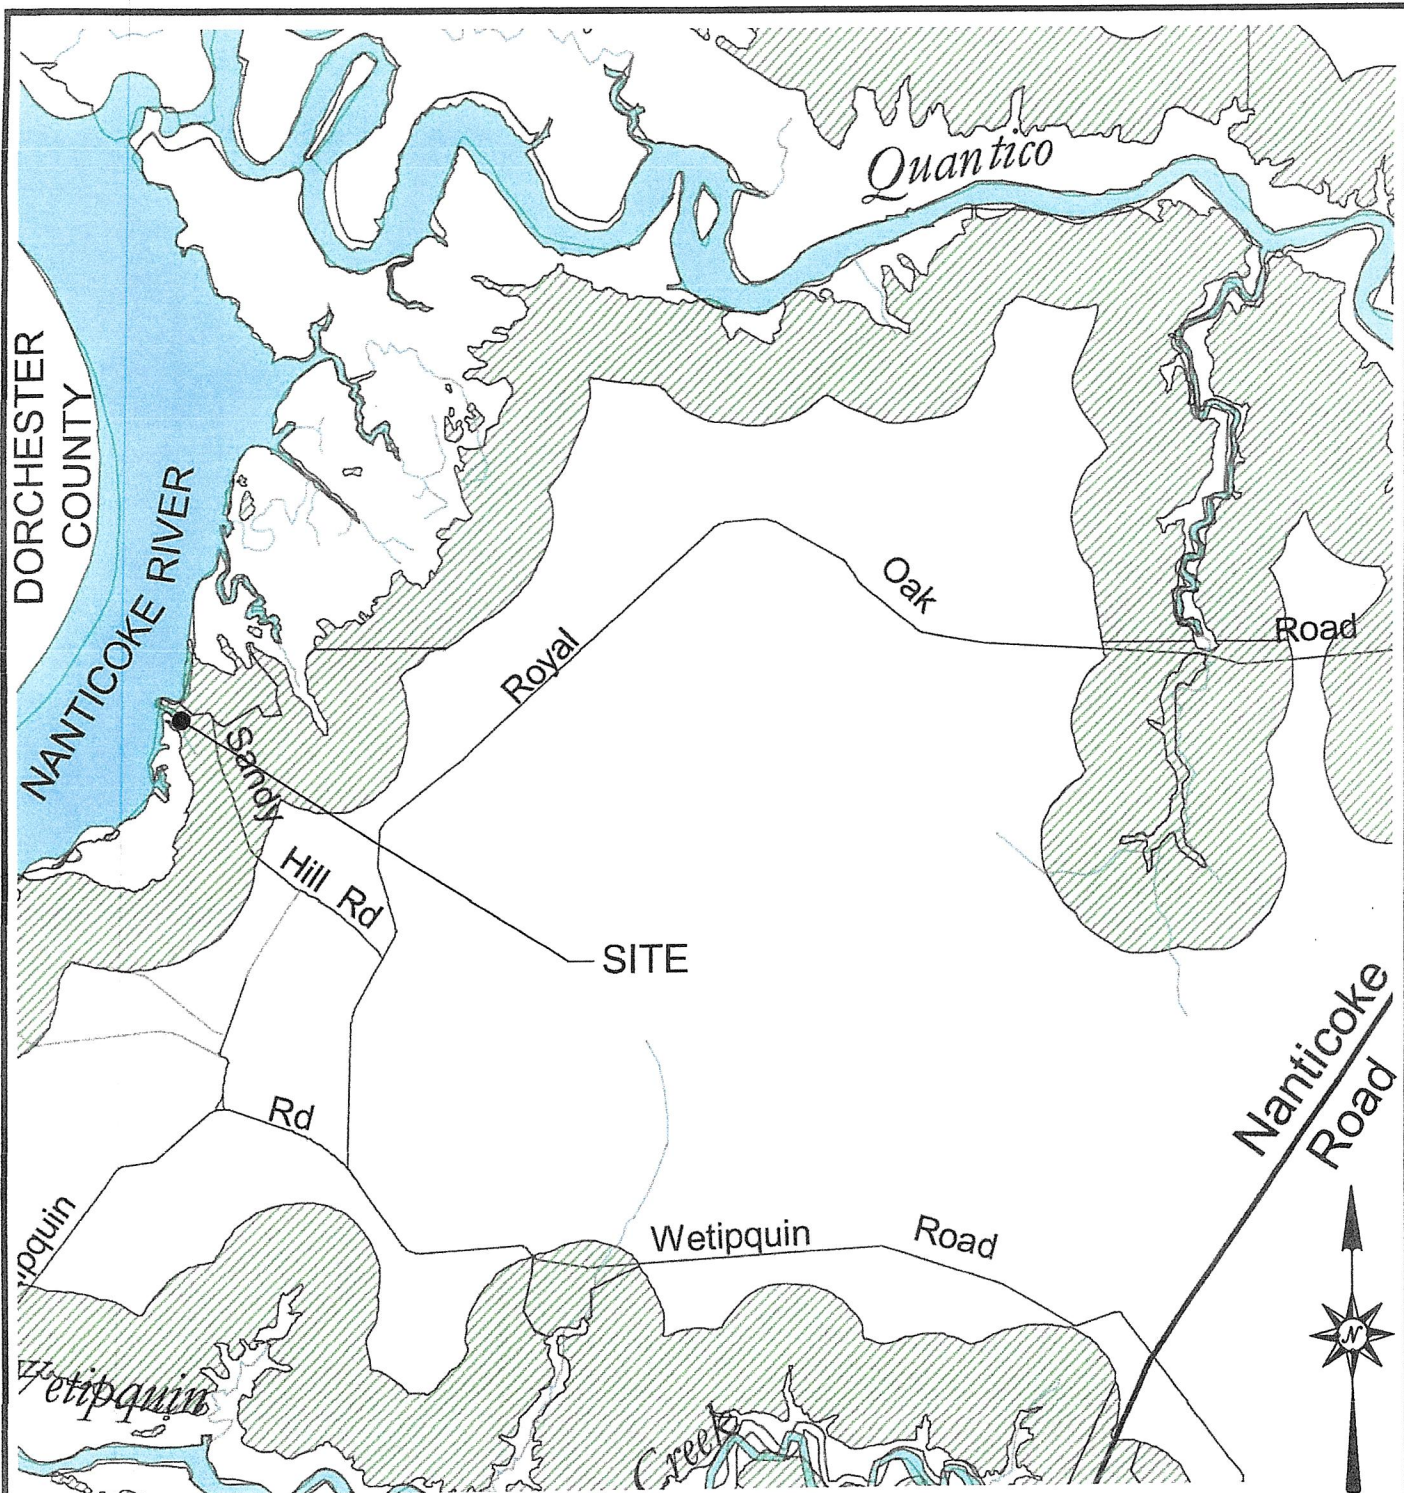

PLAN TO ACCOMPANY
SHORELINE PERMIT APPLICATION
TO

5704 SANDY HILL ROAD

PREPARED FOR

**CASSANDRA L. HORNER
AND H. LOUIS HORNER, JR.**

QUANTICO, WICOMICO COUNTY, MARYLAND



CARPENTER
ENGINEERING, LLC

Professional Civil Engineering Services

P.O. Box 3460

Ocean City, Maryland 21843

Tel: (302) 438-6745 Fax: (888) 372-2844

Ronnie@CarpenterEngineeringLLC.com

DATE 09-01-2023

SCALE 1" = 2,000'

DRAWN BY R. CARPENTER

DRAWING NO. 6501-SP02(rev.0)

CHECKED BY R. CARPENTER

SHEET NO. SP02 OF SP13



LANDS N.O.F.
OF
SANDY HILL FAMILY CAMP, INC.
PARCEL 35, TAX MAP 44
19.46 AC.
5754 SANDY HILL ROAD

NANTICOKE RIVER

AREA TO BE DREDGED (SEE
PLAN VIEW SHEETS 6 - 7,
CROSS SECTION VIEW SHEETS 8-11,
AND PROFILE SHEET 12)

LANDS OF
CASSANDRA L. HORNER
AND H. LOUIS HORNER, JR.
PARCEL 235, TAX MAP 44
9.98 AC.
5704 SANDY HILL ROAD

PRIOR DREDGE SPOILS AREA
(SEE PLAN VIEW SHEET 13)

OTHER LANDS OF
CASSANDRA L. HORNER
AND H. LOUIS HORNER, JR.
PARCEL 215, TAX MAP 44
38.85 AC.
5600 BLOCK SANDY HILL ROAD

OTHER LANDS OF
CASSANDRA L. HORNER
AND H. LOUIS HORNER, JR.
PARCEL 213, TAX MAP 44
2.0 AC.
5608 SANDY HILL ROAD

SANDY HILL ROAD
(40' WIDE R.O.W.)

	BEARING	DISTANCE
1	N 51°54' E	93'
2	N 14°39' W	1,004'
3	S 55°51' W	70'
4	N 40°40' W	15'
5	N 74°20' W	40'
6	N 45°50' W	73'
7	N 32°34' W	193'
8	S 48°16' W	201'
9	N 59°54' W	185'
10	S 01°44' W	533'
11	S 78°21' E	419'
12	S 32°19' E	672'

PROPERTY DESCRIPTION PER
DOWNLING / FURBUSH PLAT, 1946.

THIS PERMIT REFERENCE PLAN DOES NOT
REPRESENT A BOUNDARY SURVEY

PLAN TO ACCOMPANY
SHORELINE PERMIT APPLICATION
TO

5704 SANDY HILL ROAD

PREPARED FOR

CASSANDRA L. HORNER

AND H. LOUIS HORNER, JR.

QUANTICO, WICOMICO COUNTY, MARYLAND




CARPENTER
ENGINEERING, LLC

Professional Civil Engineering Services

P.O. Box 3460
Ocean City, Maryland 21843
Tel: (302) 438-6745 Fax: (888) 372-2844
Ronnie@CarpenterEngineeringLLC.com

DATE	09-01-2023	SCALE	1" = 200'
DRAWN BY	R. CARPENTER	DRAWING NO.	6501-SP03(rev.0)
CHECKED BY	R. CARPENTER	SHEET NO.	SP03 OF SP13

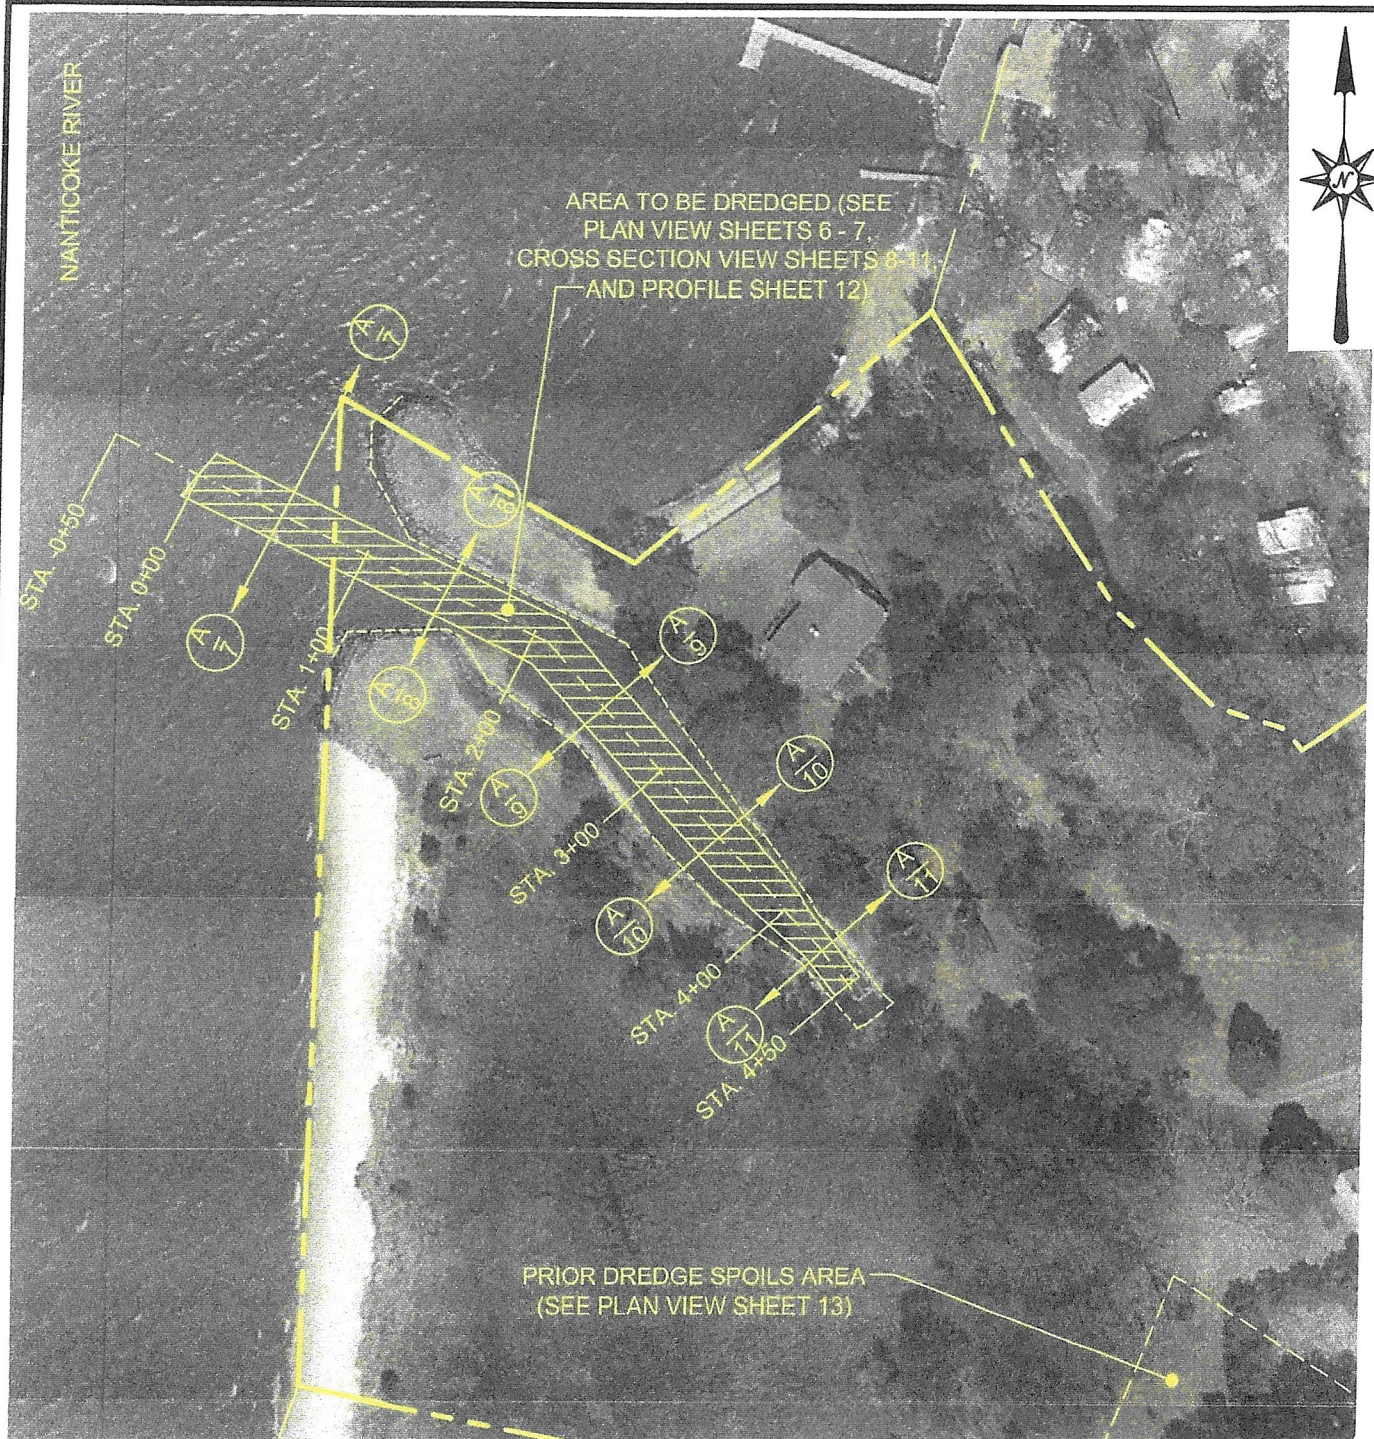

PLAN TO ACCOMPANY
SHORELINE PERMIT APPLICATION
TO

5704 SANDY HILL ROAD

PREPARED FOR

CASSANDRA L. HORNER

AND H. LOUIS HORNER, JR.

QUANTICO, WICOMICO COUNTY, MARYLAND



CARPENTER
ENGINEERING, LLC

Professional Civil Engineering Services

P.O. Box 3460

Ocean City, Maryland 21843

Tel: (302) 438-6745 Fax: (888) 372-2844

Ronnie@CarpenterEngineeringLLC.com

DATE 09-01-2023


SCALE 1" = 100'

DRAWN BY R. CARPENTER

DRAWING NO. 6501-SP04(rev.0)

CHECKED BY R. CARPENTER

SHEET NO. SP04 OF SP13

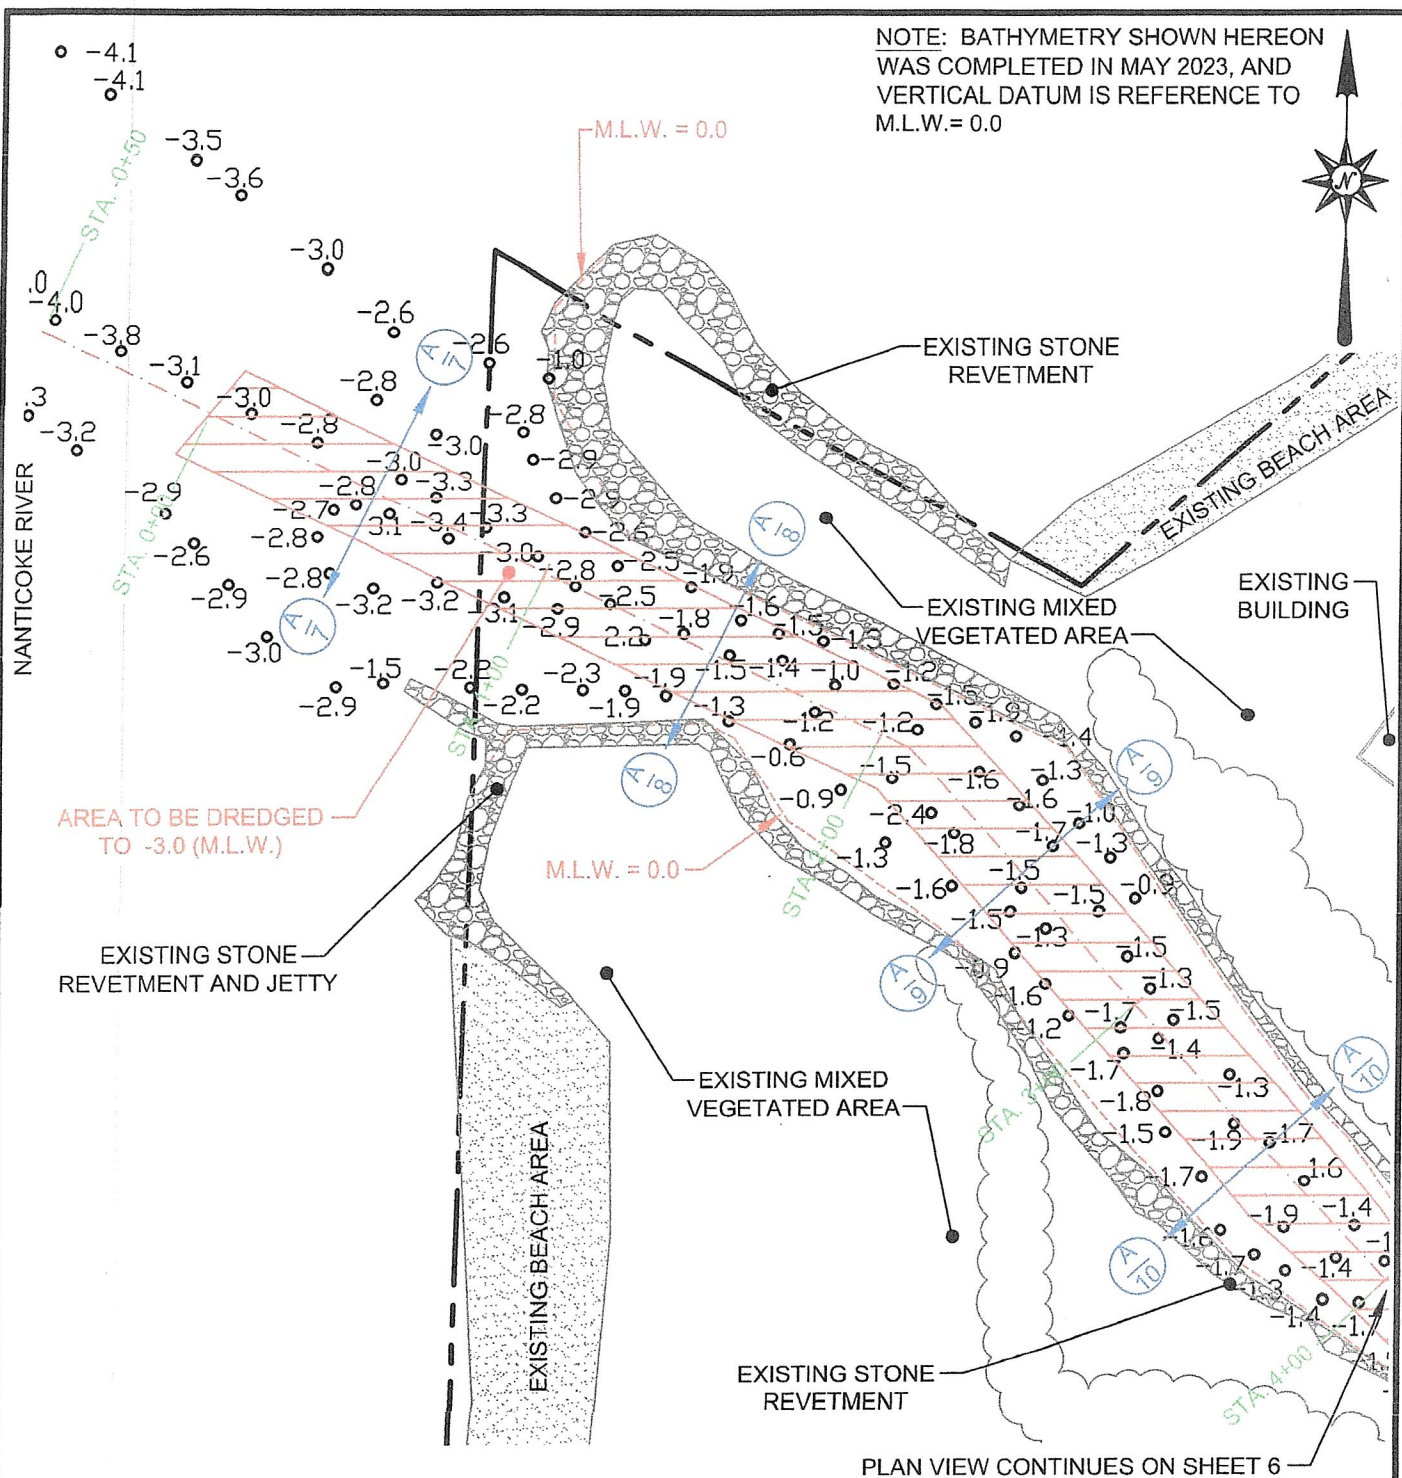

PLAN TO ACCOMPANY
SHORELINE PERMIT APPLICATION
TO

5704 SANDY HILL ROAD

PREPARED FOR

CASSANDRA L. HORNER

AND H. LOUIS HORNER, JR.
QUANTICO, WICOMICO COUNTY, MARYLAND



P.O. Box 3460

Ocean City, Maryland 21843

Tel: (302) 438-6745 Fax: (888) 372-2844

Ronnie@CarpenterEngineeringLLC.com

DATE 09-01-2023


SCALE 1" = 50'

DRAWN BY R. CARPENTER

DRAWING NO. 6501-SP05(rev.0)

CHECKED BY R. CARPENTER

SHEET NO. SP05 OF SP13

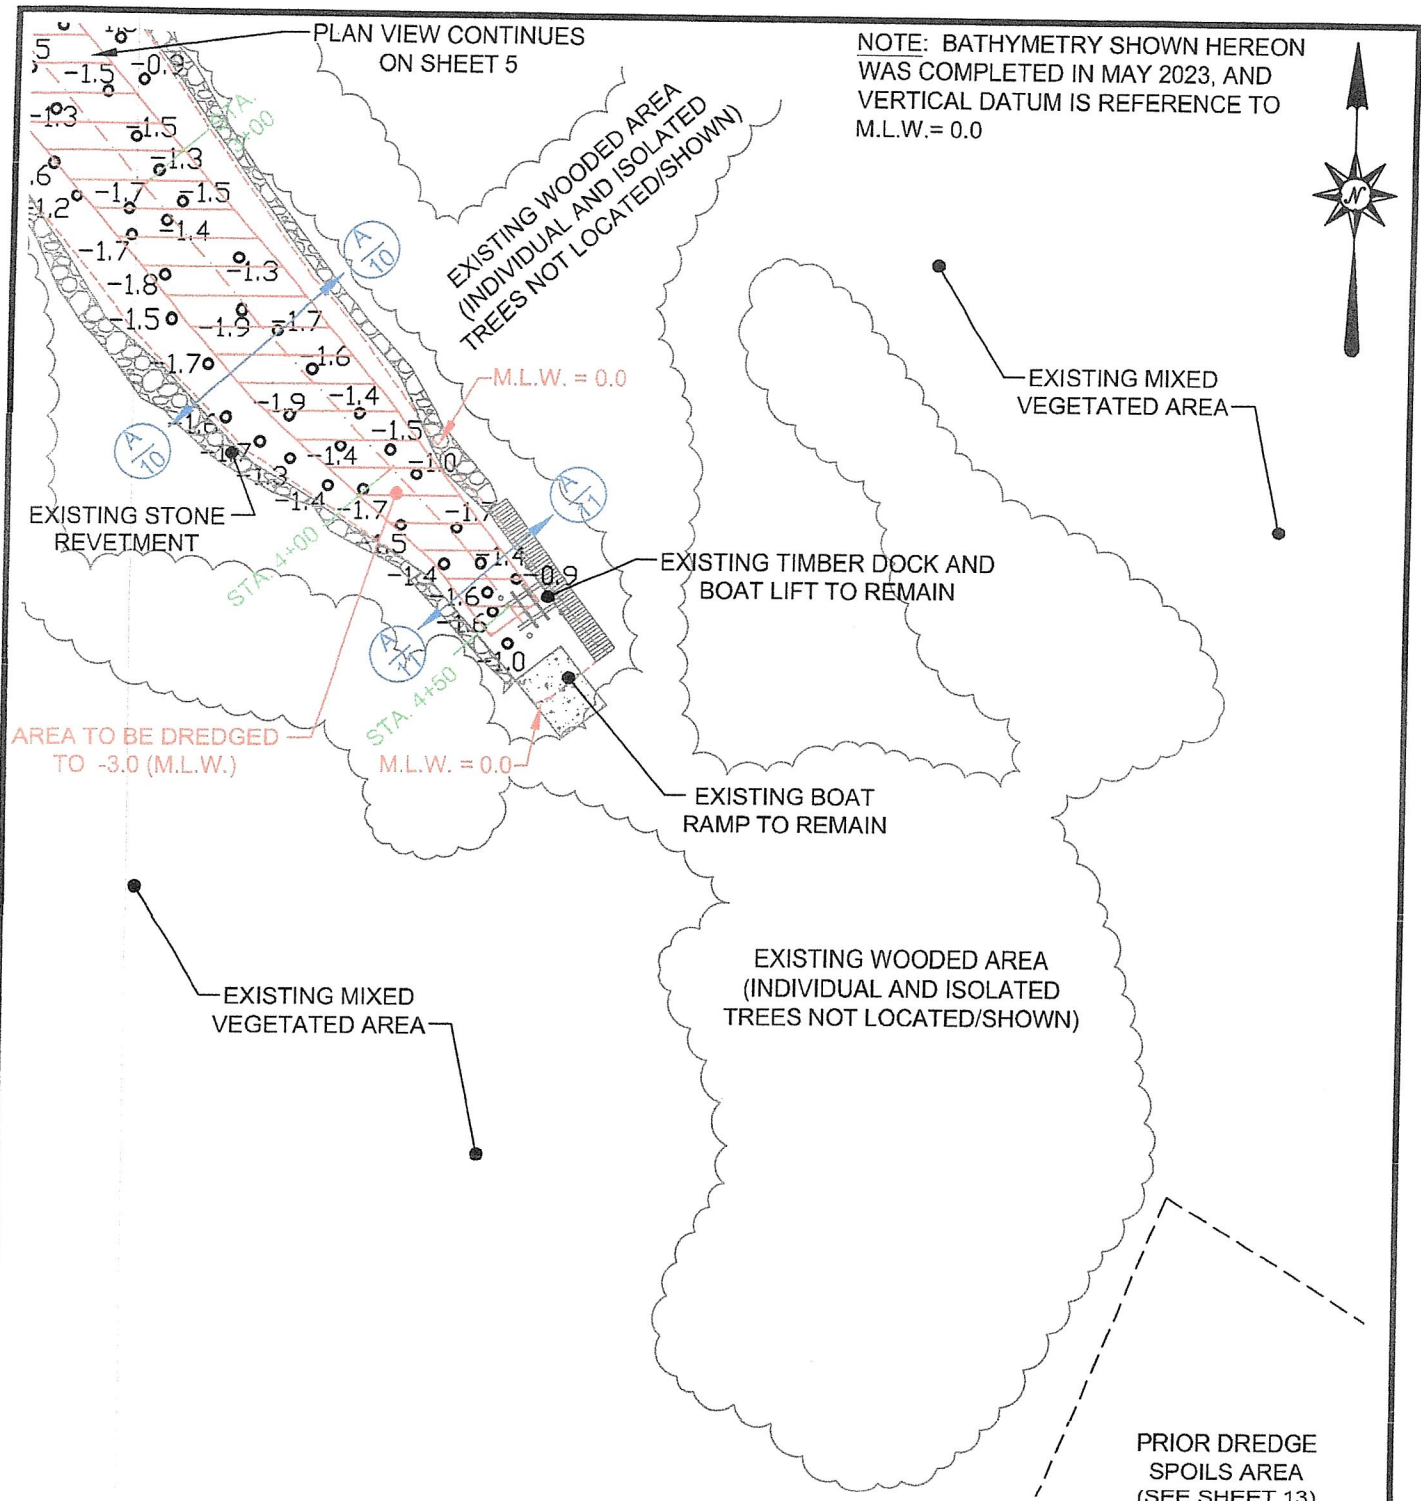


PLAN TO ACCOMPANY
SHORELINE PERMIT APPLICATION
TO
5704 SANDY HILL ROAD
PREPARED FOR
CASSANDRA L. HORNER
AND H. LOUIS HORNER, JR.
QUANTICO, WICOMICO COUNTY, MARYLAND



P.O. Box 3460
Ocean City, Maryland 21843
Tel: (302) 438-6745 Fax: (888) 372-2844
Ronnie@CarpenterEngineeringLLC.com

DATE 09-01-2023 SCALE 1" = 50'
DRAWN BY R. CARPENTER DRAWING NO. 6501-SP06(rev.0)
CHECKED BY R. CARPENTER SHEET NO. SP06 OF SP13

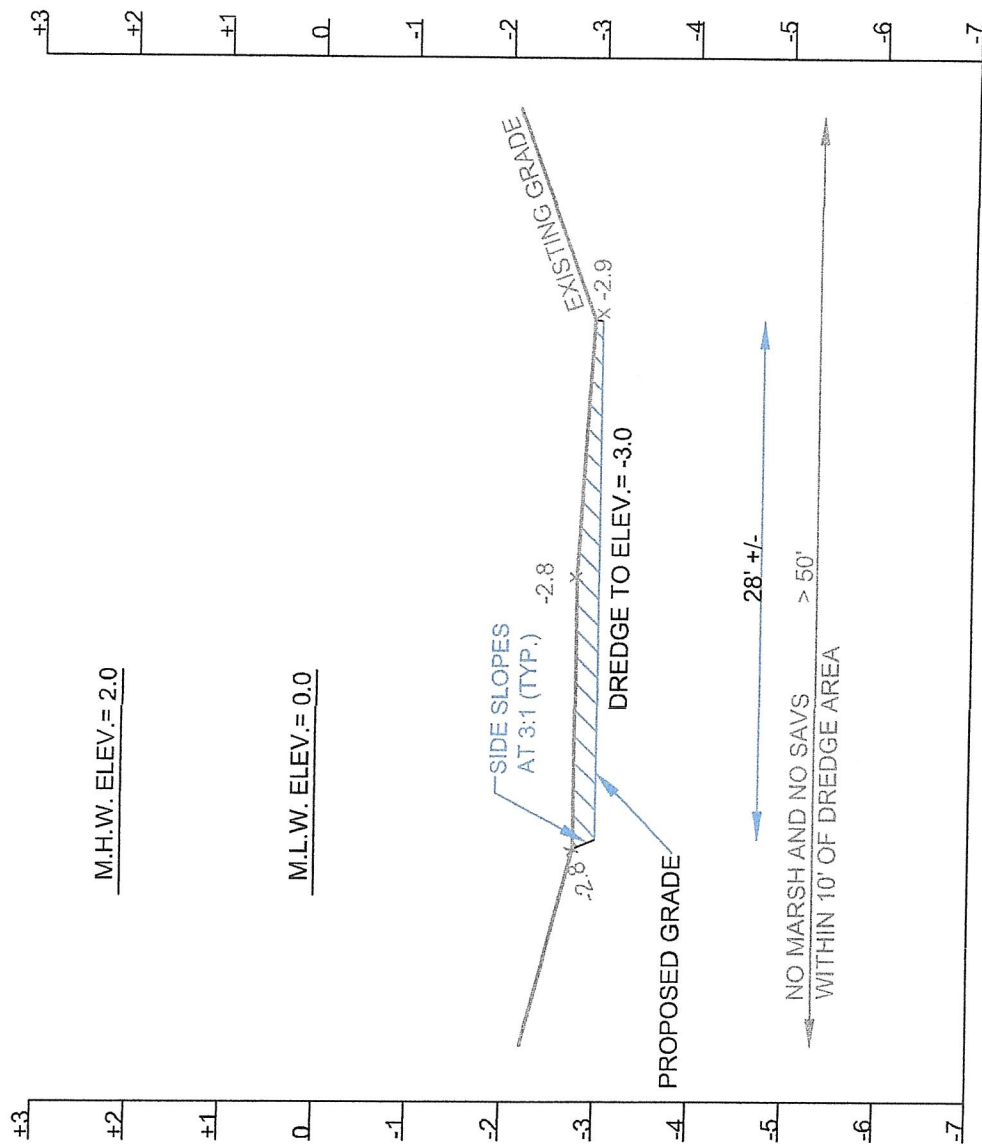

SECTION A-7
(SCALE: H 1" = 10', V 1" = 2')

PLAN TO ACCOMPANY
SHORELINE PERMIT APPLICATION
TO

5704 SANDY HILL ROAD

PREPARED FOR

CASSANDRA L. HORNER

AND H. LOUIS HORNER, JR.

QUANTICO, WICOMICO COUNTY, MARYLAND



CARPENTER
ENGINEERING, LLC

Professional Civil Engineering Services

P.O. Box 3460

Ocean City, Maryland 21843

Tel: (302) 438-6745 Fax: (888) 372-2844

Ronnie@CarpenterEngineeringLLC.com

DATE 09-01-2023


SCALE AS NOTED

DRAWN BY R. CARPENTER

DRAWING NO. 6501-SP07(rev.0)

CHECKED BY R. CARPENTER

SHEET NO. SP07 OF SP13

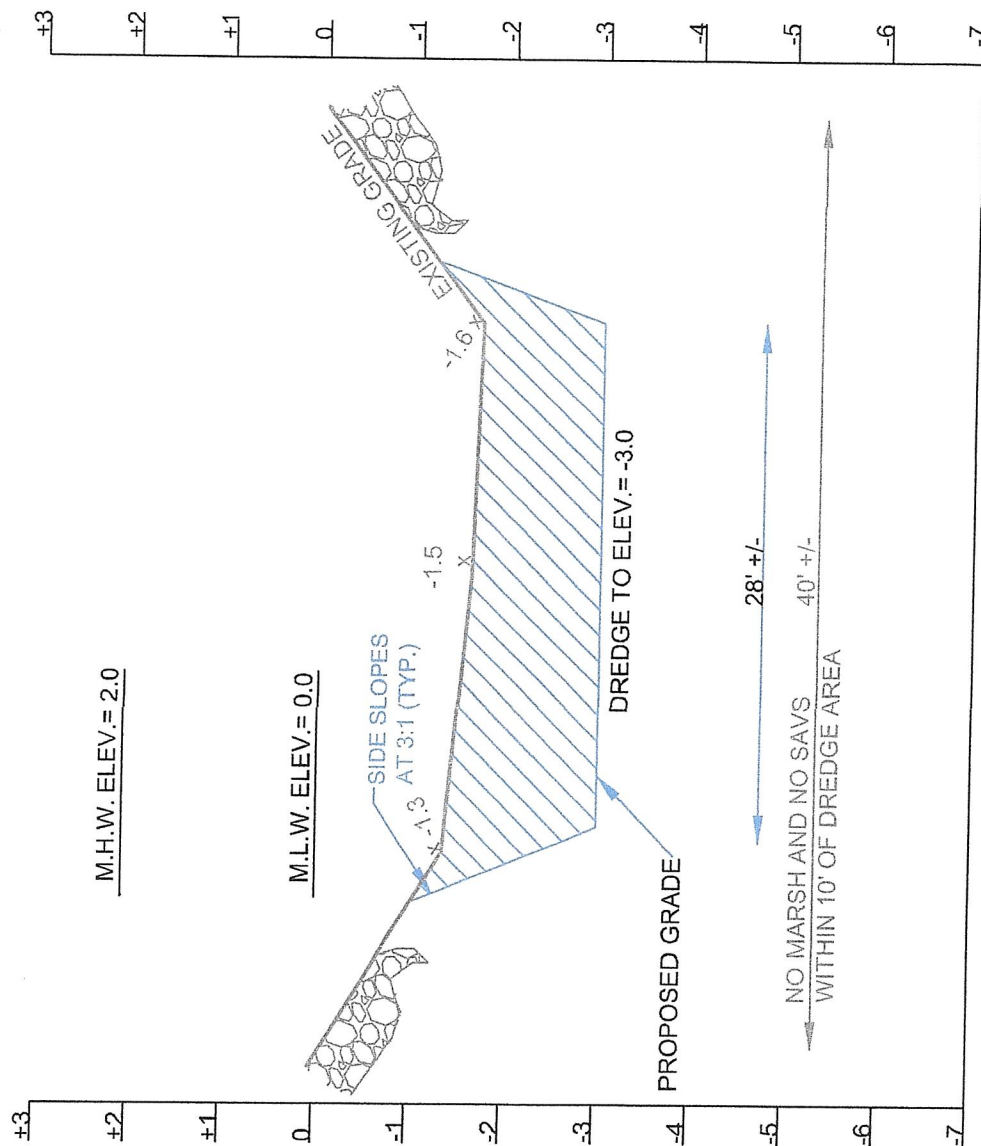

SECTION A-8
(SCALE: H 1" = 10', V 1" = 2')

PLAN TO ACCOMPANY
SHORELINE PERMIT APPLICATION
TO

5704 SANDY HILL ROAD

PREPARED FOR

CASSANDRA L. HORNER

AND H. LOUIS HORNER, JR.

QUANTICO, WICOMICO COUNTY, MARYLAND



CARPENTER
ENGINEERING, LLC

Professional Civil Engineering Services

P.O. Box 3460

Ocean City, Maryland 21843

Tel: (302) 438-6745 Fax: (888) 372-2844

Ronnie@CarpenterEngineeringLLC.com

DATE 09-01-2023


SCALE AS NOTED

DRAWN BY R. CARPENTER

DRAWING NO. 6501-SP08(rev.0)

CHECKED BY R. CARPENTER

SHEET NO. SP08 OF SP13

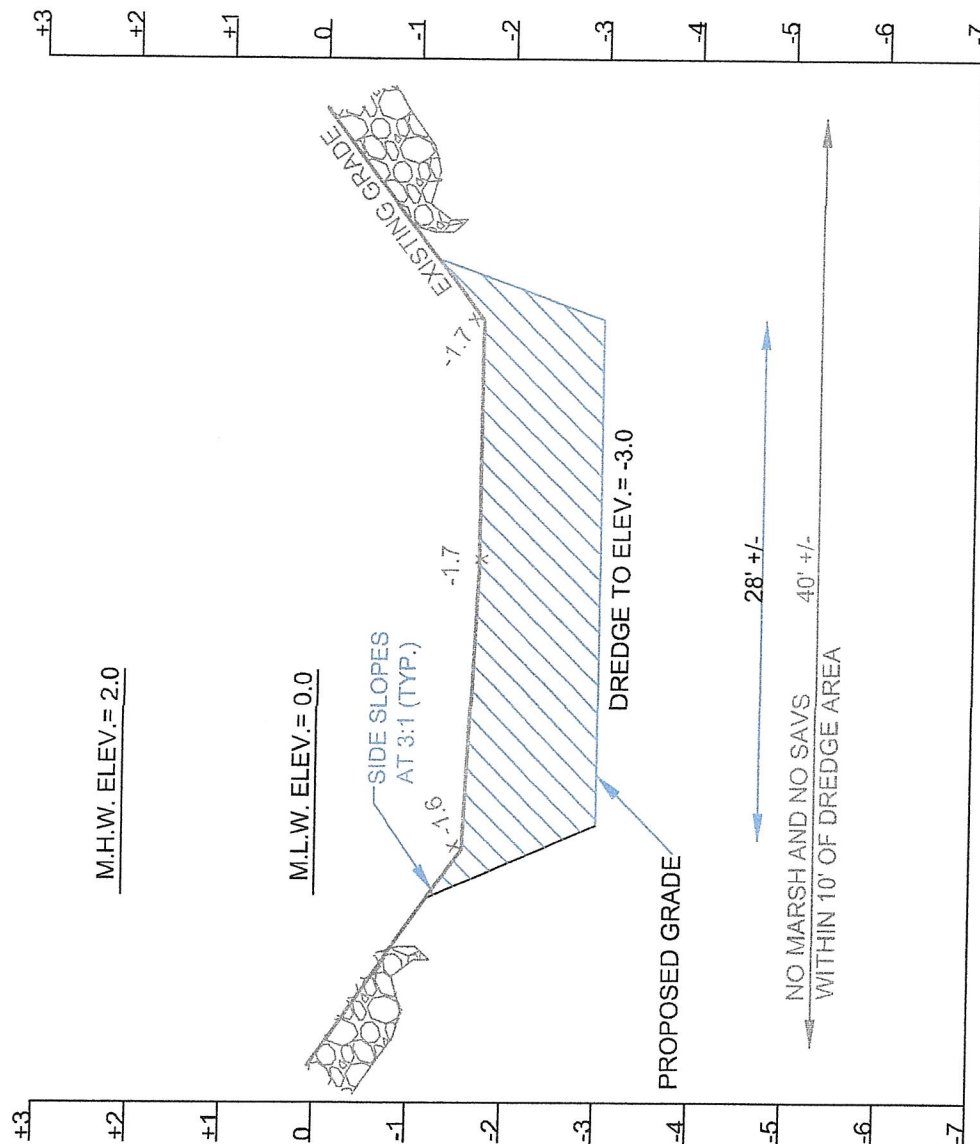

SECTION A-10
(SCALE: H 1" = 10', V 1" = 2')

PLAN TO ACCOMPANY
SHORELINE PERMIT APPLICATION
TO

5704 SANDY HILL ROAD

PREPARED FOR

CASSANDRA L. HORNER

AND H. LOUIS HORNER, JR.

QUANTICO, WICOMICO COUNTY, MARYLAND



CARPENTER
ENGINEERING, LLC

Professional Civil Engineering Services

P.O. Box 3460

Ocean City, Maryland 21843

Tel: (302) 438-6745 Fax: (888) 372-2844

Ronnie@CarpenterEngineeringLLC.com

DATE 09-01-2023


SCALE AS NOTED

DRAWN BY R. CARPENTER

DRAWING NO. 6501-SP10(rev.0)

CHECKED BY R. CARPENTER

SHEET NO. SP10 OF SP13

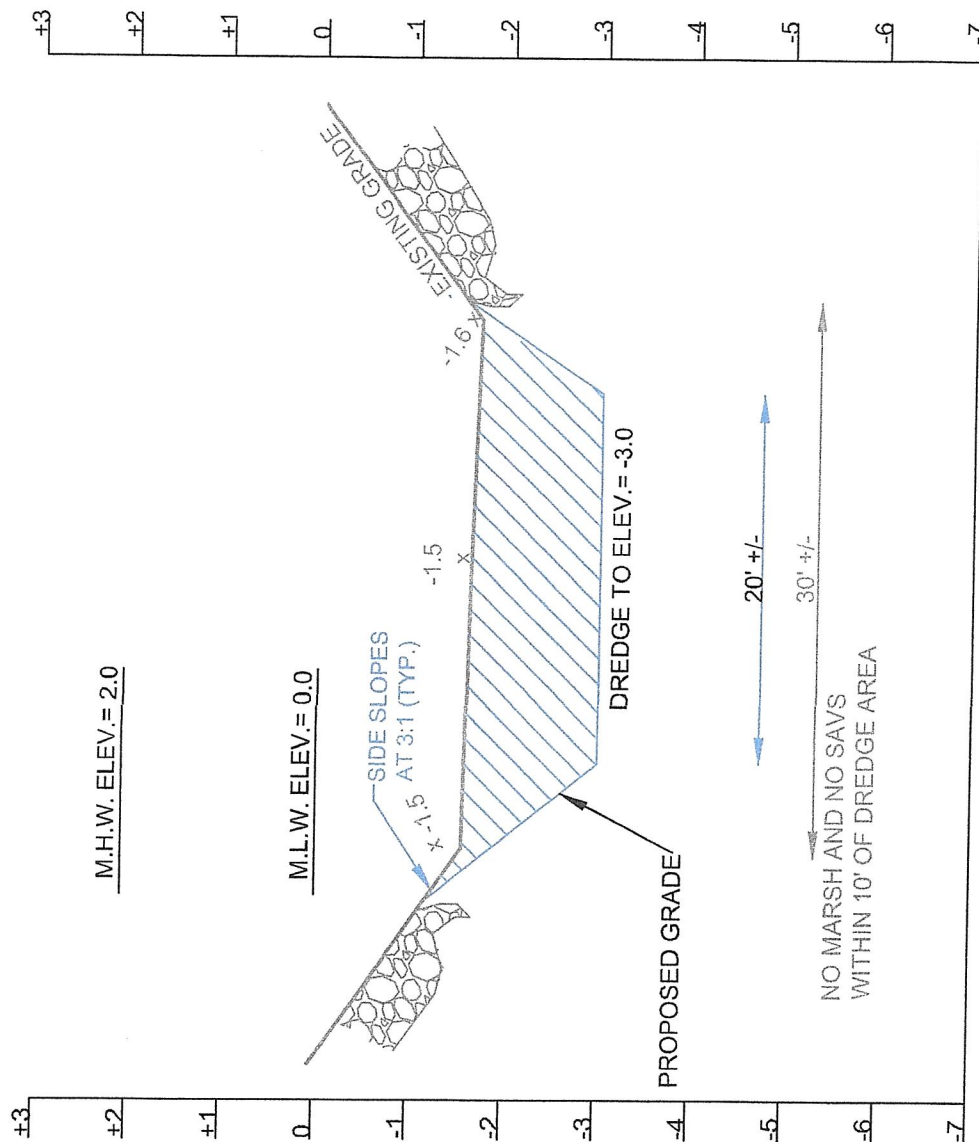

SECTION A-11
(SCALE: H 1" = 10', V 1" = 2')

PLAN TO ACCOMPANY
SHORELINE PERMIT APPLICATION
TO

5704 SANDY HILL ROAD

PREPARED FOR

CASSANDRA L. HORNER

AND H. LOUIS HORNER, JR.

QUANTICO, WICOMICO COUNTY, MARYLAND



CARPENTER
ENGINEERING, LLC

Professional Civil Engineering Services

P.O. Box 3460

Ocean City, Maryland 21843

Tel: (302) 438-6745 Fax: (888) 372-2844

Ronnie@CarpenterEngineeringLLC.com

DATE 09-01-2023


SCALE AS NOTED

DRAWN BY R. CARPENTER

DRAWING NO. 6501-SP11(rev.0)

CHECKED BY R. CARPENTER

SHEET NO. SP11 OF SP13

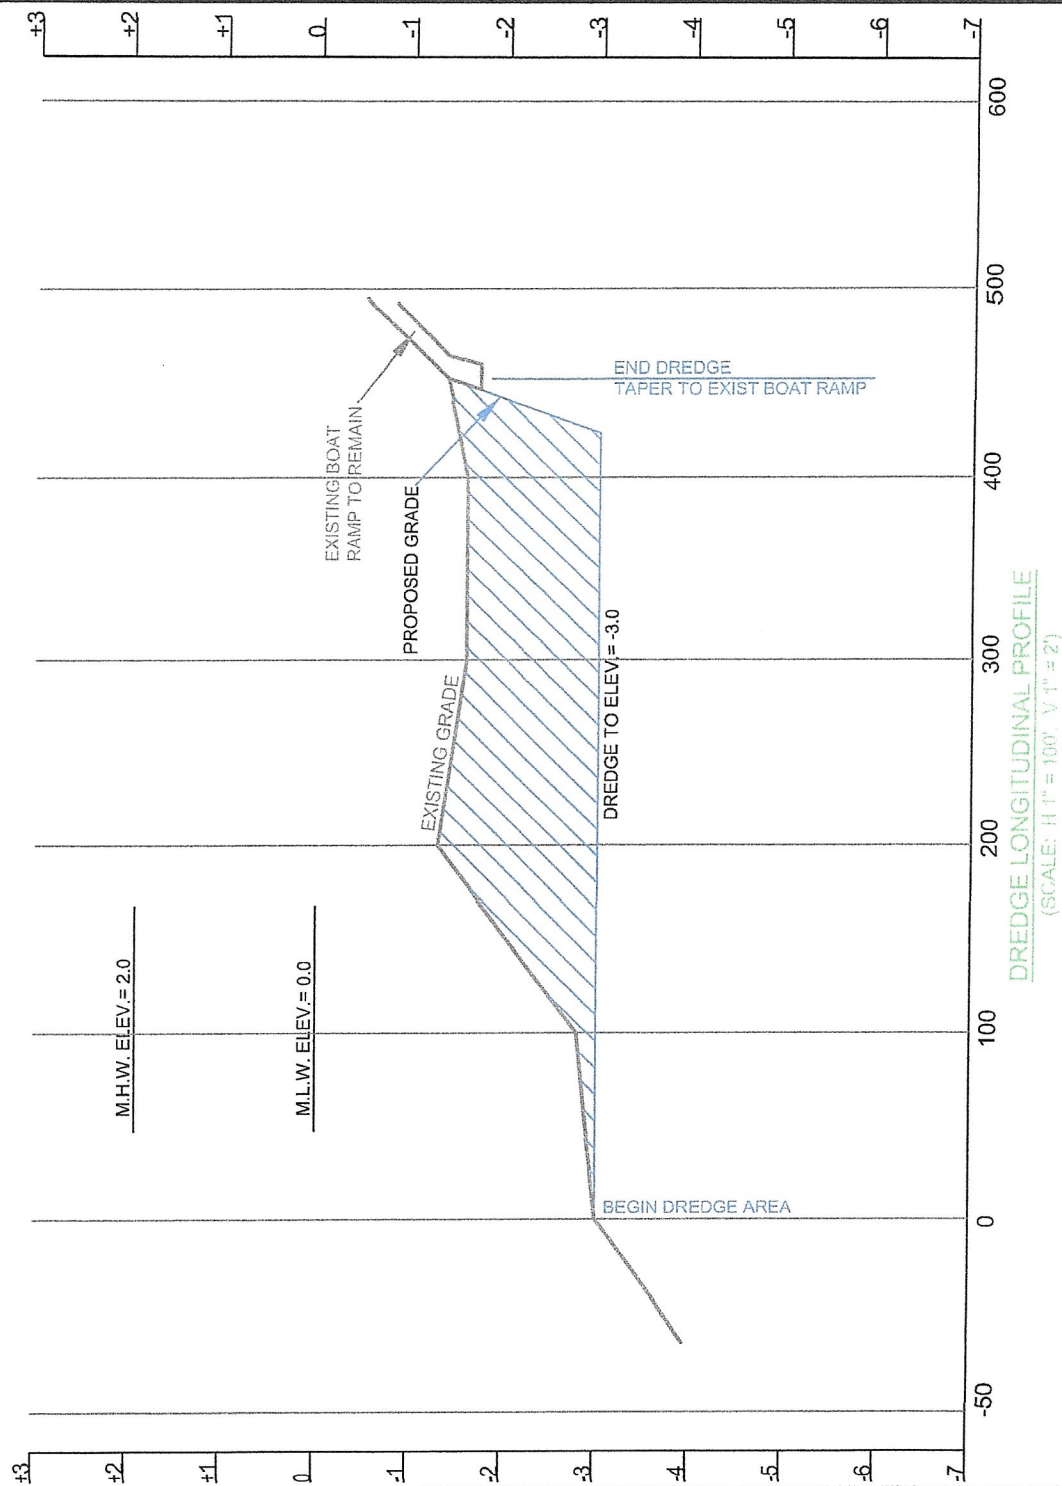

PLAN TO ACCOMPANY
SHORELINE PERMIT APPLICATION
TO

5704 SANDY HILL ROAD

PREPARED FOR

CASSANDRA L. HORNER

AND H. LOUIS HORNER, JR.

QUANTICO, WICOMICO COUNTY, MARYLAND



CARPENTER
ENGINEERING, LLC

Professional Civil Engineering Services

P.O. Box 3460

Ocean City, Maryland 21843

Tel: (302) 438-6745 Fax: (888) 372-2844

Ronnie@CarpenterEngineeringLLC.com

DATE 09-01-2023


SCALE AS NOTED

DRAWN BY R. CARPENTER

DRAWING NO. 6501-SP12(rev.0)

CHECKED BY R. CARPENTER

SHEET NO. SP12 OF SP13

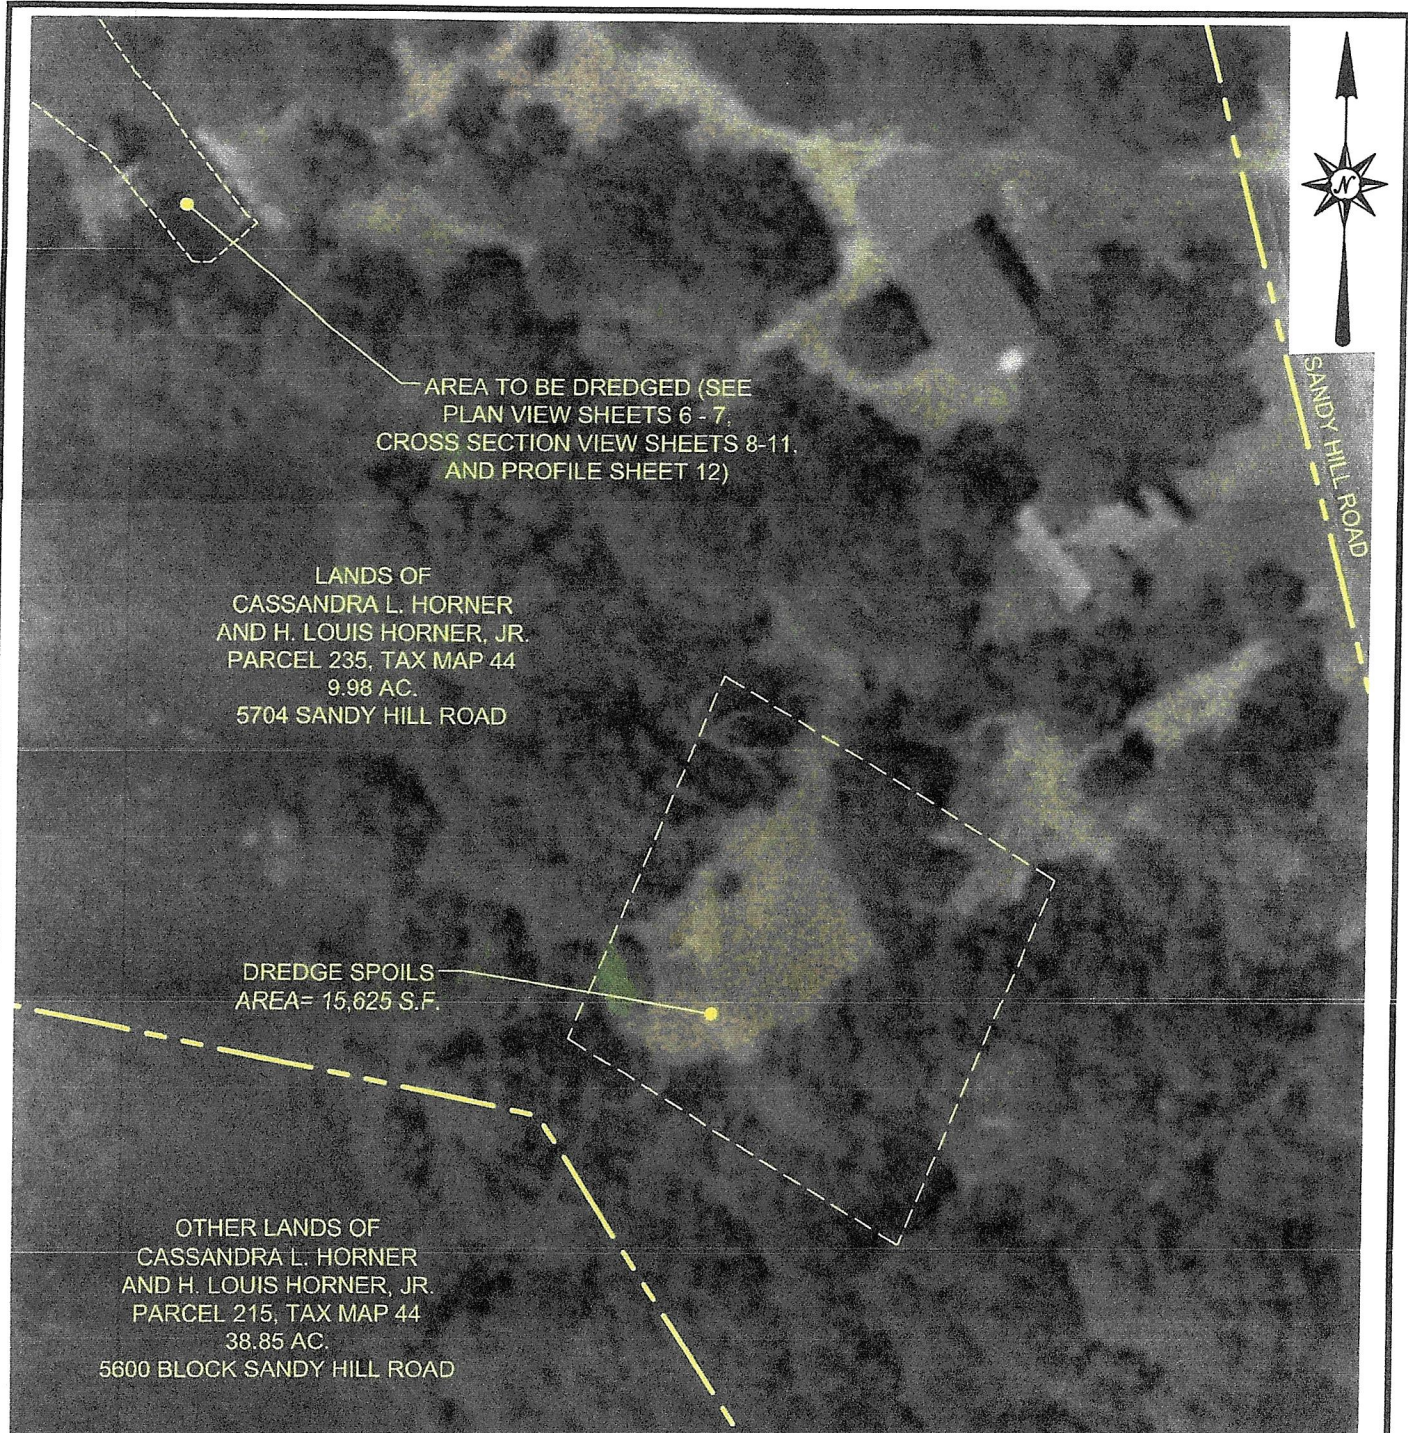

PLAN TO ACCOMPANY
SHORELINE PERMIT APPLICATION
TO

5704 SANDY HILL ROAD

PREPARED FOR

CASSANDRA L. HORNER

AND H. LOUIS HORNER, JR.

QUANTICO, WICOMICO COUNTY, MARYLAND



CARPENTER
ENGINEERING, LLC

Professional Civil Engineering Services

P.O. Box 3460

Ocean City, Maryland 21843

Tel: (302) 438-6745 Fax: (888) 372-2844

Ronnie@CarpenterEngineeringLLC.com

DATE 09-01-2023

SCALE 1" = 60'

DRAWN BY R. CARPENTER

DRAWING NO. 6501-SP013(rev.0)

CHECKED BY R. CARPENTER

SHEET NO. SP13 OF SP13