



ANNE ARUNDEL COUNTY ADC MAP COORDINATES:  
MAP 30 GRID K-9

MAP COPYRIGHT ©ADC THE MAP PEOPLE, (800) 829-6277  
PERMITTED USE NUMBER 031205BJE.


**GOOSE CREEK  
LIVING SHORELINE**

**ANNE ARUNDEL COUNTY**

APPL. BY: HARRY AND ROBYN PROCTOR

**VICINITY MAP**

DATE: JUNE 2020 SHEET 1 OF 7

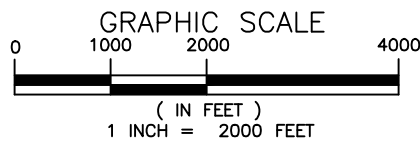


NOTE:  
BASEMAP TAKEN FROM ANNE ARUNDEL COUNTY  
2016 PLANIMETRICS AND 2017 IMAGERY.

**Bayland**  
Consultants & Designers, Inc.  
"Integrating Engineering and Environment"

7455 New Ridge Road, Suite 1 Phone: (410) 694-9401  
Hanover, Maryland 21076 Fax: (410) 694-9405  
www.baylandinc.com

Z:\5-17801-GOOSE\_CREEK-&-HOLLY\_CONSERVATION\IS\CAD FILES\SHEET\_FILES\5-17801-1.PA01.DWG

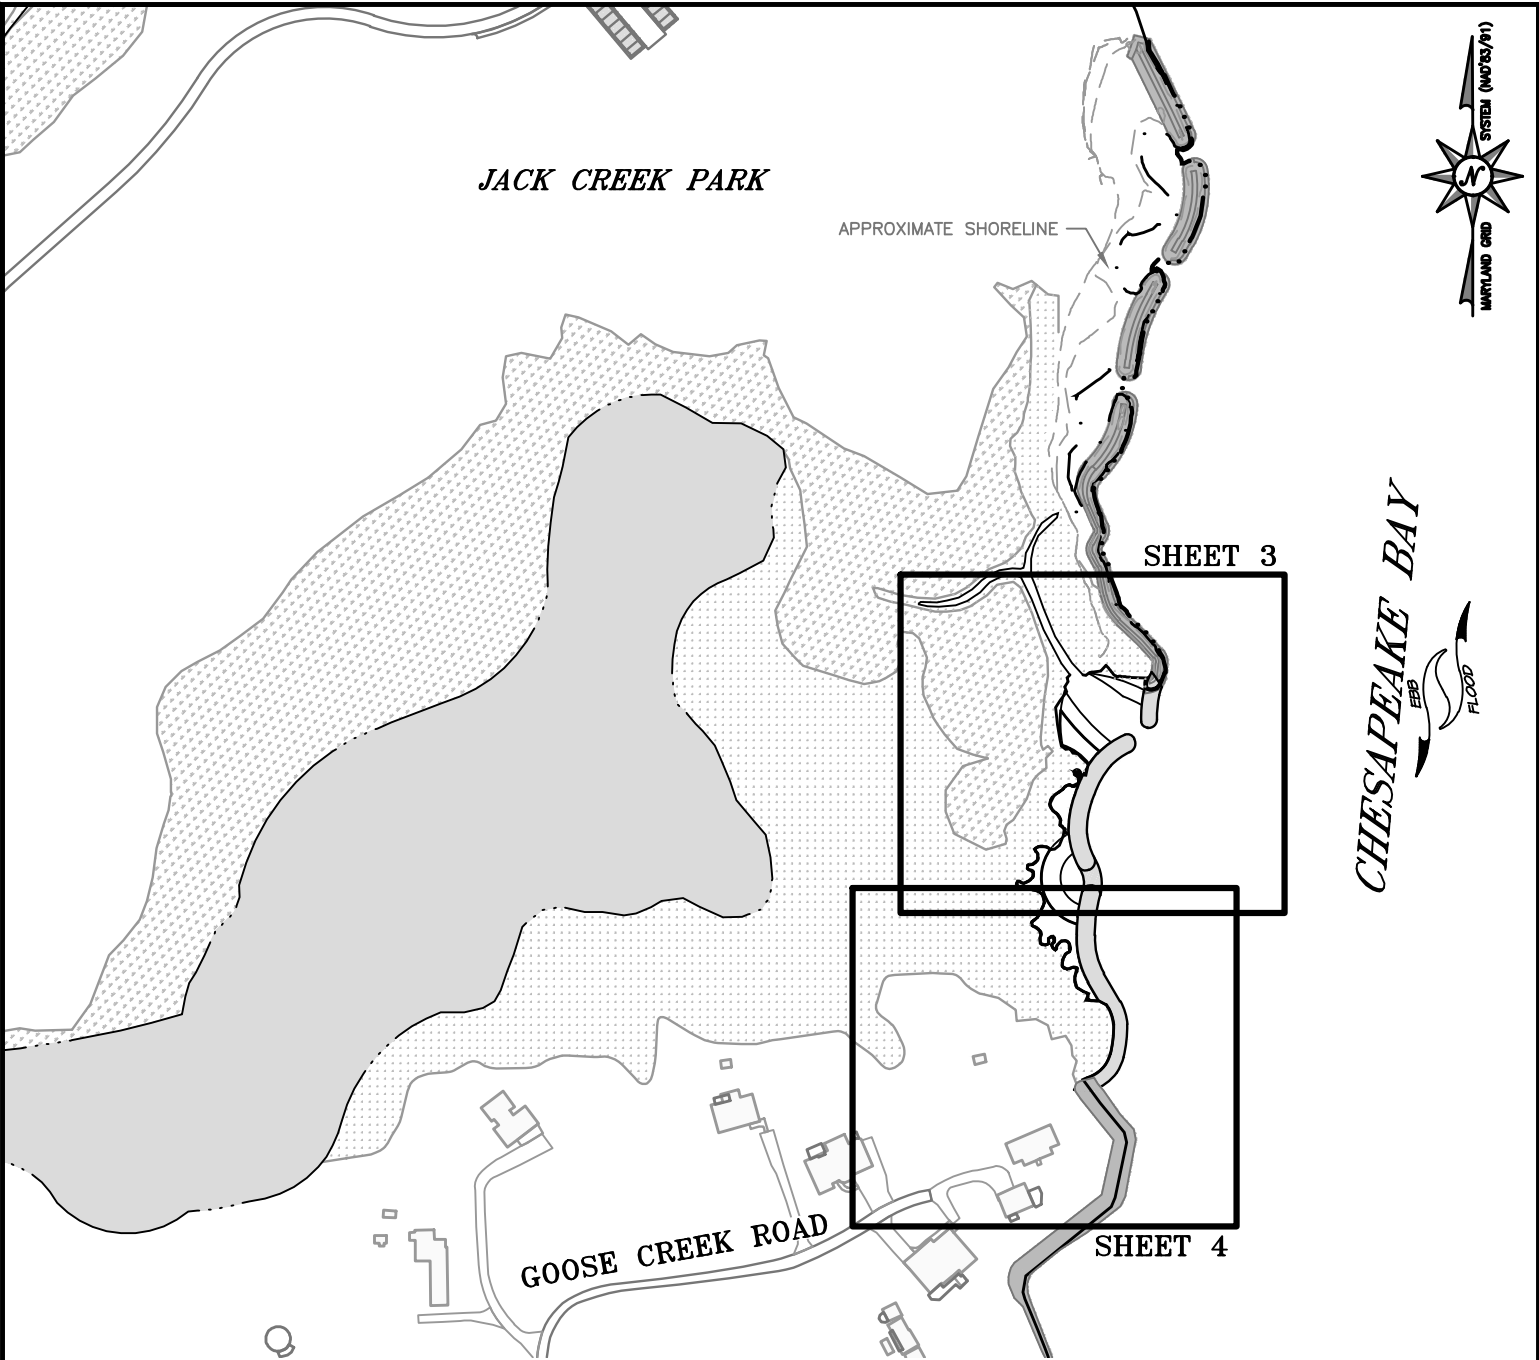


**GOOSE CREEK  
LIVING SHORELINE**

**ANNE ARUNDEL COUNTY**

APPL. BY: HARRY AND ROBYN PROCTOR

**KEY SHEET**

DATE: JUNE 2020 SHEET 2 OF 7

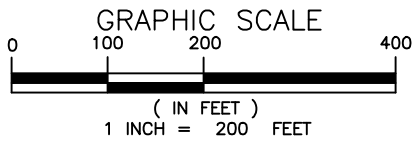


**NOTE:**  
BASEMAP TAKEN FROM ANNE ARUNDEL COUNTY  
2016 PLANIMETRICS AND 2017 IMAGERY.

**Bayland**  
Consultants & Designers, Inc.  
*"Integrating Engineering and Environment"*

7455 New Ridge Road, Suite 1 Phone: (410) 694-9401  
Hanover, Maryland 21076 Fax: (410) 694-9405  
www.baylandinc.com



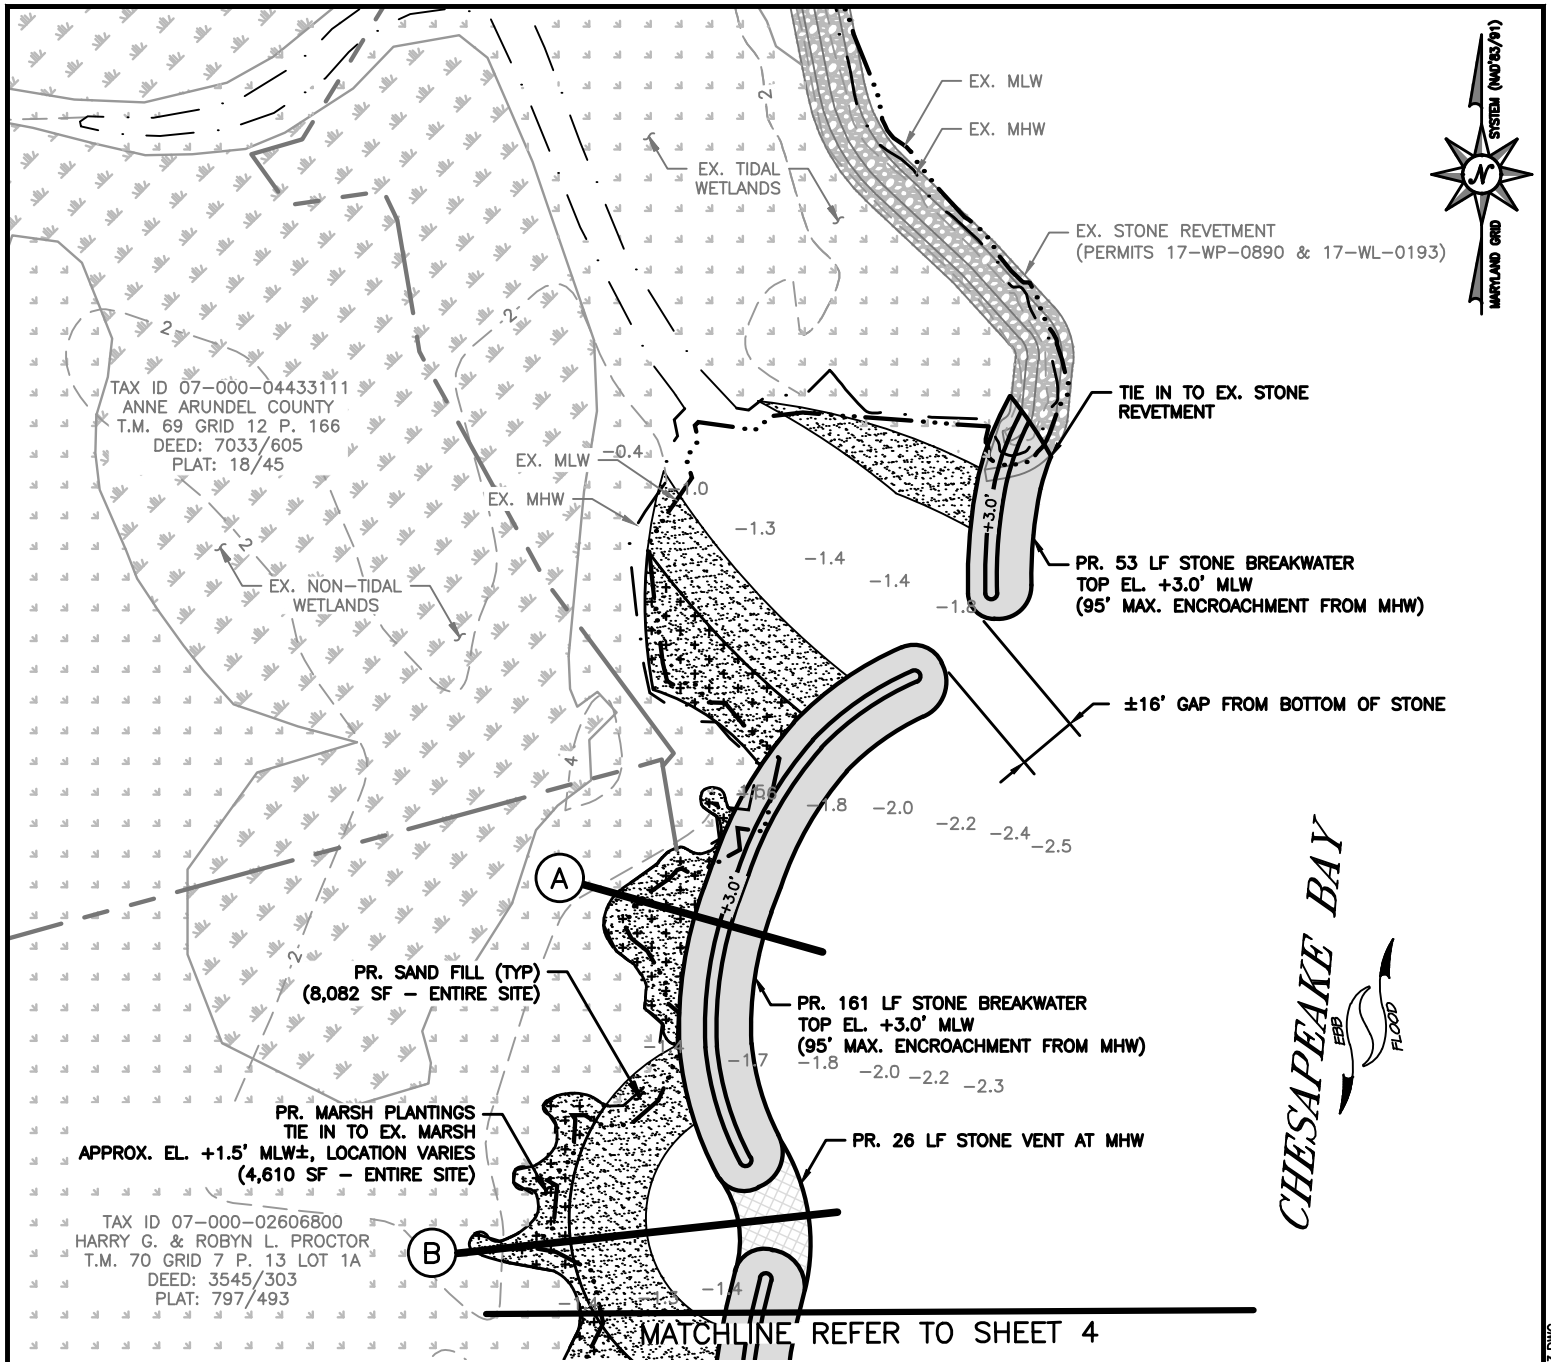





CHESAPEAKE BAY  
EBB  
FLOOD

MATCHLINE REFER TO SHEET 4

**HATCH LEGEND**

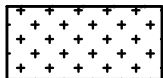-  EX. NON-TIDAL WETLANDS
-  EX. PRIVATE TIDAL WETLANDS
-  PR. MARSH PLANTINGS
-  PR. SAND FILL


**GOOSE CREEK  
LIVING SHORELINE**

**ANNE ARUNDEL COUNTY**

APPL. BY: HARRY AND ROBYN PROCTOR

**SITE PLAN**

DATE: JUNE 2020 SHEET 3 OF 7

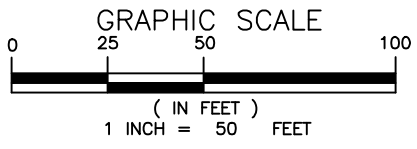

**NOTE:**  
BASEMAP TAKEN FROM ANNE ARUNDEL COUNTY  
2016 PLANIMETRICS AND 2017 IMAGERY.



**Bayland**  
Consultants & Designers, Inc.  
"Integrating Engineering and Environment"

7455 New Ridge Road, Suite 1 Phone: (410) 694-9401  
Hanover, Maryland 21076 Fax: (410) 694-9405  
www.baylandinc.com

Z:\5-17801\_GOOSE\_CREEK\_&\_HOLLY\_CONSERVATION\_ILS\CAD FILES\SHEET FILES\SHEET FILES\5-17801\_IPA03.DWG

MATCHLINE REFER TO SHEET 3



EX. TIDAL WETLANDS

PR. MARSH PLANTINGS  
TIE IN TO EX. MARSH  
APPROX. EL. +1.5' MLW±, LOCATION VARIES  
(4,610 SF - ENTIRE SITE)

PR. 128 LF STONE BREAKWATER  
TOP EL. +3.0' MLW  
(95' MAX. ENCROACHMENT FROM MHW)

TAX ID 07-000-02606800  
HARRY G. & ROBYN L. PROCTOR  
T.M. 70 GRID 7 P. 13 LOT 1A  
DEED: 3545/303  
PLAT: 797/493

PR. 115 LF STONE REVETMENT  
TOP EL. +3.0' MLW  
(20' MAX. ENCROACHMENT FROM MHW)

EX. STONE REVETMENT  
EX. MLW  
EX. MHW



GOOSE CREEK ROAD

# GOOSE CREEK LIVING SHORELINE

## ANNE ARUNDEL COUNTY

APPL. BY: HARRY AND ROBYN PROCTOR

### SITE PLAN

DATE: JUNE 2020 SHEET 4 OF 7


### HATCH LEGEND



EX. NON-TIDAL WETLANDS




EX. PRIVATE TIDAL WETLANDS

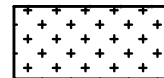

PR. MARSH PLANTINGS



PR. SAND FILL

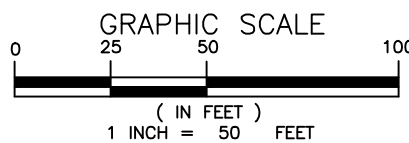


NOTE:  
BASEMAP TAKEN FROM ANNE ARUNDEL COUNTY  
2016 PLANIMETRICS AND 2017 IMAGERY.




7455 New Ridge Road, Suite 1 Phone: (410) 694-9401  
Hanover, Maryland 21076 Fax: (410) 694-9405  
www.baylandinc.com


Z:\5-17801-GOOSE\_CREEK-&-HOLLY\_CONSERVATION\LS\CAD FILES\SHEET FILES\SHEET FILES\5-17801-JPA04.DWG

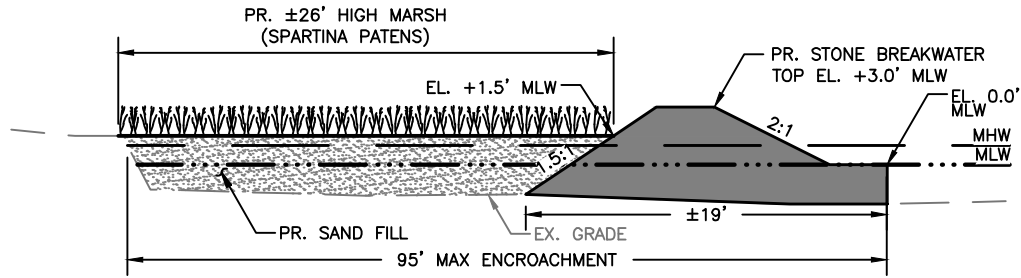

**SECTION A: STONE BREAKWATER**  
SCALE: NTS

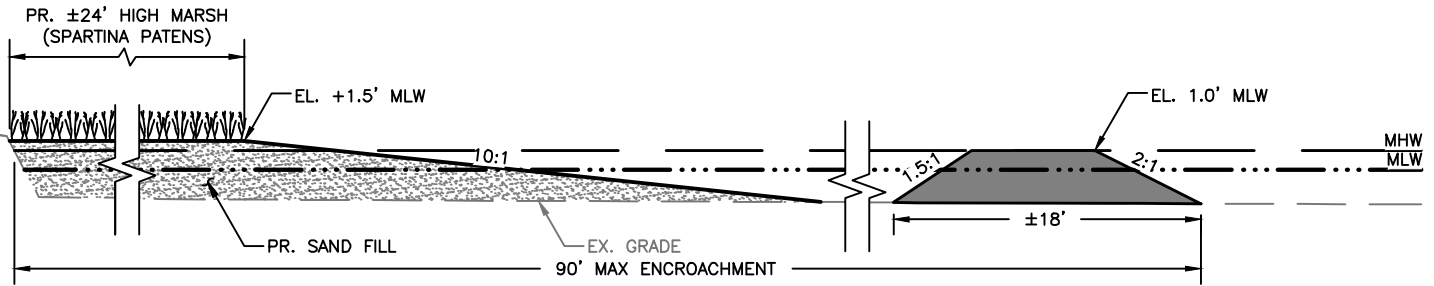

**SECTION B: VENT**  
SCALE: NTS

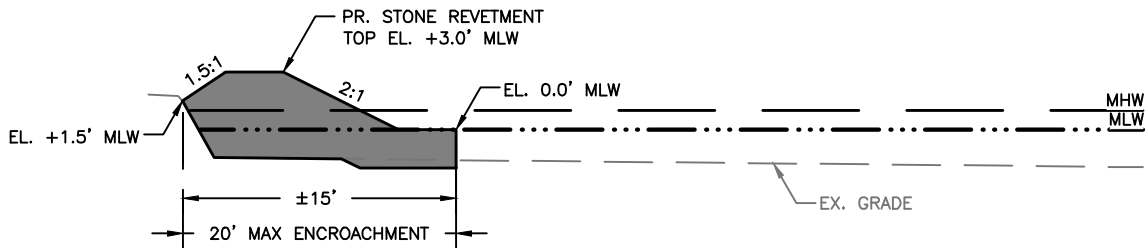

**SECTION C: STONE REVETMENT**  
SCALE: NTS

**GOOSE CREEK  
LIVING SHORELINE**


**ANNE ARUNDEL COUNTY**

APPL. BY: HARRY AND ROBYN PROCTOR


**SITE DETAILS**

DATE: JUNE 2020 SHEET 5 OF 7



**Bayland**  
Consultants & Designers, Inc.  
*"Integrating Engineering and Environment"*  
7455 New Ridge Road, Suite 1 Phone: (410) 694-9401  
Hanover, Maryland 21076 Fax: (410) 694-9405  
www.baylandinc.com

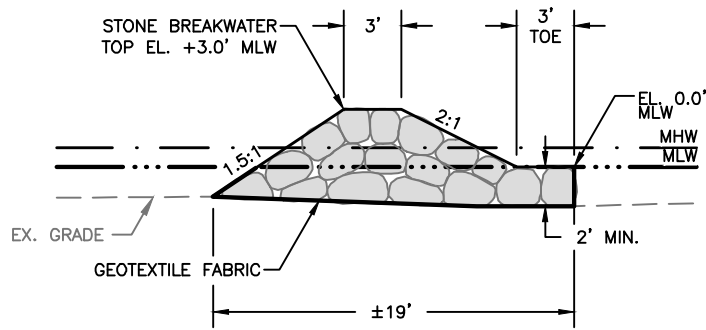

**TYPICAL STONE BREAKWATER**  
SCALE: NTS

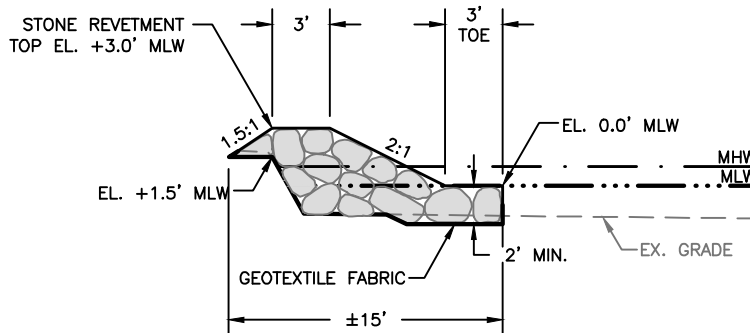

**TYPICAL STONE REVETMENT**  
SCALE: NTS

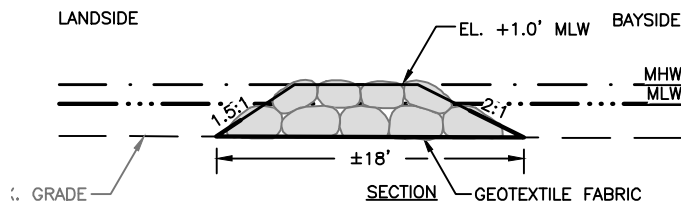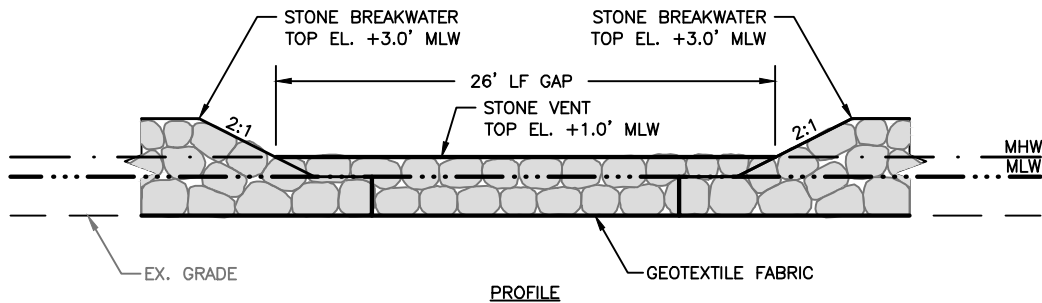

**TYPICAL STONE VENT**  
SCALE: NTS

**GOOSE CREEK  
LIVING SHORELINE**

**ANNE ARUNDEL COUNTY**

APPL. BY: HARRY AND ROBYN PROCTOR

**SITE DETAILS**

DATE: JUNE 2020 SHEET 6 OF 7

**Bayland**  
Consultants & Designers, Inc.  
"Integrating Engineering and Environment"

7455 New Ridge Road, Suite 1 Phone: (410) 694-9401  
Hanover, Maryland 21076 Fax: (410) 694-9405  
www.baylandinc.com

# PROJECT SUMMARY

## PROPOSED STRUCTURES:

### STONE BREAKWATER

TOTAL LENGTH - 342 LF  
AVERAGE WIDTH - 19 FT  
MAX. CHANNELWARD ENCROACHMENT - 95 FT

### STONE REVETMENT

TOTAL LENGTH - 115 LF  
AVERAGE WIDTH - 15 FT  
MAX. CHANNELWARD ENCROACHMENT - 20 FT

### STONE VENT

TOTAL LENGTH - 26 LF  
AVERAGE WIDTH - 18 FT  
MAX. CHANNELWARD ENCROACHMENT - 90 FT

SAND FILL - 8,082 SF

MARSH PLANTINGS - 4,610 SF

# IMPACT SUMMARY

TOTAL PROPOSED IMPACT = 15,793 SF (0.36 ACRES)  
TOTAL AREA OF IMPACT FROM MHW INTO TIDAL WATERS: 15,365 SF (0.35 ACRES)  
TOTAL AREA OF IMPACT TO PRIVATE TIDAL WETLANDS: 0 SF

# NOTES

1. BASEMAP COMPILED FROM ANNE ARUNDEL COUNTY 2016 PLANIMETRICS AND 2017 IMAGERY.
2. SOUNDINGS AND CONTOURS ARE IN FEET AND REFER TO MLW.
3. TIDAL RANGE 1.0 FEET.
4. BATHYMETRIC SURVEY WAS PERFORMED BY BAYLAND ON NOVEMBER 7, 2019.
5. THESE ARE PERMIT DRAWINGS ONLY AND SUBJECT TO CHANGE DURING THE PERMIT PROCESS. DESIGN DRAWINGS ARE TO BE PREPARED SEPARATELY.


## GOOSE CREEK LIVING SHORELINE

## ANNE ARUNDEL COUNTY

APPL. BY: HARRY AND ROBYN PROCTOR

## SITE NOTES

DATE: JUNE 2020 SHEET 7 OF 7

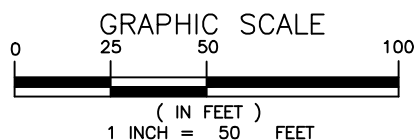

NOTE:  
BASEMAP TAKEN FROM ANNE ARUNDEL COUNTY  
2016 PLANIMETRICS AND 2017 IMAGERY.

  
**Consultants & Designers, Inc.**  
"Integrating Engineering and Environment"  
7455 New Ridge Road, Suite 1 Phone: (410) 694-9401  
Hanover, Maryland 21076 Fax: (410) 694-9405  
www.baylandinc.com