


MARYLAND DEPARTMENT OF THE ENVIRONMENT &  
BALTIMORE DISTRICT CORPS. OF ENGINEERS  
LICENSE & PERMIT EXHIBIT


# HERRINGTON HARBOUR NORTH

TAX MAP 77; BLOCKS 11 & 12; PARCEL 89  
8TH TAX DISTRICT  
SCALE: 1" = 400' PAGE 3 OF 26 A.A. CO., MD  
AUGUST, 2019

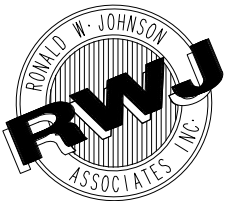

**Ronald W. Johnson Associates, Inc.**  
Consulting Engineers, Land Planners, Surveyors


2661 Riva Road Building 400, Suite 420 Annapolis, MD 21401  
410.841.5221 410.266.6612 Fax 410.841.5124

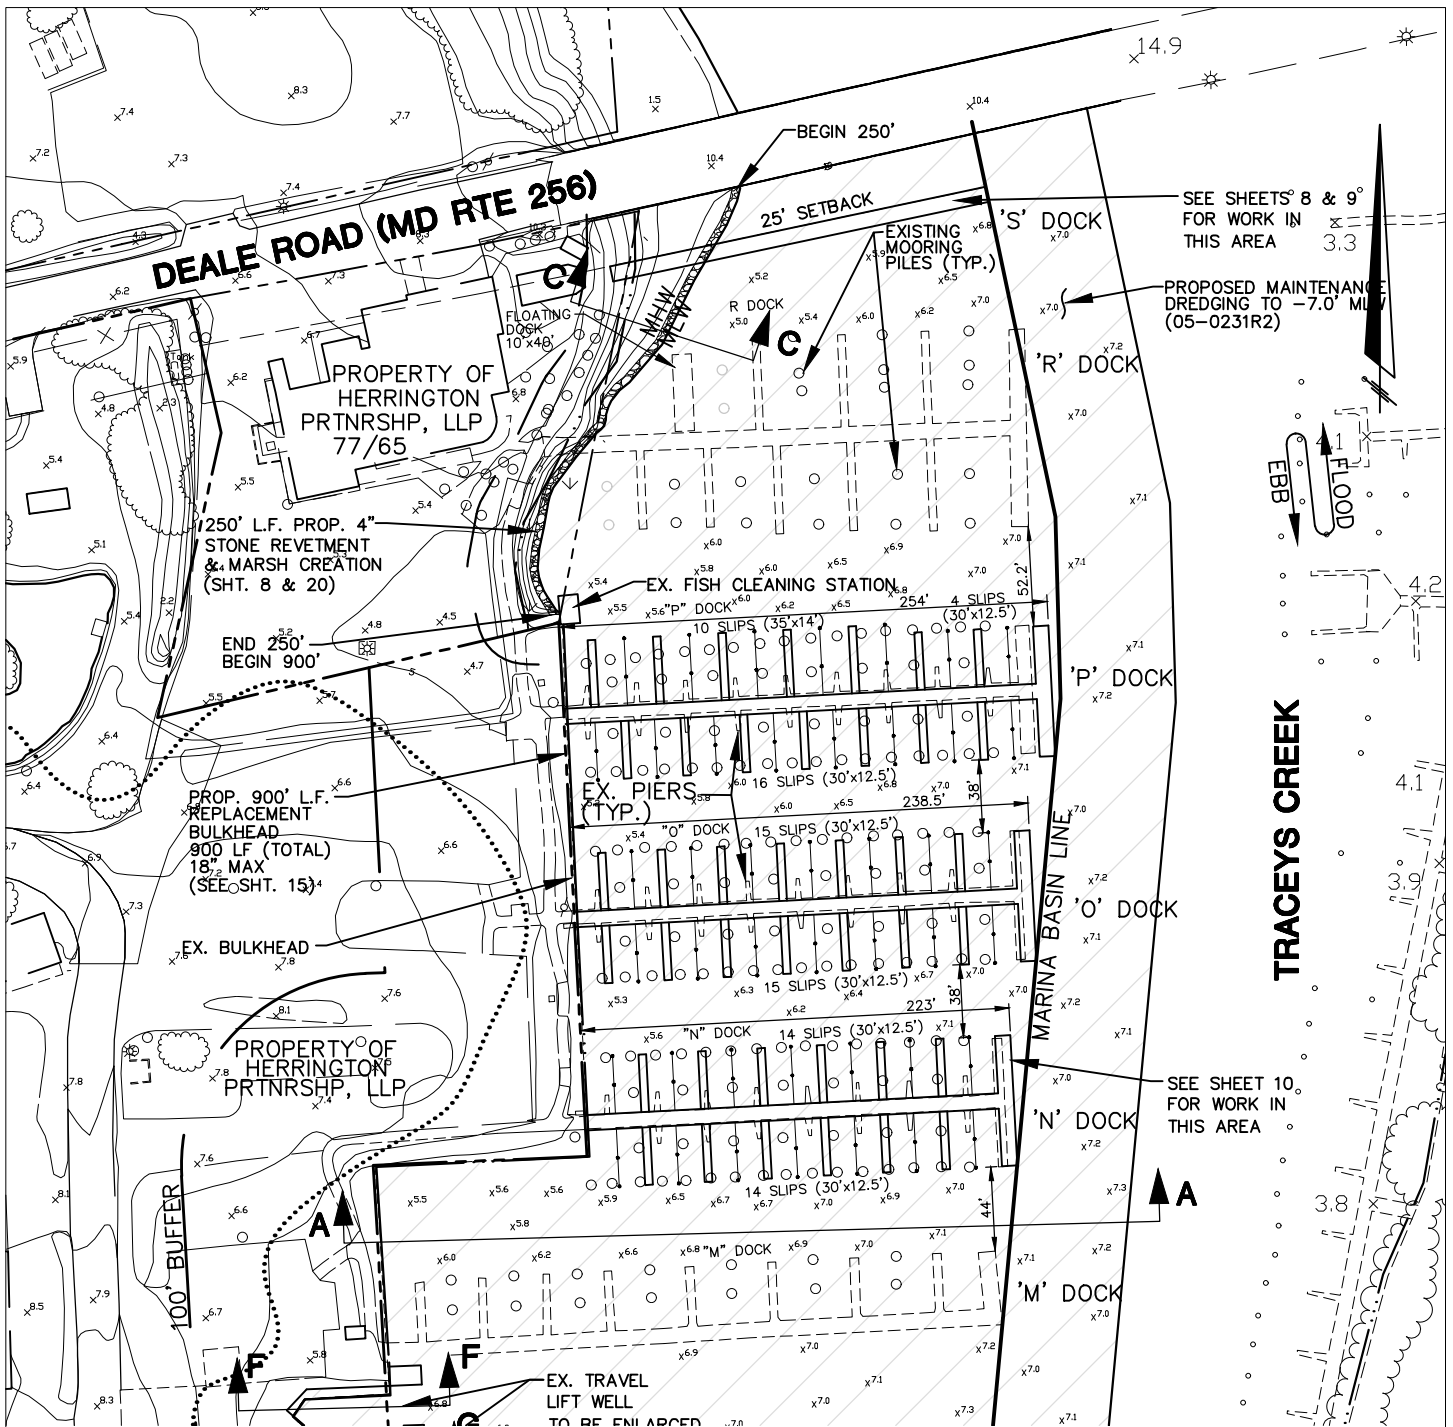

SEE SHEETS 8 & 9 FOR WORK IN THIS AREA 3.3


PROPOSED MAINTENANCE DREDGING TO -7.0' MUD (05-0231R2)

SEE SHEET 10 FOR WORK IN THIS AREA

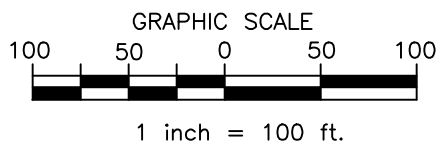

MARYLAND DEPARTMENT OF THE ENVIRONMENT & BALTIMORE DISTRICT CORPS. OF ENGINEERS LICENSE & PERMIT EXHIBIT

**HERRINGTON HARBOUR NORTH**  
 TAX MAP 77; BLOCKS 11 & 12; PARCEL 89  
 8TH TAX DISTRICT, SCALE: 1" = 100'  
 A.A. CO., MD  
 PAGE 4 OF 26  
 AUGUST, 2019

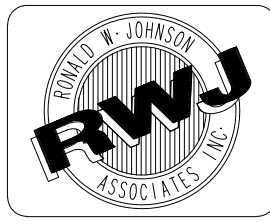

**Ronald W. Johnson Associates, Inc.**  
 Consulting Engineers, Land Planners, Surveyors

2661 Riva Road Building 400, Suite 420 Annapolis, MD 21401  
 410.841.5221 410.266.6612 Fax 410.841.5124