

VICINITY MAP

SCALE 1" = 2000'


PERMIT
FOR PROPOSED DREDGING
IN FAIRLEE CREEK
THE LANDS OF
SHM GREAT OAK LANDING, LLC
THIRD ELECTION DISTRICT, KENT COUNTY, MARYLAND
PREPARED FOR : SHM GREAT OAK MARINA
DATE : NOVEMBER 17, 2022
REVISED DATE : MARCH 6, 2023

SHEET 1 OF 6

**DAVIS, MOORE, SHEARON
& ASSOCIATES, LLC**

ENGINEERING, DRAFTING/DESIGN,
ENVIRONMENTAL SERVICES & SURVEYING

P.O. BOX 80
CENTREVILLE, MARYLAND 21617
PHONE : 1-443-262-9130
FAX : 1-443-262-9148

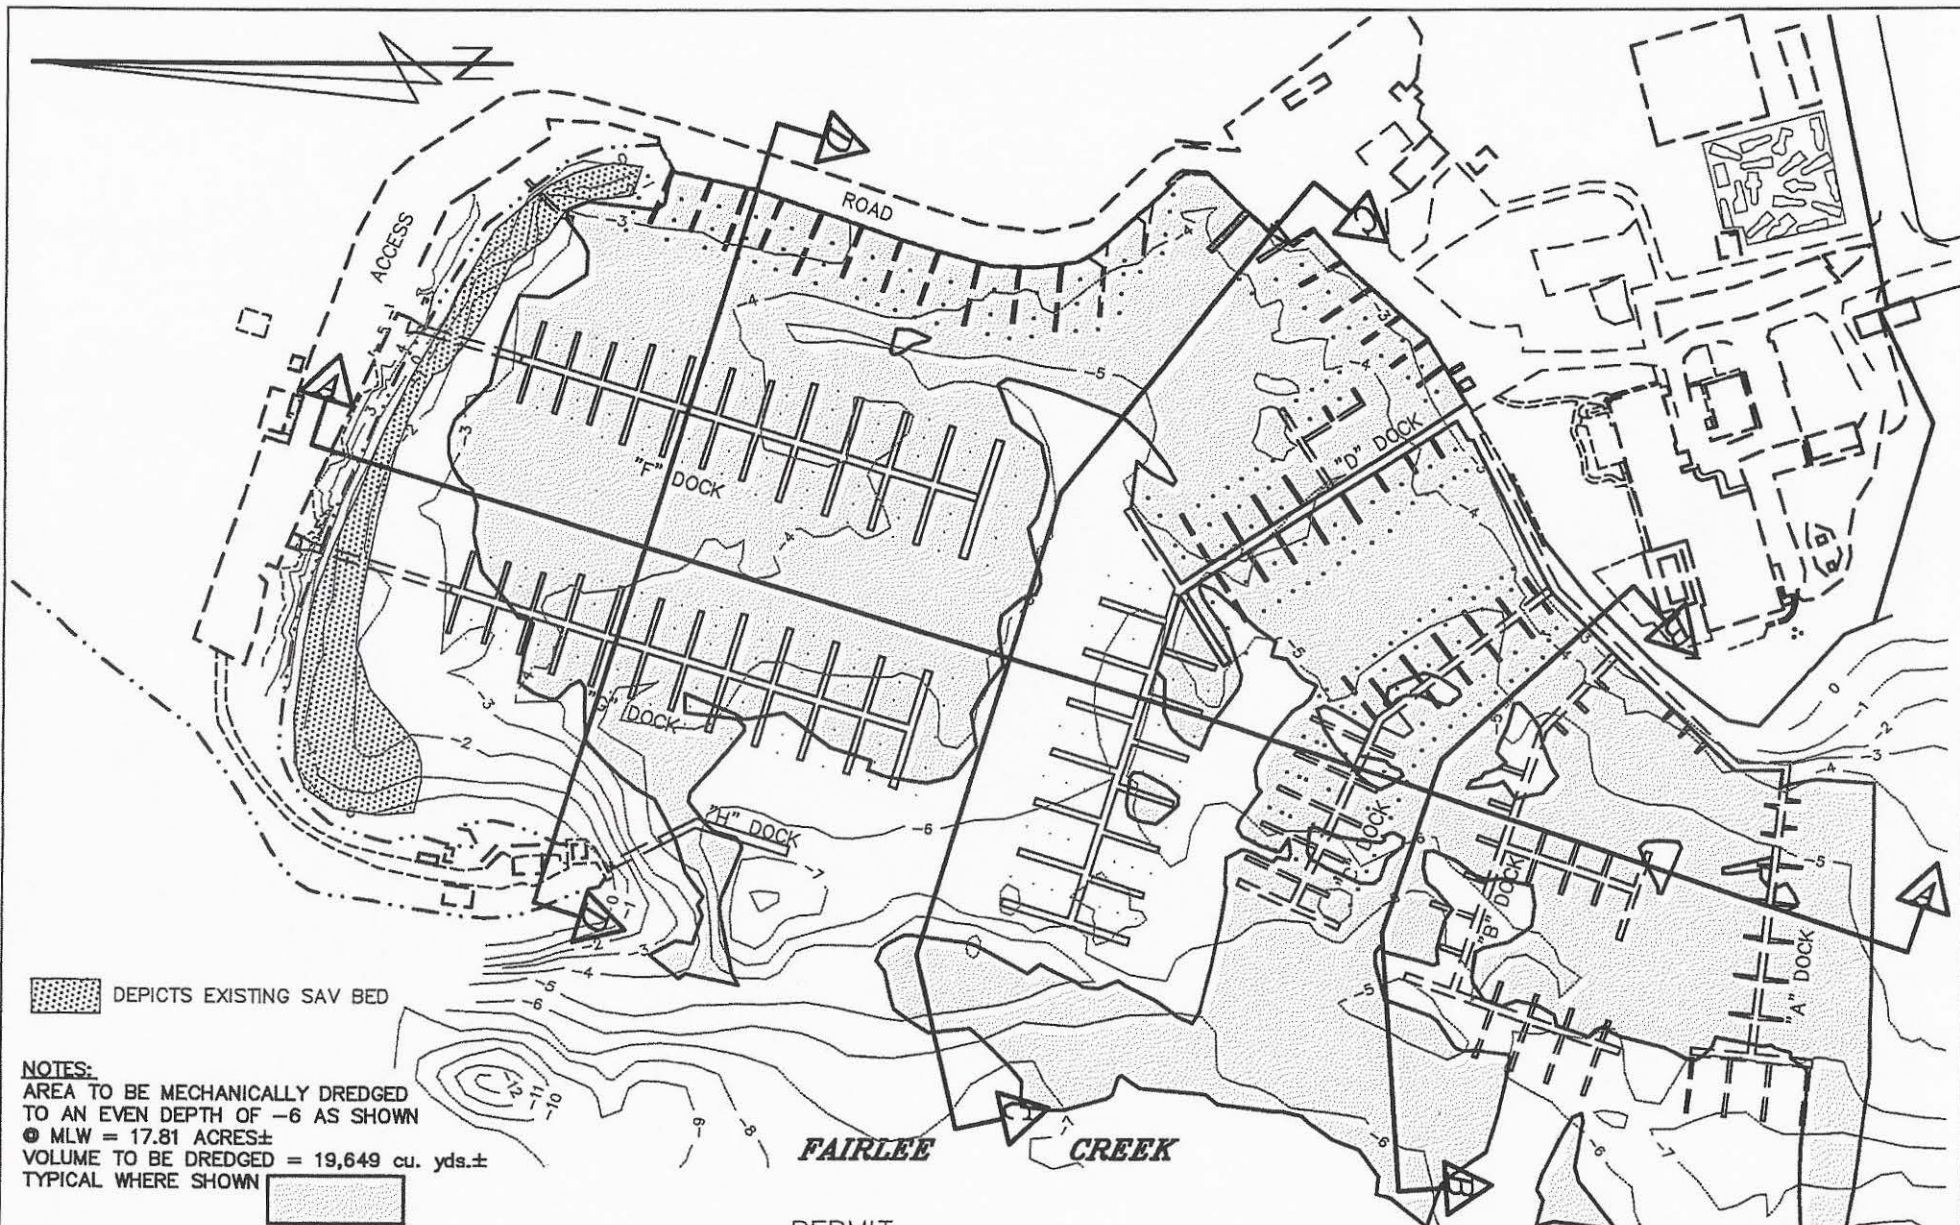

NOTES:
 AREA TO BE MECHANICALLY DREDGED
 TO AN EVEN DEPTH OF -6 AS SHOWN
 ● MLW = 17.81 ACRES±
 VOLUME TO BE DREDGED = 19,649 cu. yds.±
 TYPICAL WHERE SHOWN

NOTES:
 SEE SECTIONS "A-A", "B-B", "C-C"
 AND "D-D" ON SHEETS 3 thru 6 OF 6

PERMIT
 FOR PROPOSED DREDGING
 IN FAIRLEE CREEK

THE LANDS OF
 SHM GREAT OAK LANDING, LLC
 THIRD ELECTION DISTRICT, KENT COUNTY, MARYLAND
 PREPARED FOR : SHM GREAT OAK MARINA
 DATE : NOVEMBER 29, 2022
 REVISED DATE : MARCH 6, 2023


SCALE 1" = 200'

SHEET 2 OF 6

**DAVIS, MOORE, SHEARON
 & ASSOCIATES, LLC**


ENGINEERING, DRAFTING/DESIGN,
 ENVIRONMENTAL SERVICES & SURVEYING

P.O. BOX 80
 CENTREVILLE, MARYLAND 21617
 PHONE : 1-443-262-9130
 FAX : 1-443-262-9148

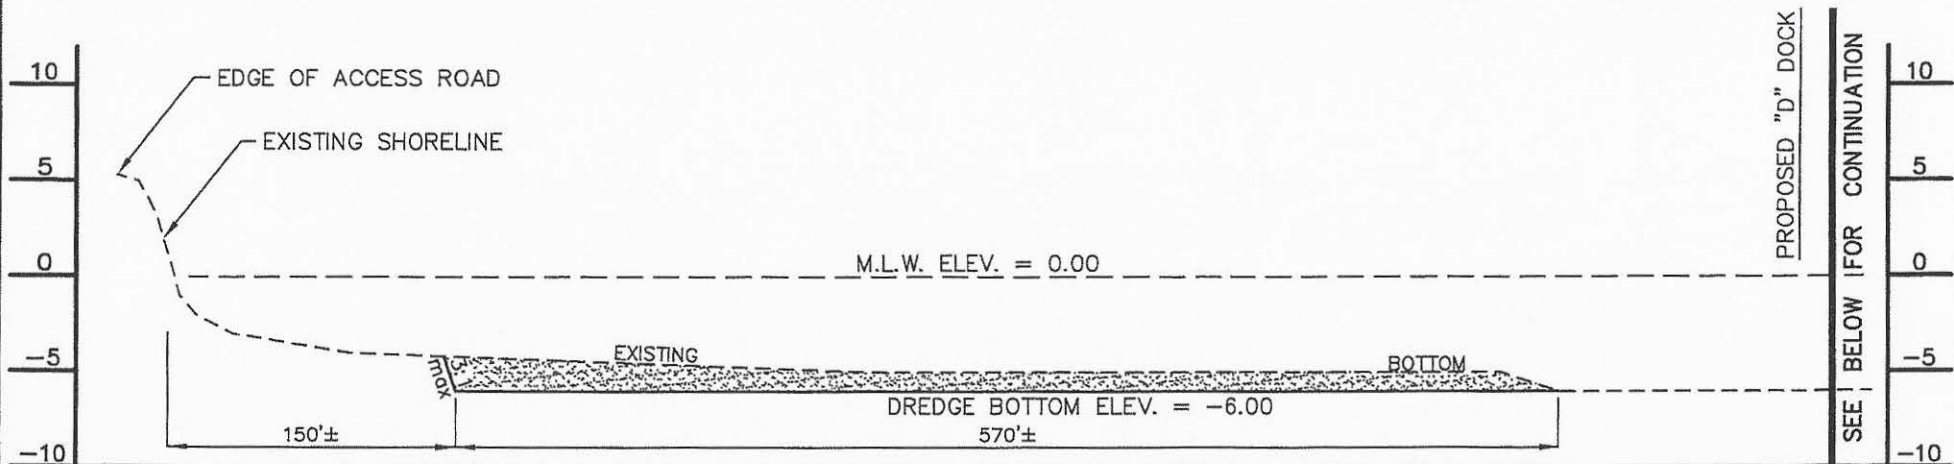

SECTION "A-A"

SCALE 1" = 100' HORIZONTAL
1" = 10' VERTICAL

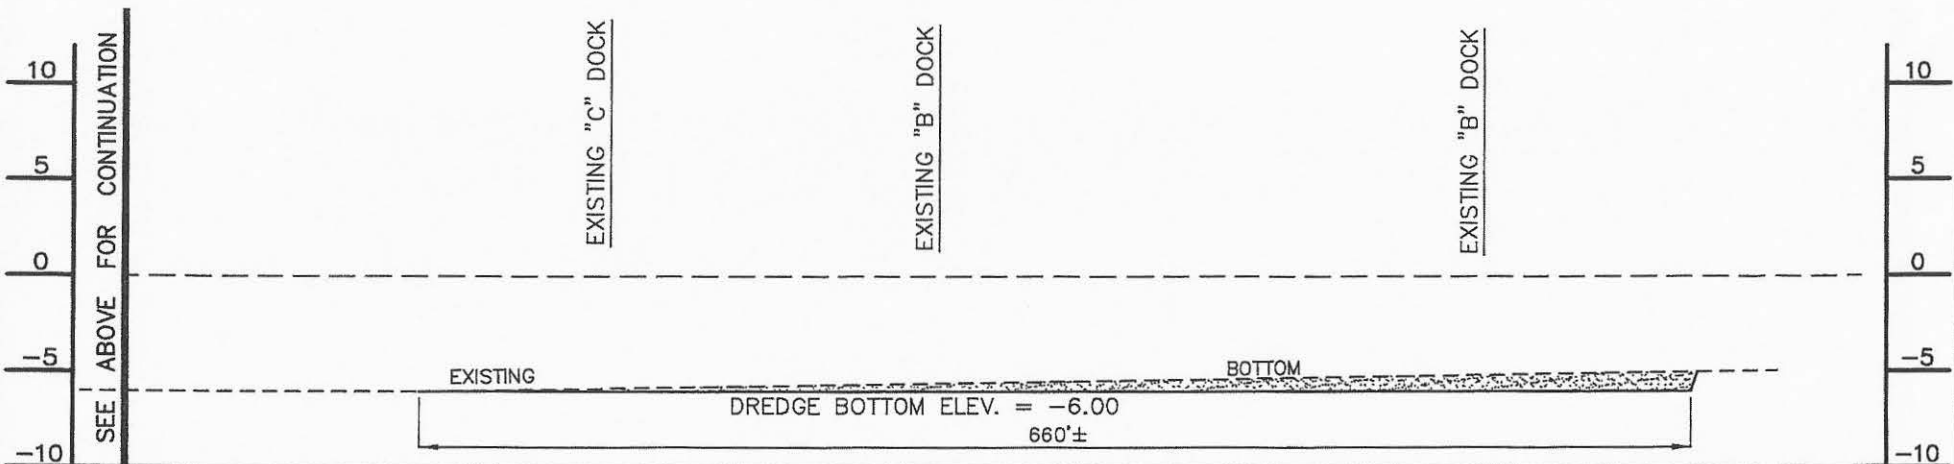

SECTION "A-A"

SCALE 1" = 100' HORIZONTAL
1" = 10' VERTICAL


PERMIT
FOR PROPOSED DREDGING
IN FAIRLEE CREEK

THE LANDS OF
SHM GREAT OAK LANDING, LLC
THIRD ELECTION DISTRICT, KENT COUNTY, MARYLAND
PREPARED FOR : SHM GREAT OAK MARINA
DATE : NOVEMBER 17, 2022
REVISED DATE : MARCH 6, 2023

SHEET 3 OF 6

**DAVIS, MOORE, SHEARON
& ASSOCIATES, LLC**

ENGINEERING, DRAFTING/DESIGN,
ENVIRONMENTAL SERVICES & SURVEYING
P.O. BOX 80
CENTREVILLE, MARYLAND 21617
PHONE : 1-443-282-9130
FAX : 1-443-282-9148

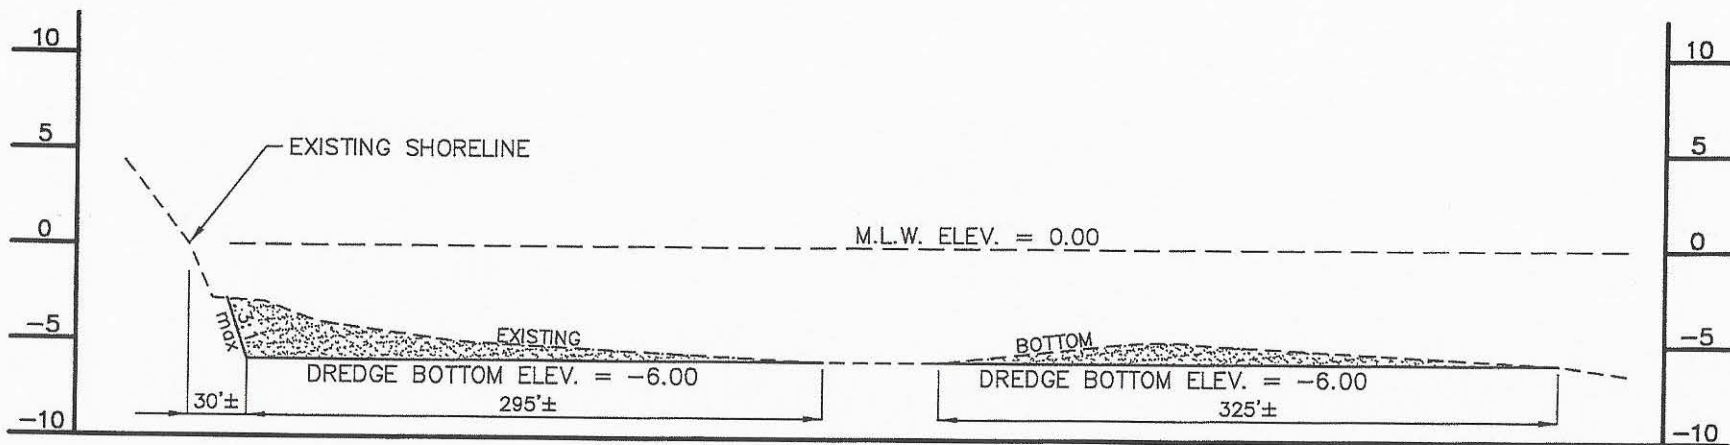


SECTION "B-B"

SCALE 1" = 100' HORIZONTAL
1" = 10' VERTICAL

PERMIT
FOR PROPOSED DREDGING
IN FAIRLEE CREEK
THE LANDS OF
SHM GREAT OAK LANDING, LLC
THIRD ELECTION DISTRICT, KENT COUNTY, MARYLAND
PREPARED FOR : SHM GREAT OAK MARINA
DATE : NOVEMBER 17, 2022
REVISED DATE : MARCH 6, 2023


SHEET 4 OF 6

**DAVIS, MOORE, SHEARON
& ASSOCIATES, LLC**
ENGINEERING, DRAFTING/DESIGN,
ENVIRONMENTAL SERVICES & SURVEYING
P.O. BOX 80
CENTREVILLE, MARYLAND 21617
PHONE : 1-443-262-9130
FAX : 1-443-262-9148

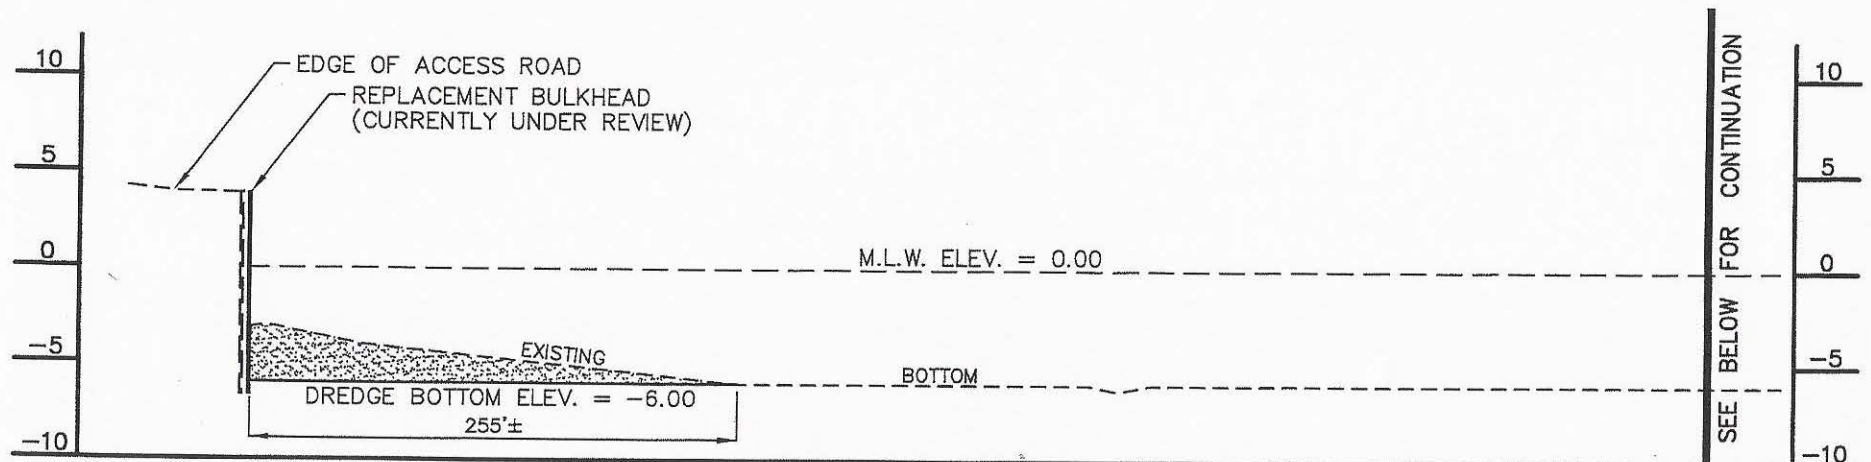

SECTION "C-C"

SCALE 1" = 100' HORIZONTAL
1" = 10' VERTICAL

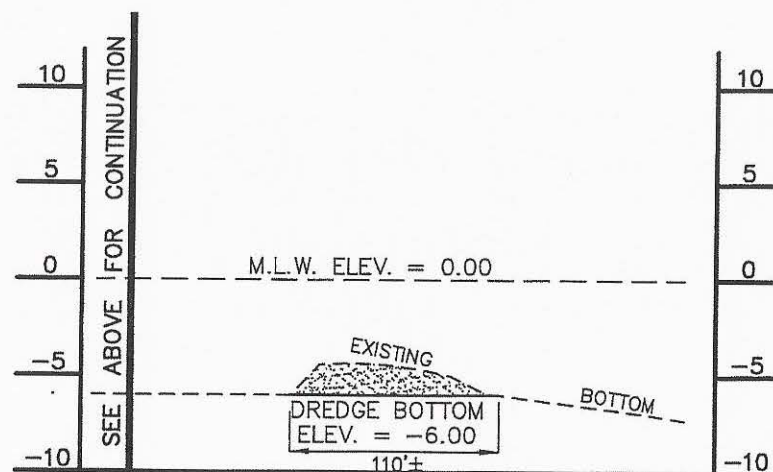

SECTION "C-C"

SCALE 1" = 100' HORIZONTAL
1" = 10' VERTICAL

PERMIT
FOR PROPOSED DREDGING
IN FAIRLEE CREEK


THE LANDS OF
SHM GREAT OAK LANDING, LLC
THIRD ELECTION DISTRICT, KENT COUNTY, MARYLAND
PREPARED FOR : SHM GREAT OAK MARINA
DATE : NOVEMBER 17, 2022
REVISED DATE : MARCH 6, 2023

SHEET 5 OF 6

**DAVIS, MOORE, SHEARON
& ASSOCIATES, LLC**

ENGINEERING, DRAFTING/DESIGN,
ENVIRONMENTAL SERVICES & SURVEYING

P.O. BOX 80
CENTREVILLE, MARYLAND 21617
PHONE : 1-443-262-9130
FAX : 1-443-262-9148

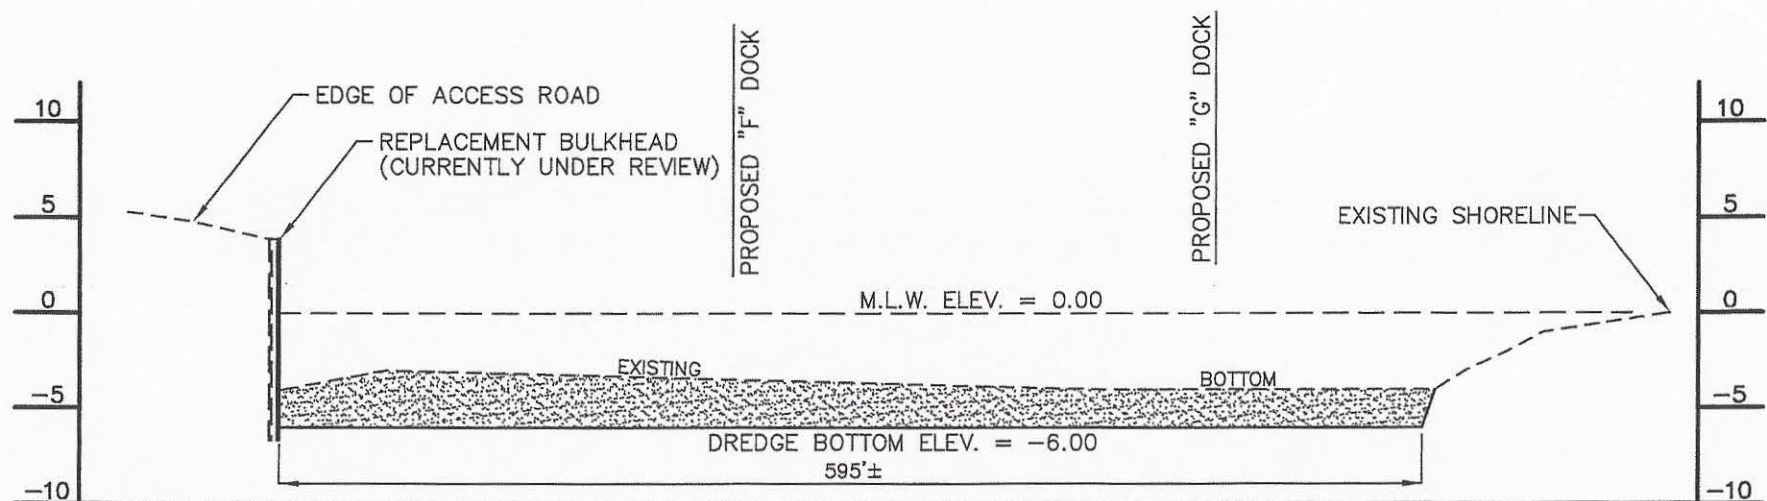

SECTION "D-D"

SCALE 1" = 100' HORIZONTAL
1" = 10' VERTICAL

PERMIT
FOR PROPOSED DREDGING
IN FAIRLEE CREEK
THE LANDS OF
SHM GREAT OAK LANDING, LLC
THIRD ELECTION DISTRICT, KENT COUNTY, MARYLAND
PREPARED FOR : SHM GREAT OAK MARINA
DATE : NOVEMBER 17, 2022
REVISED DATE : MARCH 6, 2023

SHEET 6 OF 6

**DAVIS, MOORE, SHEARON
& ASSOCIATES, LLC**

ENGINEERING, DRAFTING/DESIGN,
ENVIRONMENTAL SERVICES & SURVEYING

P.O. BOX 80
CENTREVILLE, MARYLAND 21617
PHONE : 1-443-262-9130
FAX : 1-443-262-9148