




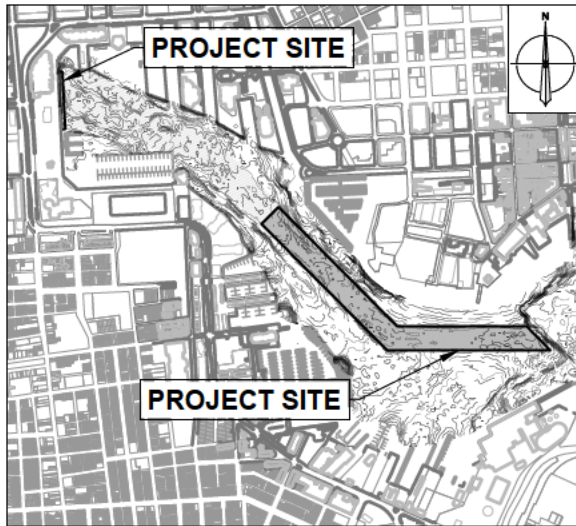

VICINITY MAP
SCALE: 1" = 2000'

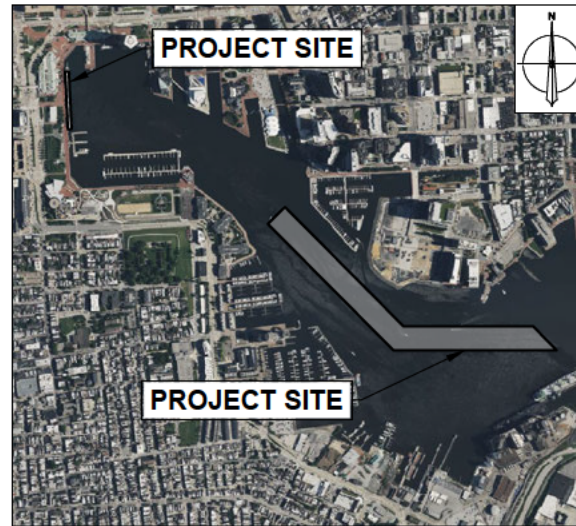

AERIAL PHOTO (2024)
SCALE: 1" = 2000'

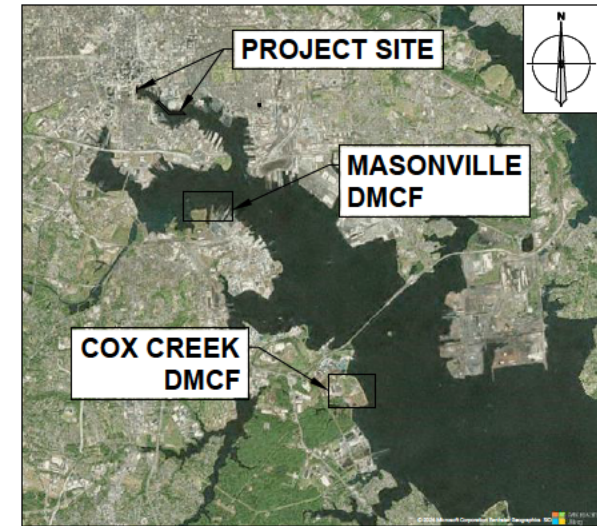

DREDGED MATERIAL CONTAINMENT FACILITY (DMCF) LOCATIONS - AERIAL PHOTO (2024)
SCALE: 1" = 20000'

SHEET LIST

FIGURE	SHEET	DRAWING TITLE
G-001	1	VICINITY MAPS, SHEET LIST AND GENERAL NOTES
G-002	2	ADJACENT PROPERTY, ABBREVIATIONS AND LEGEND
G-101	3	PROPOSED CONDITIONS KEY MAP SHEET
C-101	4	PROPOSED CONDITIONS PLAN SHEET
C-102	5	PROPOSED CONDITIONS PLAN SHEET
C-103	6	PROPOSED CONDITIONS PLAN SHEET
C-104	7	PROPOSED CONDITIONS PLAN SHEET
C-105	8	PROPOSED CONDITIONS PLAN SHEET
C-106	9	PROPOSED CONDITIONS PLAN SHEET
C-107	10	PROPOSED CONDITIONS PLAN SHEET
C-108	11	PROPOSED CONDITIONS PLAN SHEET
C-109	12	PROPOSED CONDITIONS PLAN SHEET
C-110	13	PROPOSED CONDITIONS PLAN SHEET
C-201	14	DREDGING CROSS SECTIONS
C-202	15	MASONVILLE DREDGED MATERIAL CONTAINMENT FACILITY
C-203	16	COX CREEK DREDGED MATERIAL CONTAINMENT FACILITY

PURPOSE STATEMENT:

THESE DRAWINGS HAVE BEEN PREPARED FOR DREDGING ACTIVITIES RELATED TO SAIL BALTIMORE'S 2026 SAIL250 MARITIME FESTIVAL.

GENERAL NOTES:

1. BASEMAP COMPILED FROM JULY 2024, AUGUST 2023, APRIL 2023, AND JULY 2022 USACE INNER HARBOR CONDITION SURVEYS AND 2024 AERIAL IMAGERY.
2. POINT COORDINATES ARE DISPLAYED IN THE MARYLAND STATE PLANE COORDINATE SYSTEM.

VERTICAL DATUM REFERENCE DATA:

MHW: 1.15' NAVD88: 0.62'
MLW: 0.00' MLLW: -0.22'

PROPOSED DREDGING AREA:

MAXIMUM DREDGING DEPTH: -26.0' MLW
TOTAL AREA: 917,508 SF
TOTAL VOLUME: 53,289 CY



EA Engineering, Science, and
Technology, Inc., PBC

225 Schilling Circle, Suite 400
Hunt Valley, Maryland 21031
(410) 584-7000

www.eaest.com

SCALE AS SHOWN

FULL SIZE PLOT: 8.5" x 11"
DATE: MARCH 2025
SHEET: 1 OF 16

PROJECT NAME

INNER HARBOR MAINTENANCE
DREDGING FOR SAIL 250 FESTIVAL

PROJECT ADDRESS

INNER HARBOR, PATAPSCO RIVER
BALTIMORE, MARYLAND

APPLICANT

CITY OF BALTIMORE
DEPARTMENT OF
TRANSPORTATION
417 EAST FAYETTE STREET,
5TH FLOOR
BALTIMORE, MD 21202

FIGURE TITLE

VICINITY MAPS, SHEET LIST
AND GENERAL NOTES

FIGURE

G-001

ADJACENT PROPERTY				ABBREVIATIONS	
#	OWNER	PREMISES ADDRESS	MAILING ADDRESS		
				AC	ACRES
				CY	CUBIC YARDS
				EL	ELEVATION
				EX	EXISTING
				FT	FEET
				LF	LINEAR FEET
				MHW	MEAN HIGH WATER
				MLW	MEAN LOW WATER
				MLLW	MEAN LOWER LOW WATER
				NAVD88	NORTH AMERICAN VERTICAL DATUM OF 1988
				SF	SQUARE FEET
				USACE	UNITED STATES ARMY CORPS OF ENGINEERS
				LEGEND	
				DESCRIPTION	EXISTINGPROPOSED
				PROPERTY BOUNDARY	---
				DREDGING AREA	
				CONTOUR	---20--- --20---
				PROPERTY OWNER	(12)
				MEAN LOW WATER	--MLW--MLW--
				PIERS	
				BUILDINGS	
				PREVIOUSLY PERMITTED DREDGING AREA	



EA Engineering, Science, and Technology, Inc., PBC

225 Schilling Circle, Suite 400
Hunt Valley, Maryland 21031
(410) 584-7000

www.eaest.com

SCALE AS SHOWN

FULL SIZE PLOT: 8.5" x 11"

DATE: MARCH 2025

SHEET: 2 OF 16

PROJECT NAME

INNER HARBOR MAINTENANCE
DREDGING FOR SAIL 250 FESTIVAL

PROJECT ADDRESS

INNER HARBOR, PATAPSCO RIVER
BALTIMORE, MARYLAND

APPLICANT


CITY OF BALTIMORE
DEPARTMENT OF
TRANSPORTATION
417 EAST FAYETTE STREET,
5TH FLOOR
BALTIMORE, MD 21202

FIGURE TITLE

ADJACENT PROPERTY,
ABBREVIATIONS AND LEGEND

FIGURE

G-002

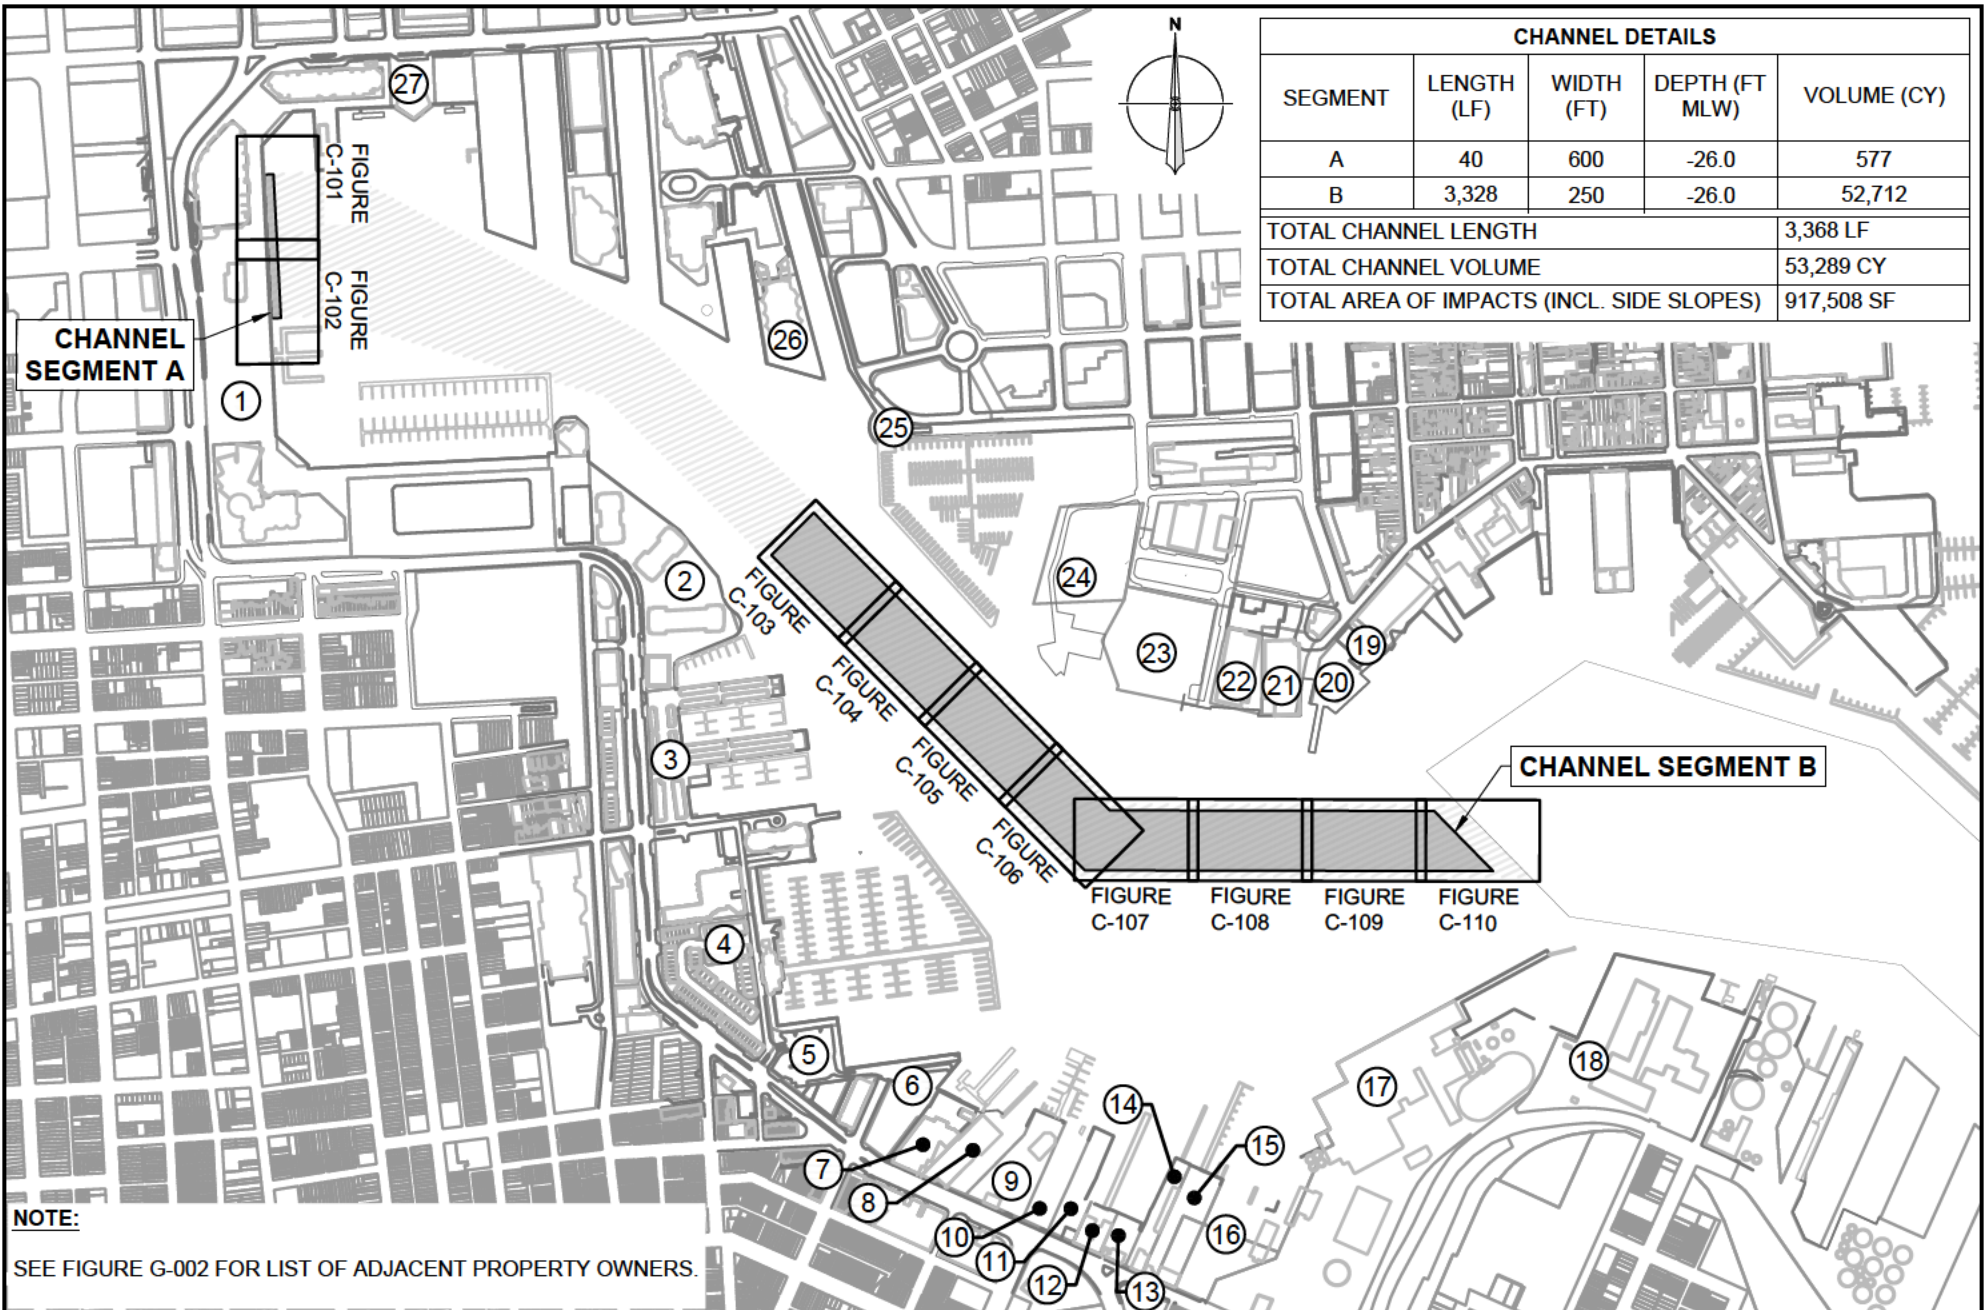

CHANNEL DETAILS				
SEGMENT	LENGTH (LF)	WIDTH (FT)	DEPTH (FT MLW)	VOLUME (CY)
A	40	600	-26.0	577
B	3,328	250	-26.0	52,712
TOTAL CHANNEL LENGTH				3,368 LF
TOTAL CHANNEL VOLUME				53,289 CY
TOTAL AREA OF IMPACTS (INCL. SIDE SLOPES)				917,508 SF

CHANNEL SEGMENT A

CHANNEL SEGMENT B

NOTE:
SEE FIGURE G-002 FOR LIST OF ADJACENT PROPERTY OWNERS.



EA Engineering, Science, and Technology, Inc., PBC

225 Schilling Circle, Suite 400
Hunt Valley, Maryland 21031
(410) 584-7000

www.eaest.com

0 400 800
GRAPHIC SCALE IN FEET

FULL SIZE PLOT: 8.5" x 11"
DATE: MARCH 2025
SHEET: 3 OF 16


PROJECT NAME
INNER HARBOR MAINTENANCE DREDGING FOR SAIL 250 FESTIVAL

PROJECT ADDRESS
INNER HARBOR, PATAPSCO RIVER
BALTIMORE, MARYLAND

APPLICANT
CITY OF BALTIMORE
DEPARTMENT OF TRANSPORTATION
417 EAST FAYETTE STREET,
5TH FLOOR
BALTIMORE, MD 21202

FIGURE TITLE
PROPOSED CONDITIONS
KEY MAP SHEET


FIGURE
G-101

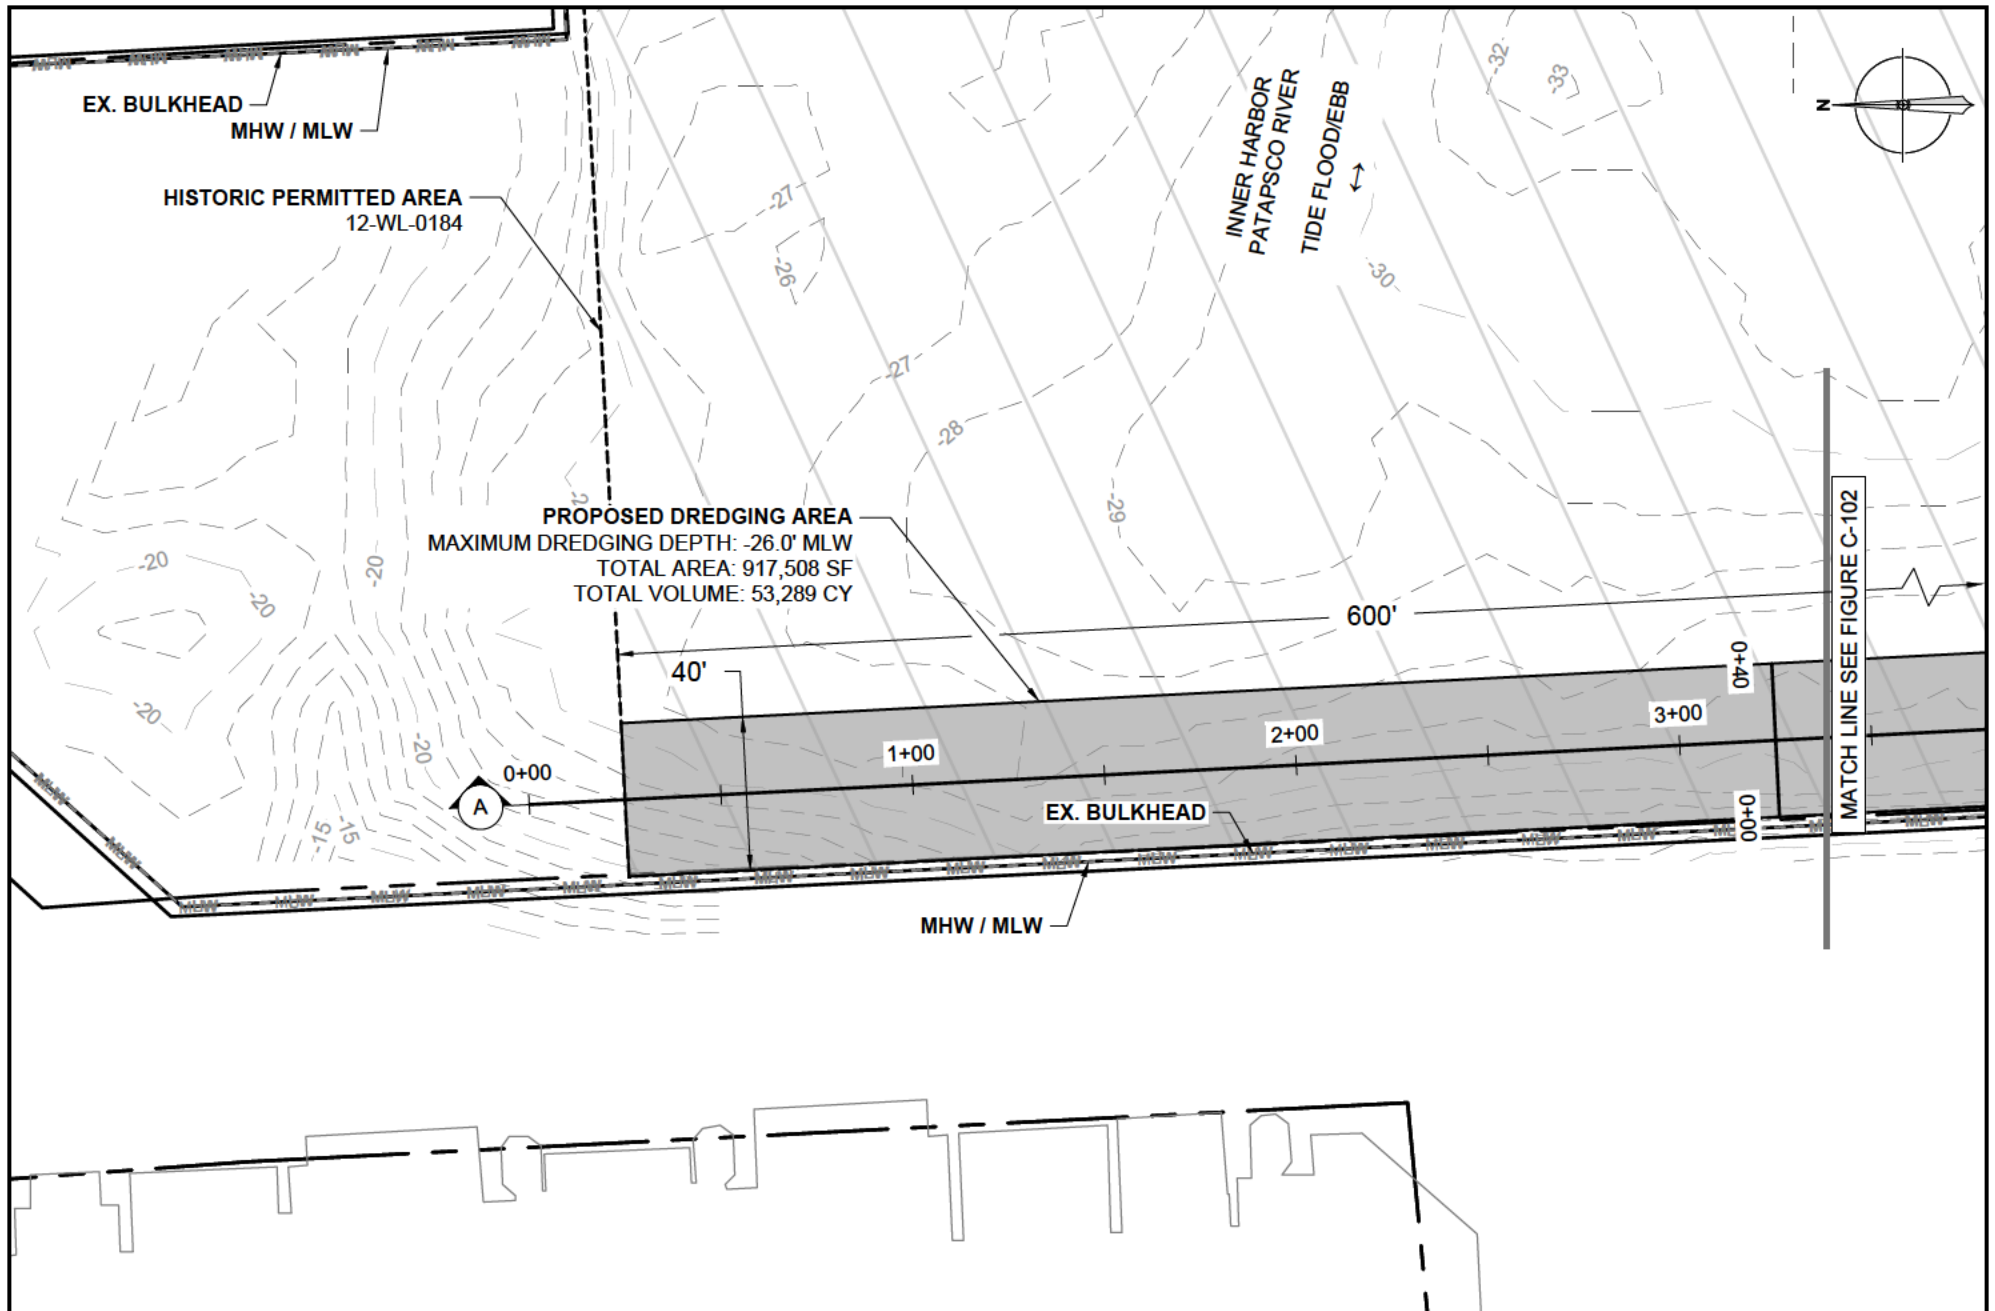

EA Engineering, Science, and
Technology, Inc., PBC

225 Schilling Circle, Suite 400
Hunt Valley, Maryland 21031
(410) 584-7000

www.eaest.com

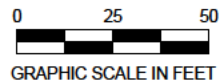

FULL SIZE PLOT: 8.5" x 11"
DATE: MARCH 2025
SHEET: 4 OF 16

PROJECT NAME

INNER HARBOR MAINTENANCE
DREDGING FOR SAIL 250 FESTIVAL

PROJECT ADDRESS

INNER HARBOR, PATAPSCO RIVER
BALTIMORE, MARYLAND

APPLICANT


CITY OF BALTIMORE
DEPARTMENT OF
TRANSPORTATION
417 EAST FAYETTE STREET,
5TH FLOOR
BALTIMORE, MD 21202

FIGURE TITLE

PROPOSED CONDITIONS
PLAN SHEET

FIGURE

C-101

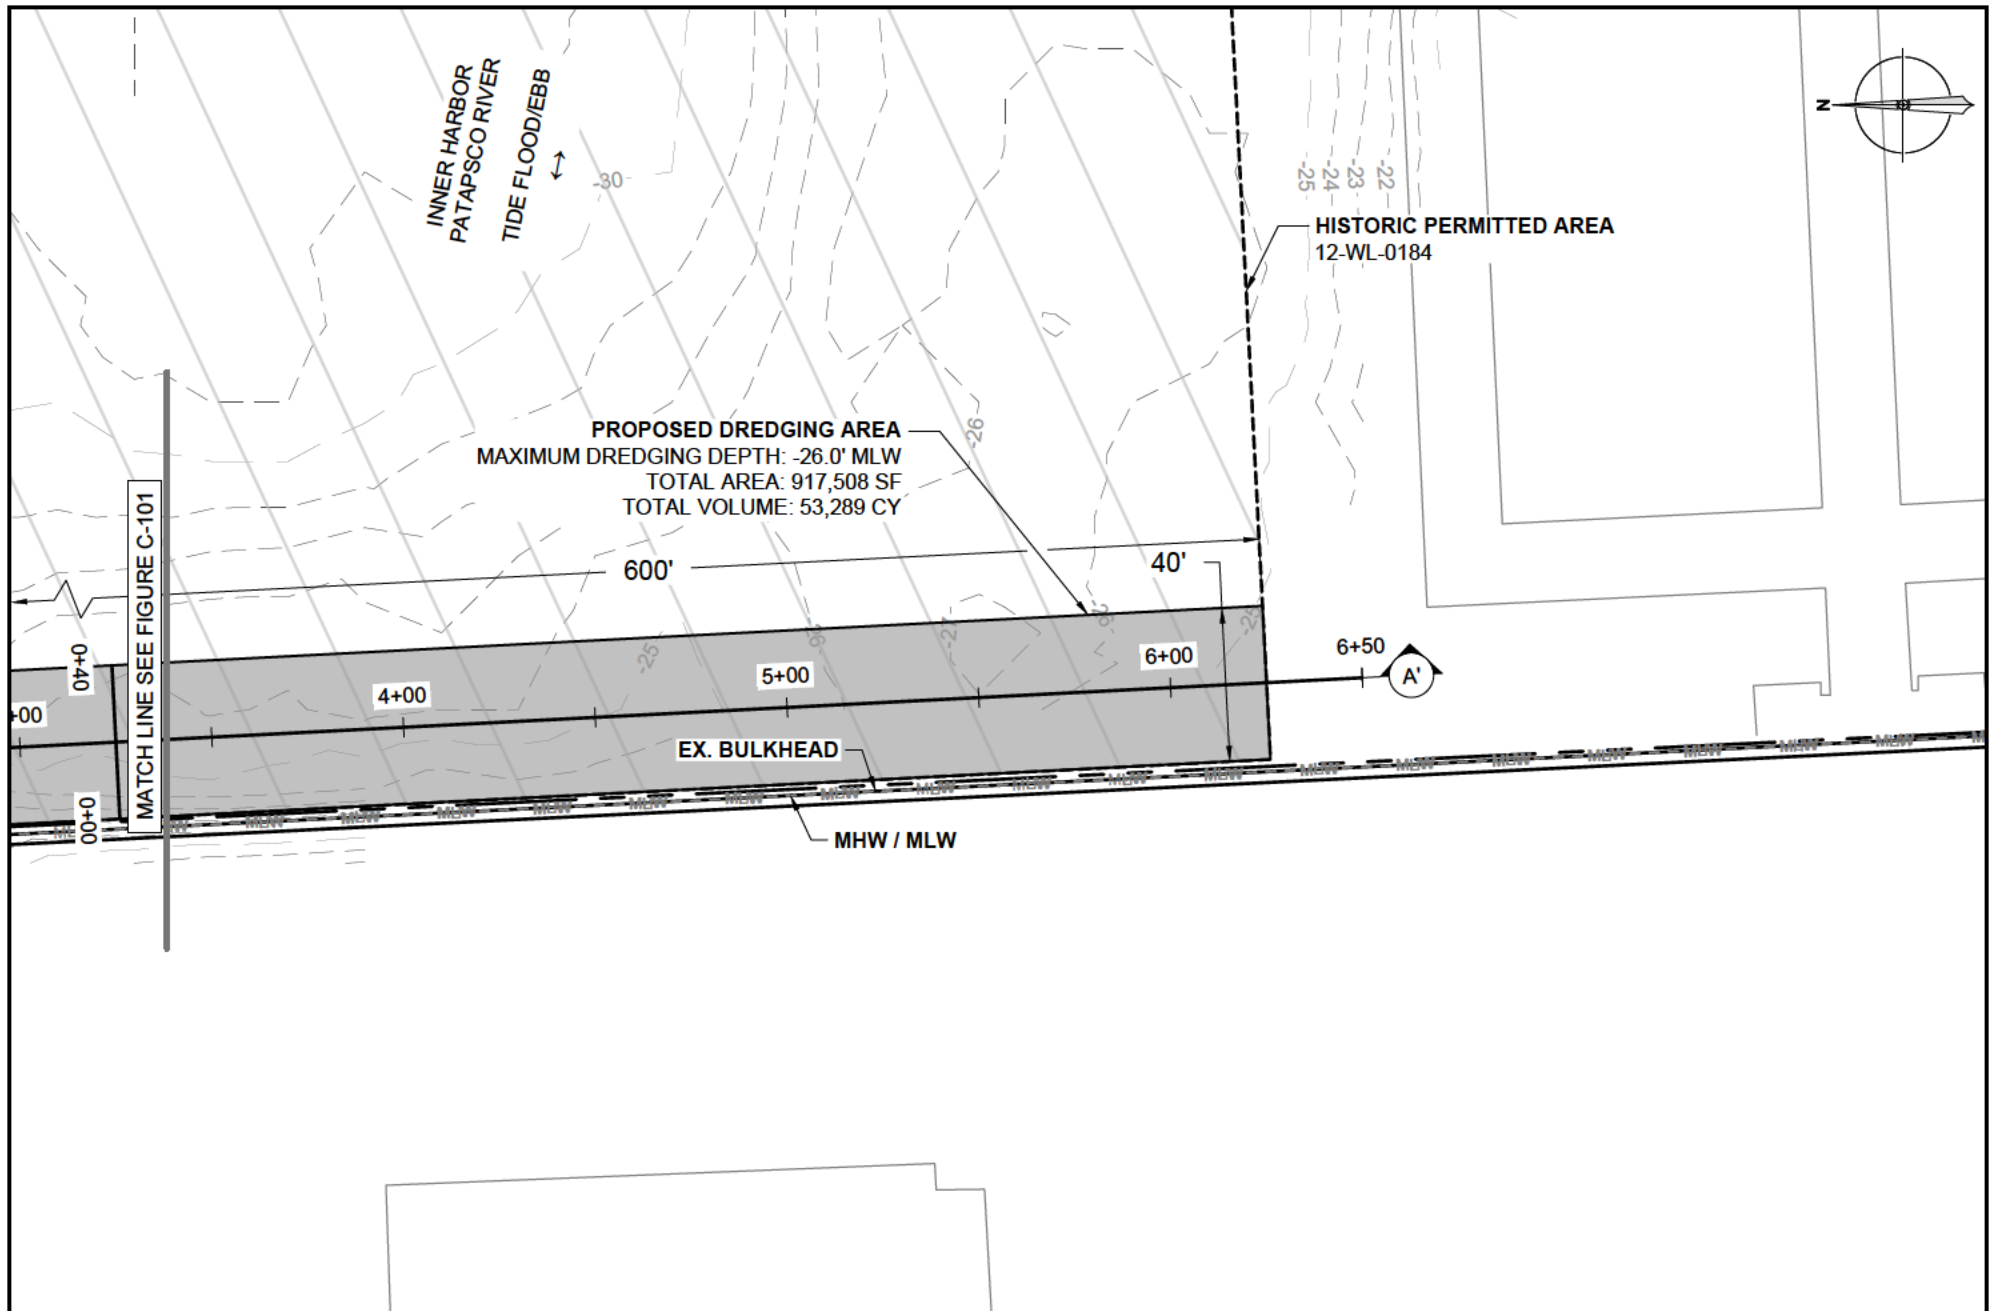

EA Engineering, Science, and
Technology, Inc., PBC

225 Schilling Circle, Suite 400
Hunt Valley, Maryland 21031
(410) 584-7000

www.eaest.com

0 25 50
GRAPHIC SCALE IN FEET

FULL SIZE PLOT: 8.5" x 11"
DATE: MARCH 2025
SHEET: 5 OF 16

PROJECT NAME

INNER HARBOR MAINTENANCE
DREDGING FOR SAIL 250 FESTIVAL

PROJECT ADDRESS

INNER HARBOR, PATAPSCO RIVER
BALTIMORE, MARYLAND

APPLICANT


CITY OF BALTIMORE
DEPARTMENT OF
TRANSPORTATION
417 EAST FAYETTE STREET,
5TH FLOOR
BALTIMORE, MD 21202


FIGURE TITLE


PROPOSED CONDITIONS
PLAN SHEET

FIGURE

C-102

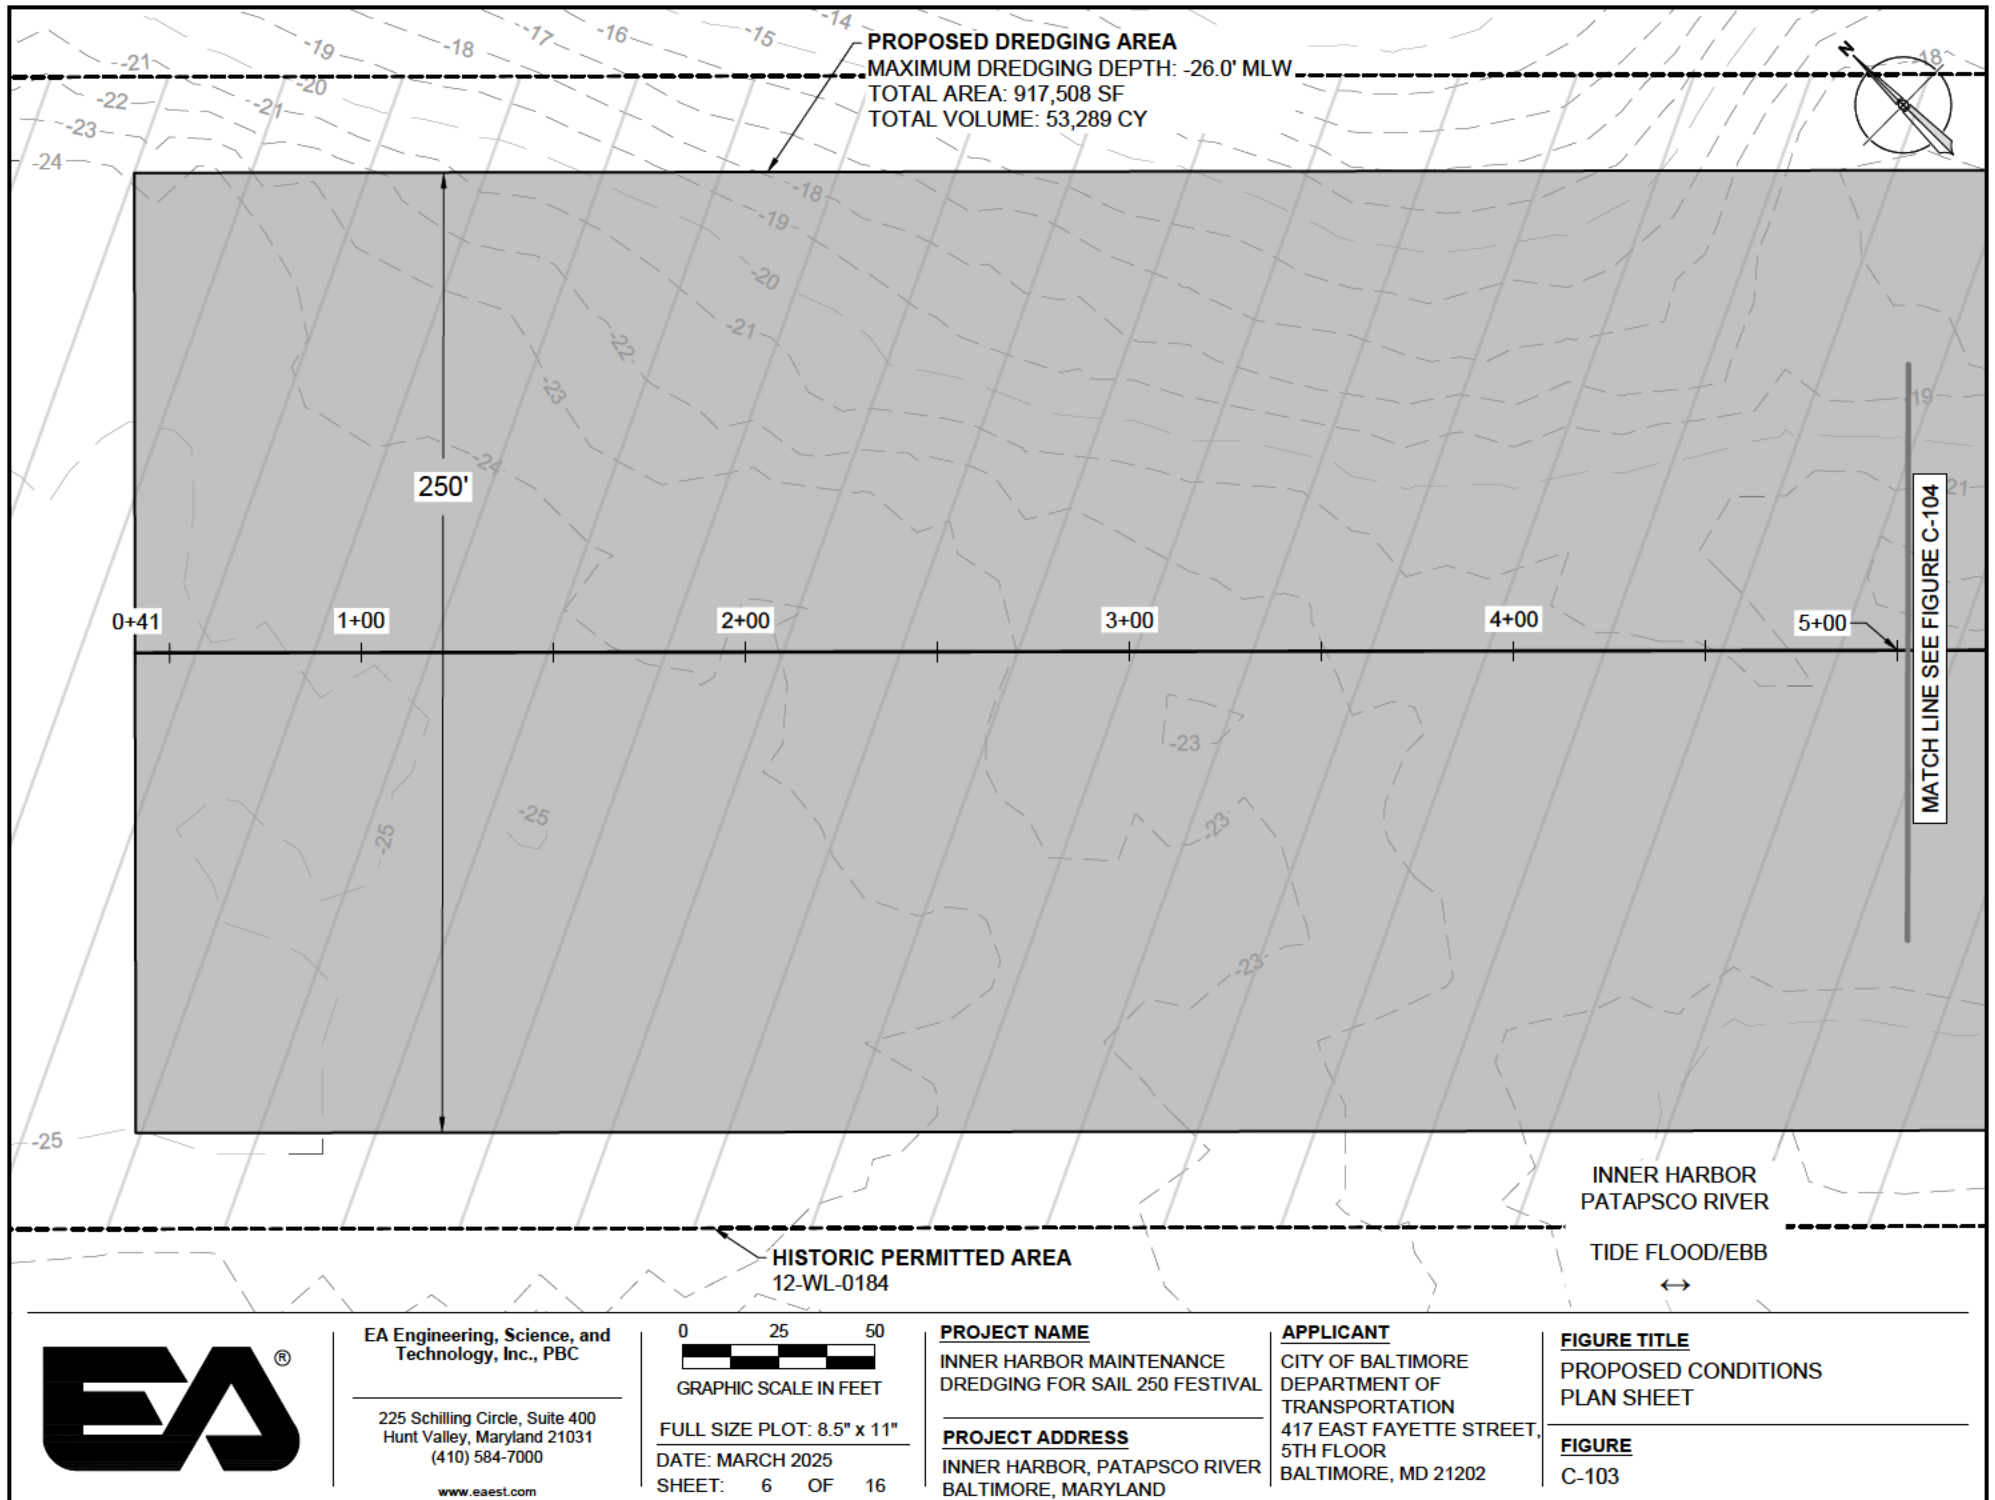

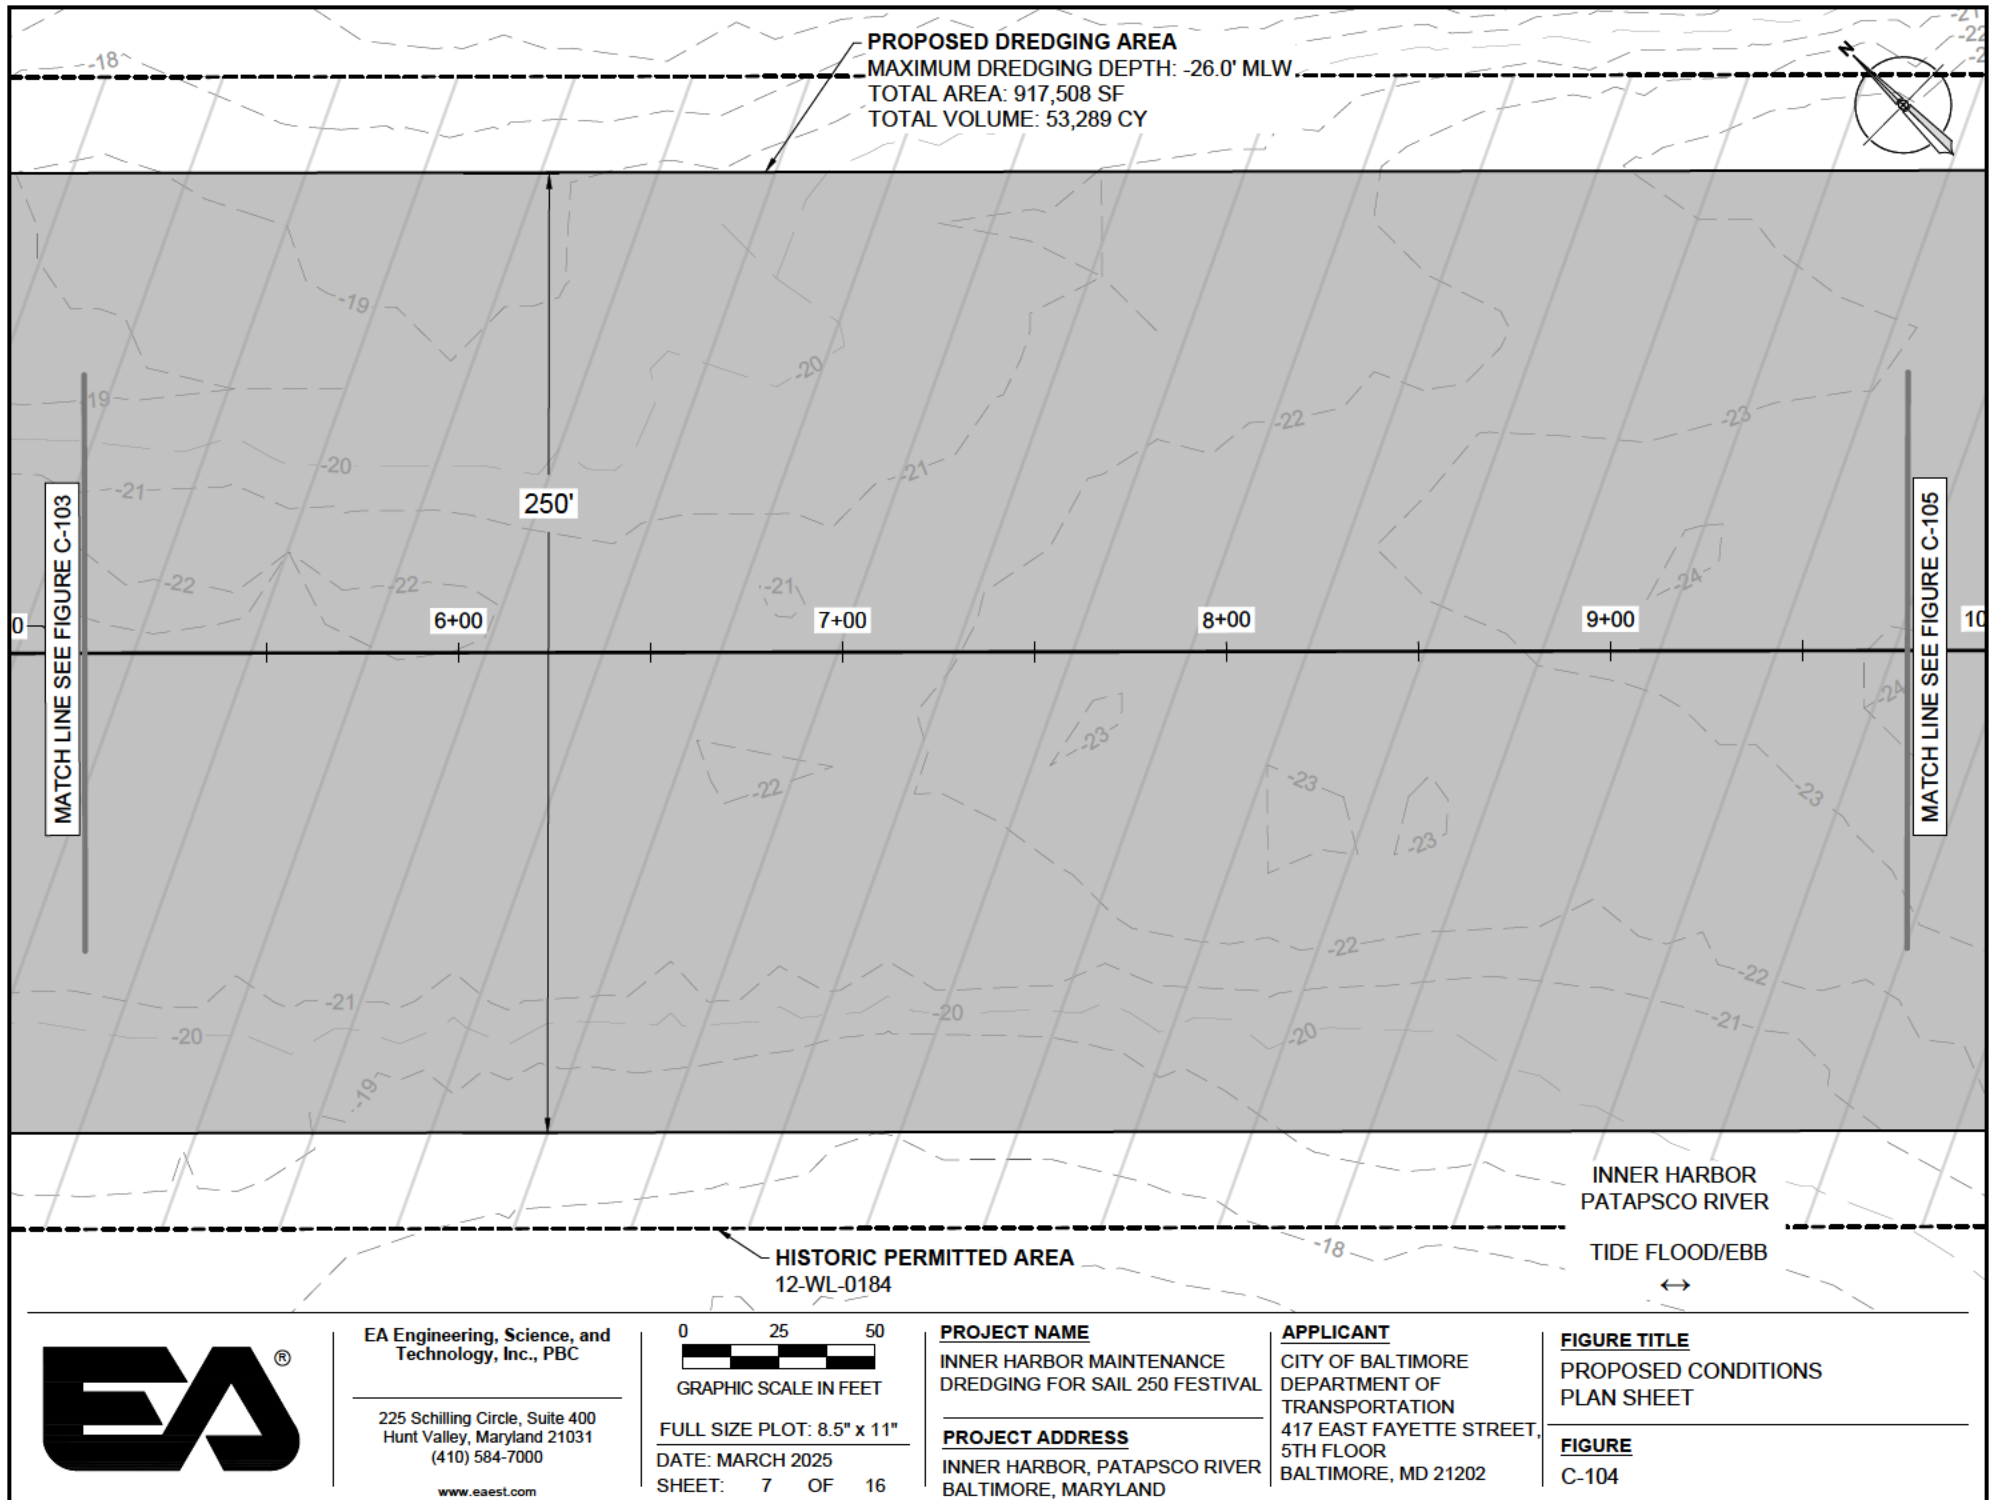


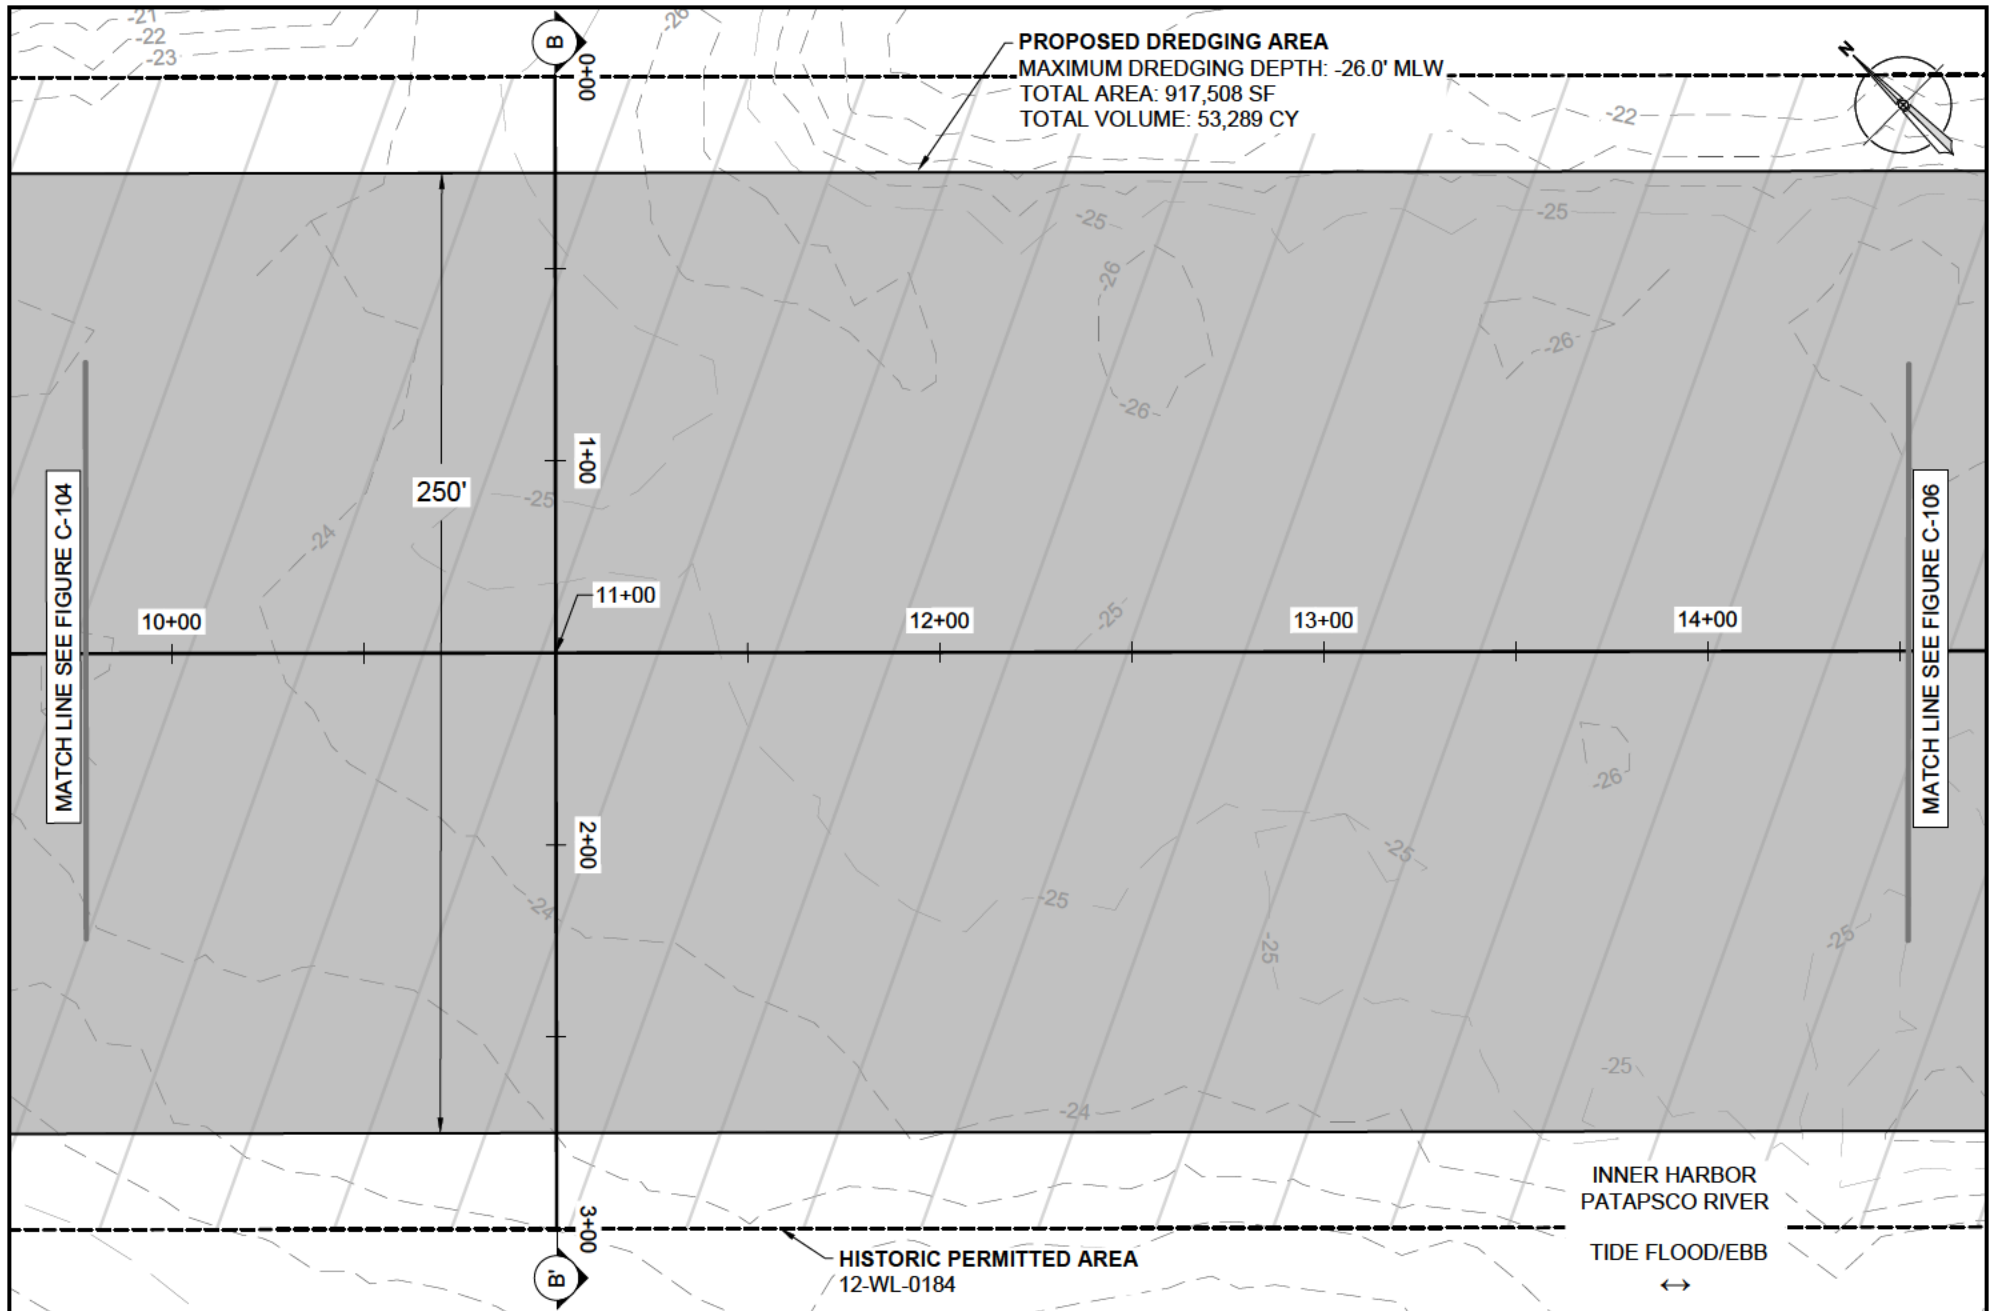

EA Engineering, Science, and Technology, Inc., PBC

225 Schilling Circle, Suite 400
 Hunt Valley, Maryland 21031
 (410) 584-7000

www.eaest.com

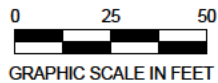

FULL SIZE PLOT: 8.5" x 11"
 DATE: MARCH 2025
 SHEET: 8 OF 16

PROJECT NAME

INNER HARBOR MAINTENANCE
 DREDGING FOR SAIL 250 FESTIVAL

PROJECT ADDRESS

INNER HARBOR, PATAPSCO RIVER
 BALTIMORE, MARYLAND

APPLICANT


CITY OF BALTIMORE
 DEPARTMENT OF
 TRANSPORTATION
 417 EAST FAYETTE STREET,
 5TH FLOOR
 BALTIMORE, MD 21202

FIGURE TITLE

PROPOSED CONDITIONS
 PLAN SHEET

FIGURE

C-105

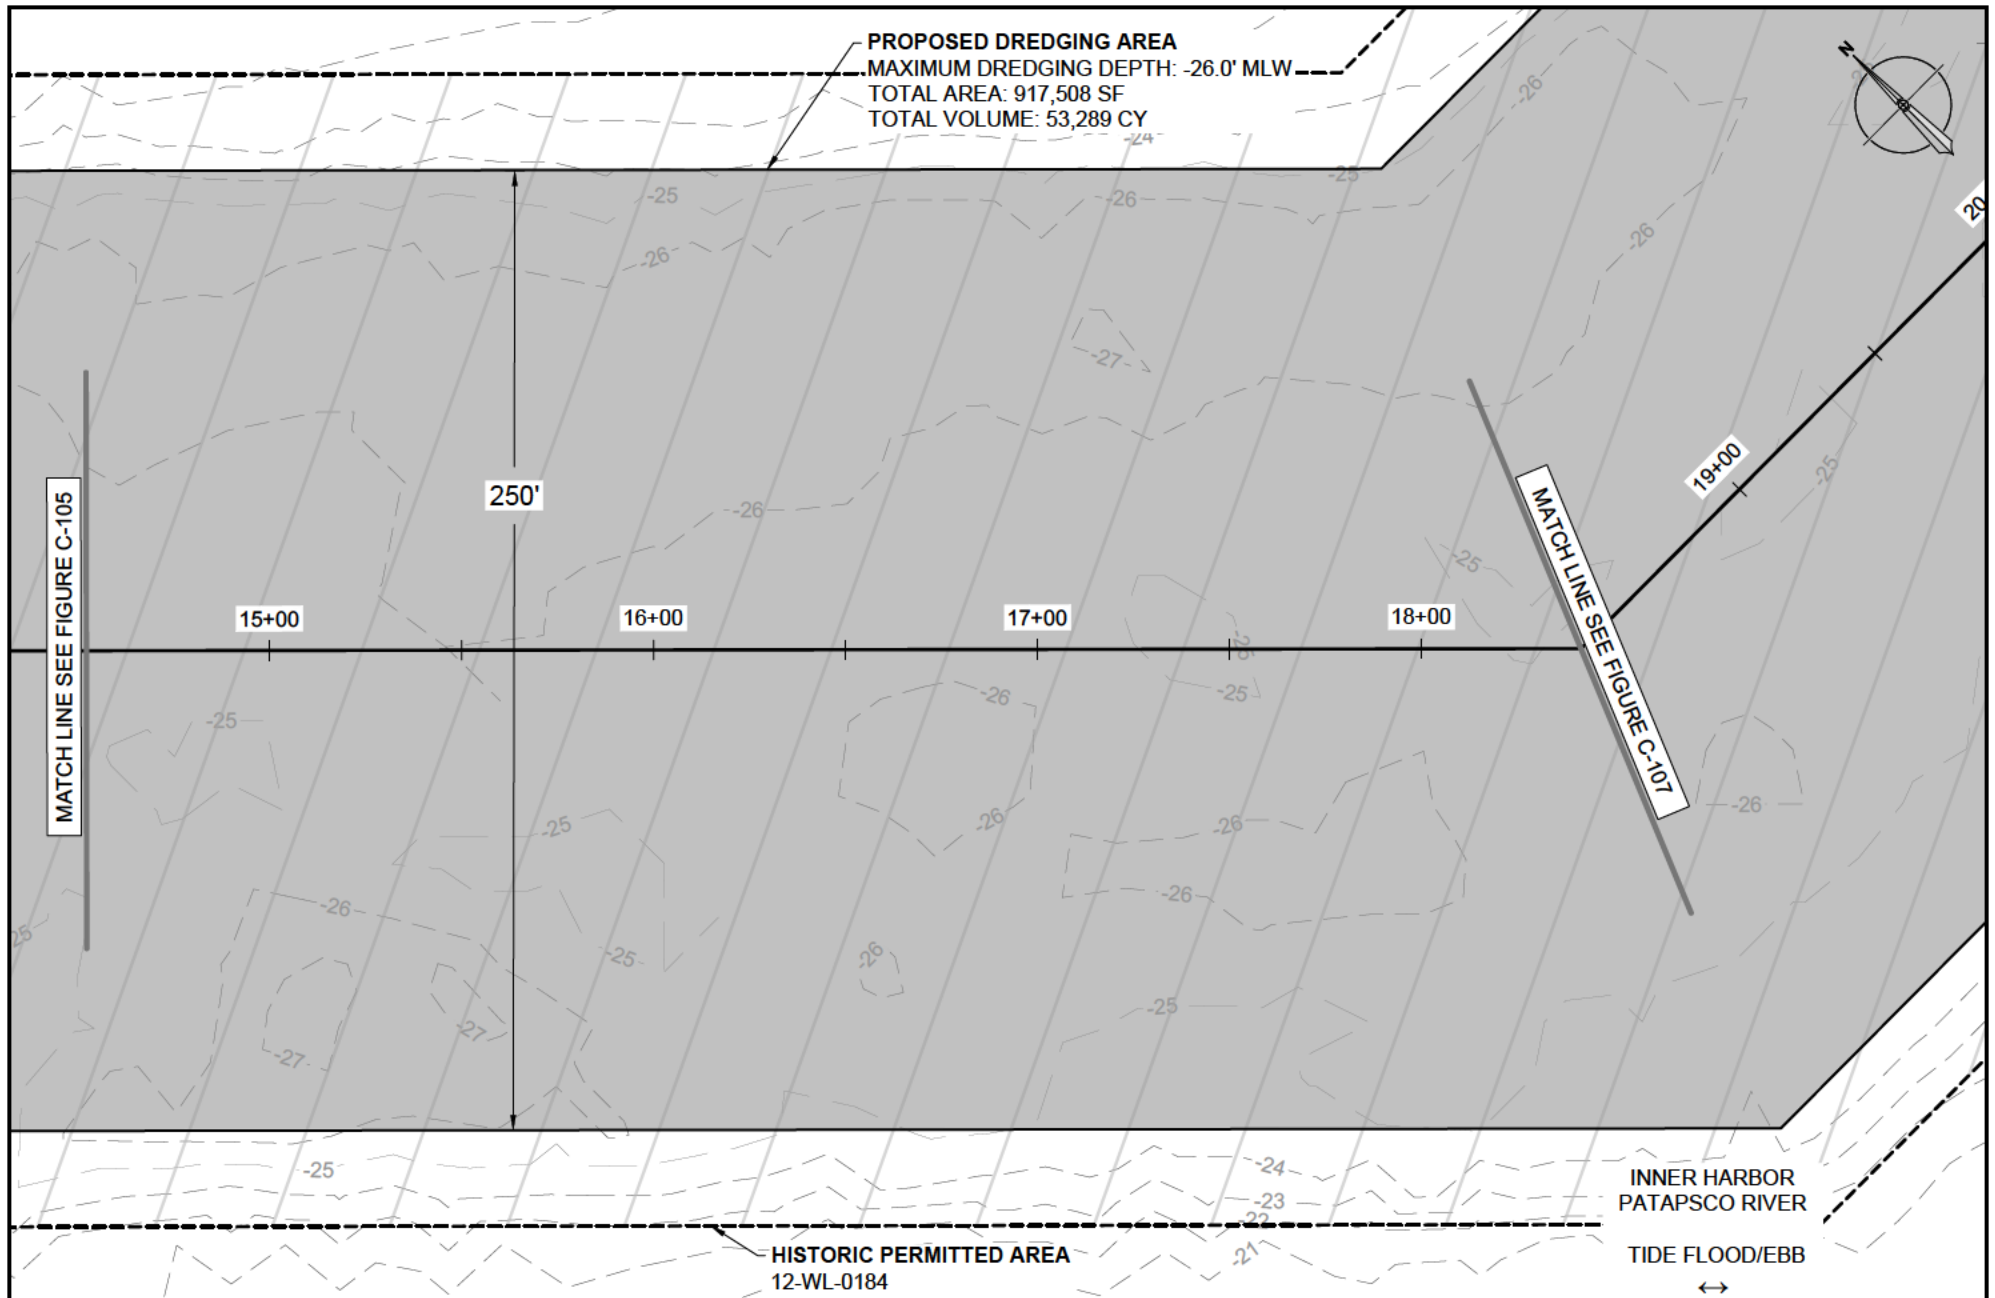

EA Engineering, Science, and
 Technology, Inc., PBC

225 Schilling Circle, Suite 400
 Hunt Valley, Maryland 21031
 (410) 584-7000

www.eaest.com

0 25 50
 GRAPHIC SCALE IN FEET

FULL SIZE PLOT: 8.5" x 11"
 DATE: MARCH 2025
 SHEET: 9 OF 16

PROJECT NAME

INNER HARBOR MAINTENANCE
 DREDGING FOR SAIL 250 FESTIVAL

PROJECT ADDRESS

INNER HARBOR, PATAPSCO RIVER
 BALTIMORE, MARYLAND

APPLICANT


CITY OF BALTIMORE
 DEPARTMENT OF
 TRANSPORTATION
 417 EAST FAYETTE STREET,
 5TH FLOOR
 BALTIMORE, MD 21202

FIGURE TITLE

PROPOSED CONDITIONS
 PLAN SHEET

FIGURE


C-106

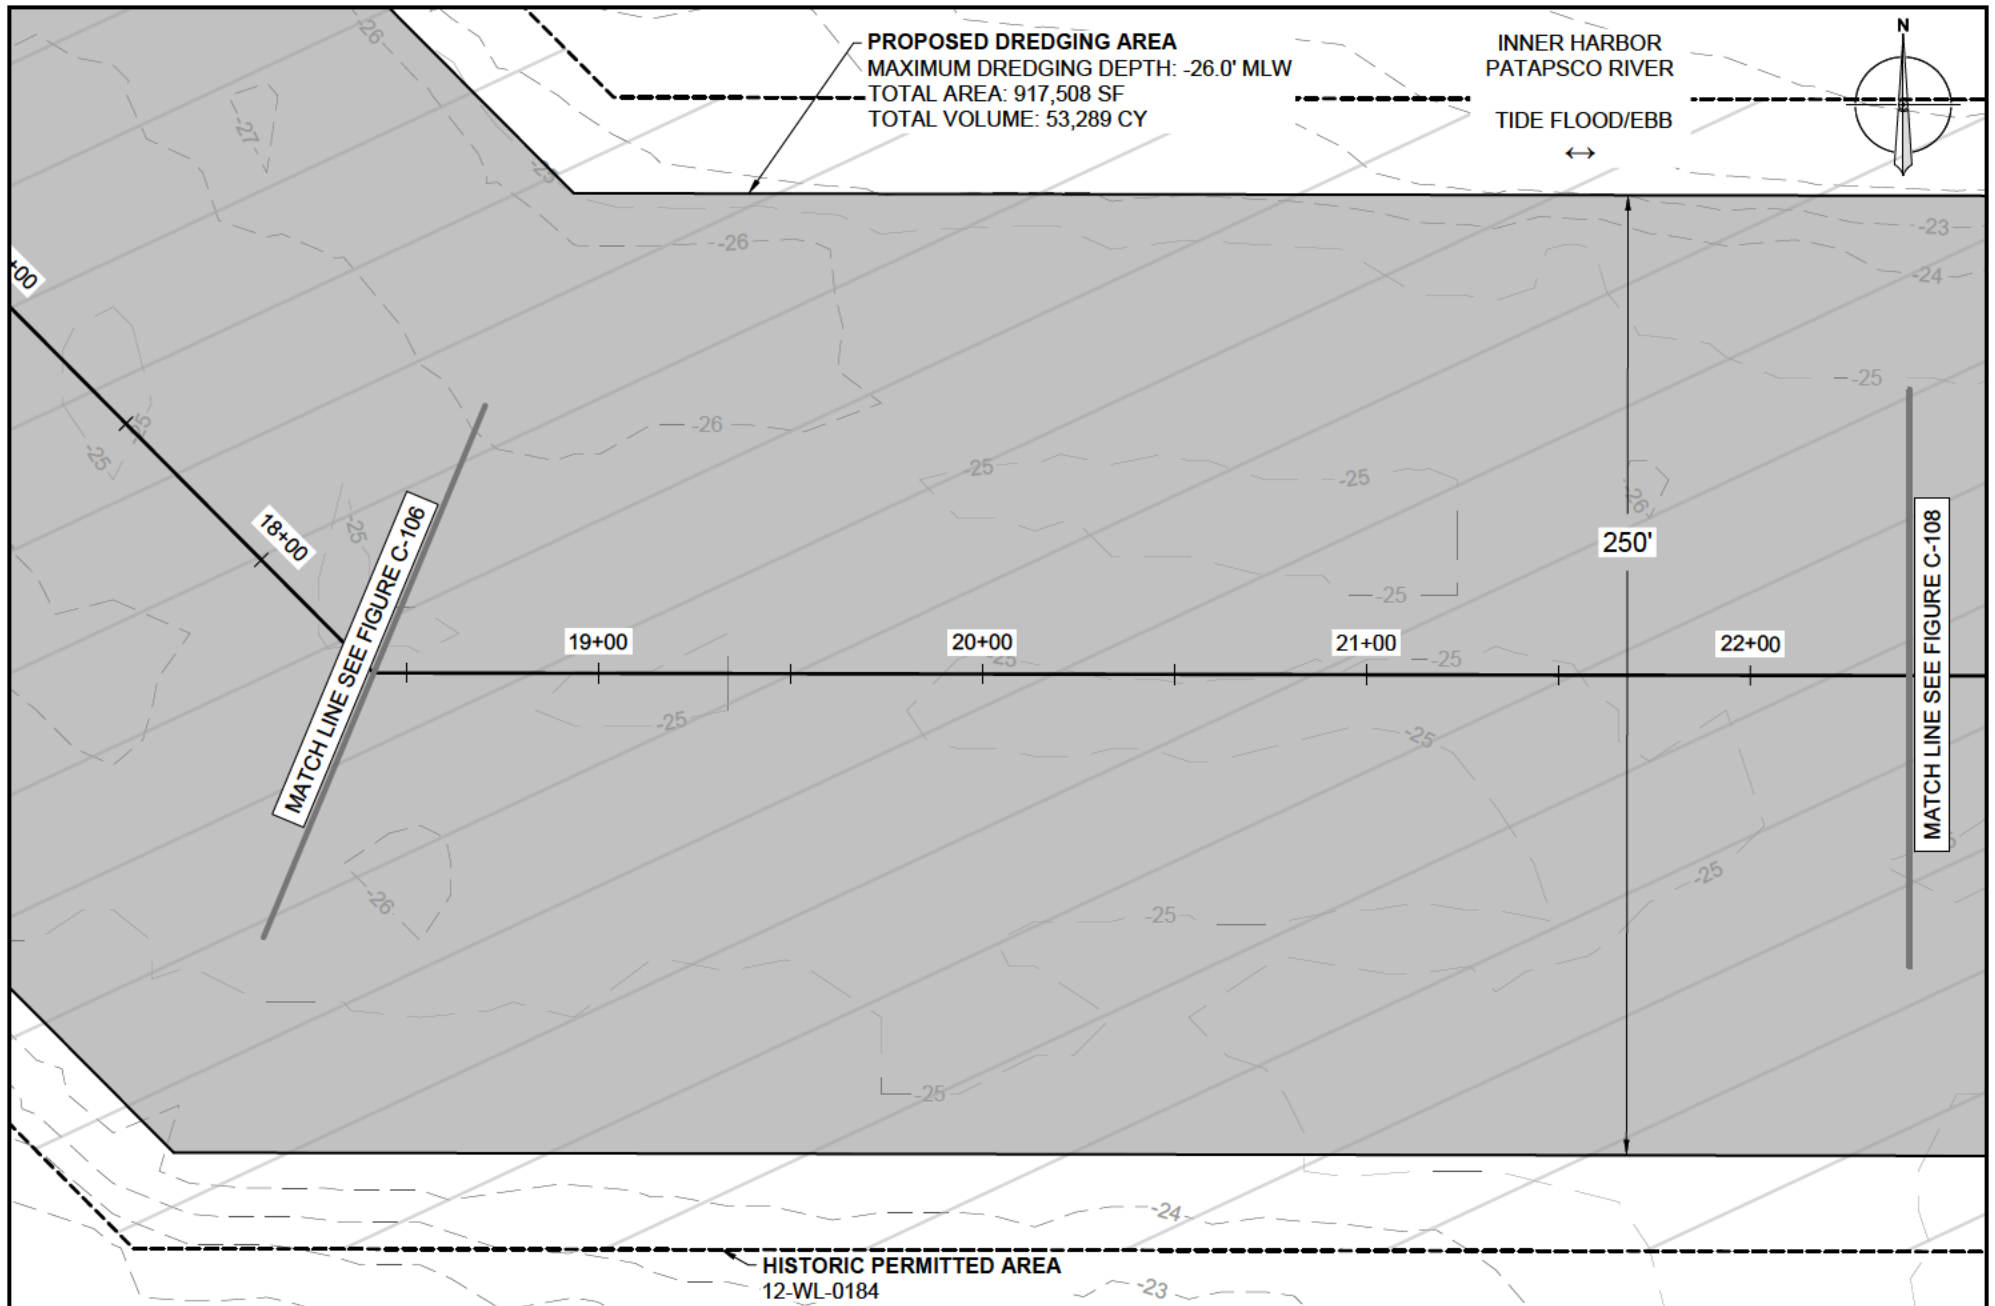

EA Engineering, Science, and
 Technology, Inc., PBC

225 Schilling Circle, Suite 400
 Hunt Valley, Maryland 21031
 (410) 584-7000

www.eaest.com

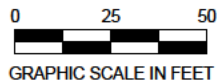

FULL SIZE PLOT: 8.5" x 11"
 DATE: MARCH 2025
 SHEET: 10 OF 16

PROJECT NAME

INNER HARBOR MAINTENANCE
 DREDGING FOR SAIL 250 FESTIVAL

PROJECT ADDRESS

INNER HARBOR, PATAPSCO RIVER
 BALTIMORE, MARYLAND

APPLICANT

CITY OF BALTIMORE
 DEPARTMENT OF
 TRANSPORTATION
 417 EAST FAYETTE STREET,
 5TH FLOOR
 BALTIMORE, MD 21202

FIGURE TITLE


PROPOSED CONDITIONS
 PLAN SHEET

FIGURE

C-107

PROPOSED DREDGING AREA
 MAXIMUM DREDGING DEPTH: -26.0' MLW
 TOTAL AREA: 917,508 SF
 TOTAL VOLUME: 53,289 CY

INNER HARBOR
 PATAPSCO RIVER
 TIDE FLOOD/EBB

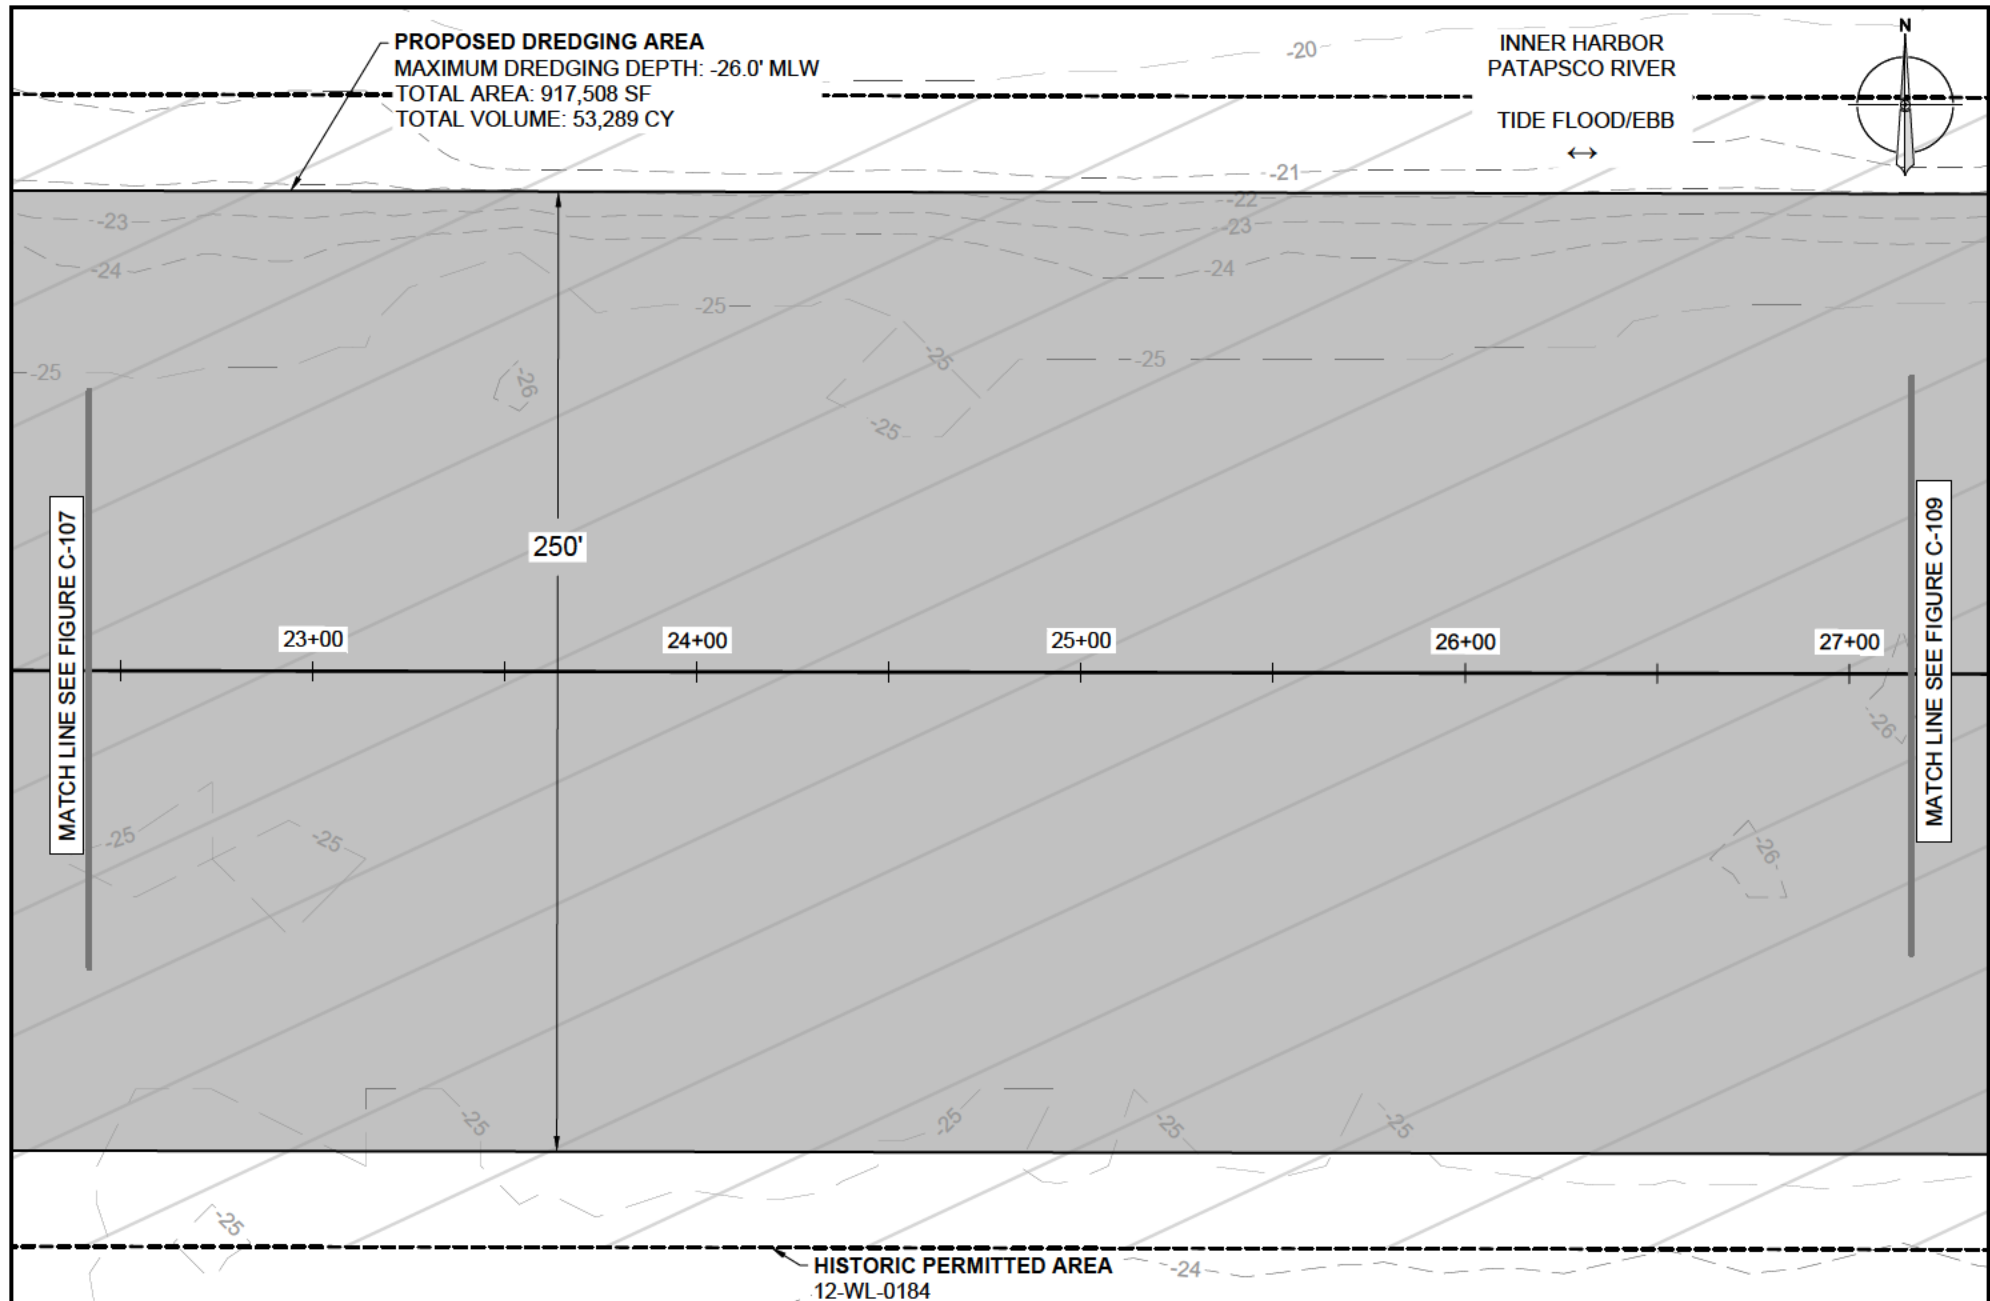

**EA Engineering, Science, and
 Technology, Inc., PBC**

225 Schilling Circle, Suite 400
 Hunt Valley, Maryland 21031
 (410) 584-7000

www.eaest.com



FULL SIZE PLOT: 8.5" x 11"
 DATE: MARCH 2025
 SHEET: 11 OF 16

PROJECT NAME

INNER HARBOR MAINTENANCE
 DREDGING FOR SAIL 250 FESTIVAL

PROJECT ADDRESS

INNER HARBOR, PATAPSCO RIVER
 BALTIMORE, MARYLAND

APPLICANT


CITY OF BALTIMORE
 DEPARTMENT OF
 TRANSPORTATION
 417 EAST FAYETTE STREET,
 5TH FLOOR
 BALTIMORE, MD 21202


FIGURE TITLE

PROPOSED CONDITIONS
 PLAN SHEET

FIGURE

C-108

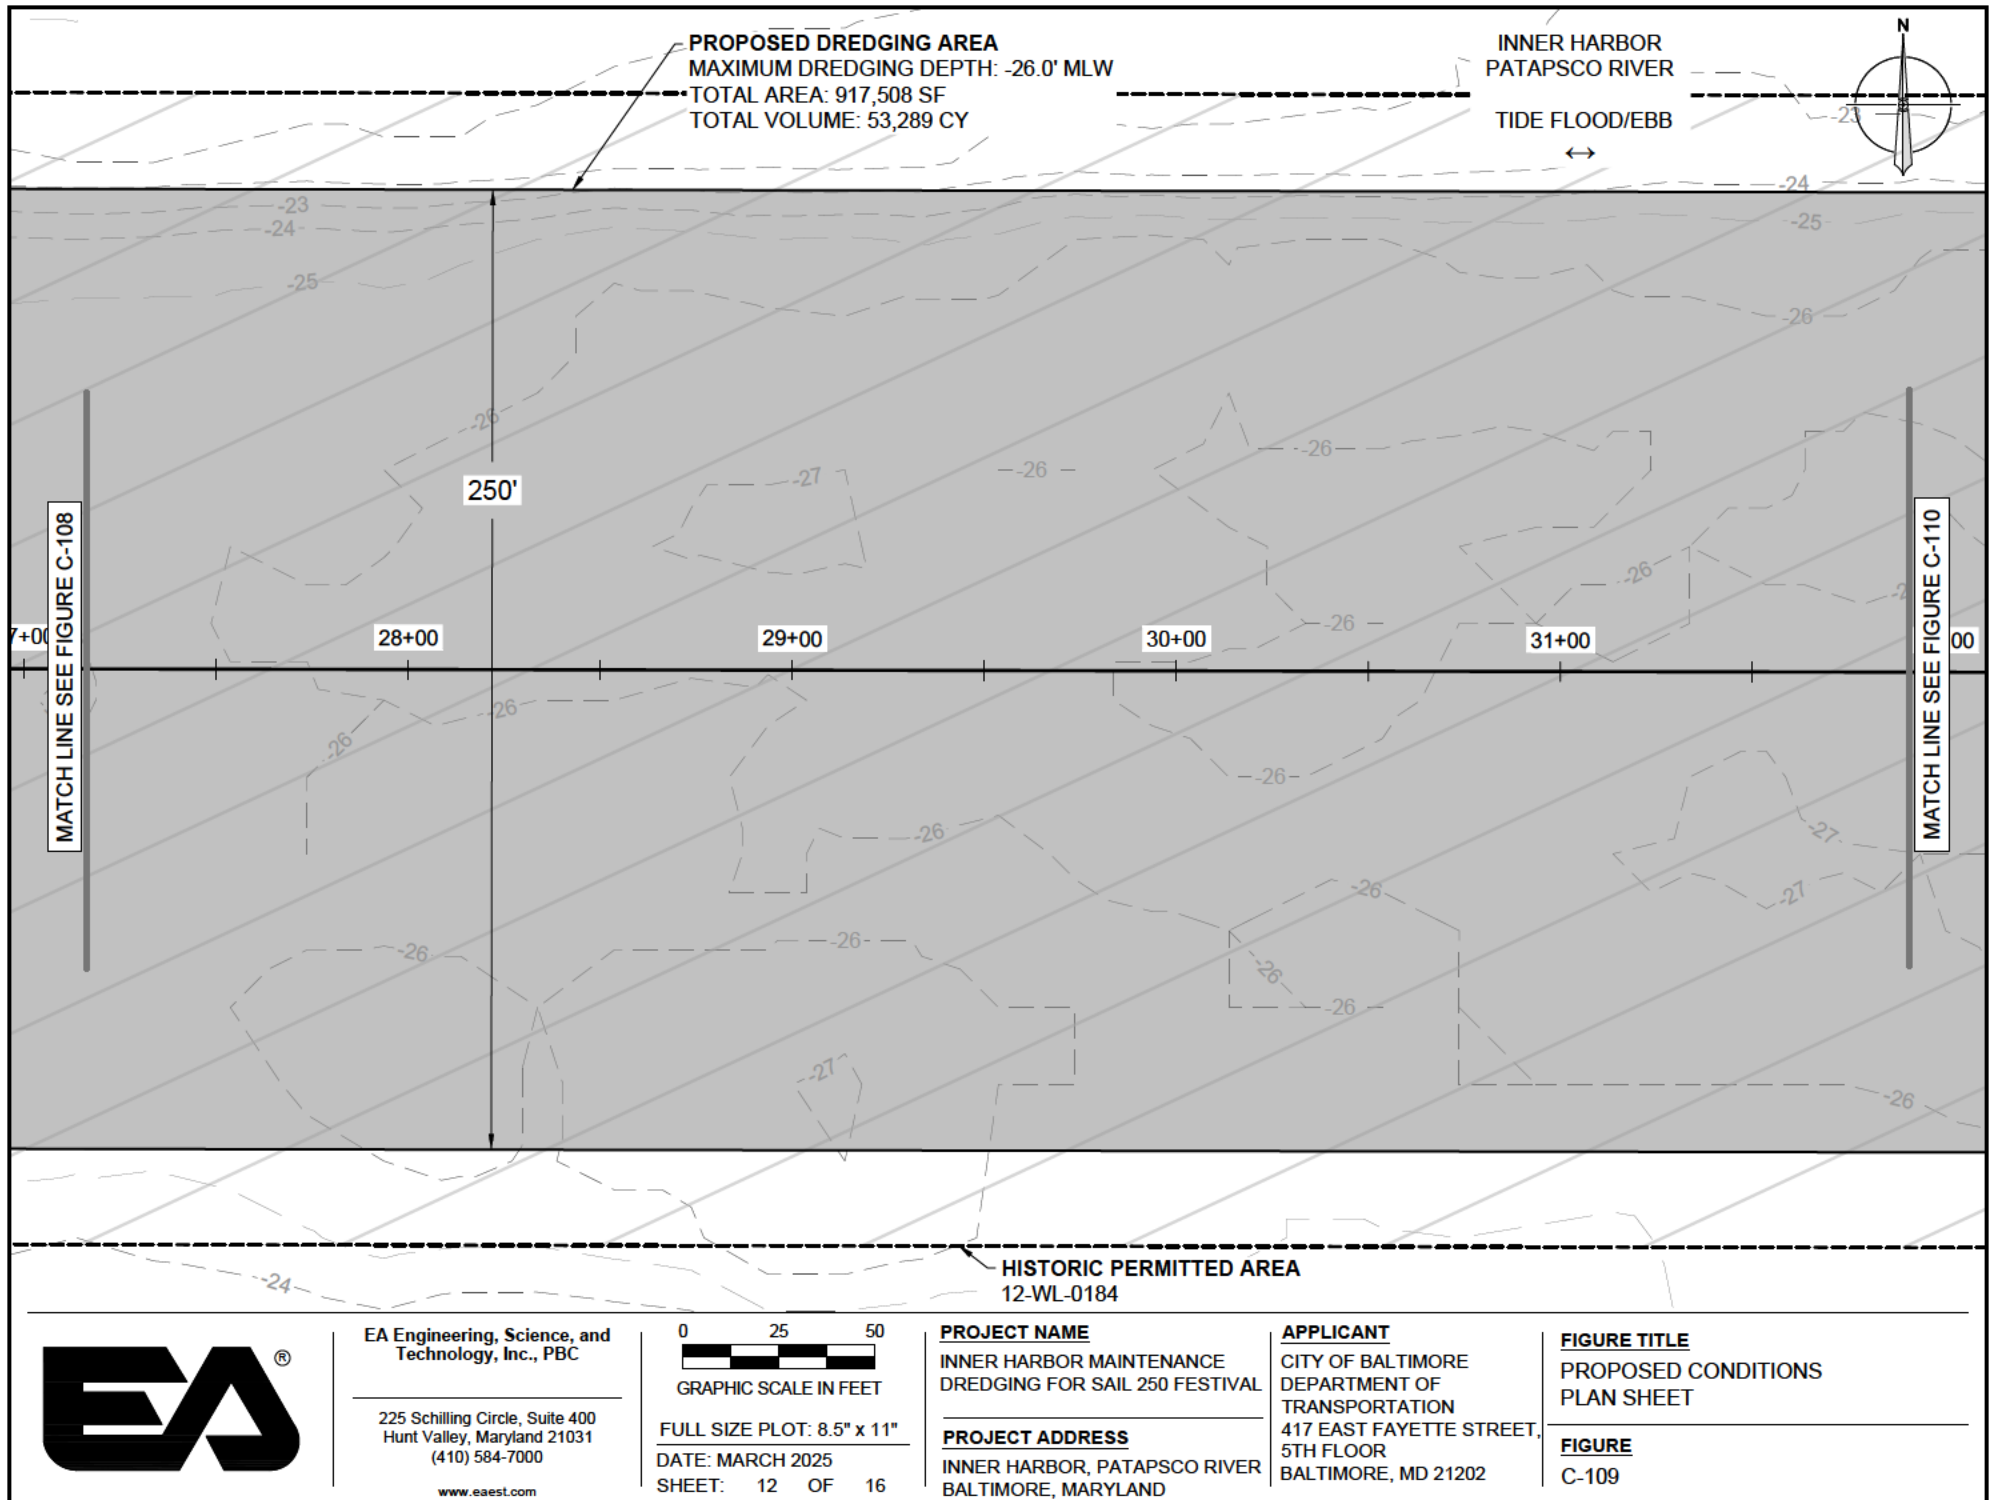


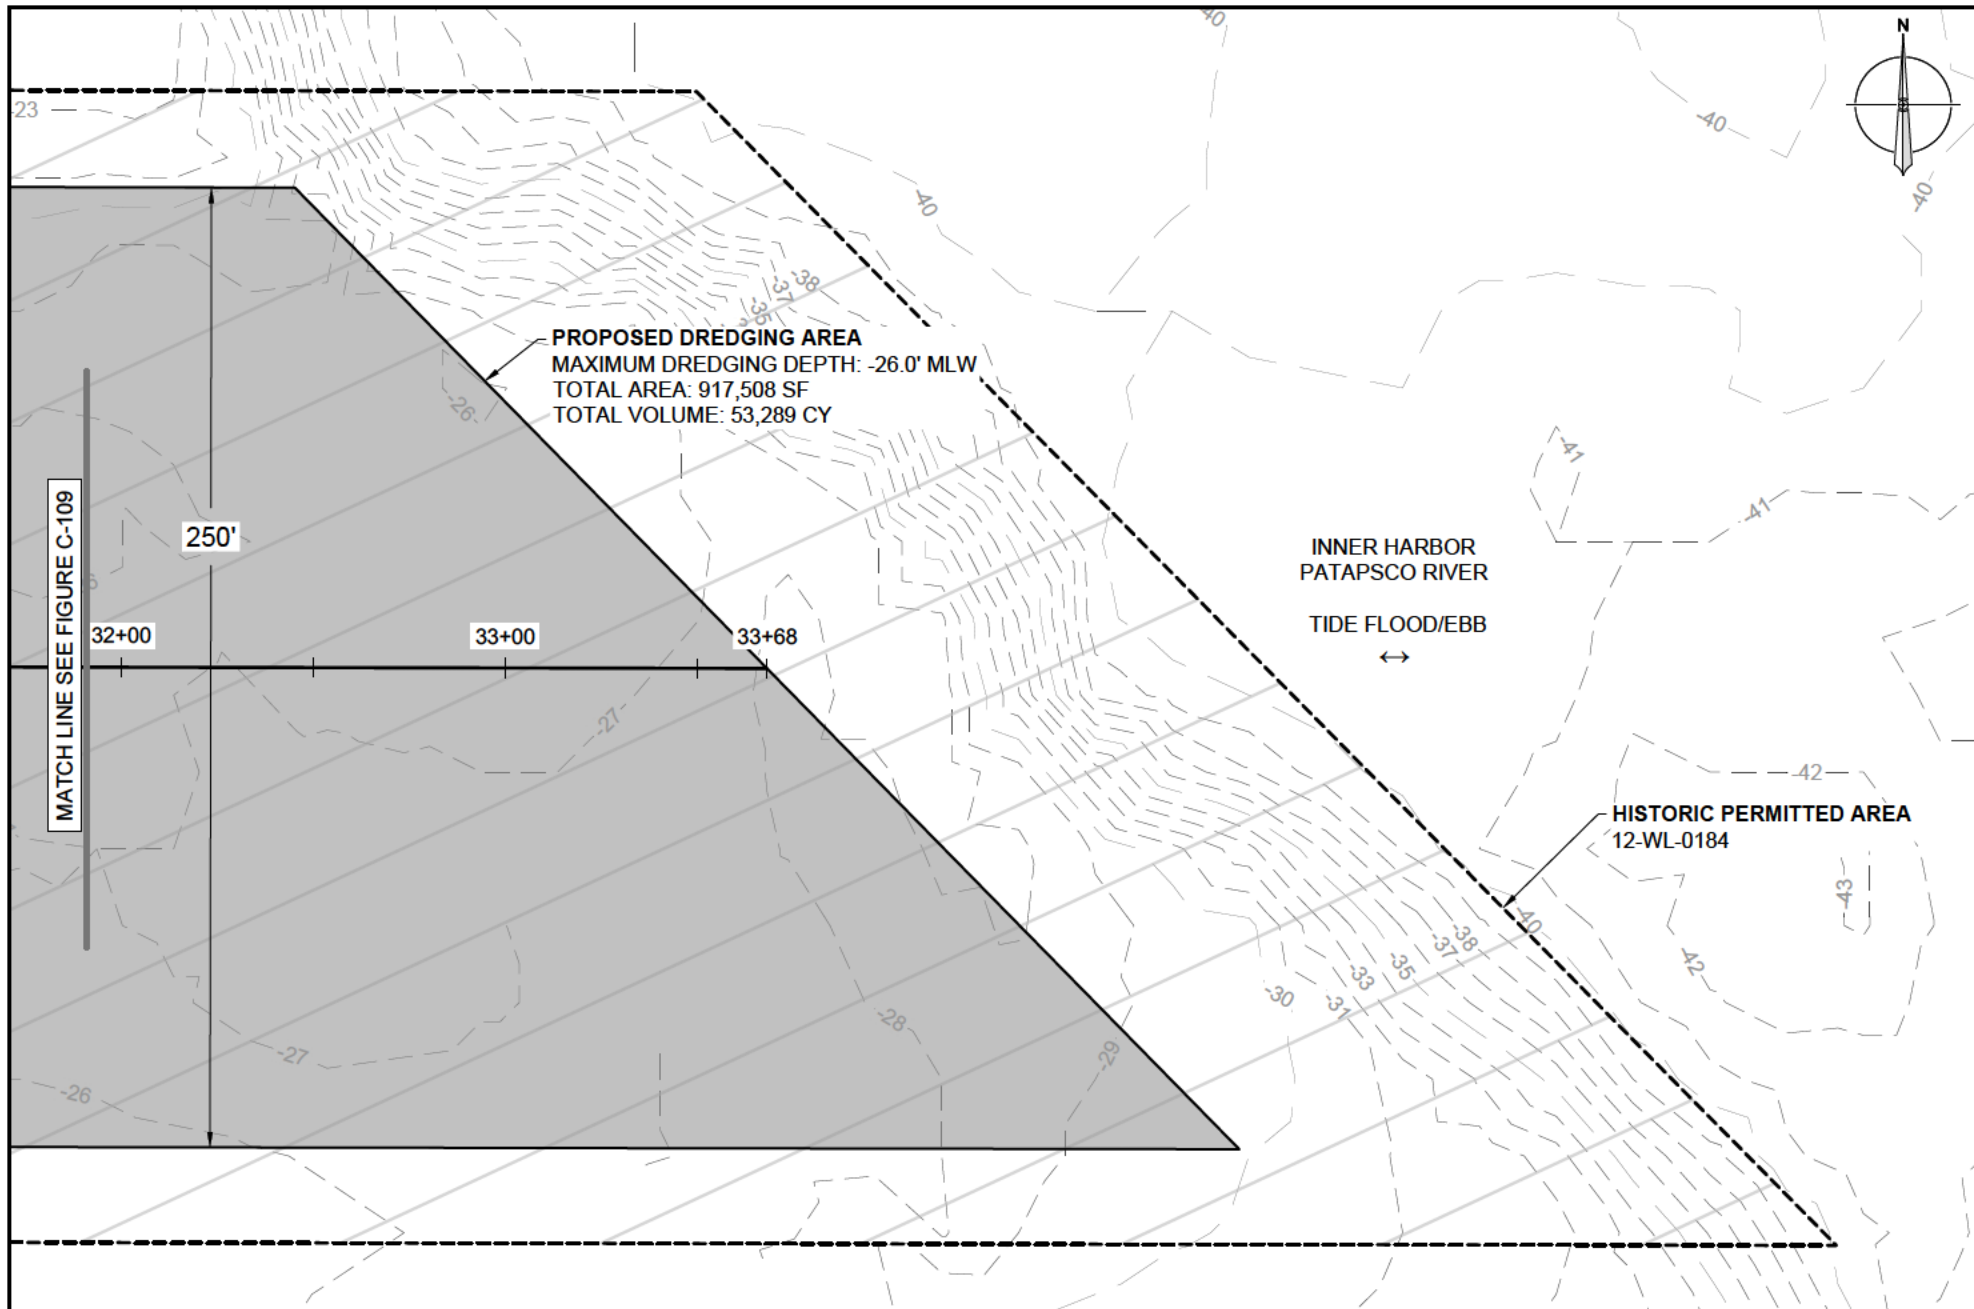

EA Engineering, Science, and
 Technology, Inc., PBC

225 Schilling Circle, Suite 400
 Hunt Valley, Maryland 21031
 (410) 584-7000

www.eaest.com

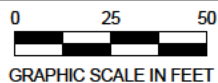

FULL SIZE PLOT: 8.5" x 11"
 DATE: MARCH 2025
 SHEET: 13 OF 16

PROJECT NAME

INNER HARBOR MAINTENANCE
 DREDGING FOR SAIL 250 FESTIVAL

PROJECT ADDRESS

INNER HARBOR, PATAPSCO RIVER
 BALTIMORE, MARYLAND

APPLICANT



CITY OF BALTIMORE
 DEPARTMENT OF
 TRANSPORTATION
 417 EAST FAYETTE STREET,
 5TH FLOOR
 BALTIMORE, MD 21202

FIGURE TITLE

PROPOSED CONDITIONS
 PLAN SHEET

FIGURE

C-110

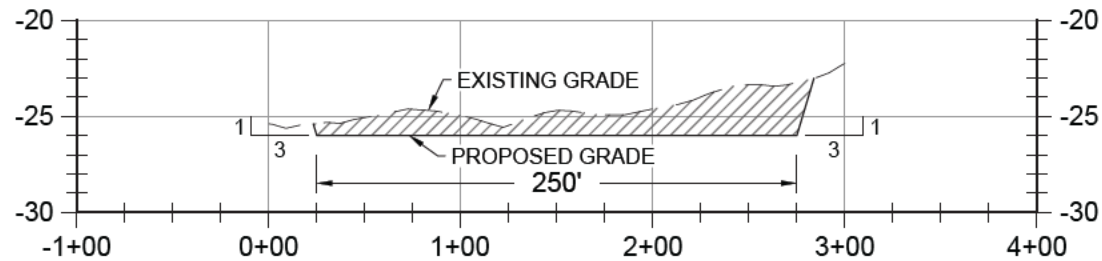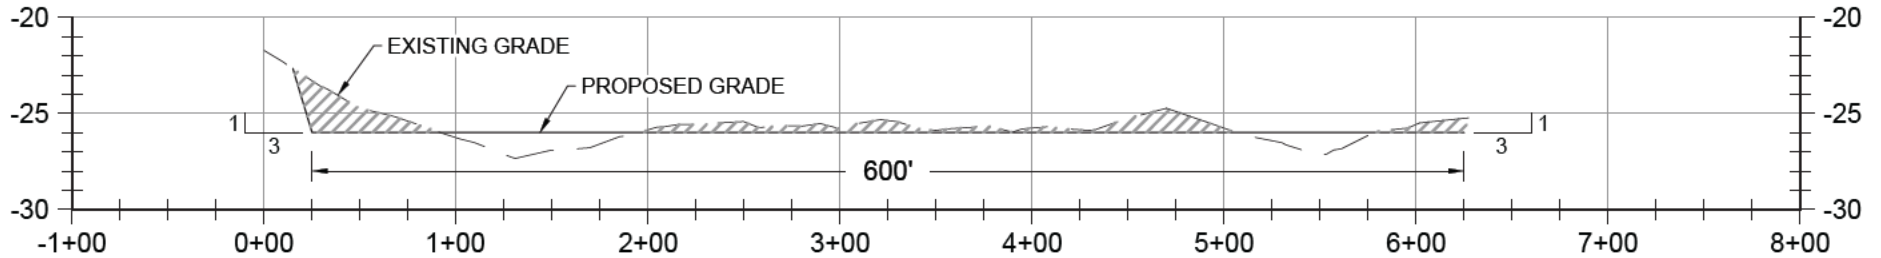

EA Engineering, Science, and
Technology, Inc., PBC

225 Schilling Circle, Suite 400
Hunt Valley, Maryland 21031
(410) 584-7000

www.eaest.com

0 50 100
HORIZONTAL SCALE: 1" = 100'
VERTICAL SCALE: 1" = 10'
FULL SIZE PLOT: 8.5" x 11"
DATE: MARCH 2025
SHEET: 14 OF 16

PROJECT NAME

INNER HARBOR MAINTENANCE
DREDGING FOR SAIL 250 FESTIVAL

PROJECT ADDRESS

INNER HARBOR, PATAPSCO RIVER
BALTIMORE, MARYLAND

APPLICANT


CITY OF BALTIMORE
DEPARTMENT OF
TRANSPORTATION
417 EAST FAYETTE STREET,
5TH FLOOR
BALTIMORE, MD 21202

FIGURE TITLE

DREDGING CROSS
SECTIONS

FIGURE

C-201

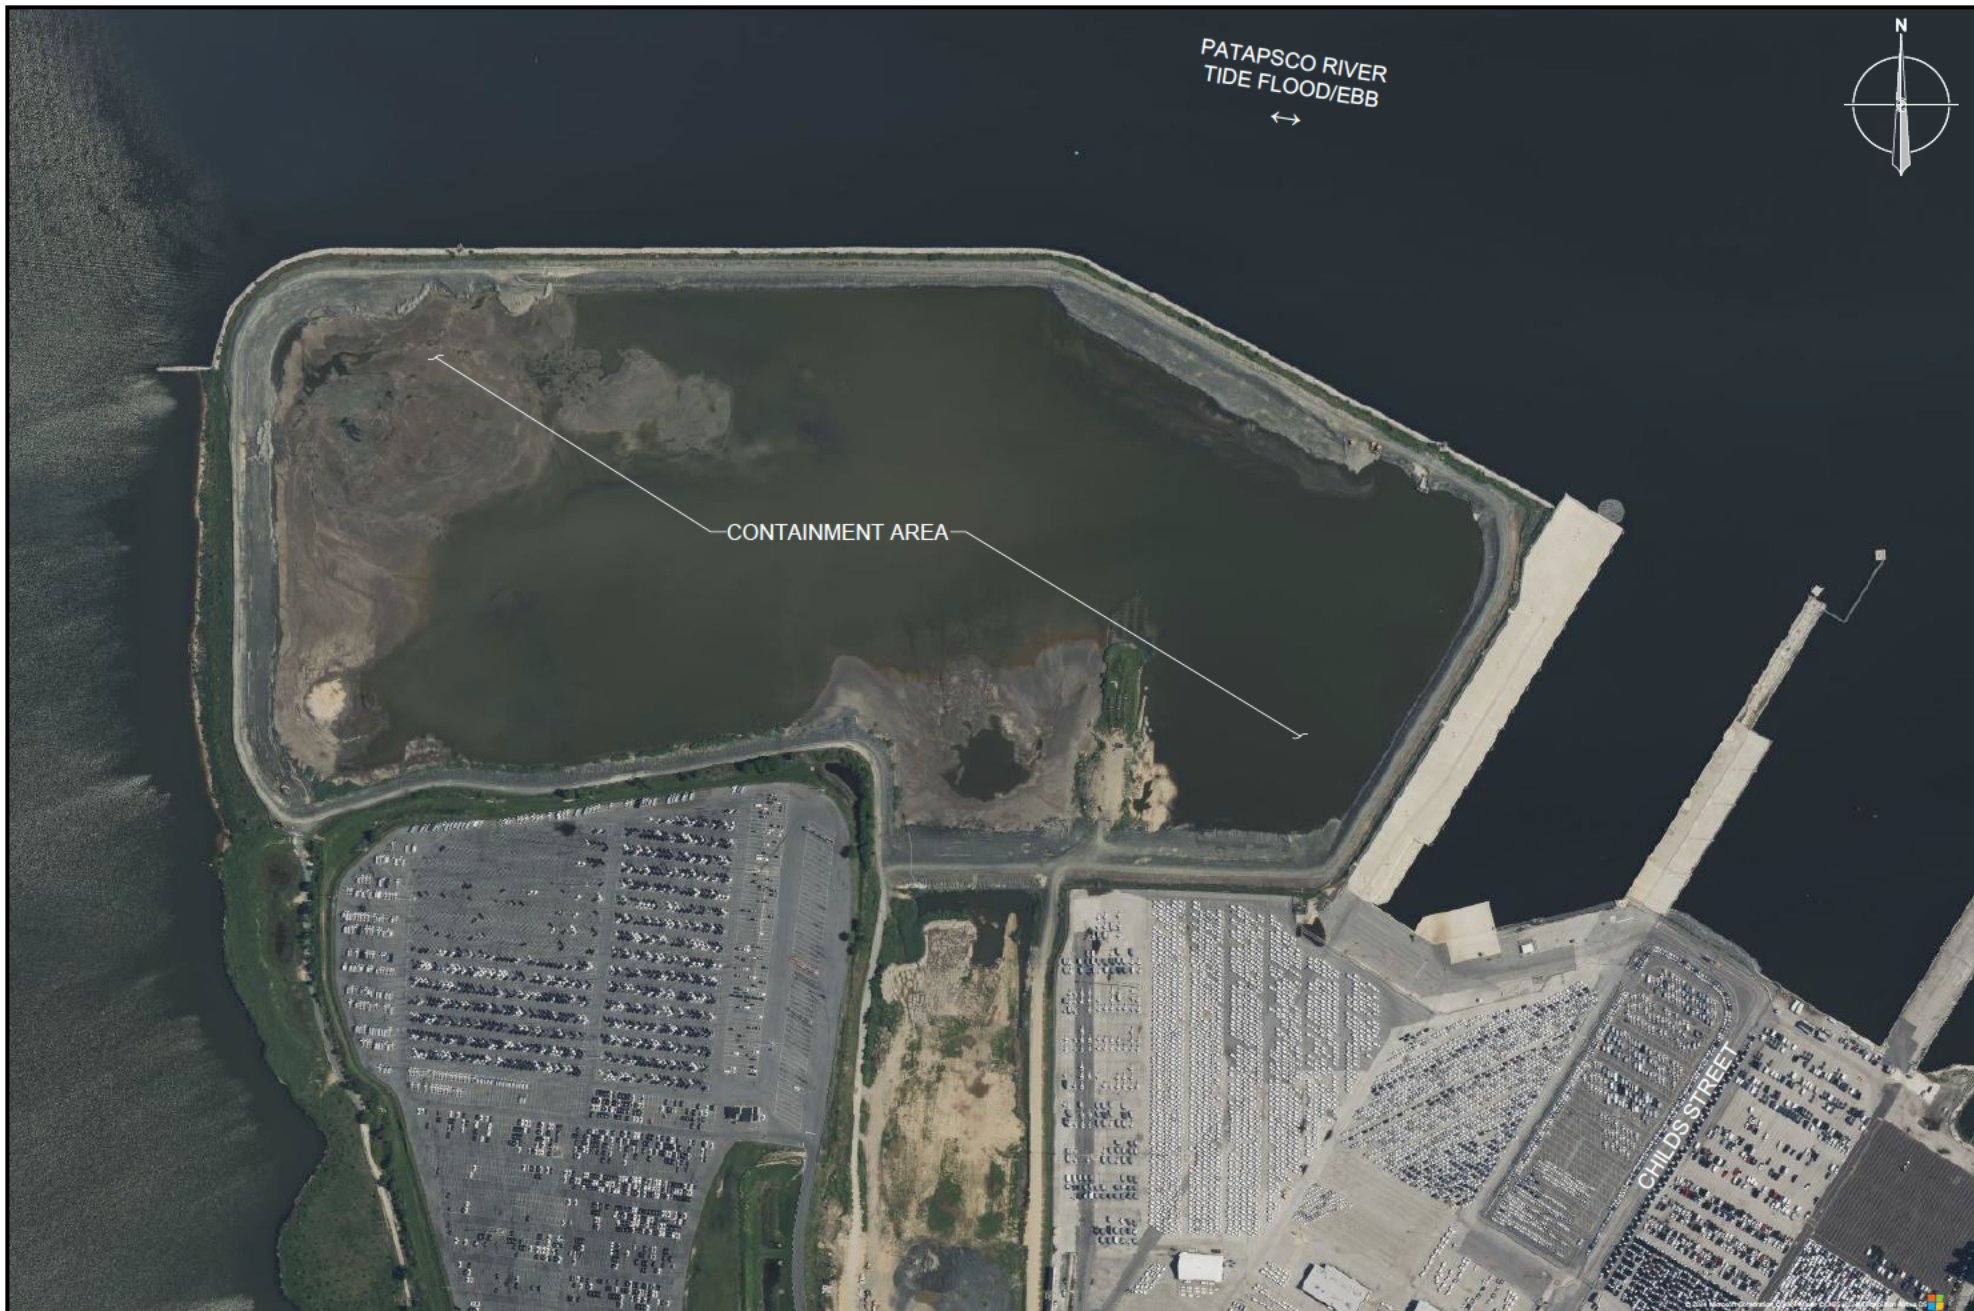

EA Engineering, Science, and
Technology, Inc., PBC

225 Schilling Circle, Suite 400
Hunt Valley, Maryland 21031
(410) 584-7000

www.eaest.com

0 250 500
GRAPHIC SCALE IN FEET

FULL SIZE PLOT: 8.5" x 11"
DATE: MARCH 2025
SHEET: 15 OF 16

PROJECT NAME

INNER HARBOR MAINTENANCE
DREDGING FOR SAIL 250 FESTIVAL

PROJECT ADDRESS

INNER HARBOR, PATAPSCO RIVER
BALTIMORE, MARYLAND

APPLICANT

CITY OF BALTIMORE
DEPARTMENT OF
TRANSPORTATION
417 EAST FAYETTE STREET,
5TH FLOOR
BALTIMORE, MD 21202

FIGURE TITLE

MASONVILLE DREDGED MATERIAL
CONTAINMENT FACILITY

FIGURE

C-202



**EA Engineering, Science, and
Technology, Inc., PBC**

225 Schilling Circle, Suite 400
Hunt Valley, Maryland 21031
(410) 584-7000

www.eaest.com

0 250 500

GRAPHIC SCALE IN FEET

FULL SIZE PLOT: 8.5" x 11"
DATE: MARCH 2025
SHEET: 16 OF 16

PROJECT NAME

INNER HARBOR MAINTENANCE
DREDGING FOR SAIL 250 FESTIVAL

PROJECT ADDRESS

INNER HARBOR, PATAPSCO RIVER
BALTIMORE, MARYLAND

APPLICANT

CITY OF BALTIMORE
DEPARTMENT OF
TRANSPORTATION
417 EAST FAYETTE STREET,
5TH FLOOR
BALTIMORE, MD 21202

FIGURE TITLE

COX CREEK DREDGED MATERIAL
CONTAINMENT FACILITY

FIGURE

C-203