

**U.S. Army Corps
of Engineers**

Public Notice

**In Reply to Application Number
NAB-2023-60878-P12 (ACED LLC/Sill and Groins)**

Baltimore District
PN-24-16

Comment Period: May 30, 2024 to June 29, 2024

THE PURPOSE OF THIS PUBLIC NOTICE IS TO INFORM INTERESTED PARTIES OF THE PROPOSED ACTIVITY AND TO SOLICIT COMMENTS. NO DECISION HAS BEEN MADE AS TO WHETHER OR NOT A PERMIT WILL BE ISSUED AT THIS TIME.

This District has received an application for a Department of the Army permit pursuant to Section 10 of the Rivers and Harbors Act (33 USC 403) and Section 404 of the Clean Water Act (33 USC 1344), as described below:

APPLICANT:

The Wharf at Handy's Point Incorporated
P.O. Box 817
Farmington, New Jersey 07727

WATERWAY AND LOCATION OF THE PROPOSED WORK:

The proposed project is located at the entrance to Worton Creek, in Chestertown, Kent County, Maryland. (Latitude 39.284/ Longitude -76.101)

OVERALL PROJECT PURPOSE:

To protect an existing marina from excessive wave action that can damage moored vessels and to ensure the existing entrance channel remains open for navigable access.

PROJECT DESCRIPTION:

The owners of The Wharf at Handy's Point Marina have stated that an existing sandbar at the entrance to Worton Creek has eroded away leaving the marina exposed to increased wave action. To remedy the situation, the applicant proposes to discharge dredged and/or fill material into Worton Creek associated with the creation of a 170-foot long by 18-foot-wide stone revetment (seawall) to replicate the previous sandbar and to construct three 50-foot long by 18-foot-wide stone groins to capture the littoral drift and create shallow water habitat.

The proposed revetment and groin are not accessible from land. The most efficient method for construction is by barge. The proposed work involves loading the stone on a barge at Green Point Public Landing and to shuttle the stone across the channel, where a long excavator will off load the barge and construct the revetment and groins. There will be solar powered marine beacon lights at the end of each groin.

EFFECTS ON AQUATIC RESOURCES:

Activity (i.e. culvert)	Waterway Impact (l.f.)	Wetland Impact (Sq. Ft.)	Authority (Section 10/404/408)
Stone Revetment (seawall)	170 x 18	0	10/404
Stone groins	150 x 18 (times 3)	0	10/404

LEAD FEDERAL AGENCY:

The United States Army Corps of Engineers, as the lead federal agency, is responsible for all coordination pursuant to applicable federal authorities.

APPLICANT'S PROPOSED AVOIDANCE, MINIMIZATION, AND COMPENSATORY MITIGATION:

It is the applicant's position that they have minimized impacts to the aquatic environment to the maximum extent practicable and still be able to meet the overall purpose of the project. During our review, the applicant reduced the footprint of the three groins from 75-foot long by 18-foot wide to 50-foot long by 18 foot wide.

The applicant has not offered any compensatory mitigation. It's the applicant position that the creation of addition shallow water habitat offsets the proposed impacts.

CORPS EVALUATION REQUIREMENTS:

This project will be evaluated pursuant to Corps Regulatory Program Regulations (33 CFR Parts 320-332). The decision whether to issue a permit will be based on an evaluation of the probable impacts, including cumulative impacts of the proposed activity on the public interest. That decision will reflect the national concern for both protection and utilization of important resources. The benefit, which reasonable may be expected to accrue from the proposal, must be balanced against its reasonably foreseeable detriments. All factors, which may be relevant to the proposal will be considered, including the cumulative effects thereof; among those are conservation, economic, aesthetics, general environmental concerns, wetlands, cultural values, fish

and wildlife values, flood hazards, flood plain values, land use, navigation, shoreline erosion and accretion, recreation, water supply and conservation, water quality, energy needs, safety, food and fiber production, mineral needs, and consideration of property ownership and in general, the needs and welfare of the people. The evaluation of the impact of this project will also include application of the Clean Water Act Section 404(b)(1) Guidelines promulgated by the Administrator, United States Environmental Protection Agency.

ENDANGERED SPECIES:

A preliminary review of this application indicates that the proposed work may affect federally listed threatened or endangered species or their critical habitat, pursuant to Section 7 of the Endangered Species Act, as amended. As the evaluation of this application continues, additional information may become available which could modify this preliminary determination.

ESSENTIAL FISH HABITAT:

The Magnuson-Stevens Fishery Conservation and Management Act (MSFCMA), as amended by the Sustainable Fisheries Act of 1996 (Public Law 04-267), requires all federal agencies to consult with the National Marine Fisheries Service on all actions, or proposed actions, permitted, funded, or undertaken by the agency that may adversely affect Essential Fish Habitat (EFH), including species of concern, life cycle habitat, or Habitat Areas of Particular Concern. The project site lies in or adjacent to EFH as described under MSFCMA for managed species under the MSFCMA. The Baltimore District has made a preliminary determination that the project will have no adverse effect on EFH. The Baltimore District has made a preliminary determination that mitigative measures are not required to minimize adverse effects on EFH at this time. This determination may be modified if additional information indicates otherwise.

HISTORIC RESOURCES:

Pursuant to Section 106 of the National Historic Preservation Act of 1966 and applicable guidance, the Corps has reviewed the latest published version of the National Register of Historic Places and initially determined that no registered properties listed as eligible for inclusion, therein, are located at the site of the proposed work. The Corps has made the preliminary determination that the proposed project would have no effect on historic properties. The Corps final eligibility and effect determination will be based on coordination with the State Historic Preservation Office as appropriate and required, and with full consideration given to the proposed undertaking's potential direct and indirect effects on historic properties within the Corps' identified permit area.

TRIBAL RESOURCES:

Section 106 of the National Historic Preservation Act also requires federal agencies to consult with federally recognized American Indian tribes that attach religious and cultural significance to historic properties that may be affected by the agency's undertaking. Corps Tribal Consultation Policy mandates an open, timely, meaningful, collaborative, and effective deliberative communication process that emphasizes trust, respect, and shared responsibility. The policy further emphasizes that, to the extent practicable and permitted by law, consultation works toward mutual consensus and begins at the earliest planning stages before decisions are made and actions taken. The Corps final eligibility and effect determination will be based on coordination with interested tribes, in accordance with the Corps current tribal standard operating procedures as appropriate and required, and with full consideration given to the proposed undertaking's potential direct and indirect effects on tribal resources.

MODIFICATION OF CIVIL WORKS PROJECTS: 33 USC 408 (SECTION 408):

All Section 408 proposals will be coordinated internally at the United States Army Corps of Engineers. The Section 408 decision will be issued along with the Section 404 and/or Section 10 decision. Please see the following link for more information regarding Section 408: <https://www.nab.usace.army.mil/Missions/Regulatory/Section-408-Requests/>.

WATER QUALITY CERTIFICATION:

The applicant is required to obtain a water quality certification in accordance with Section 401 of the Clean Water Act.

COASTAL ZONE MANAGEMENT PROGRAMS:

Where applicable, the applicant has certified in this application that the proposed activity complies with and will be conducted in a manner consistent with the approved Coastal Zone Management Program. By this public notice, we are requesting the State concurrence or objection to the applicant's consistency statement.

The applicant must obtain any state or local government permits which may be required.

SUBMISSION OF COMMENTS:

The Corps of Engineers is soliciting comments from the public; federal, state, and local agencies and officials; Indian Tribes; and other interested parties in order to consider and evaluate the impacts of this proposed activity. Any comments received will be considered by the Corps of Engineers to determine whether to issue, modify, condition, or deny a permit for this proposal. To make this decision, comments are used to assess impacts on endangered species, historic properties, water quality, general environmental effects, and the other public interest factors listed above. Comments are used in the preparation of an Environmental Assessment and/or an Environmental Impact Statement pursuant to the National Environmental Policy Act. Comments provided will become part of the public record for this action and are subject to release to the public through the Freedom of Information Act. Comments are also used to determine the need for a public hearing and to determine the overall public interest of the proposed activity.

Written comments concerning the work described above related to the factors listed above or other pertinent factors must be received by the United States Army Corps of Engineers, Baltimore District within the comment period specified above through postal mail at the address below or electronic submission to the project manager email address below. Written comments should reference the Application Number NAB-2023-60878-P12.


PUBLIC HEARING REQUESTS:

Any person who has an interest which may be adversely affected by the issuance of this permit may request a public hearing. The request, which must be in writing, must be received within the comment period as specified above to receive consideration. Also, it must clearly set forth the interest which may be adversely affected by this activity and the manner in which the interest may be adversely affected. The public hearing request may be submitted by electronic mail or mailed to the following address:

Michael Dombroskie
mike.dombroskie@usace.army.mil
U.S. Army Corps of Engineers, Baltimore District
Regulatory Branch
Pennsylvania Section
State College Field Office
1631 South Atherton Street, Suite 101
State College, Pennsylvania 16801

It is requested that you communicate this information concerning the proposed work to any persons known by you to be interested, who did not receive a copy of this notice.

General information regarding the Corps' permitting process can be found on our website at <https://www.nab.usace.army.mil/Missions/Regulatory.aspx>. This public notice has been prepared in accordance with Corps implementing regulations at 33 CFR 325.3. If you have any questions concerning this specific project or would like to request a paper copy of this public notice, please contact Mr. Michael Dombroskie at (814)235-0571 or mike.dombroskie@usace.army.mil. This public notice is issued by the Chief, Regulatory Branch.

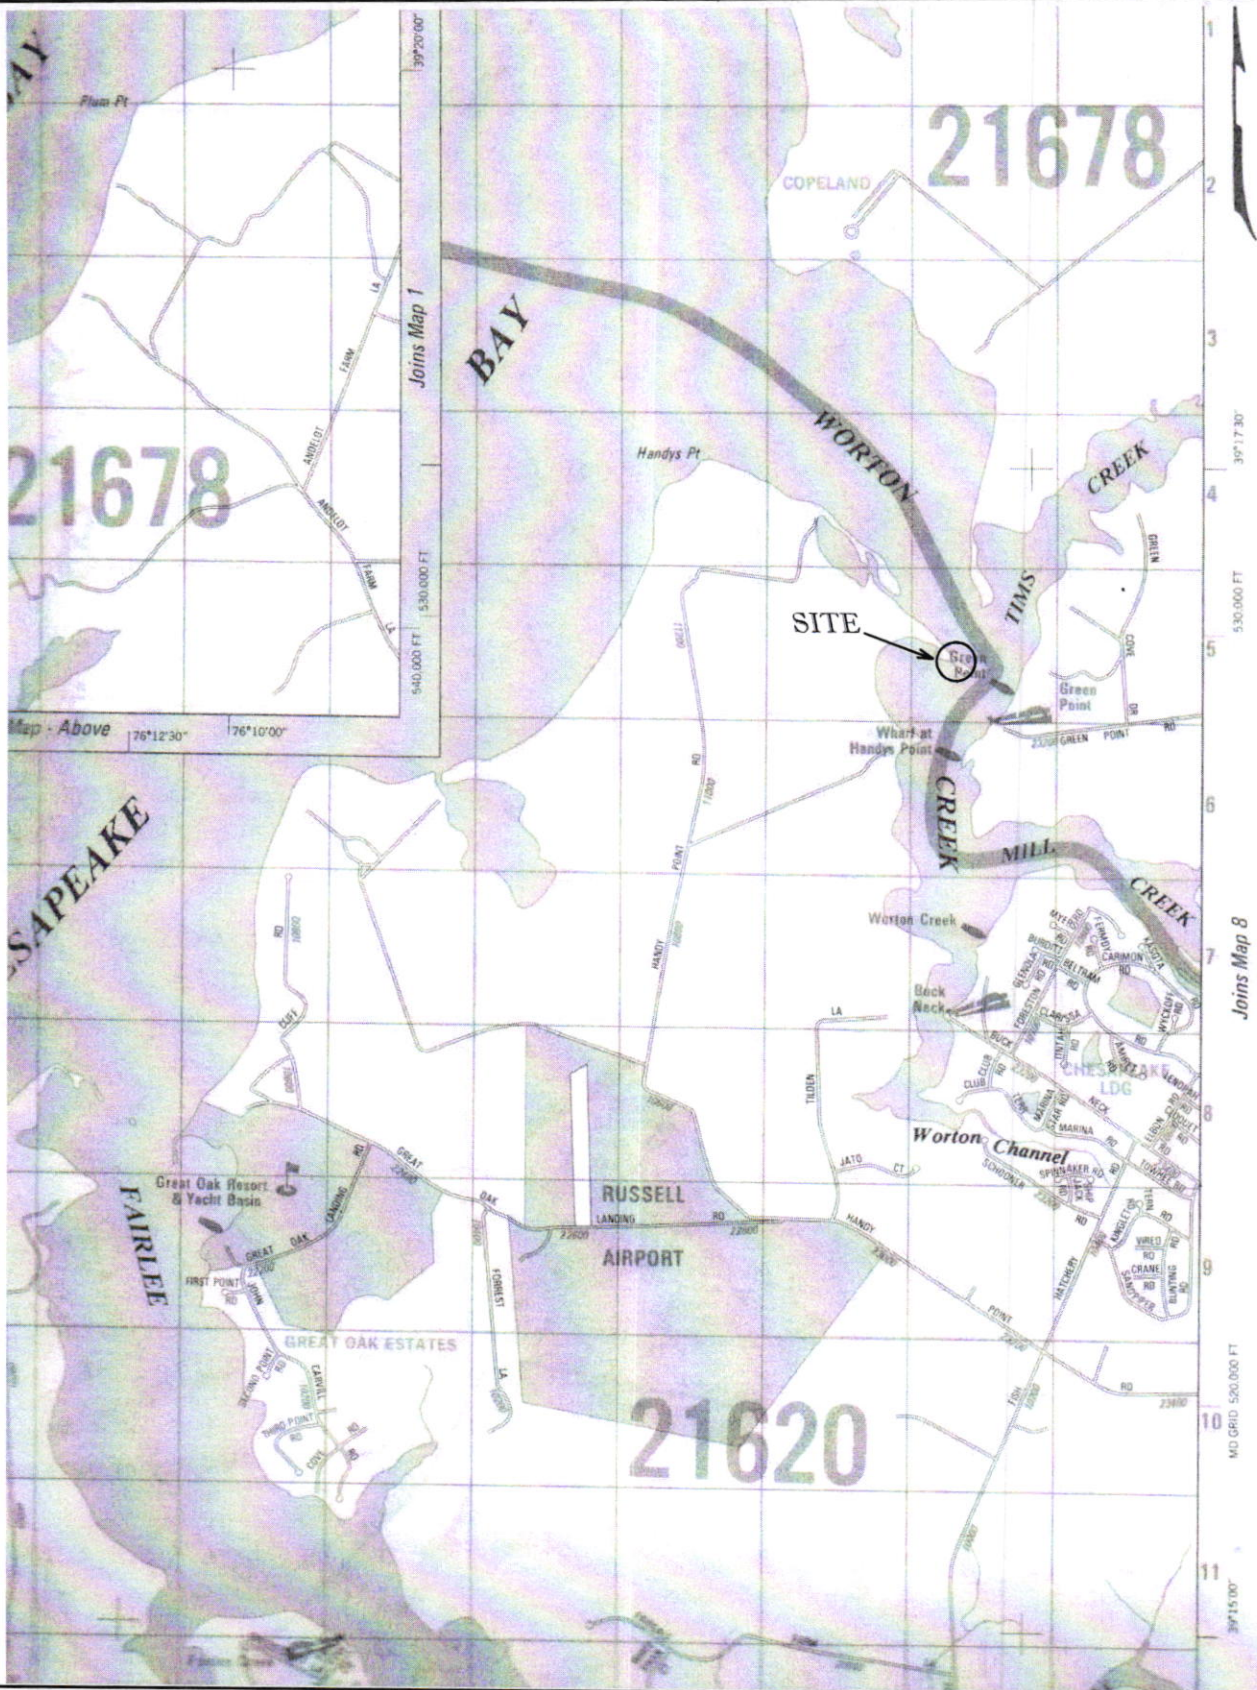

VICINITY MAP

OF THE LANDS OF

ACED, LLC

SIXTH ELECTION DISTRICT, KENT COUNTY

MARYLAND

MAP 18, PARCEL 4

EXTREME

MEASURES

LAND SURVEYORS

Chestertown, MD 21620

PHONE 410-778-0147


www.extrememeasuresllc.com

SCALE
NTS

DRAWN BY
RAN

DATE
3/1/23

JOB NO.

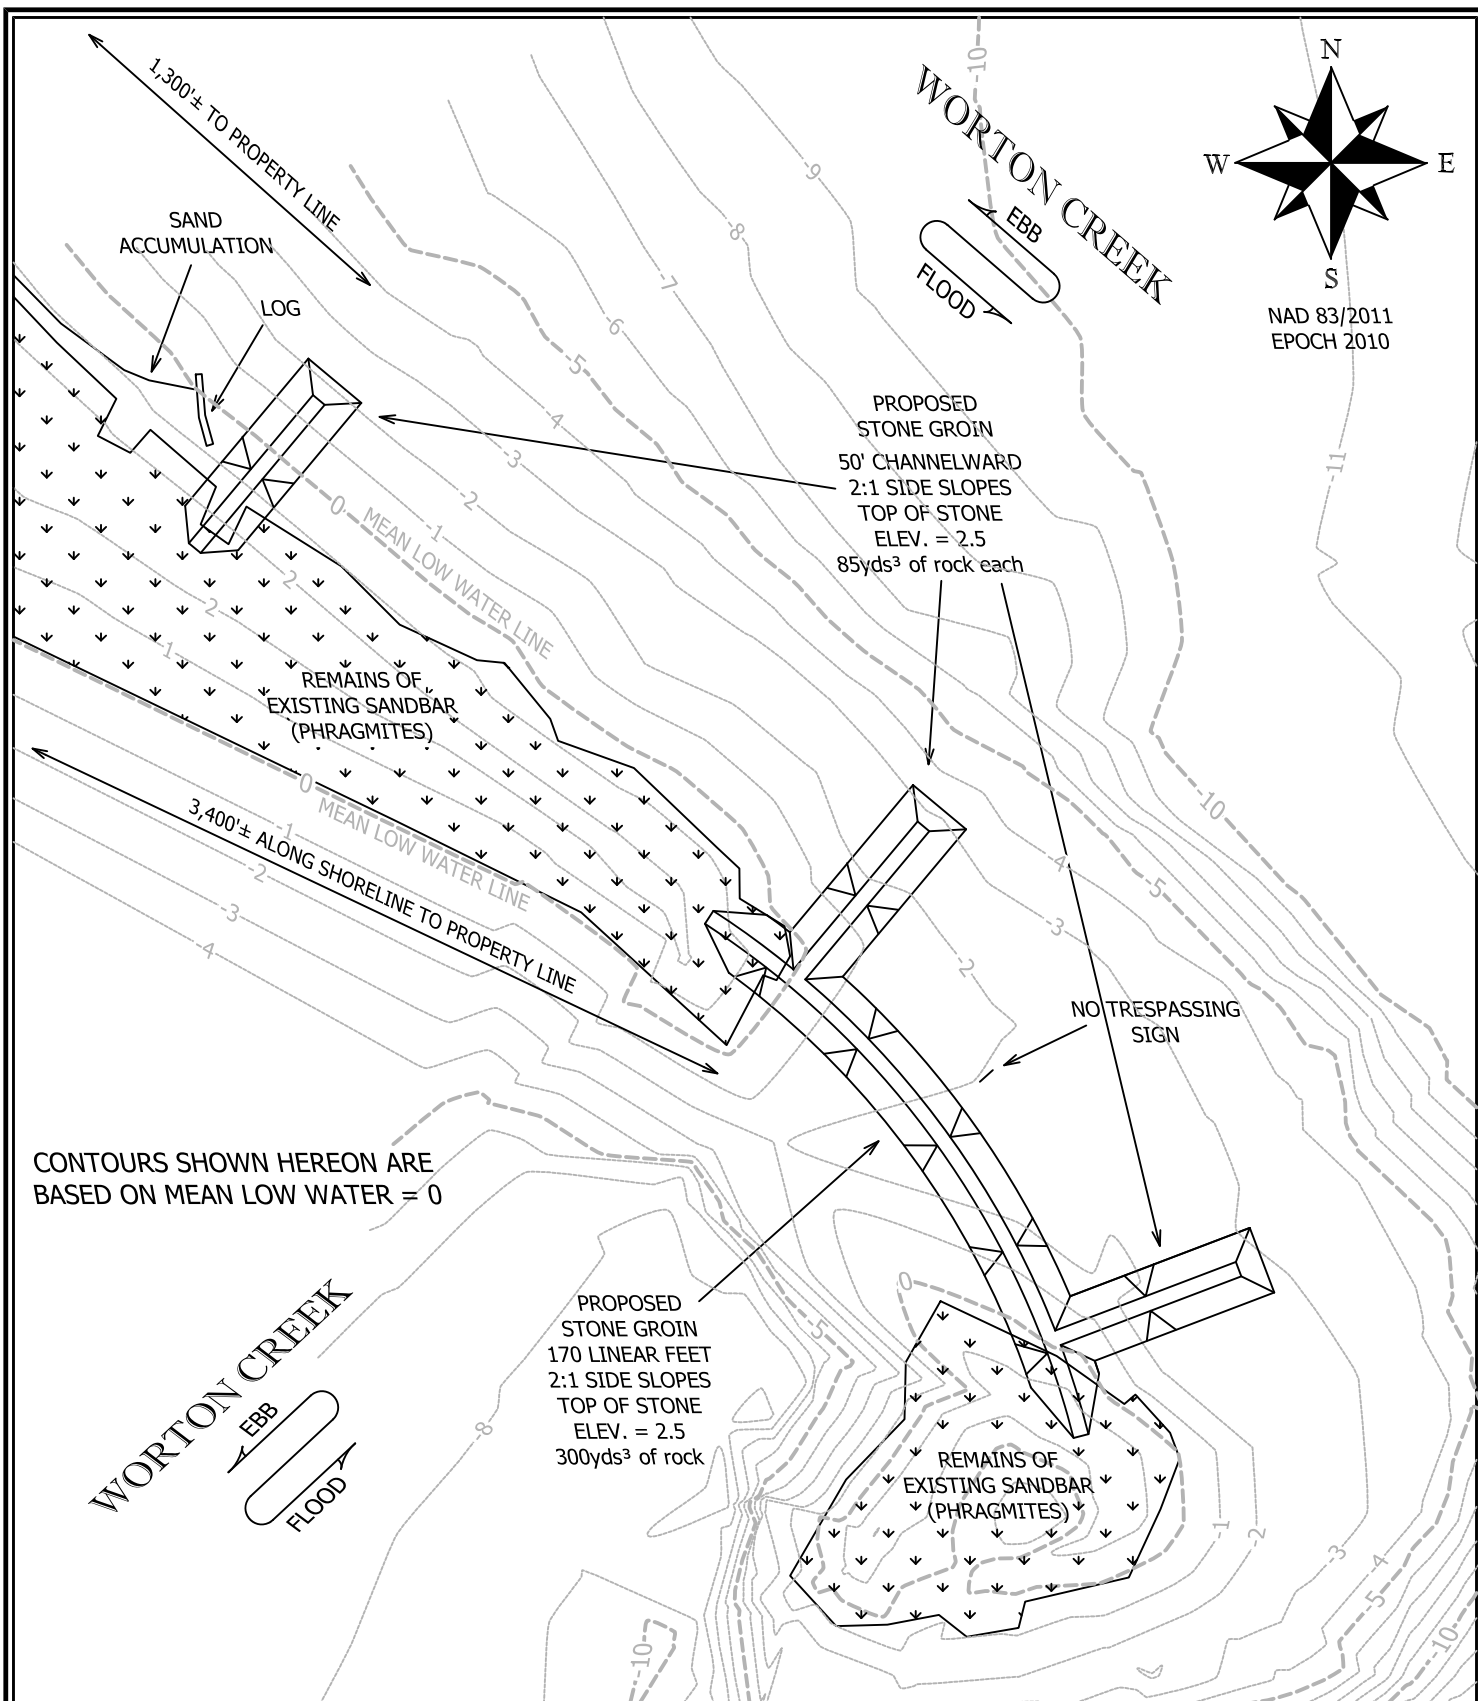

PROPOSED REVETMENT

ON THE LANDS OF

ACED, LLC

SIXTH ELECTION DISTRICT, KENT COUNTY

MARYLAND

MAP 18, PARCEL 4

EXTREME
MEASURES
LAND SURVEYORS

Chestertown, MD 21620

PHONE 410-778-0147

www.extrememeasuresllc.com

SCALE

1"=50'

DRAWN BY

RAN

DATE

3/1/23

JOB NO.

