

T-LBOT COUNTY -DC M-P COORDIN- TES:  
 PROJECT SITE: M-P 16 GRID D5


M-P COPYRIGHT K-PP- M-P GROUP LLC, (800) 829-6277  
 PERMITTED USE NUMBER BJE051055

**TILGHMAN ON THE CHESAPEAKE  
 RESILIENT GREEN  
 INFRASTRUCTURE  
 TALBOT COUNTY, MD**

APPL. BY: TILGHMAN ON CHESAPEAKE COMMUNITY ASSOCIATION

**VICINITY MAP**

DATE: AUGUST 2022 SHEET 1 OF 7

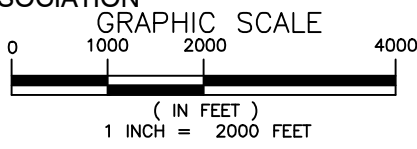


**Bay and Sand**  
 Consultants & Designers, Inc.  
 "Integrating Engineering and Environment"

7455 New Ridge Road, Suite 1 Phone: (410) 694-9401  
 Hanover, Maryland 21076 Fax: (410) 694-9405  
 www.baylandinc.com

Z:\8\_39101\_TILGHMAN\_RESILIENT\_GREEN\_INFRASTRUCTURE\_DE\G-D FILES\SHEET\_FILES\8\_39101\_JP-01.DWG

SHEET 4

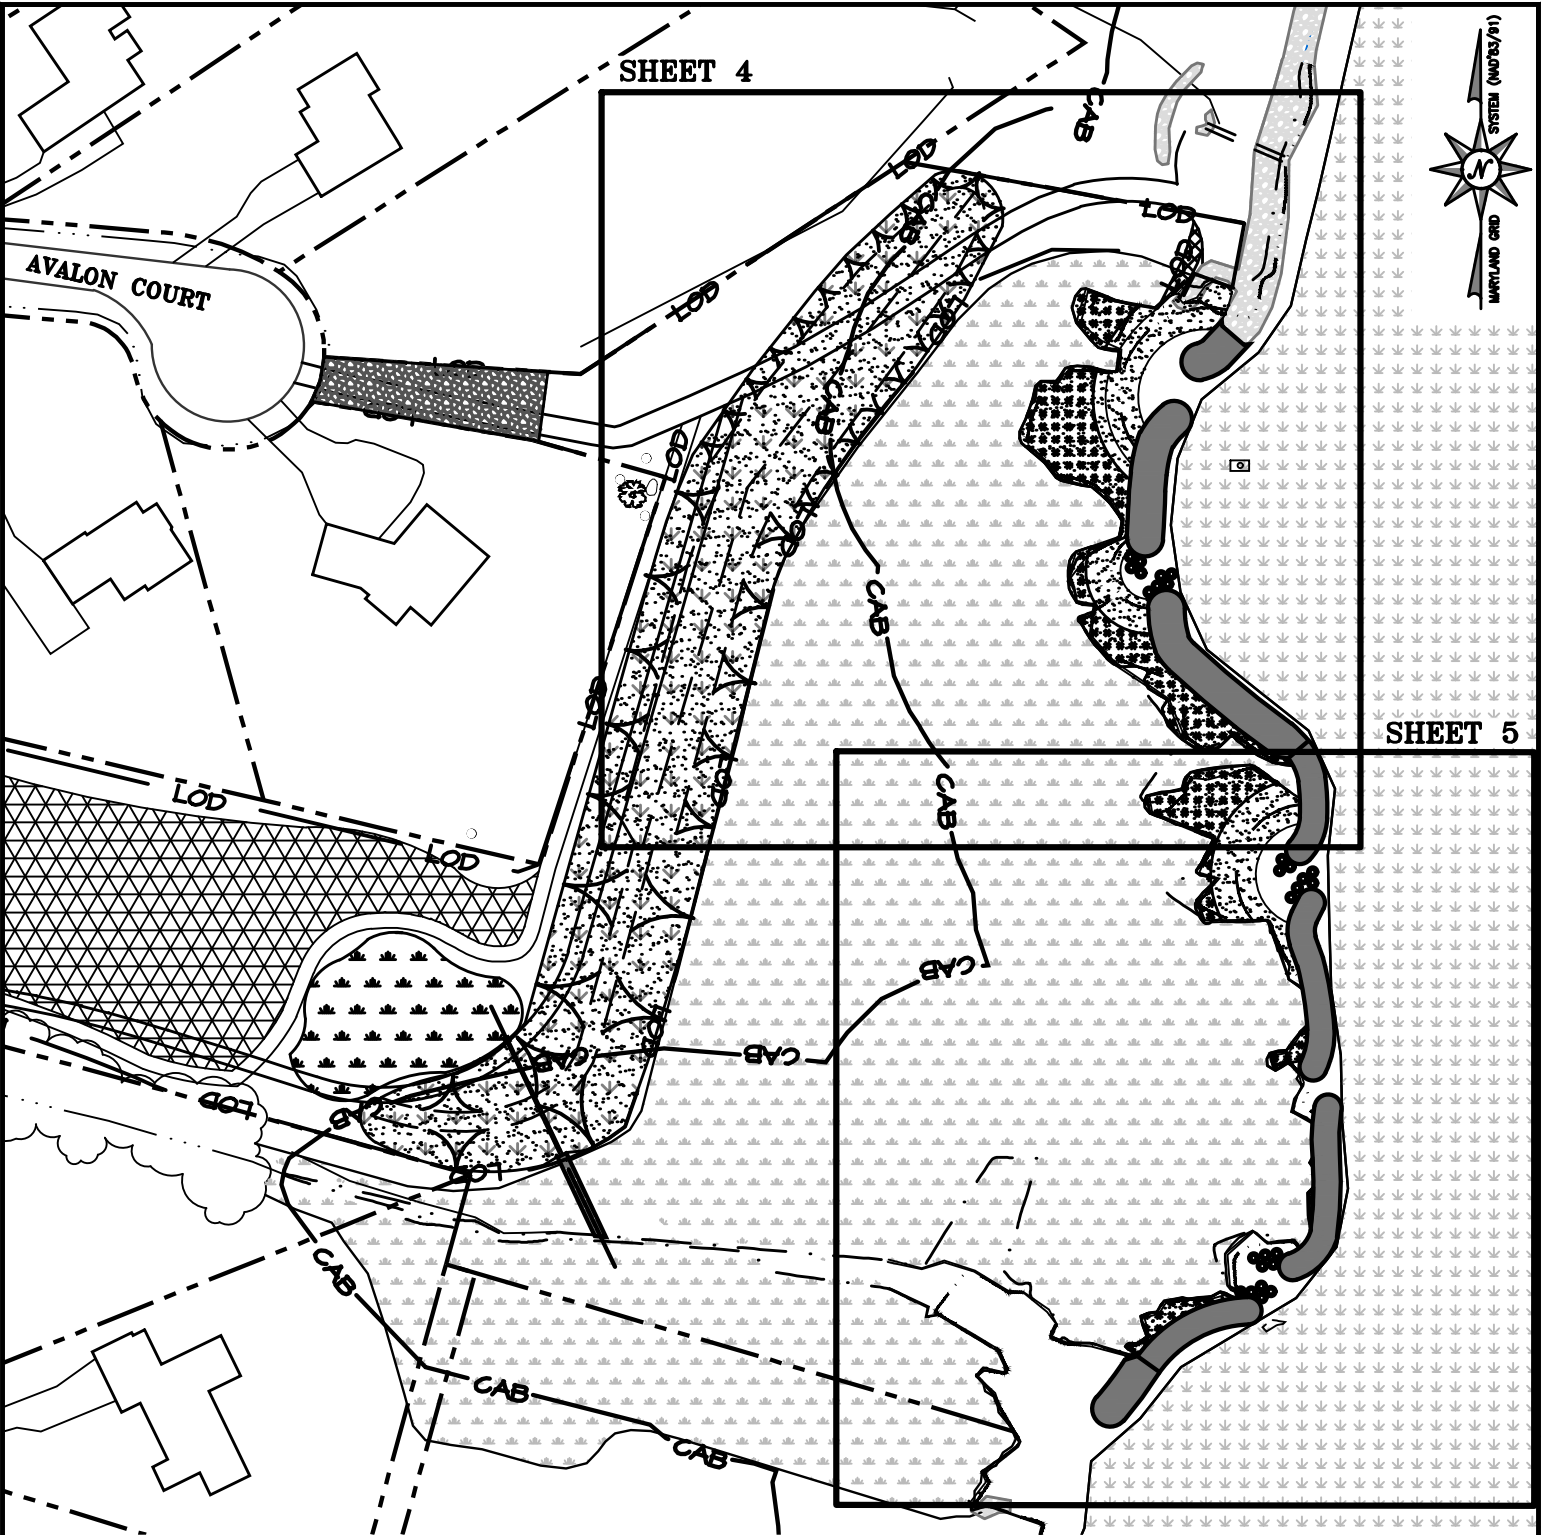


SHEET 5

TILGHMAN ON THE CHESAPEAKE  
RESILIENT GREEN  
INFRASTRUCTURE  
TALBOT COUNTY, MD

APPL. BY: TILGHMAN ON CHESAPEAKE COMMUNITY ASSOCIATION

KEY SHEET

DATE: AUGUST 2022 SHEET 2 OF 7

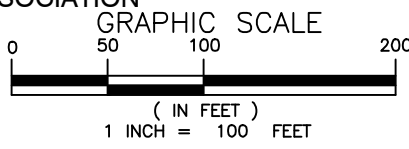


**Bayland**  
Consultants & Designers, Inc.  
"Integrating Engineering and Environment"

7455 New Ridge Road, Suite 1 Phone: (410) 694-9401  
Hanover, Maryland 21076 Fax: (410) 694-9405  
www.baylandinc.com

Z:\8\_39101\_TILGHMAN\_RESILIENT\_GREEN\_INFRASTRUCTURE\_DE\CAD\_FILES\SHEET\_8\_39101\_JPA02.DWG