


# Harris Creek Oyster Restoration- USACE FY14/2015 Construction

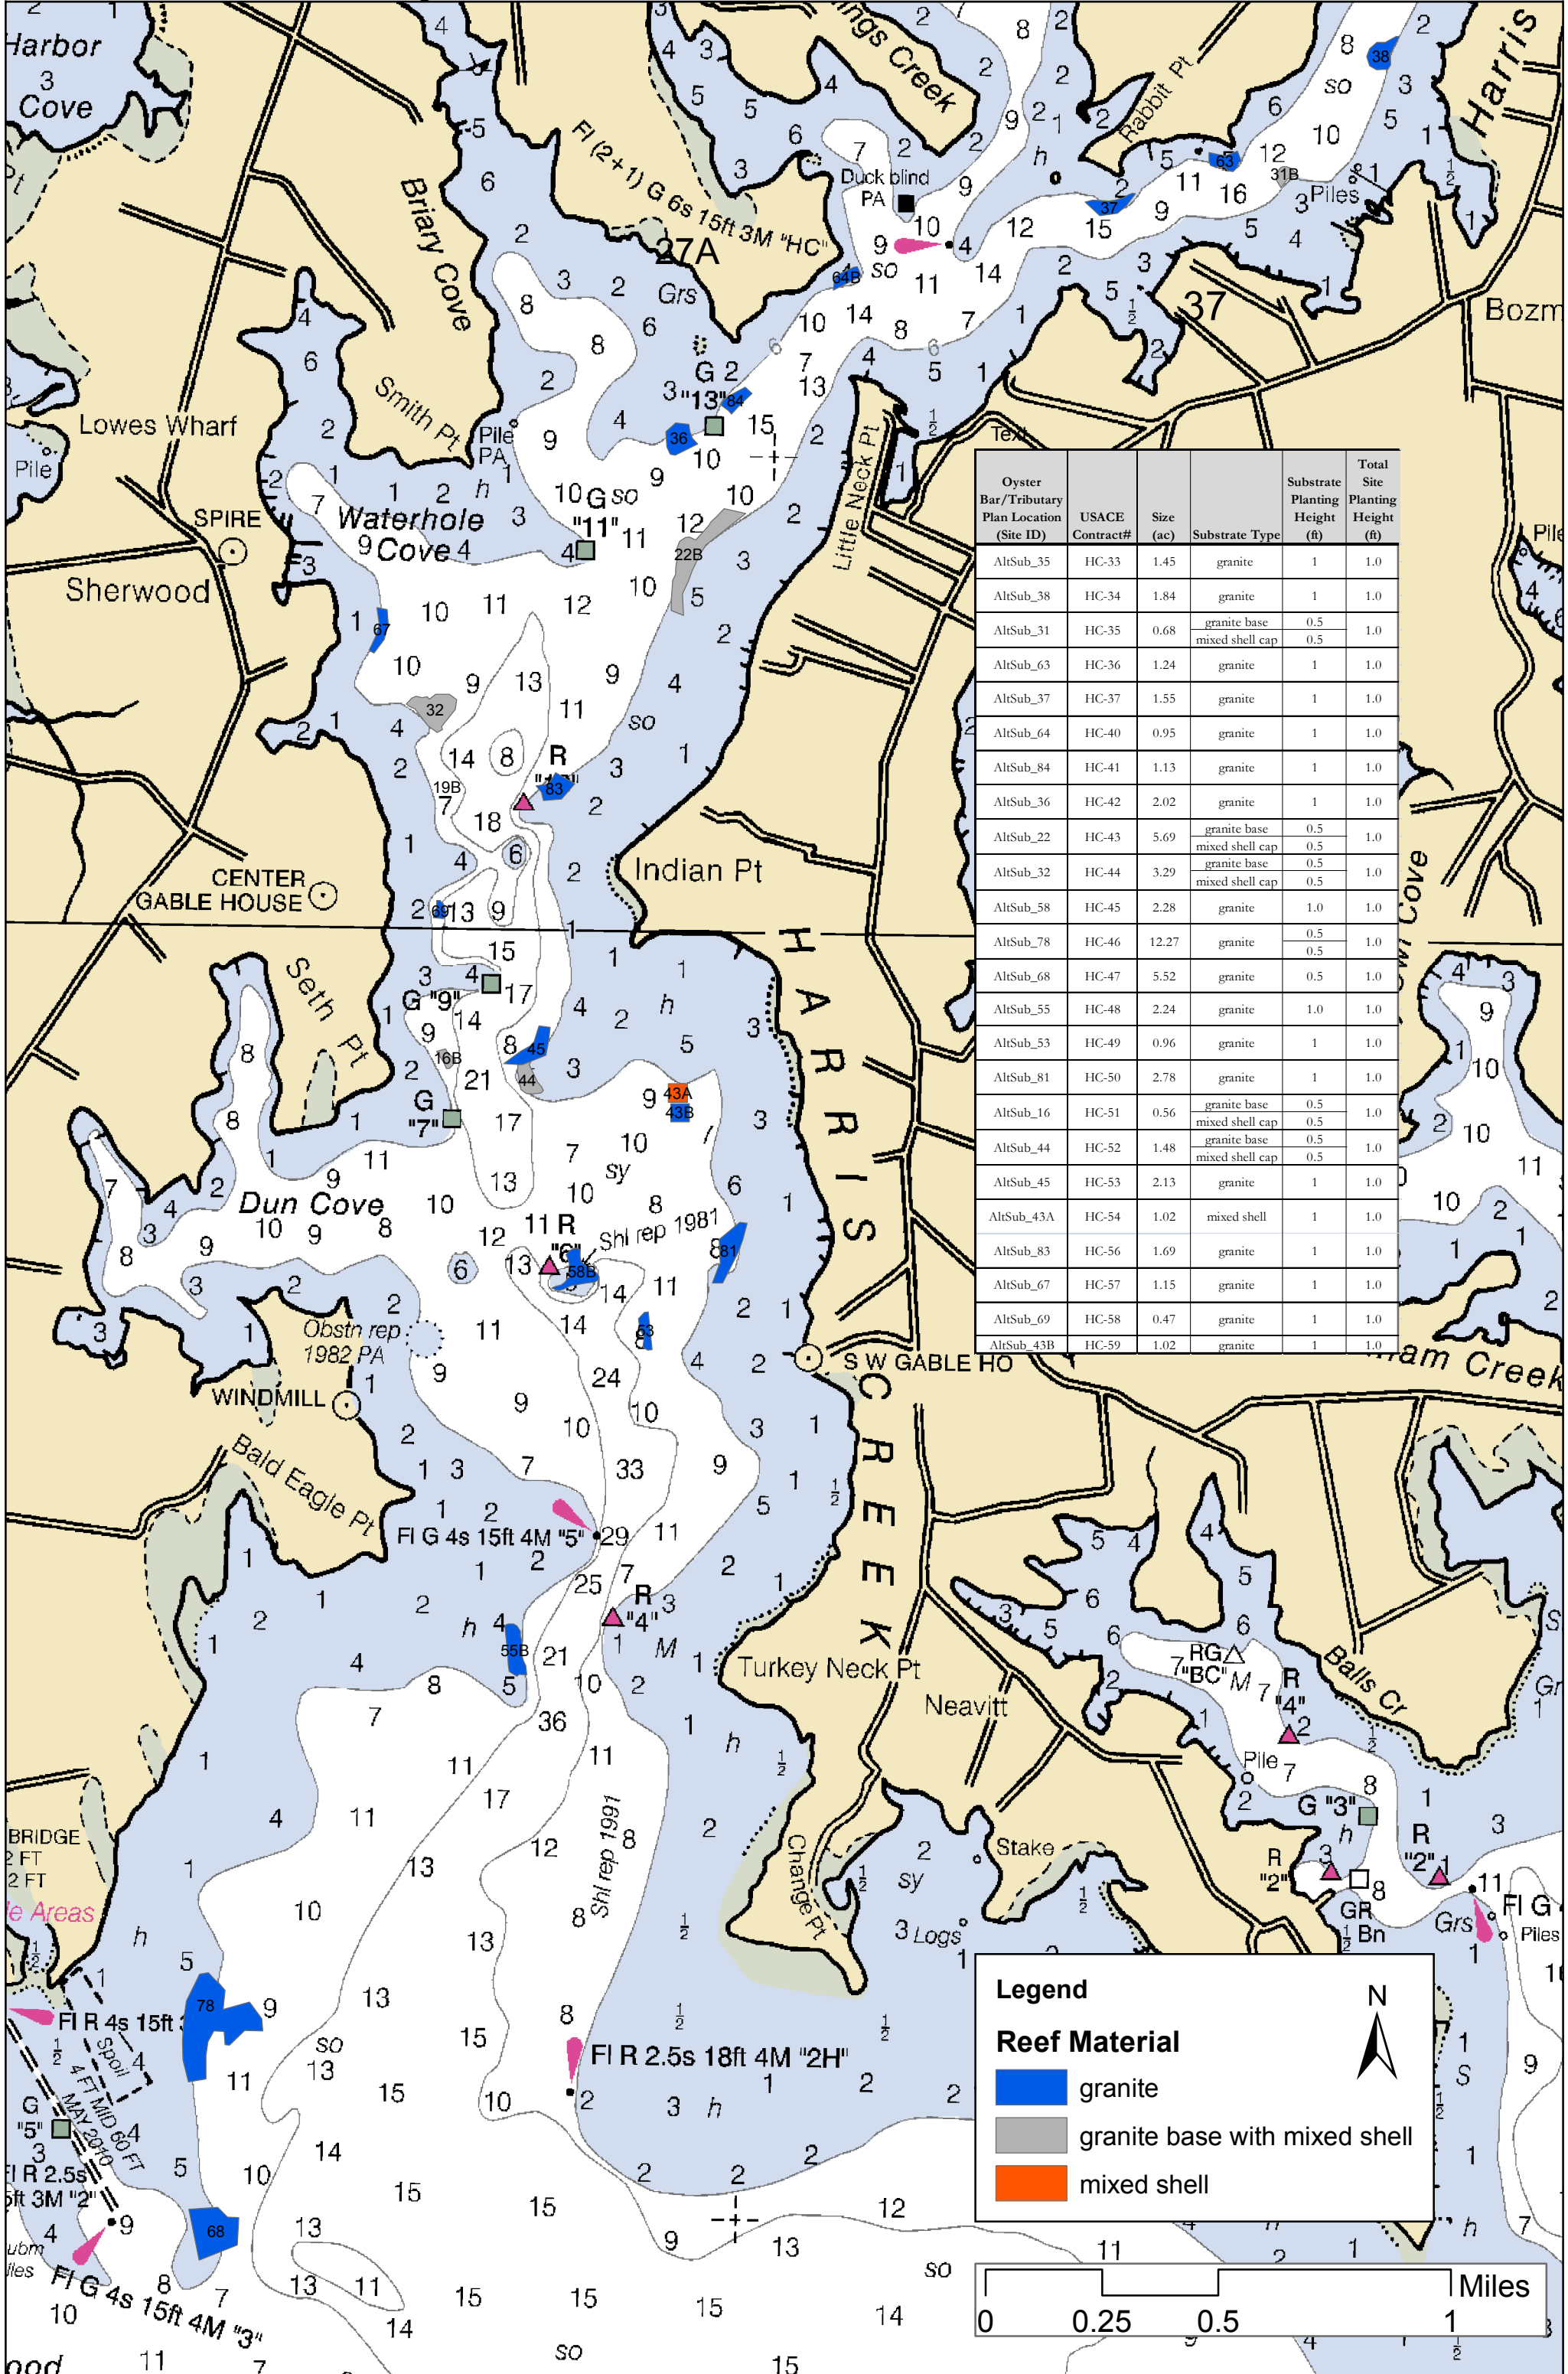

Oyster Bar/Tributary Plan Location (Site ID)	USACE Contract#	Size (ac)	Substrate Type	Substrate Planting Height (ft)	Total Site Planting Height (ft)
AltSub_35	HC-33	1.45	granite	1	1.0
AltSub_38	HC-34	1.84	granite	1	1.0
AltSub_31	HC-35	0.68	granite base mixed shell cap	0.5 0.5	1.0
AltSub_63	HC-36	1.24	granite	1	1.0
AltSub_37	HC-37	1.55	granite	1	1.0
AltSub_64	HC-40	0.95	granite	1	1.0
AltSub_84	HC-41	1.13	granite	1	1.0
AltSub_36	HC-42	2.02	granite	1	1.0
AltSub_22	HC-43	5.69	granite base mixed shell cap	0.5 0.5	1.0
AltSub_32	HC-44	3.29	granite base mixed shell cap	0.5 0.5	1.0
AltSub_58	HC-45	2.28	granite	1.0	1.0
AltSub_78	HC-46	12.27	granite	0.5 0.5	1.0
AltSub_68	HC-47	5.52	granite	0.5	1.0
AltSub_55	HC-48	2.24	granite	1.0	1.0
AltSub_53	HC-49	0.96	granite	1	1.0
AltSub_81	HC-50	2.78	granite	1	1.0
AltSub_16	HC-51	0.56	granite base mixed shell cap	0.5 0.5	1.0
AltSub_44	HC-52	1.48	granite base mixed shell cap	0.5 0.5	1.0
AltSub_45	HC-53	2.13	granite	1	1.0
AltSub_43A	HC-54	1.02	mixed shell	1	1.0
AltSub_83	HC-56	1.69	granite	1	1.0
AltSub_67	HC-57	1.15	granite	1	1.0
AltSub_69	HC-58	0.47	granite	1	1.0
AltSub_43B	HC-59	1.02	granite	1	1.0

**Legend**

**Reef Material**

- granite
- granite base with mixed shell
- mixed shell

