


BRETON BAY CHANNEL COORDINATES

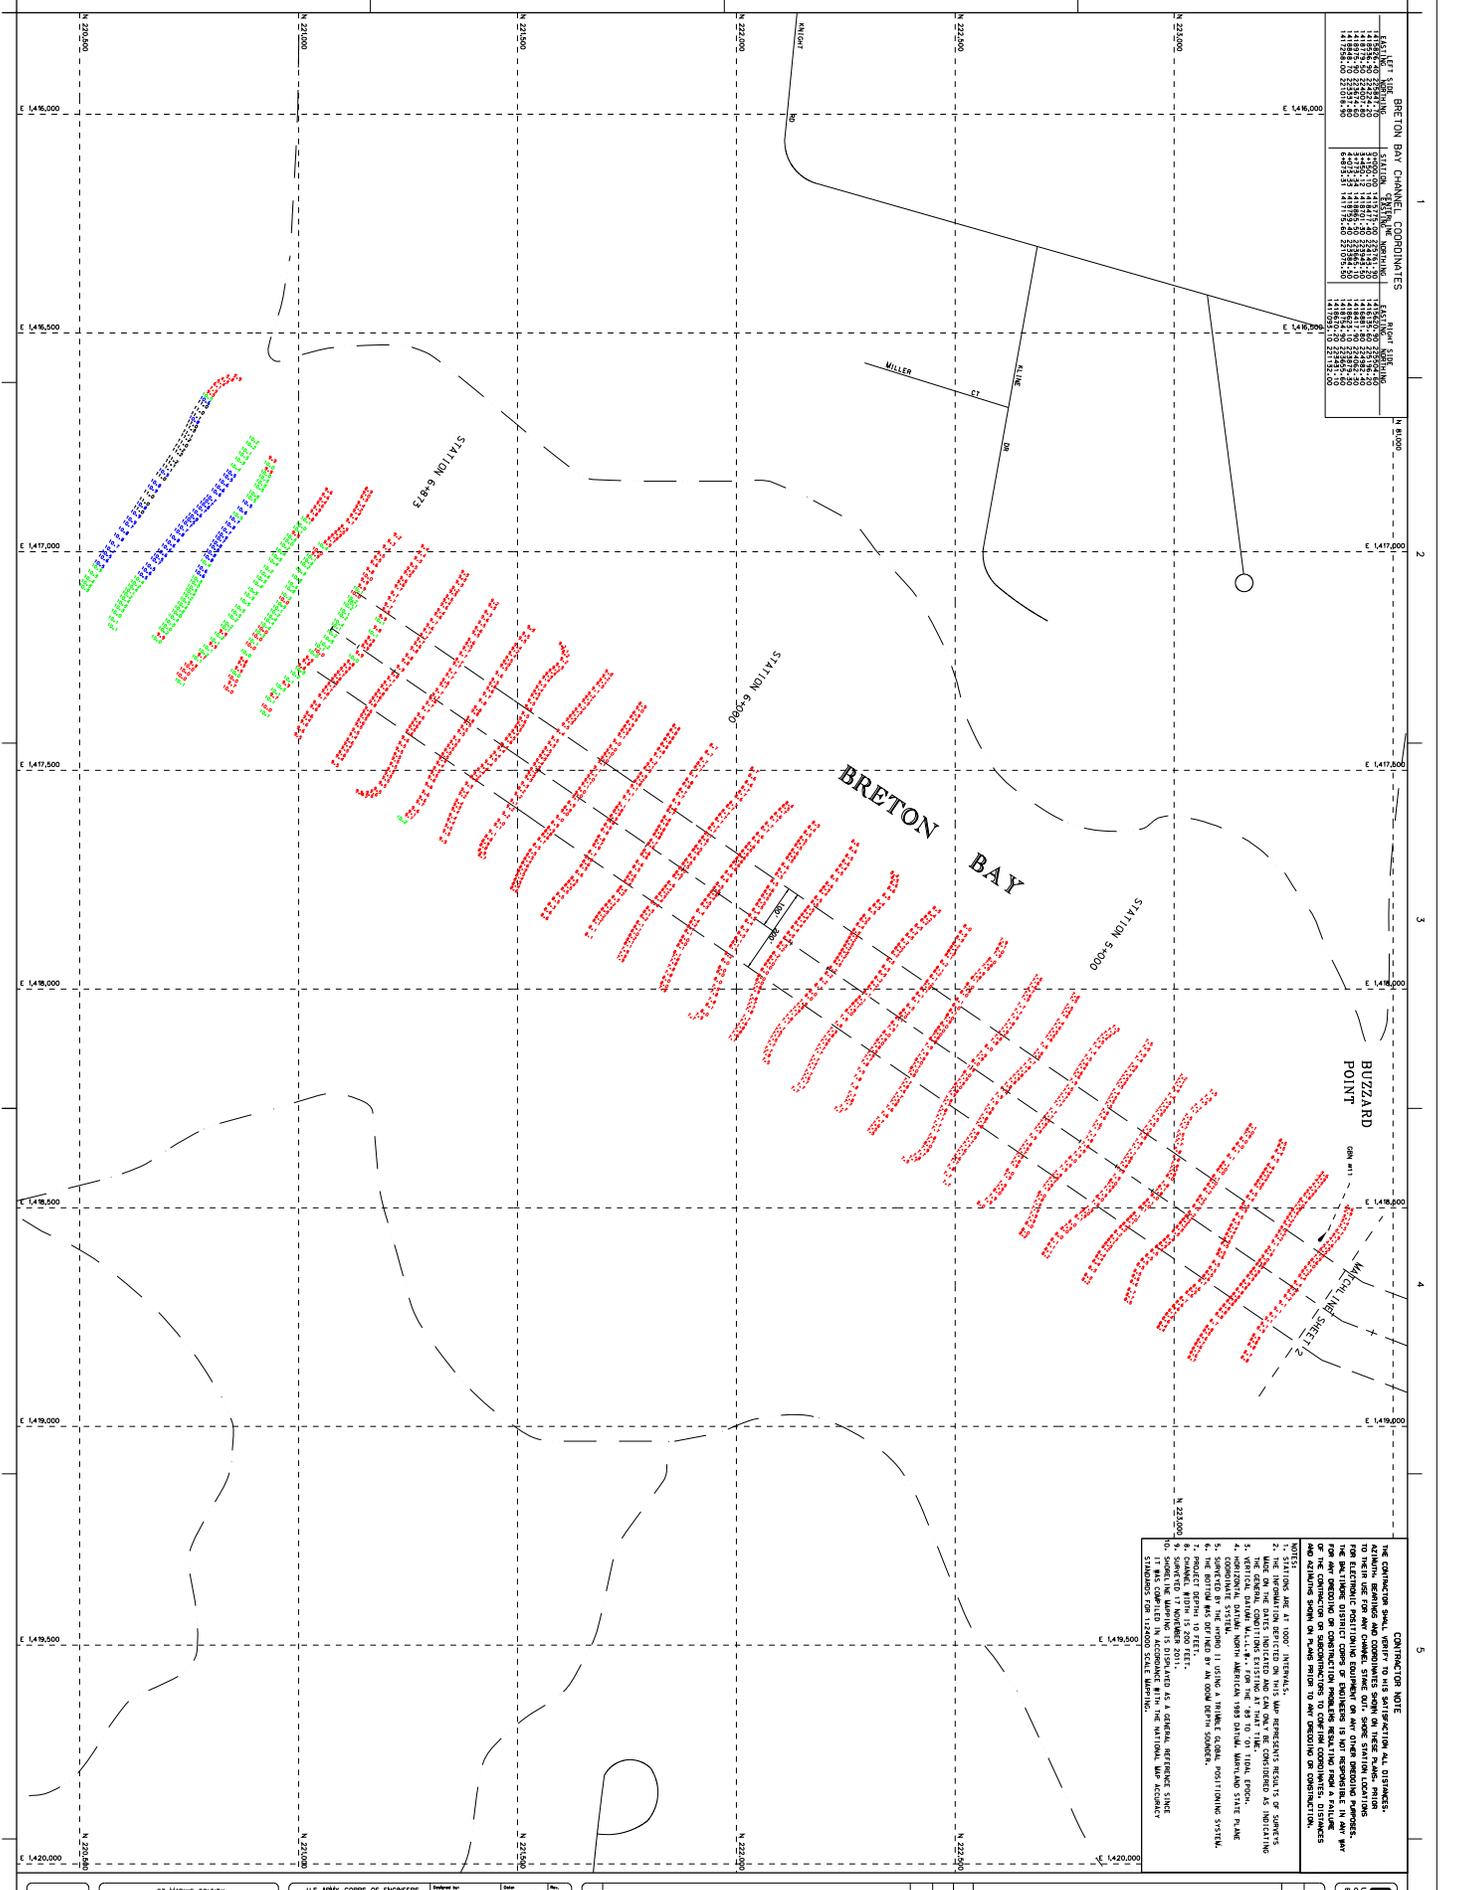

CONTRACTOR NOTE



---	---	---	---

