

SHEET 2 OF 5

PROPOSED MAINTENANCE DREDGING (NORTH FORK)

IN: PARISH CREEK
 NEAR: SHADY SIDE (20764)
 ANNE ARUNDEL COUNTY, MARYLAND
 APPL. BY: ANNE ARUNDEL COUNTY DEPARTMENT
 OF PUBLIC WORKS
 DATE: JUNE 2008


SAV LEGEND

Note: Spring 2007 SAV Survey was obtained from information provided by BayLand Consultants.

Name	Abbreviation	Density Code	Density	Description
Horned Pondweed	Zp1	1	Very Sparse	< 10% of area covered
Horned Pondweed	Zp2	2	Sparse	10-40% of area covered
Horned Pondweed	Zp3	3	Moderate	40-70% of area covered
Horned Pondweed	Zp4	4	Dense	70-100% of area covered

08-6 3294


main channel

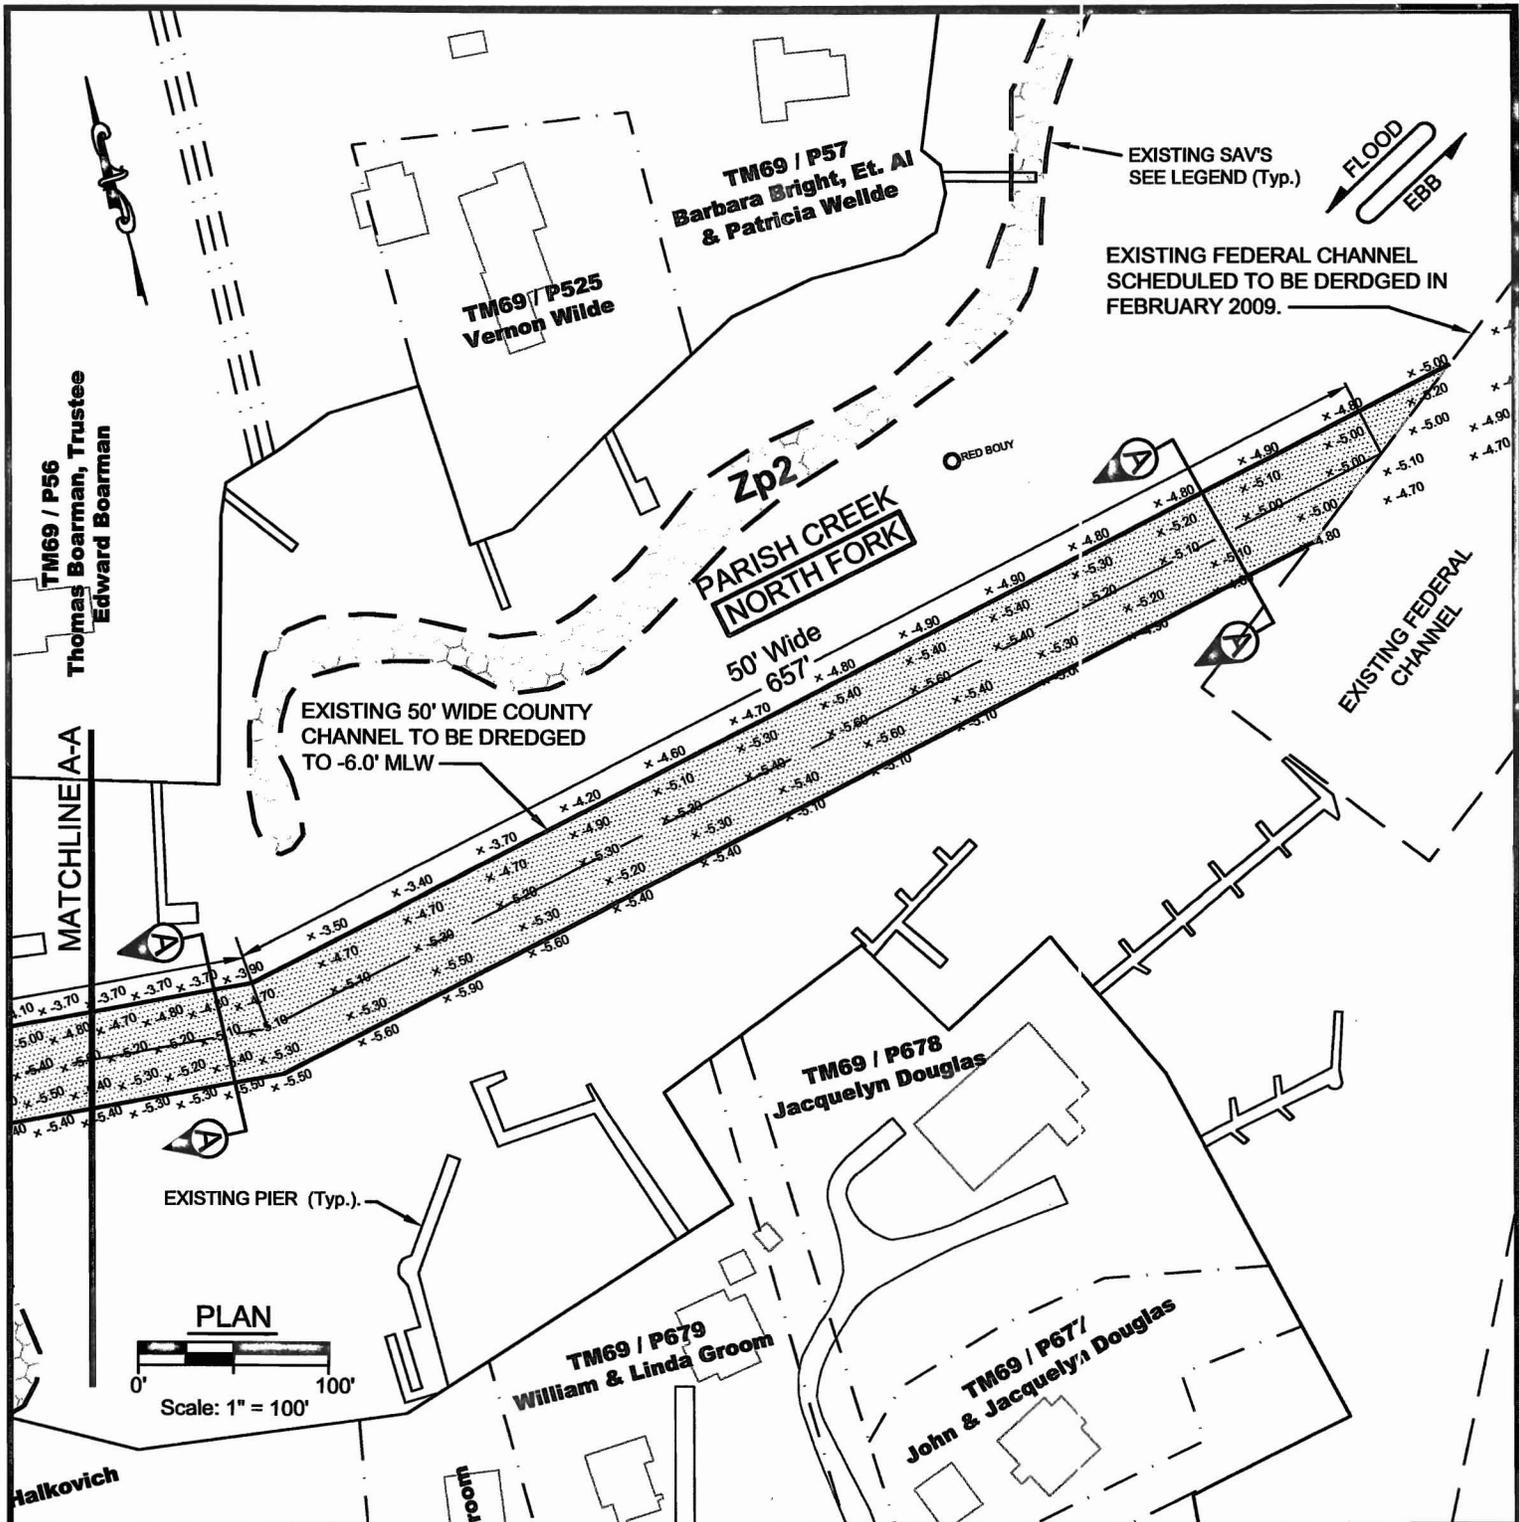

SHEET 3 OF 5
**PROPOSED MAINTENANCE
 DREDGING (NORTH FORK)**

IN: PARISH CREEK
 NEAR: SHADY SIDE (20764)
 ANNE ARUNDEL COUNTY, MARYLAND
 APPL. BY: ANNE ARUNDEL COUNTY DEPARTMENT OF PUBLIC WORKS
 DATE: JUNE 2008


08-63294
 main channel

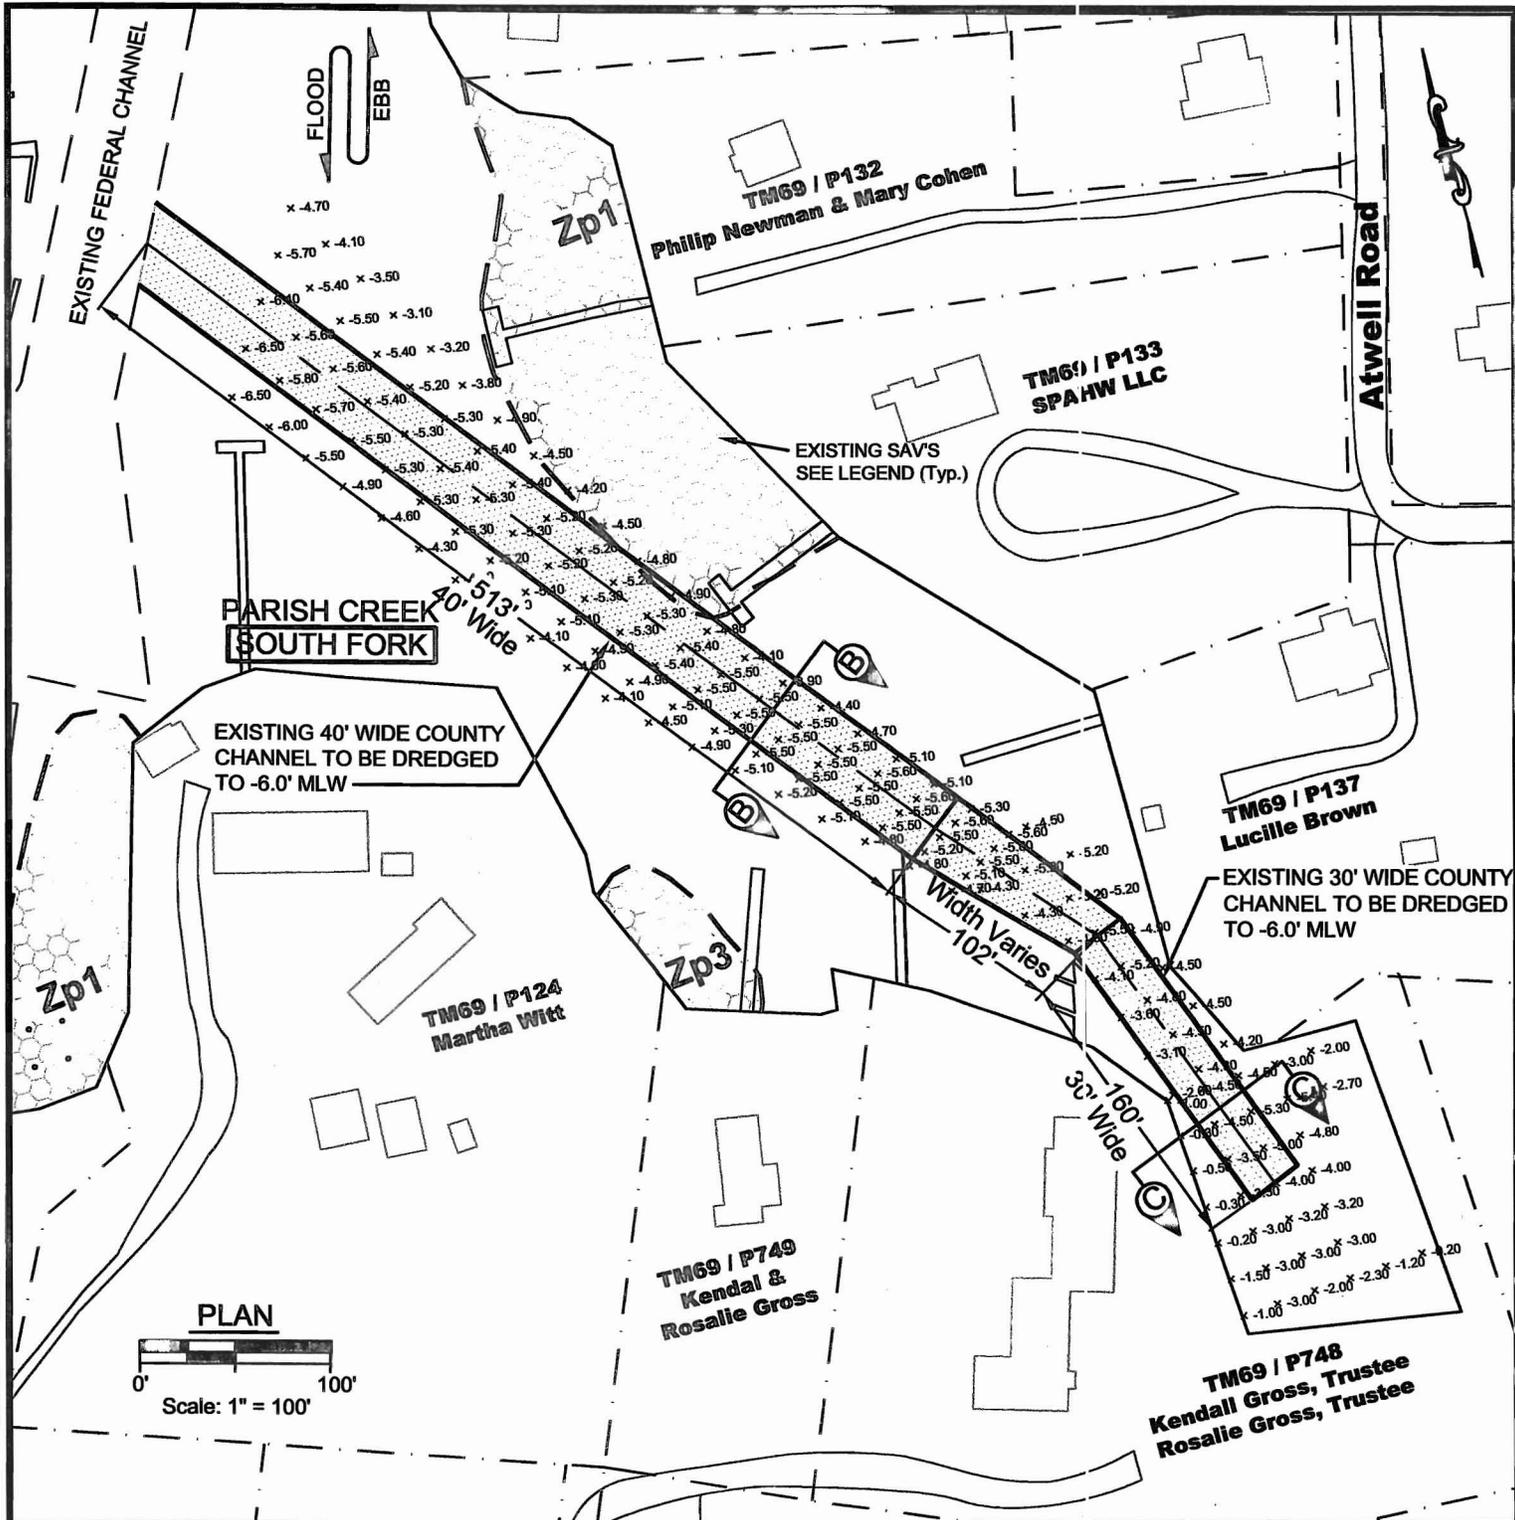

SHEET 4 OF 5
**PROPOSED MAINTENANCE
 DREDGING (SOUTH FORK)**


IN: PARISH CREEK
 NEAR: SHADY SIDE (20764)
 ANNE ARUNDEL COUNTY, MARYLAND
 APPL. BY: ANNE ARUNDEL COUNTY DEPARTMENT OF PUBLIC WORKS
 DATE: JUNE 2008

08-63294
 main channel

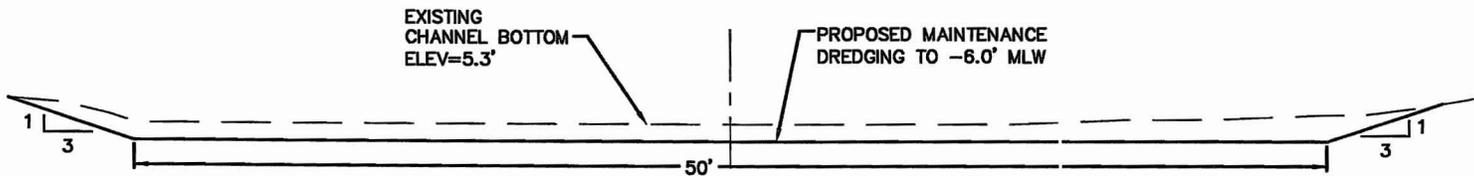


TYPICAL DREDGE SECTION A-A AVERAGE DREDGE DEPTH (CUT) = 0.7'

SCALE: 1" = 8'

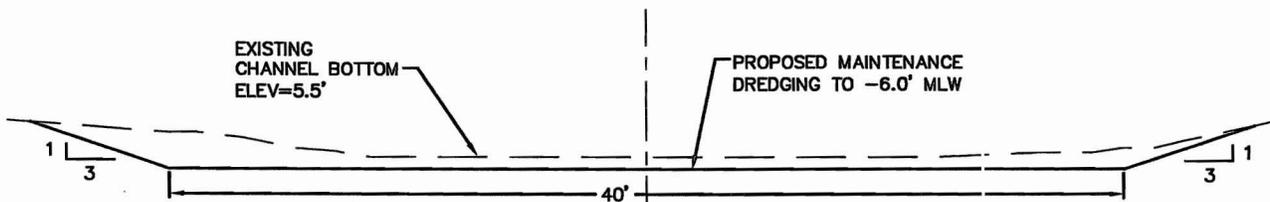

TYPICAL DREDGE SECTION B-B AVERAGE DREDGE DEPTH (CUT) = 0.5'

SCALE: 1" = 8'

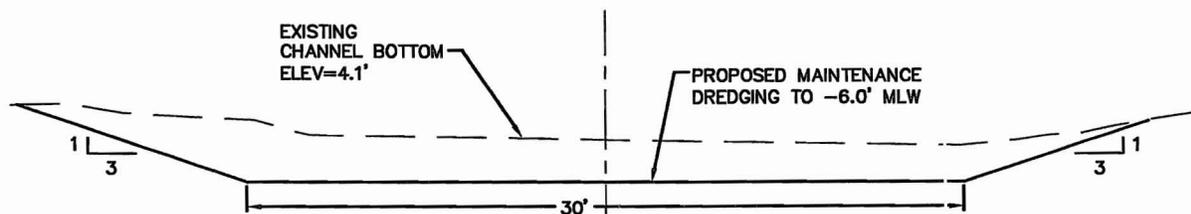

TYPICAL DREDGE SECTION C-C AVERAGE DREDGE DEPTH (CUT) = 1.9'

SCALE: 1" = 8'



SHEET 5 OF 5

SECTIONS

IN: PARISH CREEK
 NEAR: SHADY SIDE (20764)
 ANNE ARUNDEL COUNTY, MARYLAND
 APPL. BY: ANNE ARUNDEL COUNTY DEPARTMENT OF PUBLIC WORKS
 DATE: June 2008

08-63294

main channel