


**VICINITY MAP**  
 Copyright ADC The Map People  
 Permitted Use No. 20710173

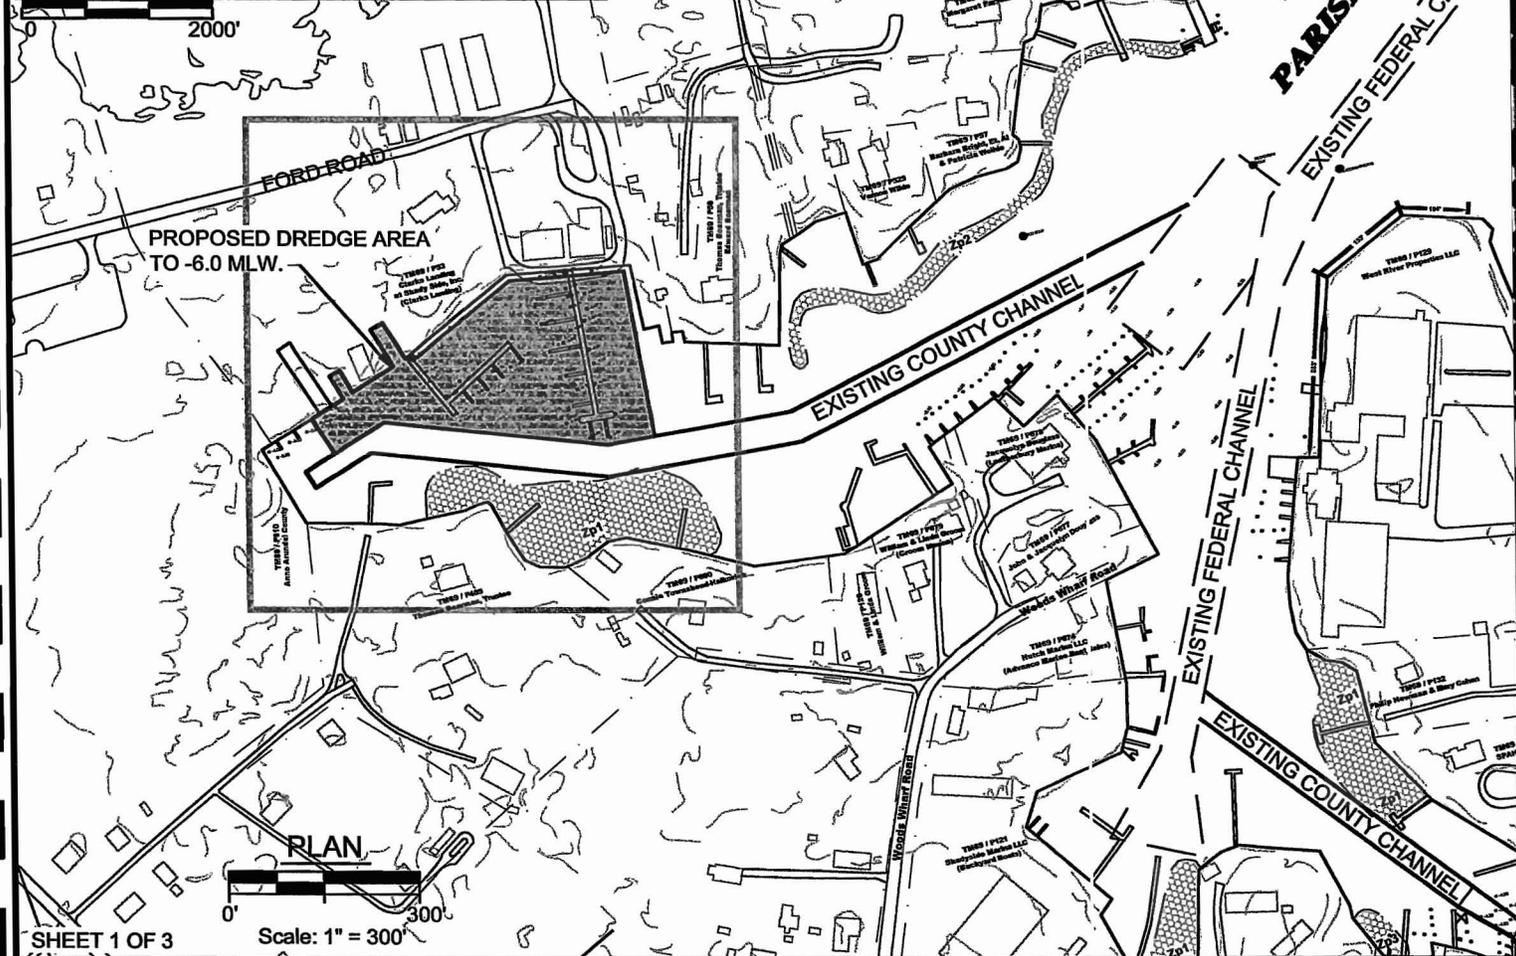


**PROPOSED MAINTENANCE DREDGING NOTES**

IN: PARISH CREEK  
 NEAR: SHADY SIDE  
 ANNE ARUNDEL COUNTY, MARYLAND  
 APPL. BY: CLARKS LANDING AT SHADY SIDE, INC.  
 DATE: June 2008

1. PUBLISHED MEAN TIDAL RANGE IS 1.0 FEET. SOUNDINGS ARE IN FEET AND REFER TO MLW DATUM.
2. APPROX. 3,450 CU. YDS. OF SAND, SILT AND CLAY ARE TO BE MECHANICALLY OR HYDRAULICALLY DREDGED TO -6.0' MLW AND PLACED AT THE ANNE ARUNDEL COUNTY IDLEWILDE DMP SITE IN SHADY SIDE.
3. LIMITS OF FEDERAL CHANNEL OBTAINED FROM U.S. ARMY CORPS OF ENGINEERS -BALTIMORE DISTRICT.
4. COUNTY CHANNEL SCHEDULED TO BE DREDGED IN OCTOBER 2009 TO -6.0' MLW.
5. THESE DRAWINGS ARE FOR PERMIT PURPOSES ONLY. DESIGN DRAWINGS ARE TO BE PROVIDED SEPARATELY.

**Andrews, Miller & Associates**  
 A Division of: ARCHITECTS ENGINEERS SURVEYORS  
  
 DAVIS, BOWEN & FRIEDEL, INC.  
 CAMBRIDGE, MARYLAND (410) 228-7117  
 ANNAPOLIS, MARYLAND (410) 897-1004  
 SALISBURY, MARYLAND (410) 543-8091  
 MILFORD, DELAWARE (302) 424-1441  
 EASTON, MARYLAND (410) 770-4744

Spr 1 08-63296

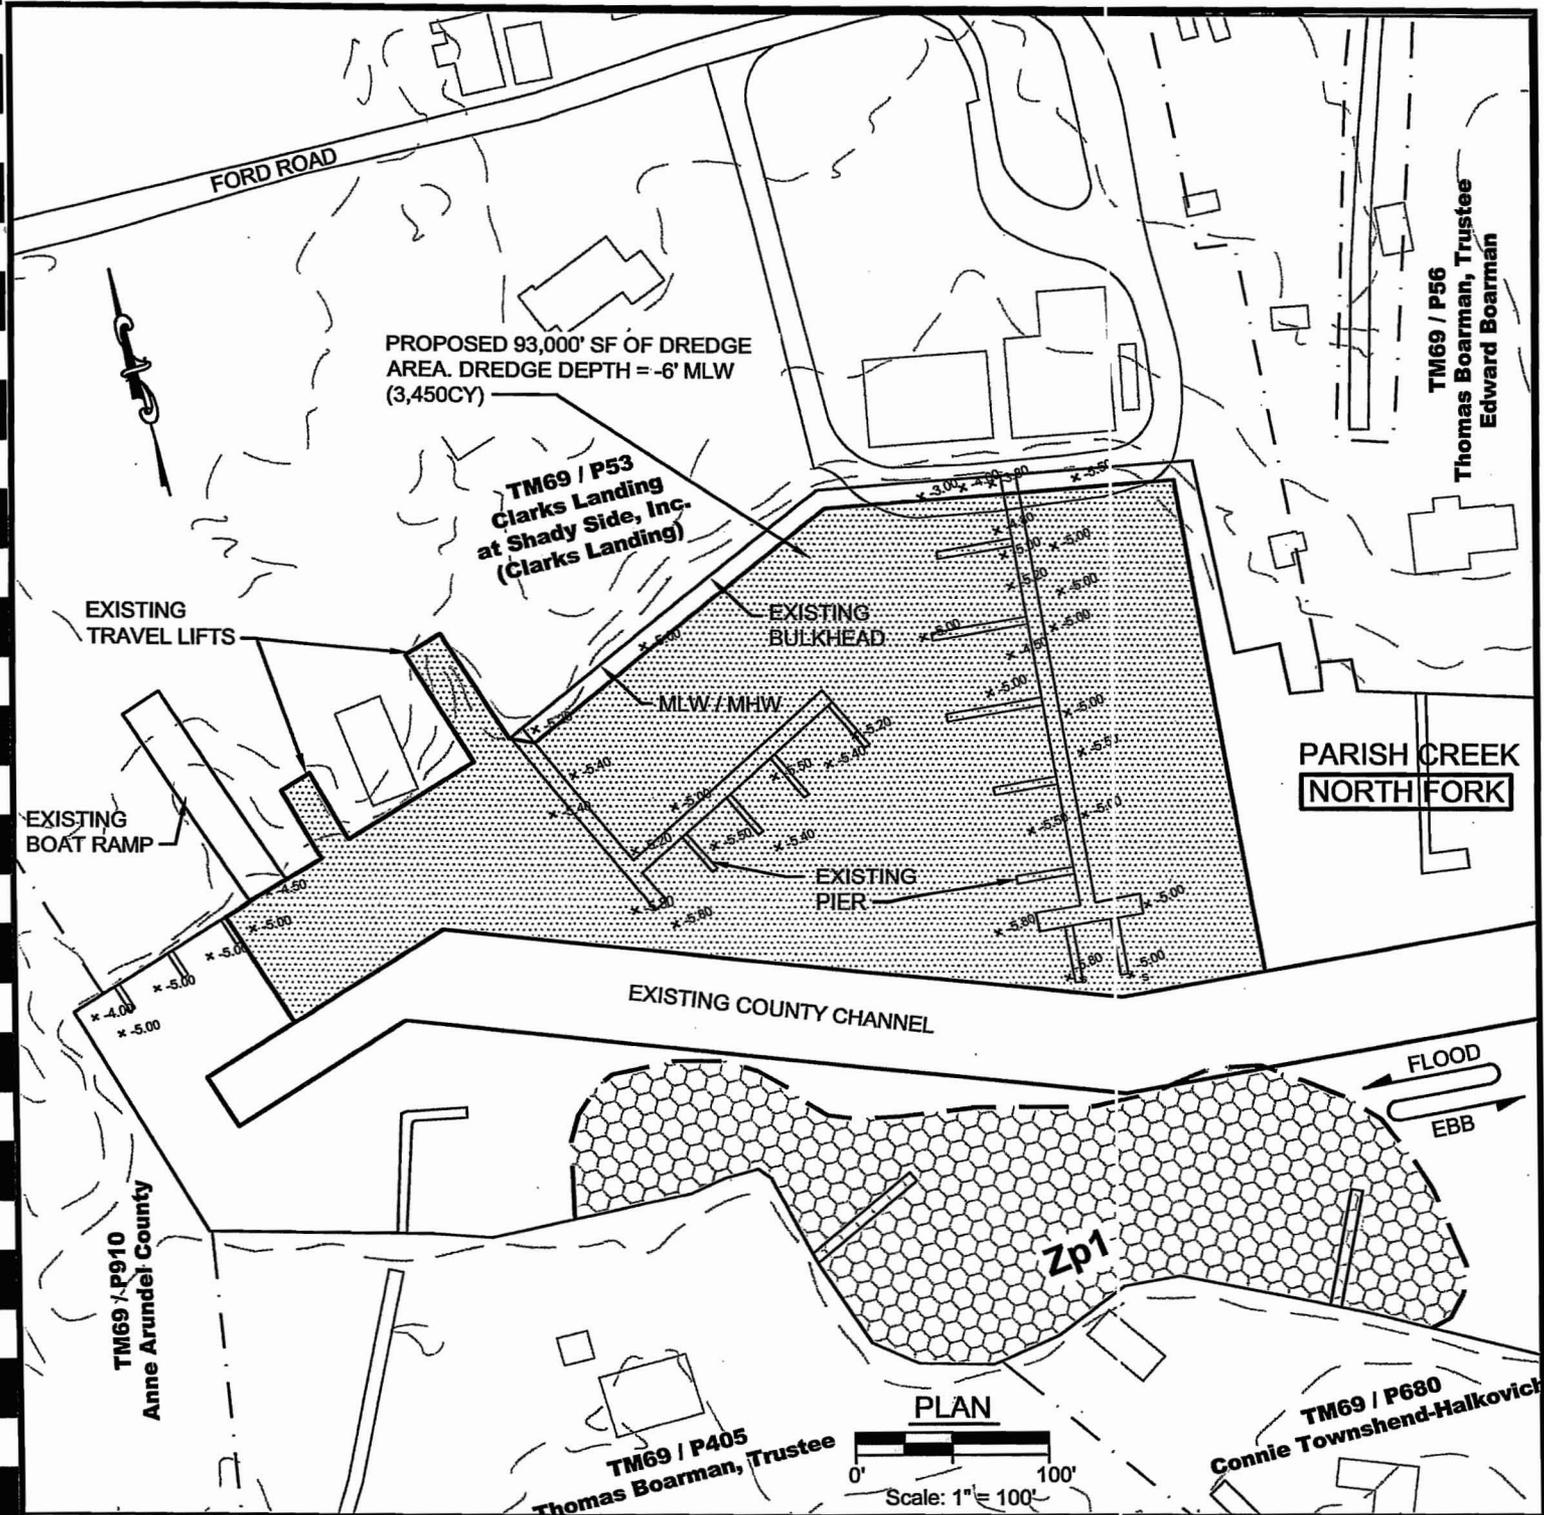

SHEET 2 OF 3


# PROPOSED MAINTENANCE DREDGING

IN: PARISH CREEK  
NEAR: SHADY SIDE  
ANNE ARUNDEL COUNTY, MARYLAND  
APPL. BY: CLARKS LANDING AT SHADY SIDE, INC.  
DATE: June 2008

Spur 1 08-63296

Note: Spring 2007 SAV Survey was obtained from information provided by BayLand Consultants.

Name	Abbreviation	Density Code	Density	Description
Horned Pondweed	Zp1	1	Very Sparse	< 10% of area covered
Horned Pondweed	Zp2	2	Sparse	10-40% of area covered
Horned Pondweed	Zp3	3	Moderate	40-70% of area covered
Horned Pondweed	Zp4	4	Dense	70-100% of area covered

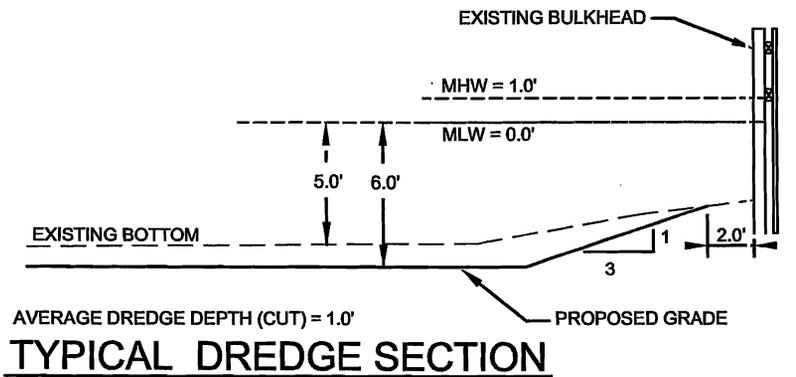

AVERAGE DREDGE DEPTH (CUT) = 1.0'

**TYPICAL DREDGE SECTION**

SCALE: 1" = 8'



Owner	Adjacent Property Owner	Adjacent Property Owner
Clarks Landing at Shady Side, Inc. (Clarks Landing) 1420 Ford Road Shady Side, MD 20764	Anne Arundel County PO Box 2700, MS 1309 Annapolis, MD 21404	Boarman, Trustee, Thomas W. 1200 Boerman Lane Shady Side, MD 20764

SHEET 3 OF 3

**PROPOSED MAINTENANCE DREDGING**

IN: PARISH CREEK  
 NEAR: SHADY SIDE  
 ANNE ARUNDEL COUNTY, MARYLAND  
 APPL. BY: CLARKS LANDING AT SHADY SIDE, INC.  
 DATE: June 2008

*Spur 1 08-63296*