


VICINITY MAP
 Copyright ADC The Map People
 Permitted Use No. 20710173

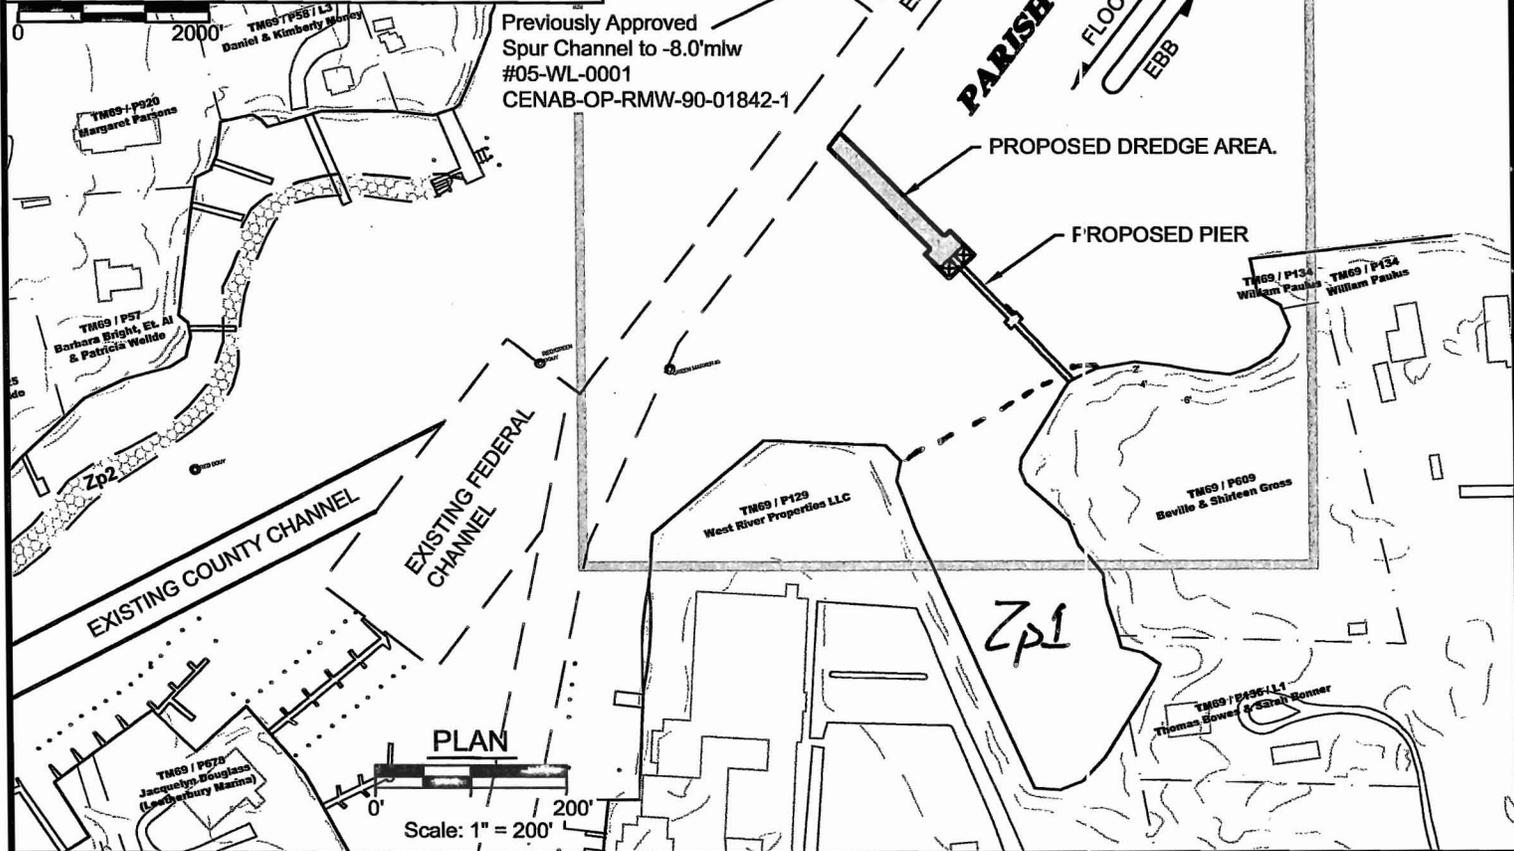

NOTES

1. PUBLISHED MEAN TIDAL RANGE IS 1.0 FEET. SOUNDINGS ARE IN FEET AND REFER TO MLW DATUM.
2. APPROX. 440 CU. YDS. OF SAND, SILT AND CLAY ARE TO BE MECHANICALLY OR HYDRAULICALLY DREDGED TO -5.0' MLW AND PLACED AT THE ANNE ARUNDEL COUNTY IDLEWILDE DMP SITE IN SHADY SIDE.
3. LIMITS OF FEDERAL CHANNEL OBTAINED FROM U.S. ARMY CORPS OF ENGINEERS -BALTIMORE DISTRICT.
4. FEDERAL CHANNEL SCHEDULED TO BE DREDGED IN FEBRUARY 2009. PUBLIC NOTICE FOR DREDGING ISSUED UNDER CENAB-OP-NN-08-04.
5. THESE DRAWINGS ARE FOR PERMIT PURPOSES ONLY. DESIGN DRAWINGS ARE TO BE PROVIDED SEPARATELY.

SHEET 1 OF 3

**PROPOSED PIER
 AND DREDGING**

IN: PARISH CREEK
 NEAR: SHADY SIDE (20764)
 ANNE ARUNDEL COUNTY, MARYLAND
 APPL. BY: BEVILLE W. GROSS
 DATE: June 2008



Andrews, Miller & Associates


A Division of:

ARCHITECTS ENGINEERS SURVEYORS

DAVIS,
 BOWEN &
 FRIEDEL, INC.

CAMBRIDGE, MARYLAND (410) 228-7117
 ANNAPOLIS, MARYLAND (410) 897-1004
 SALISBURY, MARYLAND (410) 843-9091
 MILFORD, DELAWARE (302) 424-1441
 EASTON, MARYLAND (410) 770-4744

Spur 6 08-63301

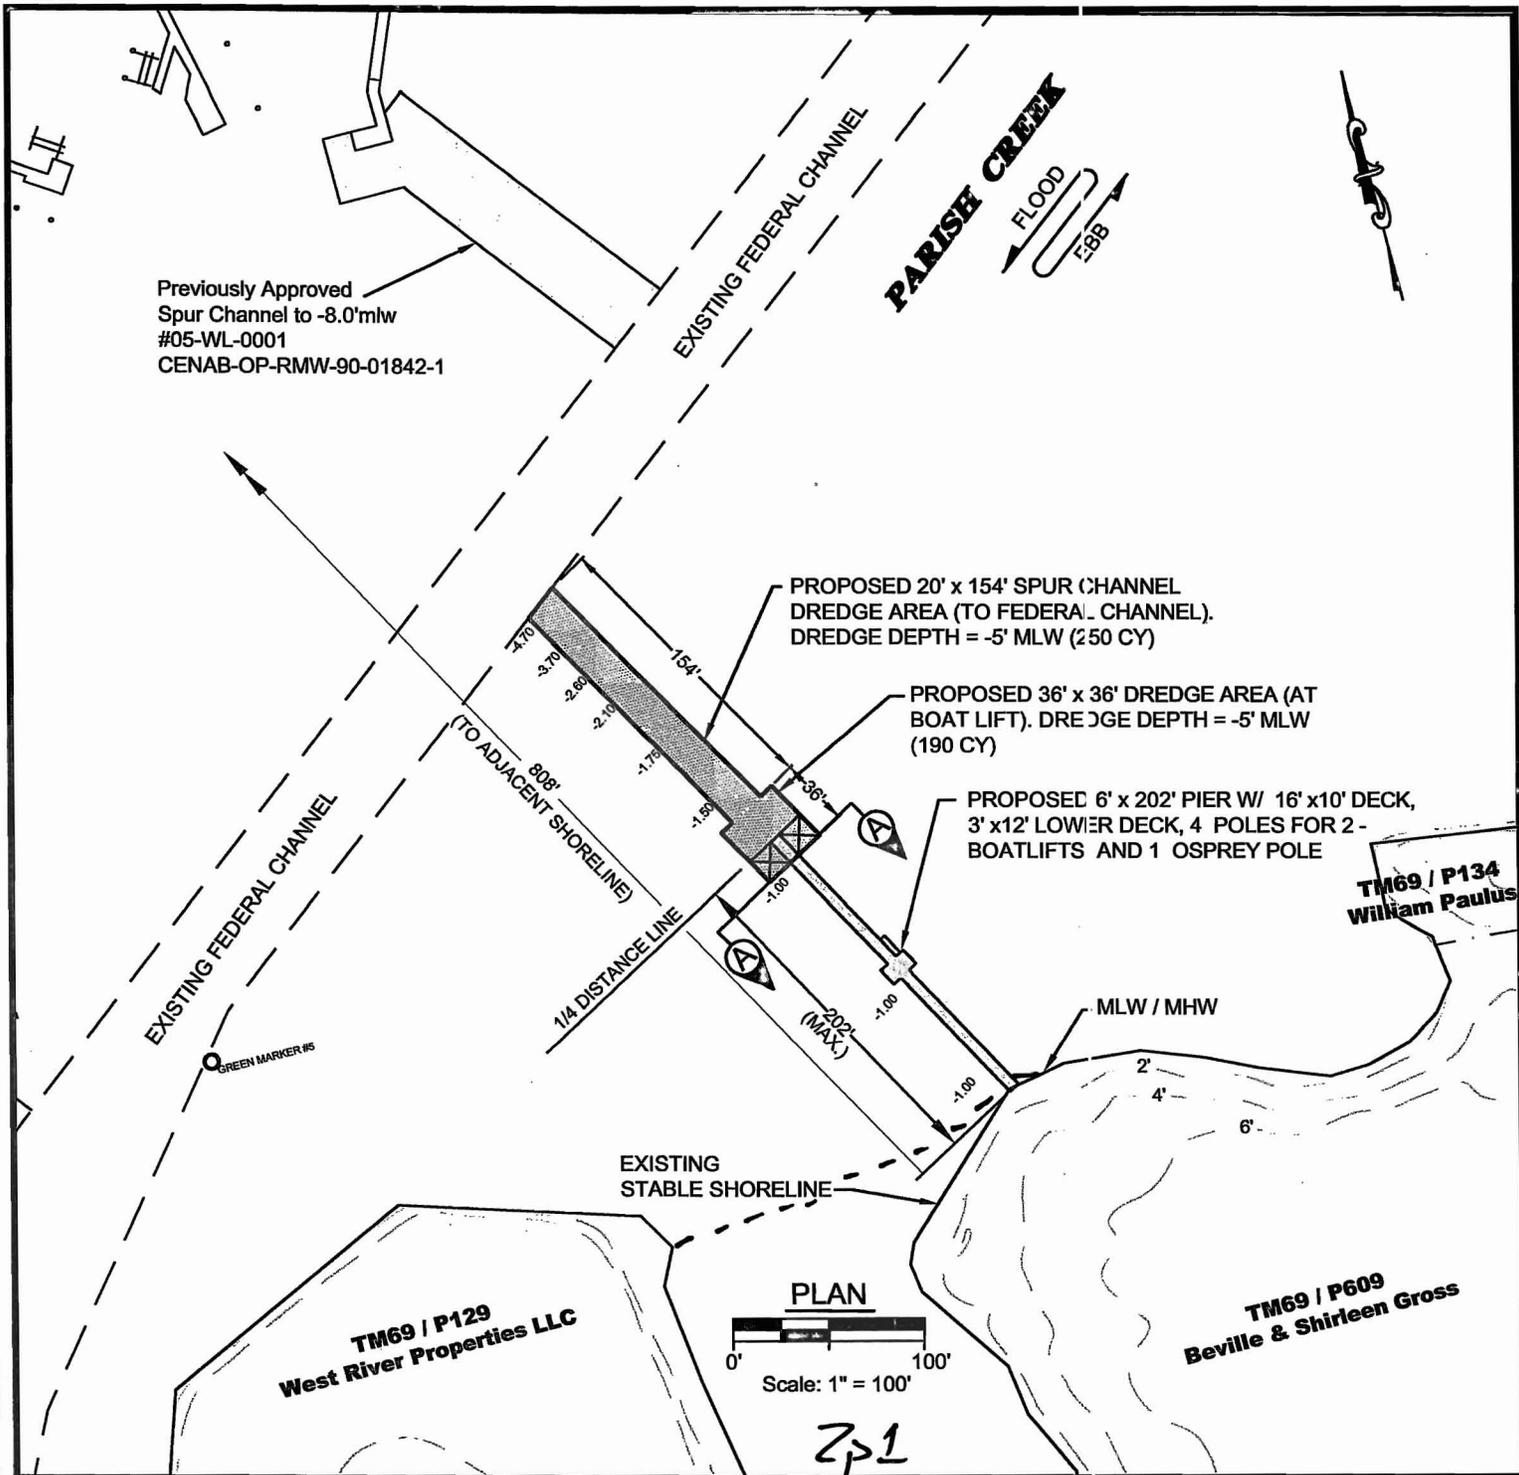

SHEET 2 OF 3

**PROPOSED PIER
AND DREDGING**

IN: PARISH CREEK
NEAR: SHADY SIDE (20764)
ANNE ARUNDEL COUNTY, MARYLAND
APPL. BY: BEVILLE W. GROSS
DATE: June 2008


SAV LEGEND

Note: Spring 2007 SAV Survey was obtained from information provided by BayLand Consultants.

Name	Abbreviation	Density Code	Density	Description
Horned Pondweed	Zp1	1	Very Sparse	< 10% of area covered
Horned Pondweed	Zp2	2	Sparse	10-40% of area covered
Horned Pondweed	Zp3	3	Moderate	40-70% of area covered
Horned Pondweed	Zp4	4	Dense	70-100% of area covered


Spur 6

08-63301

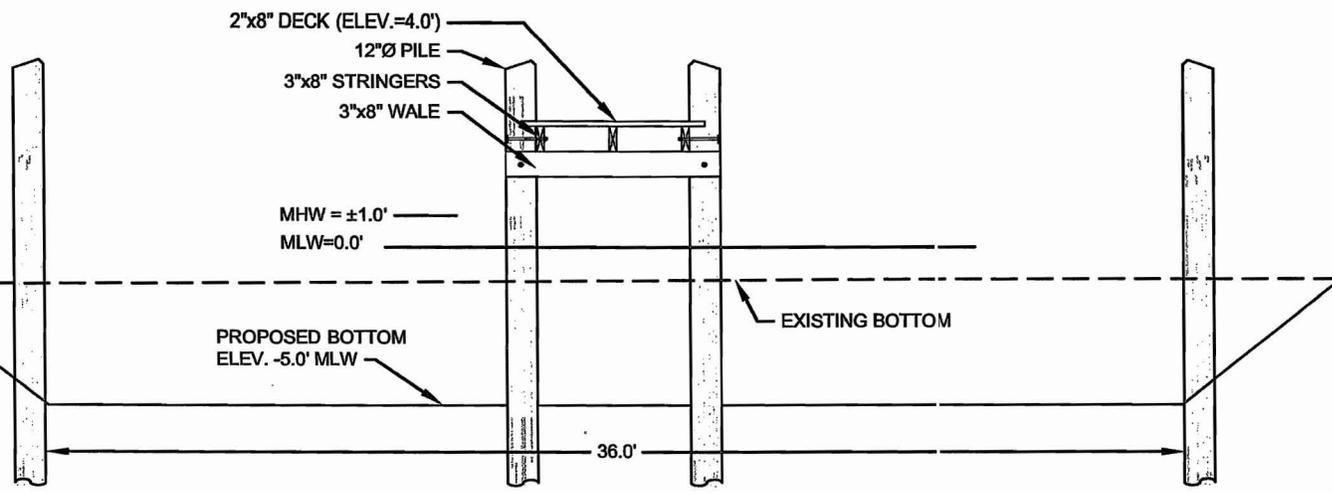


TYPICAL PIER & DREDGE SECTION A - A

SCALE : 1" = 6'

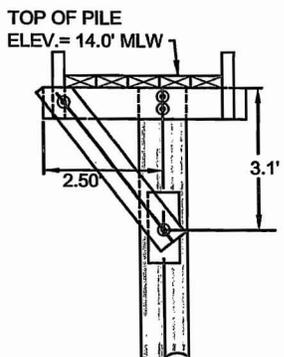

TYPICAL PILE WITH OSPREY PLATFORM

SCALE : NONE

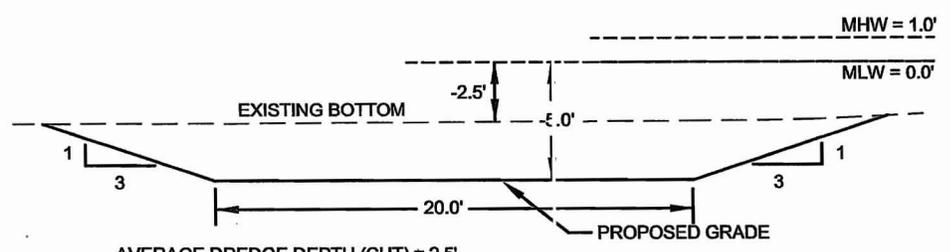

TYPICAL DREDGE SECTION

SCALE: 1" = 8'

Owner	Adjacent Property Owner	Adjacent Property Owner
Gross, Beville & Shirleen 4800 Avery Road Shady Side, MD 20764	Bowes, Thomas & Bonner, Sarah 5401 Huntington Pkwy Bethesda, MD 20814	Paulus, William P.O. Box 120 Shady Side, MD 20764

SHEET 3 OF 3

**PROPOSED PIER
AND DREDGING**

Spur 6

08-63301

IN: PARISH CREEK
 NEAR: SHADY SIDE
 ANNE ARUNDEL COUNTY, MARYLAND
 APPL. BY: BEVILLE W. GROSS
 DATE: June 2008