

**COASTLINE DESIGN, P.C.**

  
 P.O. BOX 157  
 ACHILLES, VIRGINIA 23001  
 (804) 642-2158

**ADJACENT PROPERTY OWNERS:**

1. CHARLES H. ISAACS
2. DAVID McCARTHY

**DATUM: MEAN LOW WATER**

**BEACH RESTORATION PROJECT AT ANNAPOLIS ROADS**

**LOCATION MAP**

**AT: OVERLOOK BEACH  
ON THE CHESAPEAKE BAY**


**IN: ANNE ARUNDEL COUNTY, MARYLAND**

**PURPOSE: BEACH RESTORATION**


**APPLICATION BY:  
ANNAPOLIS ROADS  
PROPERTY OWNERS  
ASSOCIATION, INC.**


**DATE: SEPTEMBER, 2019**


**SHEET 1 OF 9**

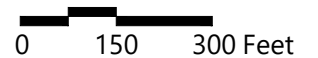

SOURCE: ANN ARUNDEL COUNTY GIS SUBDIVISION MAPS

<b>COASTLINE DESIGN, P.C.</b>  P.O. BOX 157 ACHILLES, VIRGINIA 23001 (804) 642-2158	<b>ADJACENT PROPERTY OWNERS:</b> 1. CHARLES H. ISAACS 2. DAVID McCARTHY	<b>BEACH RESTORATION PROJECT AT ANNAPOLIS ROADS</b> ADJOINING PROPERTY OWNERS		<b>APPLICATION BY:</b> ANNAPOLIS ROADS PROPERTY OWNERS ASSOCIATION, INC.
	<b>DATUM: MEAN LOW WATER</b>	<b>AT: OVERLOOK BEACH</b> <b>ON THE CHESAPEAKE BAY</b> <b>IN: ANNE ARUNDEL COUNTY, MARYLAND</b>	<b>PURPOSE: BEACH RESTORATION</b>	<b>DATE: SEPTEMBER, 2019</b> <b>SHEET 2 OF 9</b>

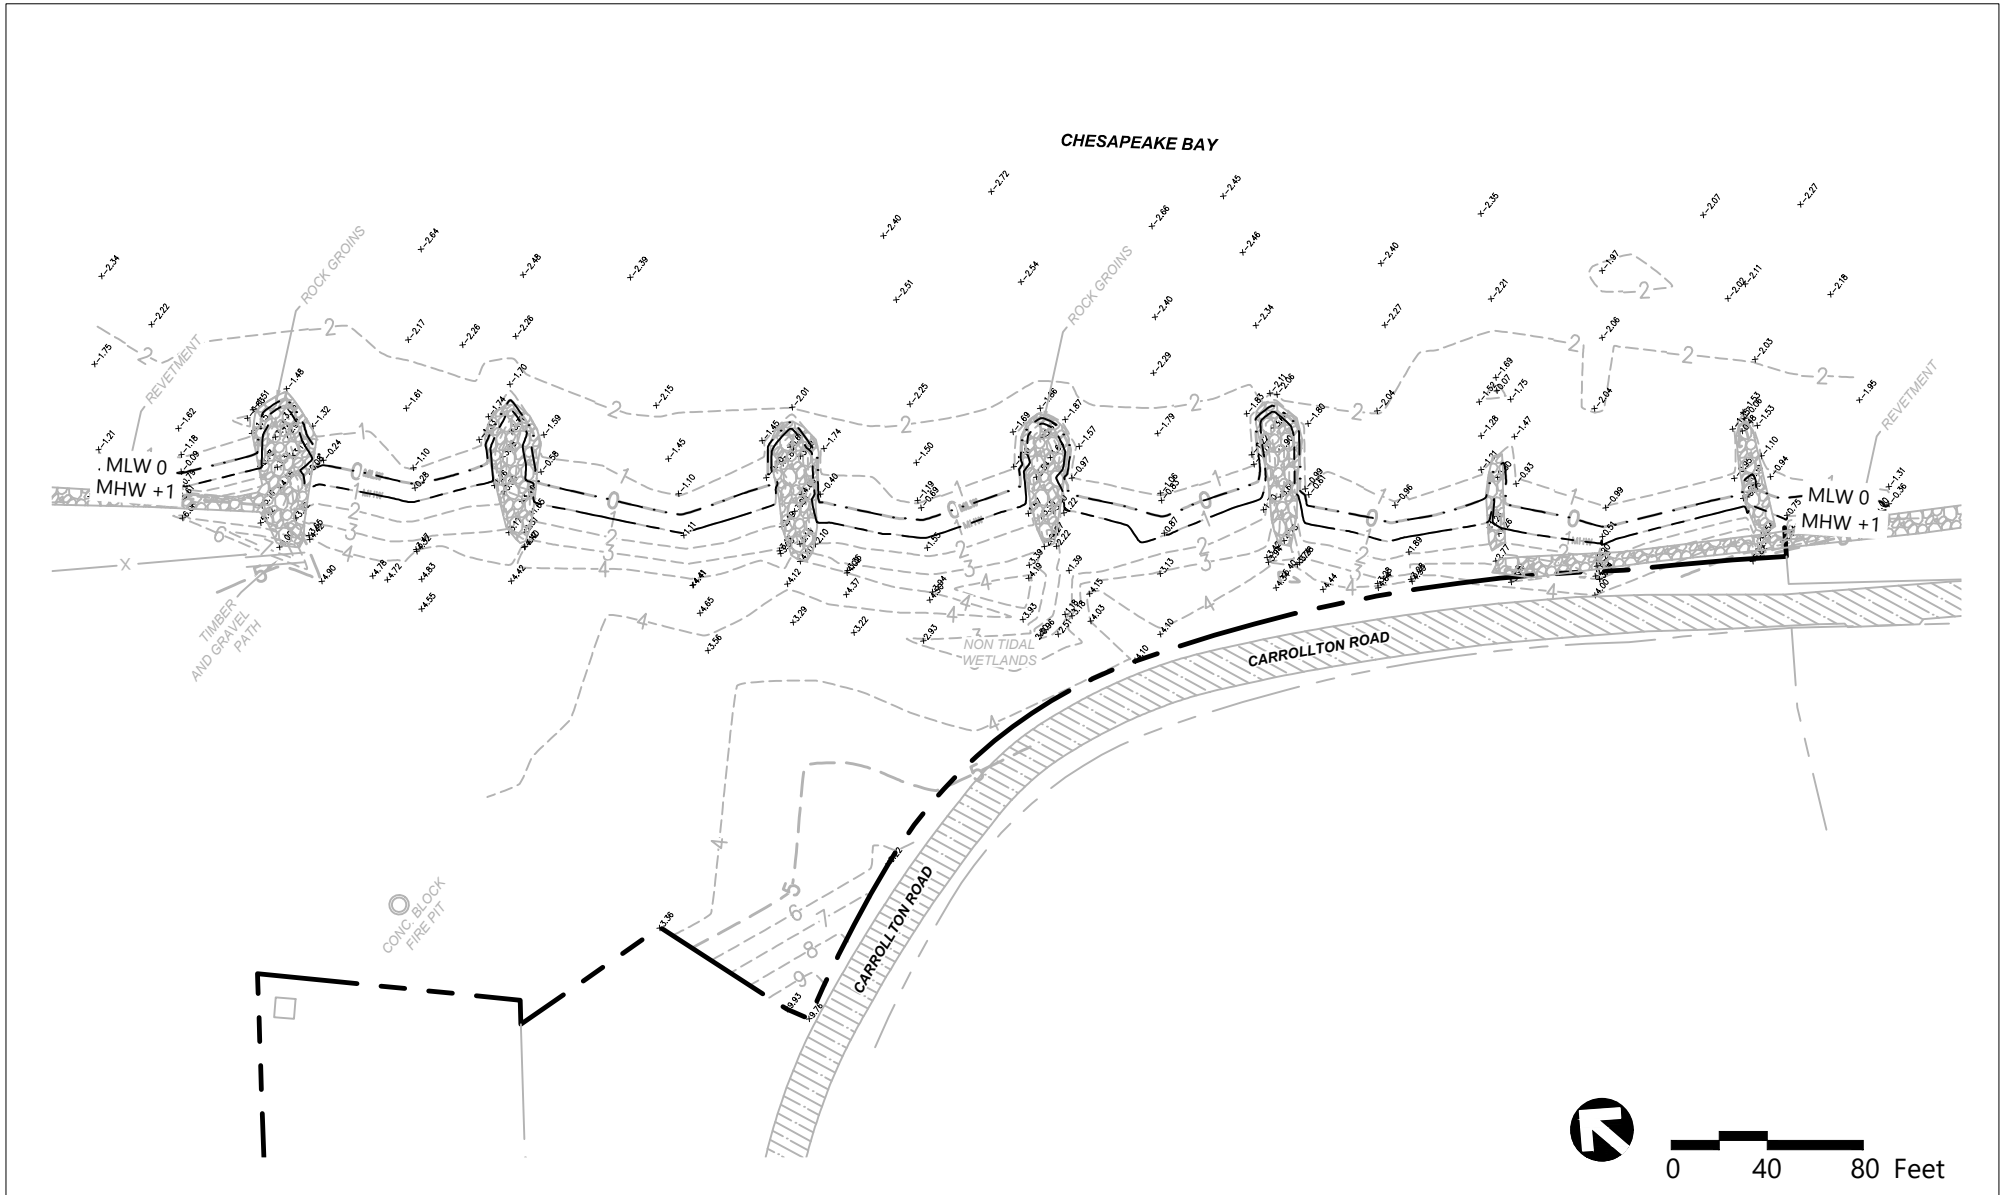


<b>COASTLINE DESIGN, P.C.</b>  P.O. BOX 157 ACHILLES, VIRGINIA 23001 (804) 642-2158	<b>ADJACENT PROPERTY OWNERS:</b> 1. CHARLES H. ISAACS 2. DAVID McCARTHY	<b>BEACH RESTORATION PROJECT AT ANNAPOLIS ROADS</b> EXISTING CONDITIONS		<b>APPLICATION BY:</b> ANNAPOLIS ROADS PROPERTY OWNERS ASSOCIATION, INC.
	<b>DATUM: MEAN LOW WATER</b>	<b>AT: OVERLOOK BEACH</b> <b>ON THE CHESAPEAKE BAY</b> <b>IN: ANNE ARUNDEL COUNTY, MARYLAND</b>	<b>PURPOSE: BEACH RESTORATION</b>	<b>DATE: SEPTEMBER, 2019</b> <b>SHEET 3 OF 9</b>

CHESAPEAKE BAY

SHEET 5

SHEET 6

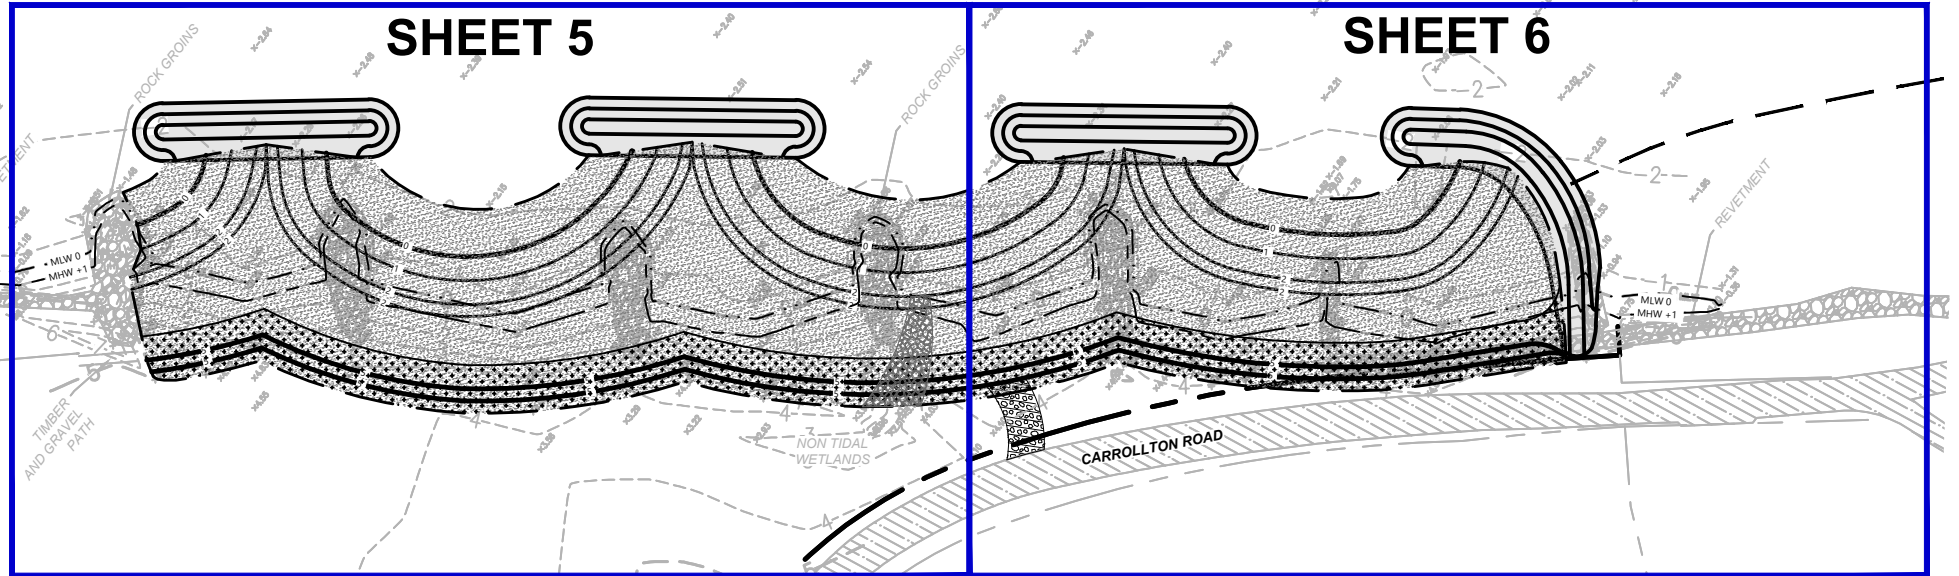

CONIC BLOCK  
FIRE PIT



0 40 80 Feet

**COASTLINE DESIGN, P.C.**

  
P.O. BOX 157  
ACHILLES, VIRGINIA 23001  
(804) 642-2158

**ADJACENT PROPERTY OWNERS:**

1. CHARLES H. ISAACS
2. DAVID McCARTHY

**DATUM: MEAN LOW WATER**

### BEACH RESTORATION PROJECT AT ANNAPOLIS ROADS

#### SHEET INDEX

**AT: OVERLOOK BEACH  
ON THE CHESAPEAKE BAY**


**IN: ANNE ARUNDEL COUNTY, MARYLAND**

**PURPOSE: BEACH RESTORATION**

**APPLICATION BY:  
ANNAPOLIS ROADS  
PROPERTY OWNERS  
ASSOCIATION, INC.**

**DATE: SEPTEMBER, 2019**

**SHEET 4 OF 9**

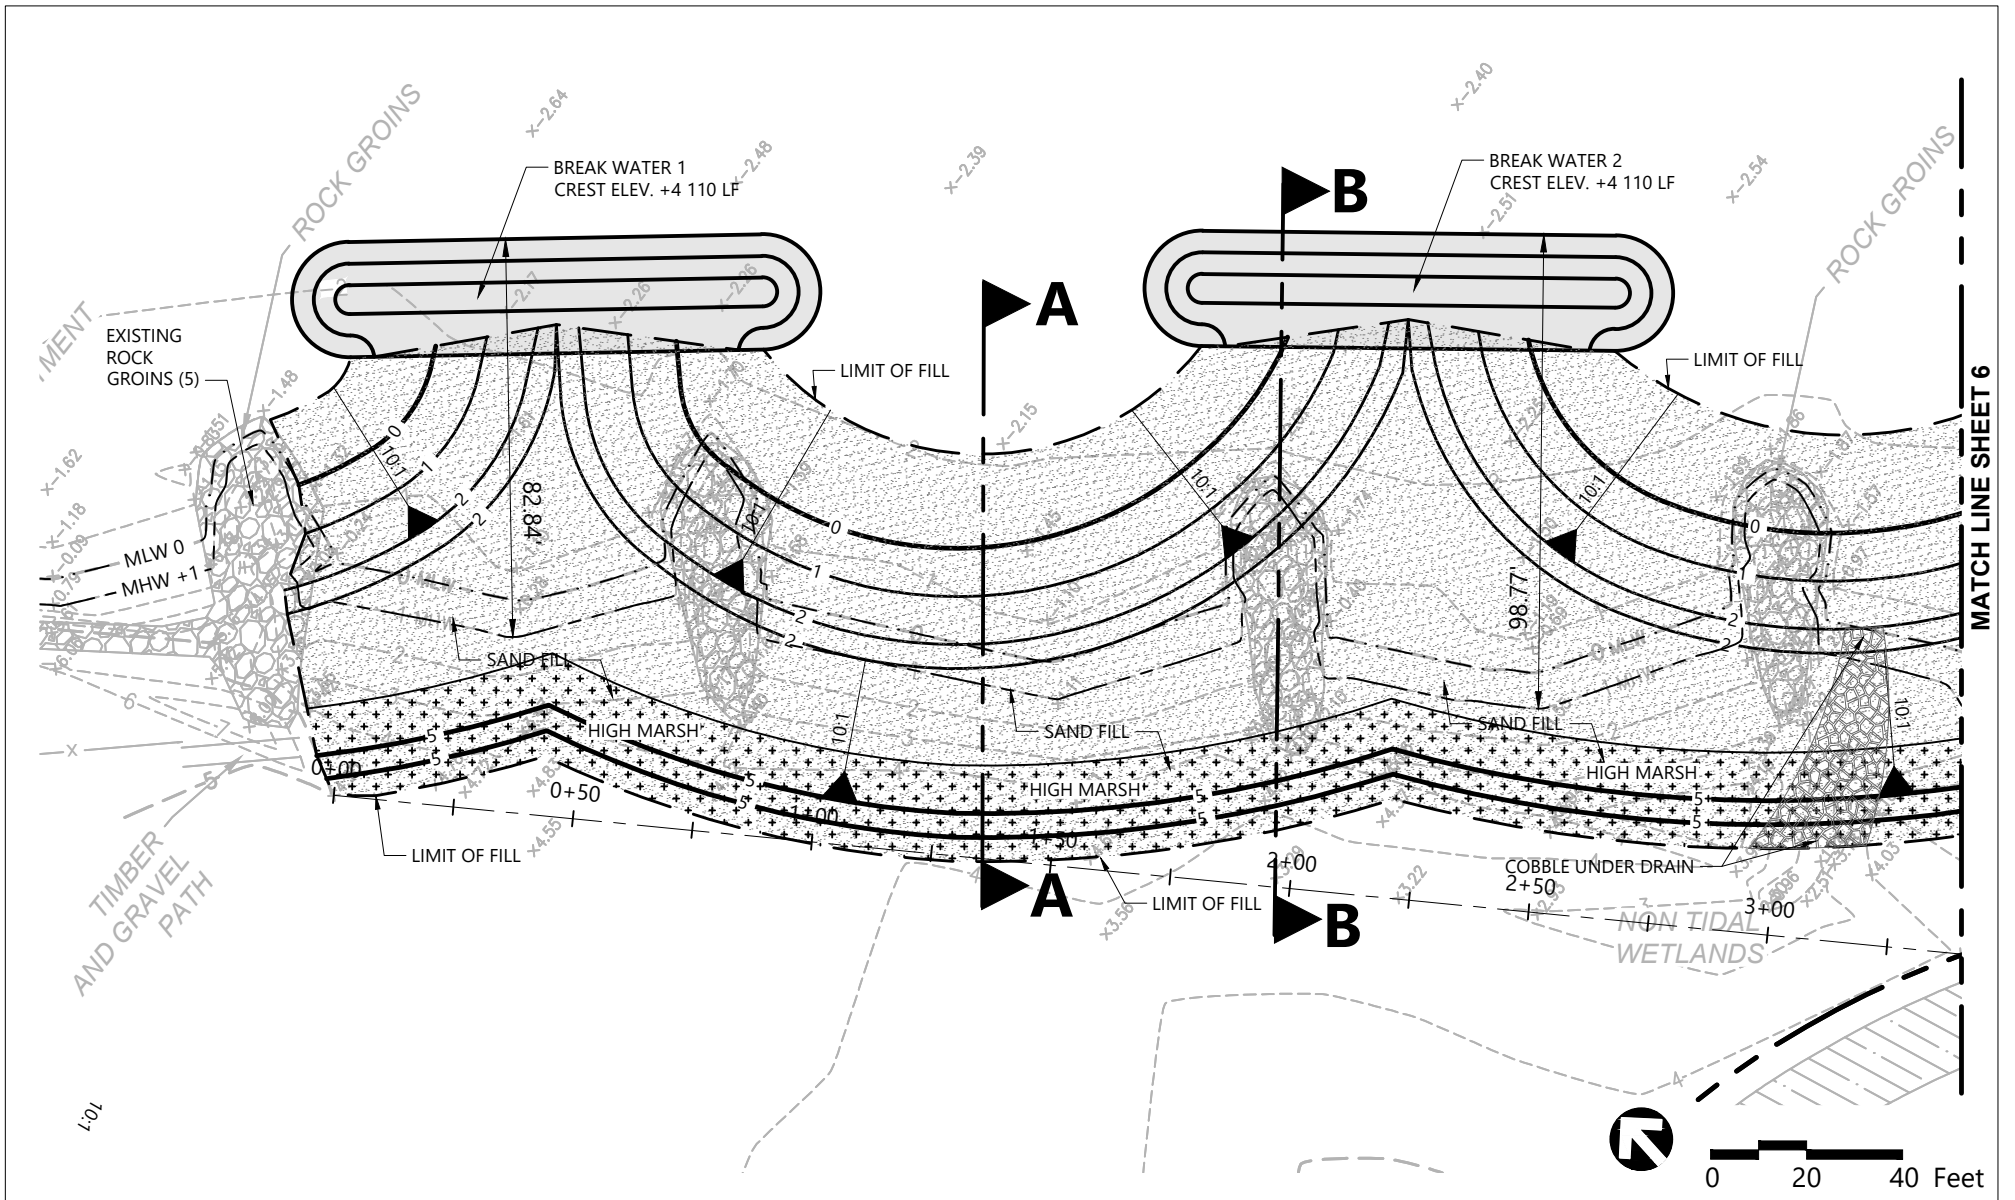

**COASTLINE DESIGN, P.C.**

  
 P.O. BOX 157  
 ACHILLES, VIRGINIA 23001  
 (804) 642-2158

**ADJACENT PROPERTY OWNERS:**

1. CHARLES H. ISAACS
2. DAVID McCARTHY

**DATUM: MEAN LOW WATER**

**BEACH RESTORATION PROJECT AT ANNAPOLIS ROADS**

**PROPOSED SHORELINR LAYOUT**

**AT: OVERLOOK BEACH  
ON THE CHESAPEAKE BAY**


**IN: ANNE ARUNDEL COUNTY, MARYLAND**

**PURPOSE: BEACH RESTORATION**

**APPLICATION BY:  
ANNAPOLIS ROADS  
PROPERTY OWNERS  
ASSOCIATION, INC.**

**DATE: SEPTEMBER, 2019**

**SHEET 5 OF 9**

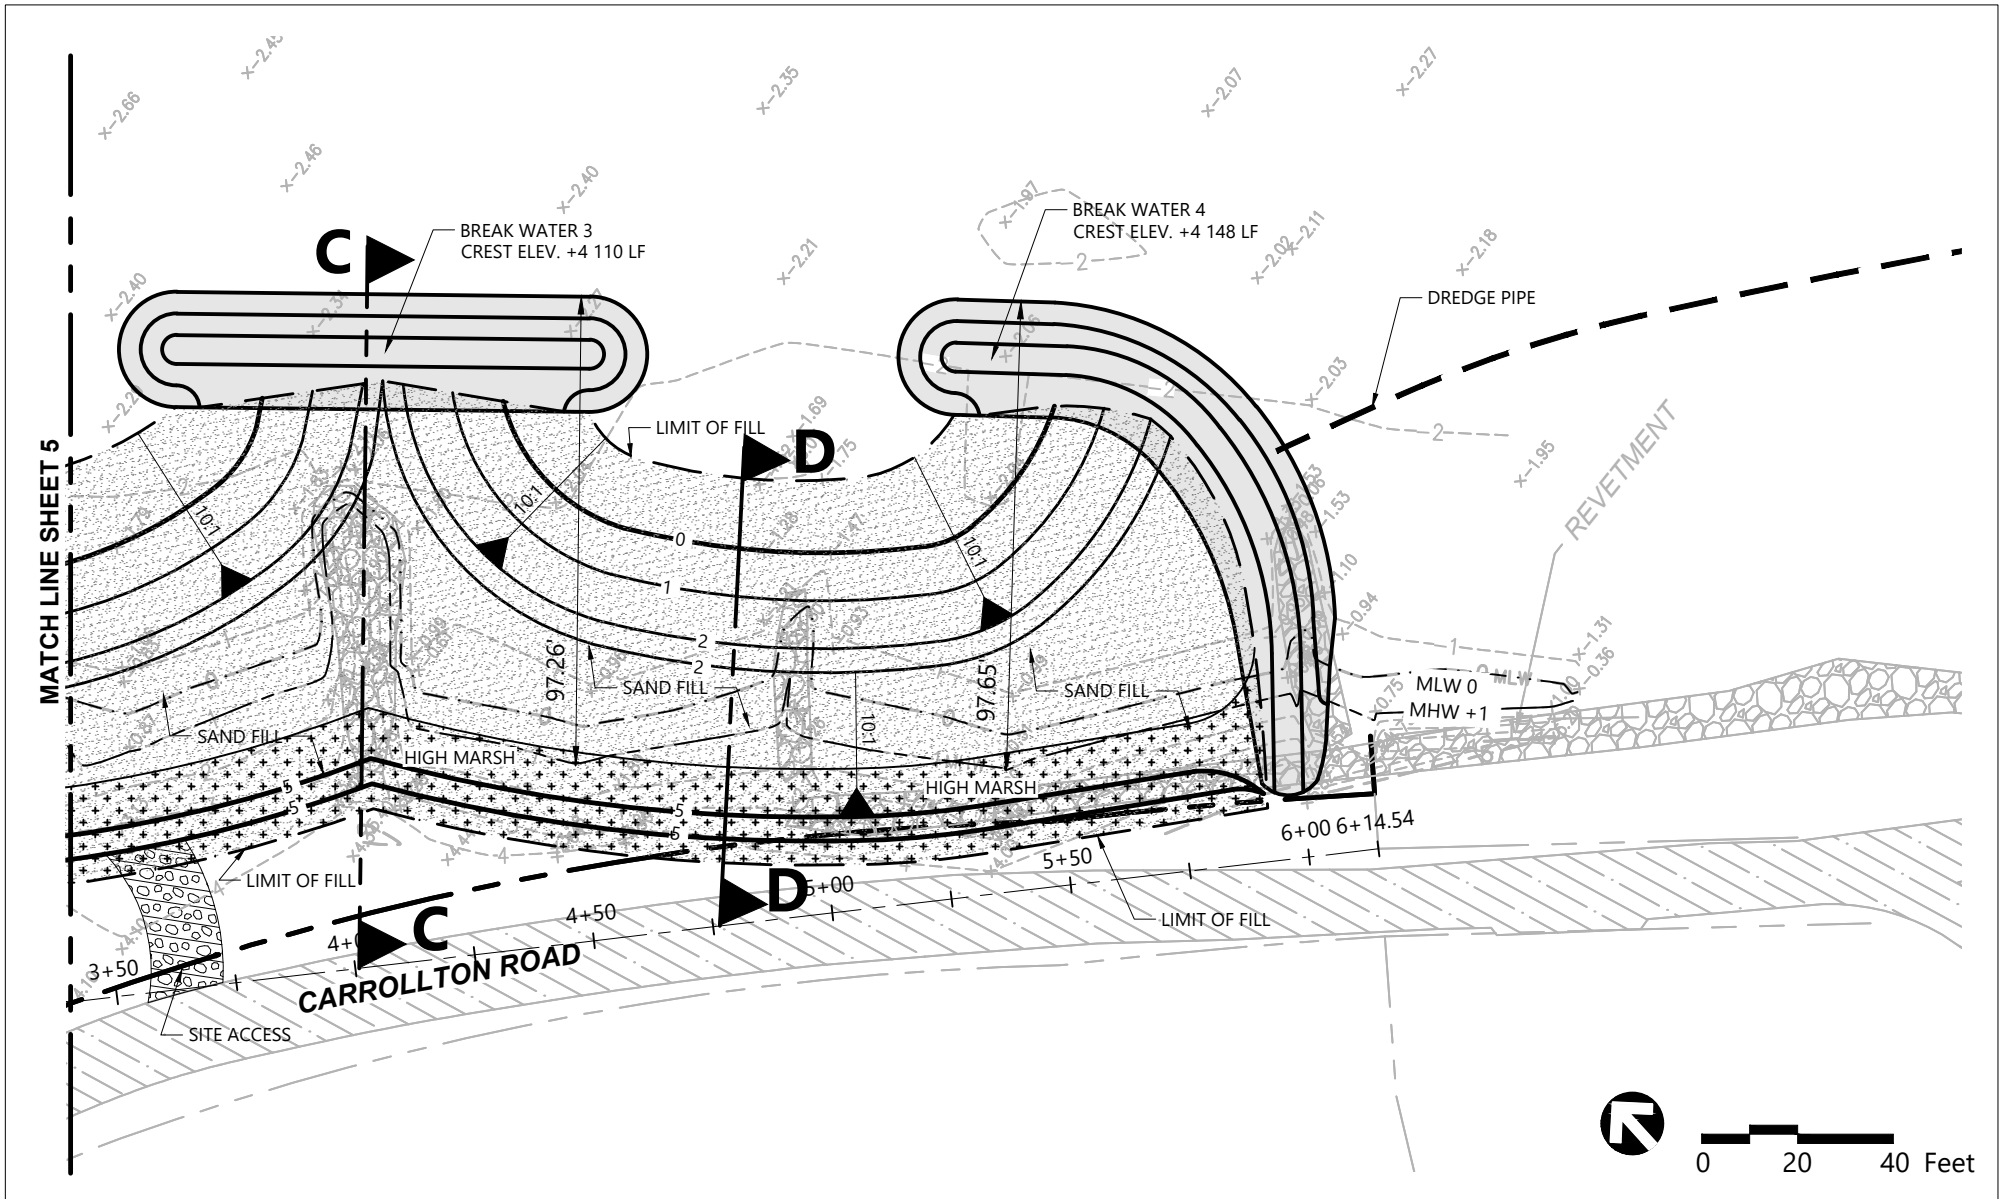

**COASTLINE DESIGN, P.C.**

P.O. BOX 157  
 ACHILLES, VIRGINIA 23001  
 (804) 642-2158

**ADJACENT PROPERTY OWNERS:**

1. CHARLES H. ISAACS
2. DAVID McCARTHY

**DATUM: MEAN LOW WATER**

**BEACH RESTORATION PROJECT AT ANNAPOLIS ROADS**

**PROPOSED SHORELINE LAYOUT**

**AT: OVERLOOK BEACH  
 ON THE CHESAPEAKE BAY**




**IN: ANNE ARUNDEL COUNTY, MARYLAND**

**PURPOSE: BEACH RESTORATION**

**APPLICATION BY:  
 ANNAPOLIS ROADS  
 PROPERTY OWNERS  
 ASSOCIATION, INC.**

**DATE: SEPTEMBER, 2019**

**SHEET 6 OF 9**

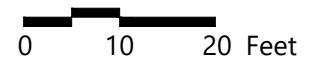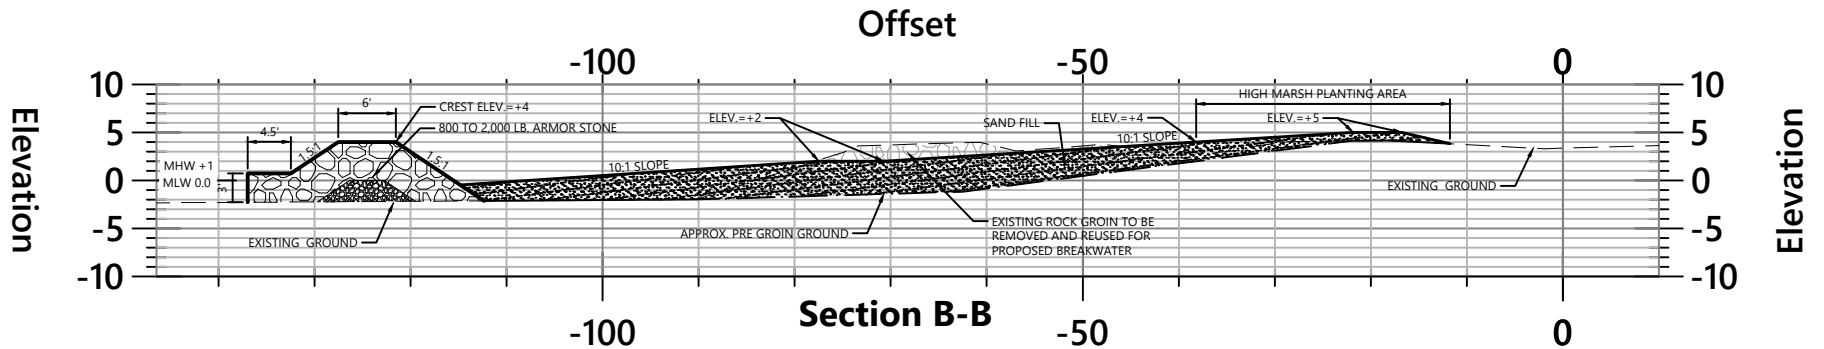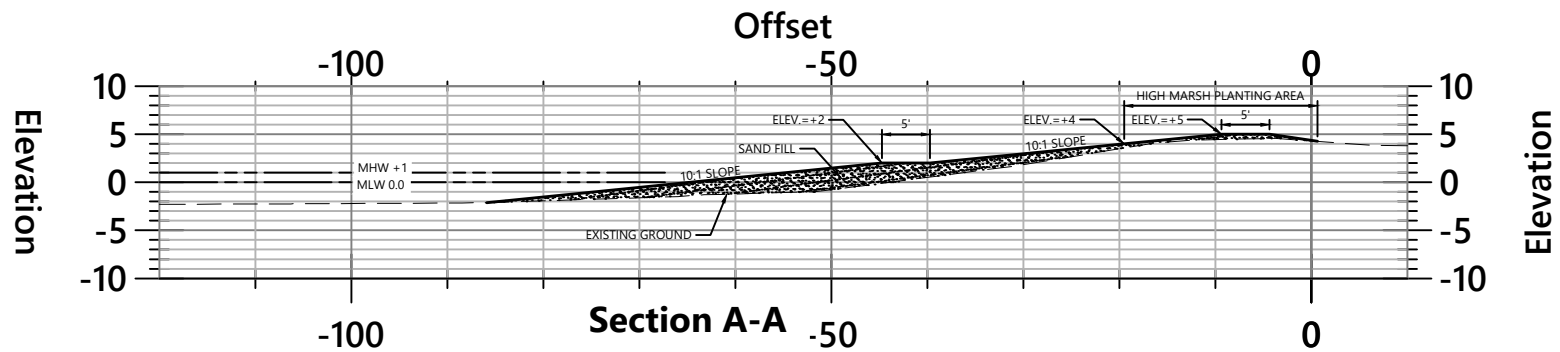

**COASTLINE DESIGN, P.C.**

  
P.O. BOX 157  
ACHILLES, VIRGINIA 23001  
(804) 642-2158

**ADJACENT PROPERTY OWNERS:**

1. CHARLES H. ISAACS
2. DAVID McCARTHY

**DATUM: MEAN LOW WATER**

**BEACH RESTORATION PROJECT AT ANNAPOLIS ROADS**

**TYPICAL SECTIONS**

**AT: OVERLOOK BEACH  
ON THE CHESAPEAKE BAY**




**IN: ANNE ARUNDEL COUNTY, MARYLAND**

**PURPOSE: BEACH RESTORATION**

**APPLICATION BY:  
ANNAPOLIS ROADS  
PROPERTY OWNERS  
ASSOCIATION, INC.**

**DATE: SEPTEMBER, 2019**

**SHEET 7 OF 9**

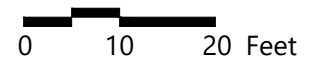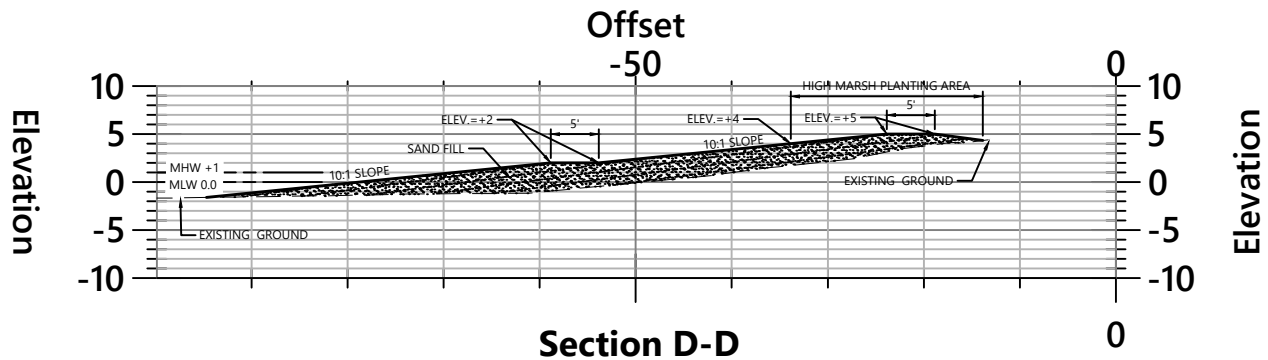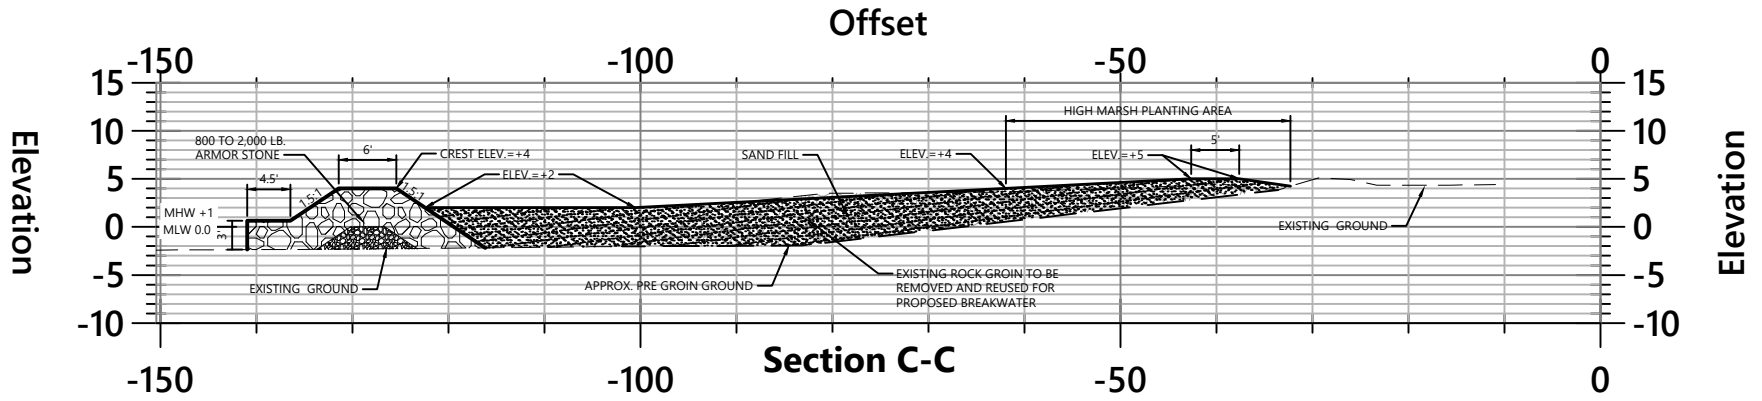

**COASTLINE DESIGN, P.C.**

  
 P.O. BOX 157  
 ACHILLES, VIRGINIA 23001  
 (804) 642-2158

**ADJACENT PROPERTY OWNERS:**

1. CHARLES H. ISAACS
2. DAVID McCARTHY

**DATUM: MEAN LOW WATER**

**BEACH RESTORATION PROJECT AT ANNAPOLIS ROADS**

**TYPICAL SECTIONS**

**AT: OVERLOOK BEACH  
 ON THE CHESAPEAKE BAY**

**IN: ANNE ARUNDEL COUNTY, MARYLAND**

**PURPOSE: BEACH RESTORATION**

**APPLICATION BY:  
 ANNAPOLIS ROADS  
 PROPERTY OWNERS  
 ASSOCIATION, INC.**

**DATE: SEPTEMBER, 2019**

**SHEET 8 OF 9**