



Sheet added to show depts across creek.

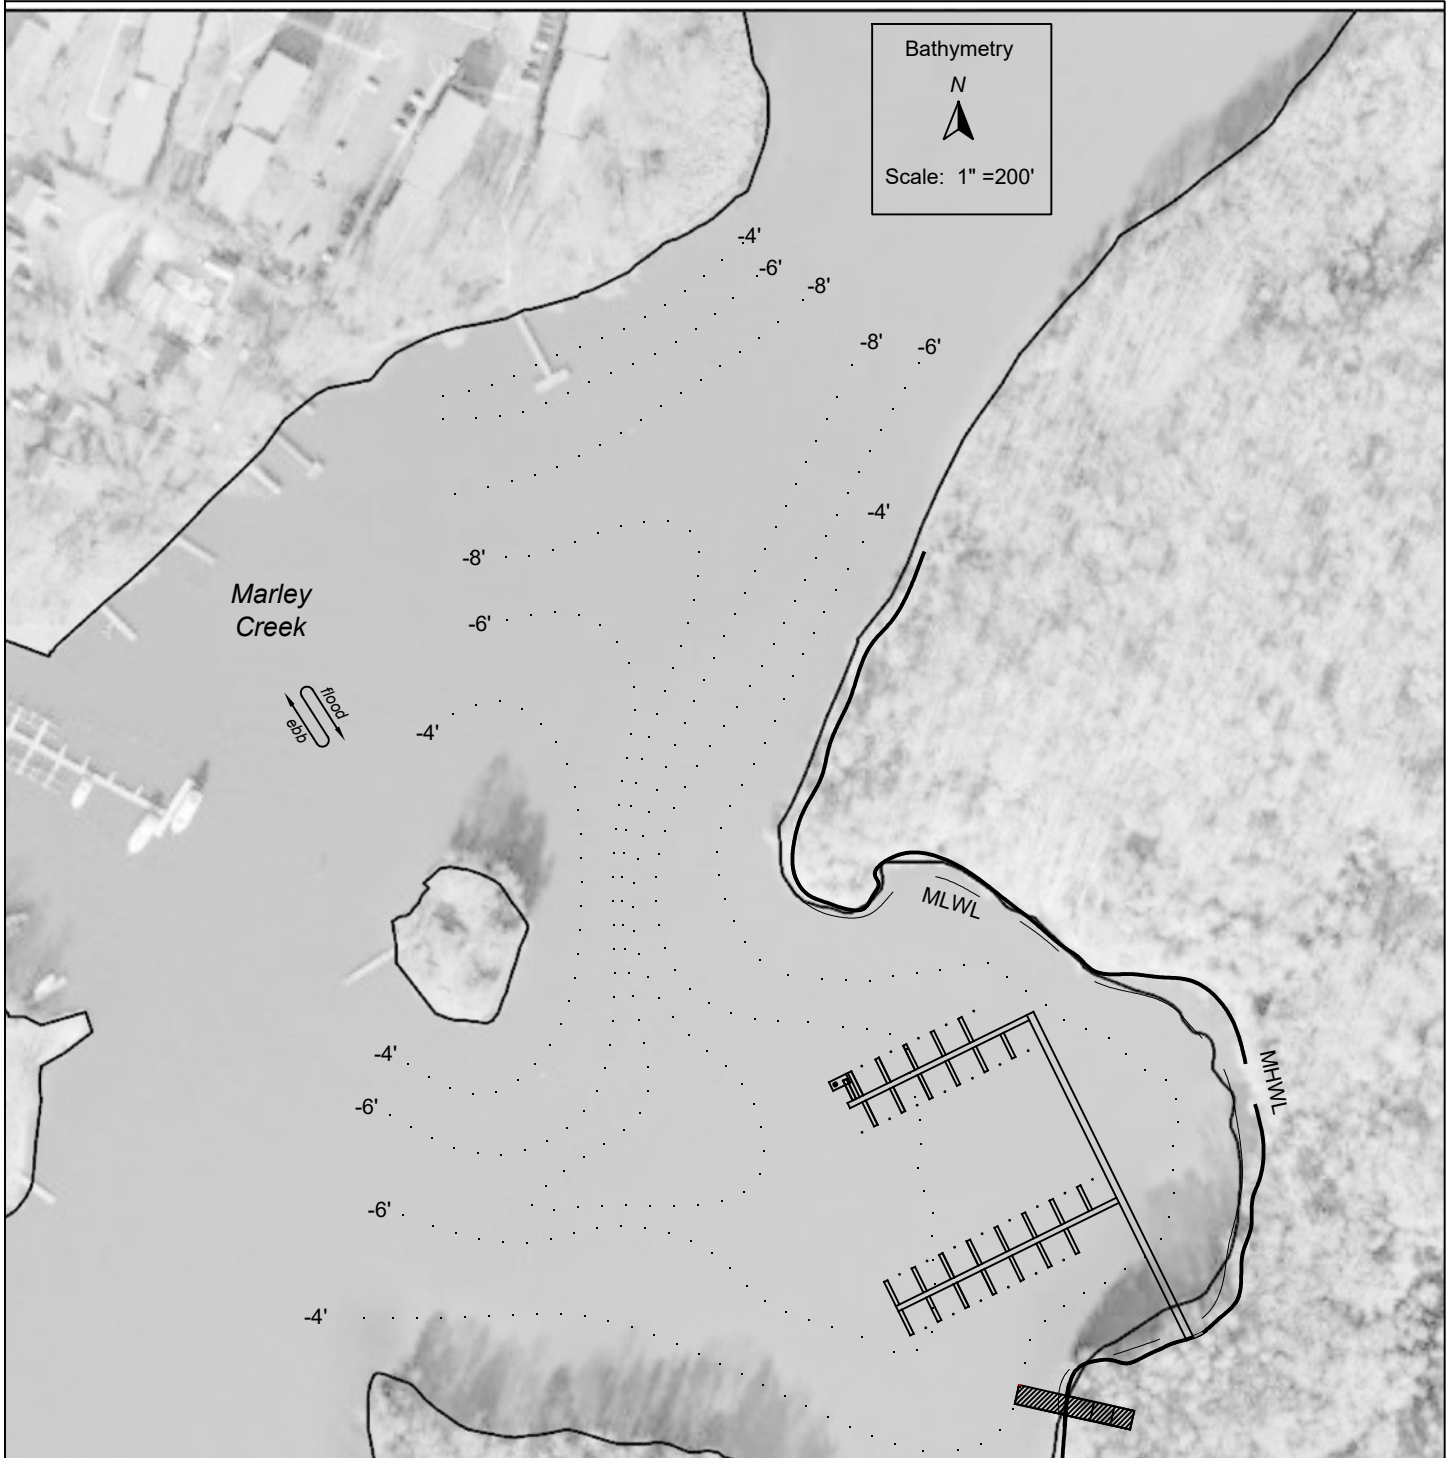


<p>Revision to Proposed Community Marina w/ Pumpout Station and Boat Ramp</p> <p>For Planning Purposes Only</p> <p>Scale: As Shown Datum MLWL</p>	<p>Location: Marley Neck and Marley Rd. Gen Burnie, MD 21060 Marley Creek, Anne Arundel Co.</p> <p>Tax Map 0010, Parcels 0098, 0058, and 0057</p> <p>ADC Map 17, F - 4</p>	<p>Applicant: Marley Neck Investments, LLC 24012 Frederick Rd., STE 200 Clarksburg, MD 20871</p> <p>Tracking # 2020-61747</p> <p>Revised: January 12, 2021</p>	<p>Flood Bros. Marine Consultants, Inc. 3265 Harness Creek Rd. Annapolis, MD 21403 410-507-8917</p> <p>Sheet 5 of 12</p>
---	--	--	--

Sheet revised to reconfigure layout and add pumpout station.

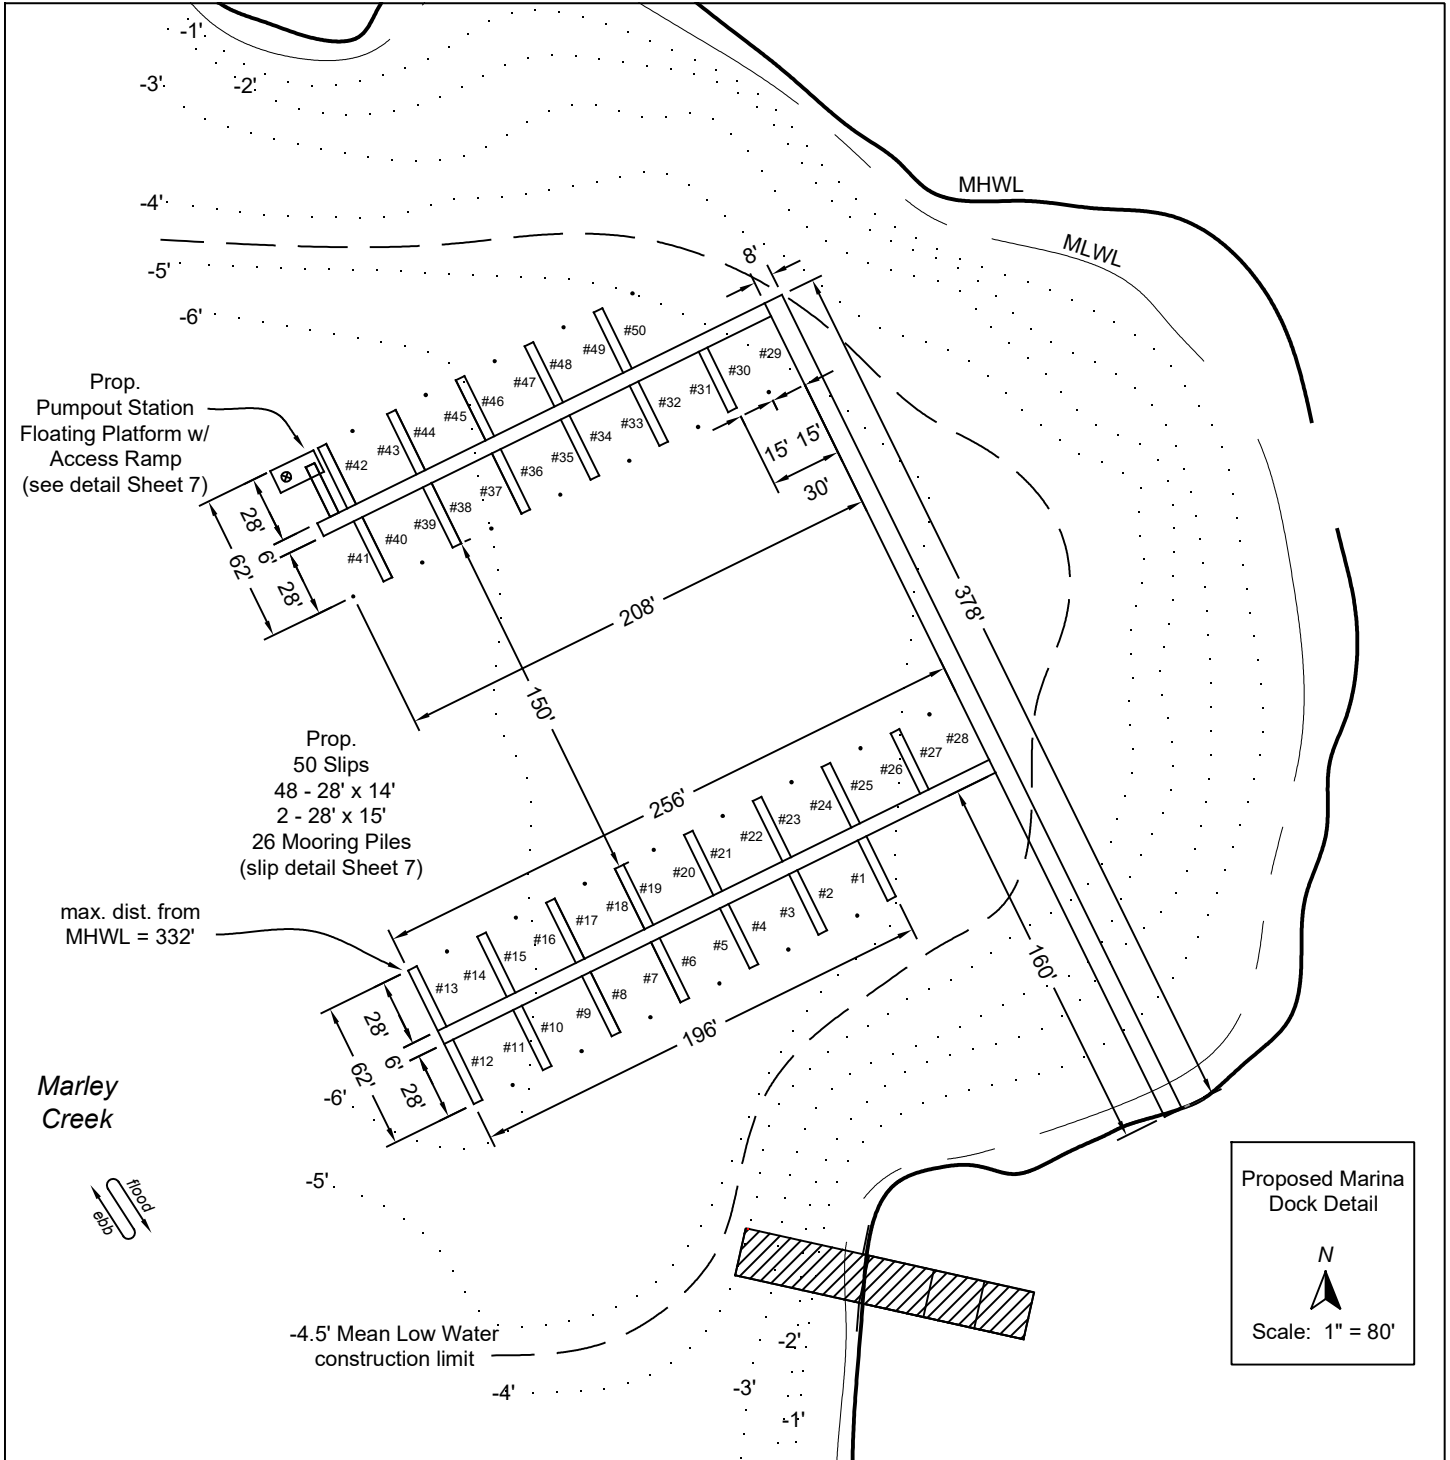

<p>Revision to Proposed Community Marina w/ Pumpout Station and Boat Ramp</p> <p>For Planning Purposes Only</p> <p>Scale: As Shown      Datum MLWL</p>	<p>Location:</p> <p>Marley Neck and Marley Rd. Gen Burnie, MD 21060 Marley Creek, Anne Arundel Co.</p> <p>Tax Map 0010, Parcels 0098, 0058, and 0057</p> <p>ADC Map 17, F - 4</p>	<p>Applicant:</p> <p>Marley Neck Investments, LLC 24012 Frederick Rd., STE 200 Clarksburg, MD 20871</p> <p>Tracking # 2020-61747</p> <p>Revised: January 12, 2021</p>	<p>Proposed Marina Dock Detail</p> <p>N</p> <p>Scale: 1" = 80'</p> <hr/> <p>Flood Bros. Marine Consultants, Inc. 3265 Harness Creek Rd. Annapolis, MD 21403 410-507-8917</p> <p>Sheet 6 of 12</p>
--	---	---	---

This sheet added

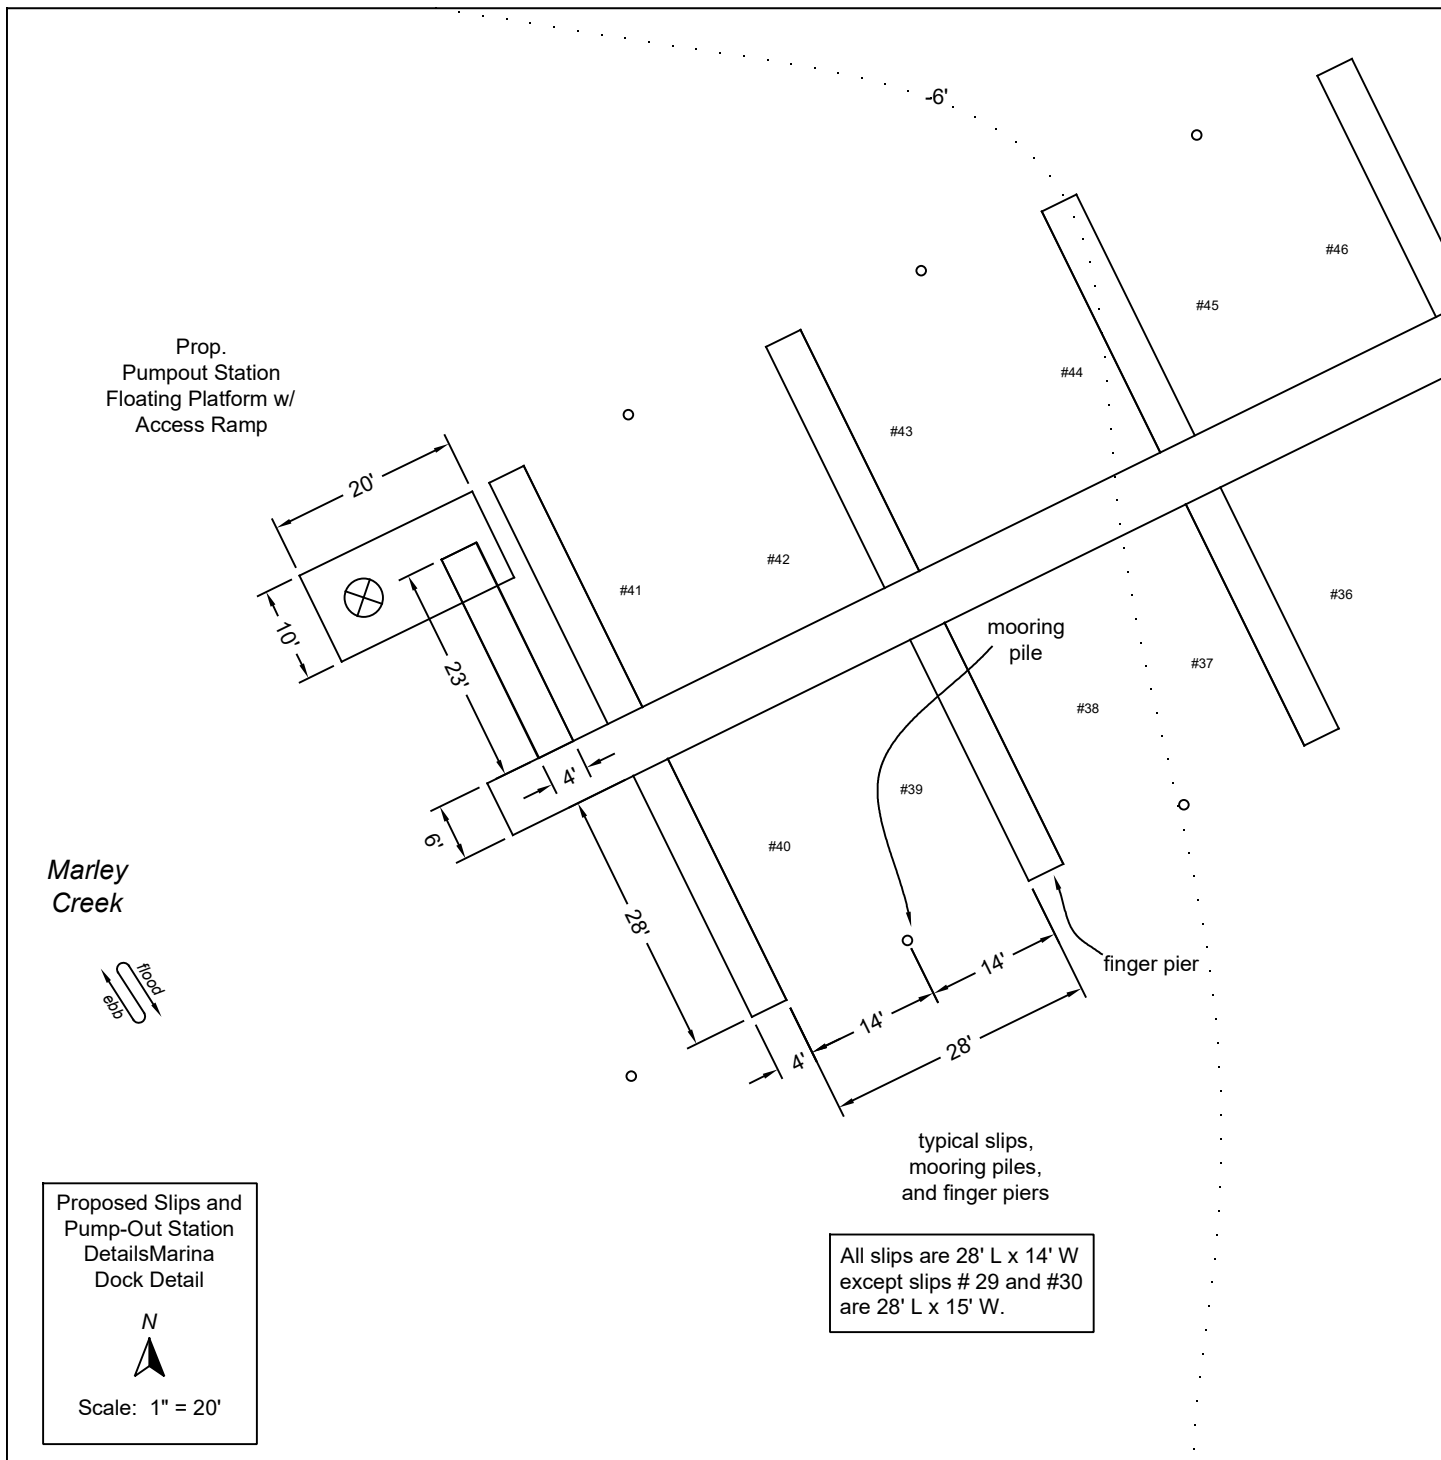

<p>Revision to Proposed Community Marina w/ Pumpout Station and Boat Ramp</p> <p>For Planning Purposes Only</p> <p>Scale: As Shown Datum MLWL</p>	<p>Location: Marley Neck and Marley Rd. Gen Burnie, MD 21060 Marley Creek, Anne Arundel Co.</p> <p>Tax Map 0010, Parcels 0098, 0058, and 0057</p> <p>ADC Map 17, F - 4</p>	<p>Applicant: Marley Neck Investments, LLC 24012 Frederick Rd., STE 200 Clarksburg, MD 20871</p> <p>Tracking # 2020-61747</p> <p>Revised: January 12, 2021</p>	<p>Flood Bros. Marine Consultants, Inc. 3265 Harness Creek Rd. Annapolis, MD 21403 410-507-8917</p> <p>Sheet 7 of 12</p>
---	--	--	--