

www.delawareairport.com


**OVERALL IMPACT MAP - SHEET 2 OF 2**

**SALISBURY-OCEAN CITY WICOMICO REGIONAL AIRPORT**

DRAWN BY: CHW CHECKED BY: MAP SCALE: 1" = 700' DATE: DECEMBER 2021

**SHEET 4 OF 19**



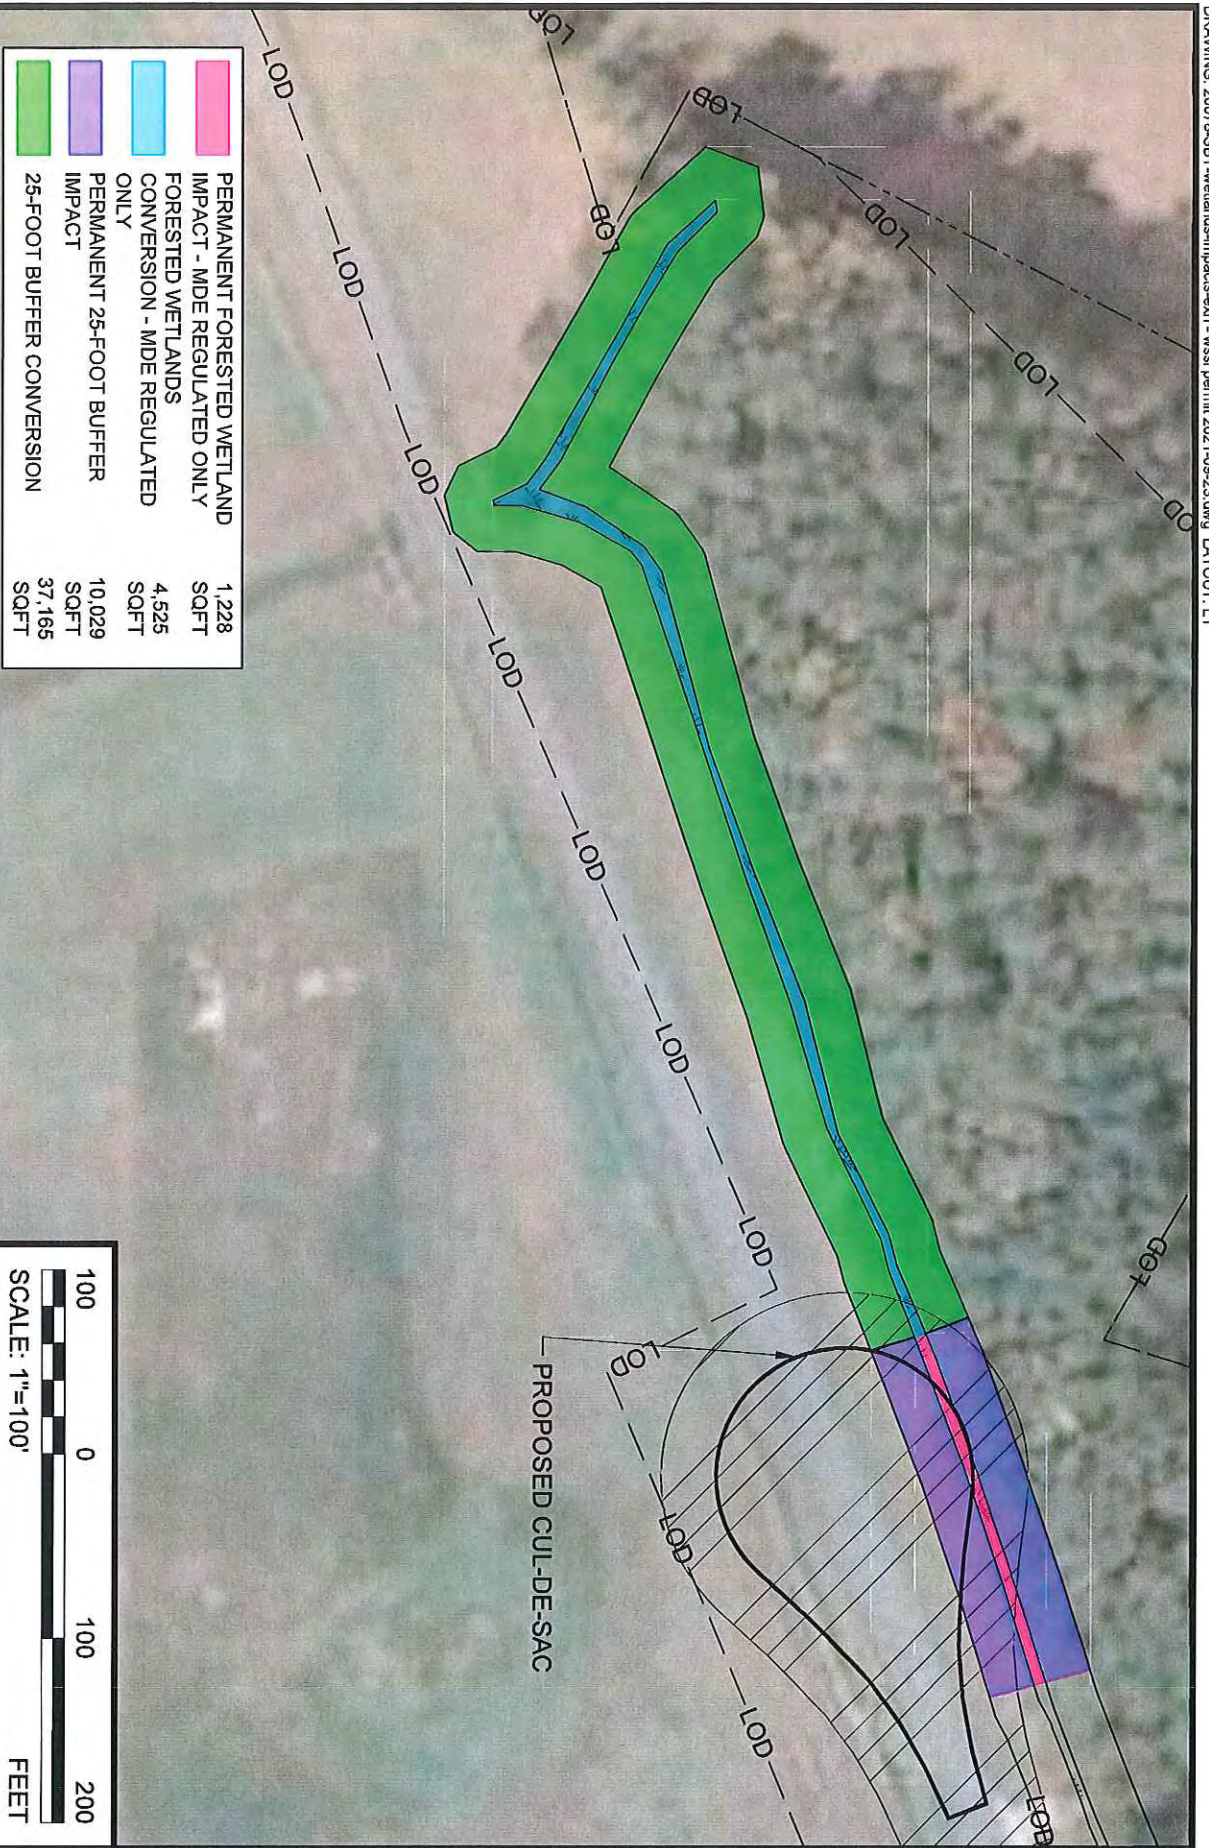



www.delawarepermit.com

### WETLAND PERMIT EXHIBITS

## SALISBURY-OCEAN CITY WICOMICO REGIONAL AIRPORT

DRAWN BY: CHW


CHECKED BY: MAP


SCALE: 1" = 100'

DATE: DECEMBER 2021

SHEET  
**5 OF 19**



	FORESTED WETLANDS CONVERSION - MADE REGULATED ONLY	4,915 SQFT
	25-FOOT BUFFER CONVERSION	9,902 SQFT

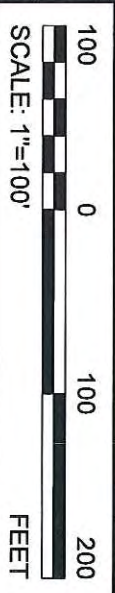

WETLAND PERMIT EXHIBITS  
SALISBURY-OCEAN CITY WICOMICO REGIONAL AIRPORT

SHEET  
6 OF 19

DRAWN BY: CHW CHECKED BY: MAP SCALE: 1" = 100' DATE: DECEMBER 2021