
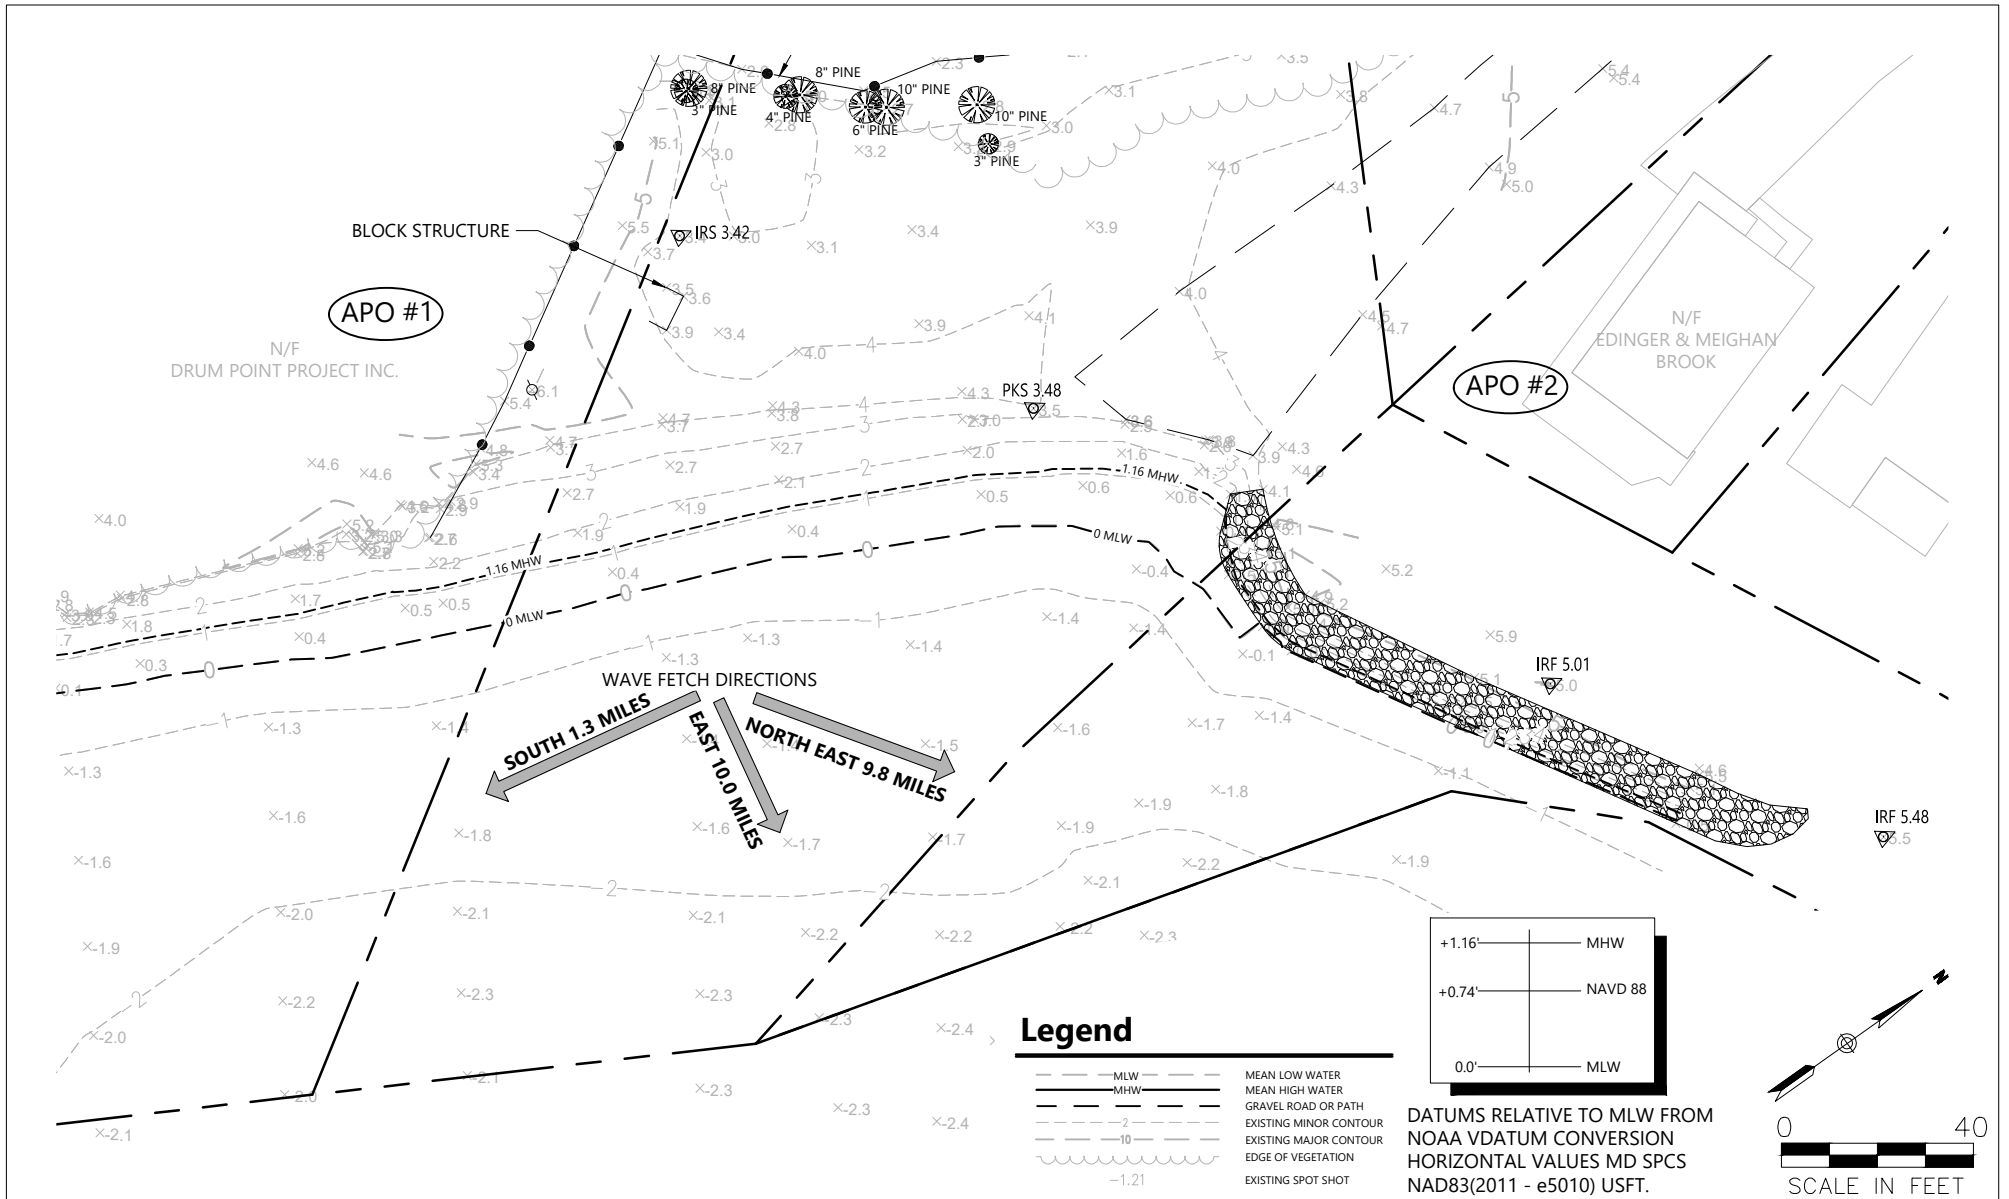


COASTLINE DESIGN, P.C.  P.O. BOX 157 ACHILLES, VIRGINIA 23001 (757) 288-9062	ADJOINING PROPERTY OWNERS: 1. DRUM POINT CLUB 2. EDINGER & MEIGHAN BROOK	LIVING SHORELINE & BEACH RESTORATION PROJECT AT DRUM POINT LOCATION MAP		APPLICATION BY: DRUM POINT PROPERTY OWNERS ASSOCIATION
	DATUM: MEAN LOW WATER	AT: ON THE CHESAPEAKE BAY IN: CALVERT COUNTY, MARYLAND	PURPOSE: LIVING SHORELINE RESTORATION	REVISED: JUNE, 2022 DATE: APRIL, 2022 SHEET 1 OF 4



COASTLINE DESIGN, P.C.



P.O. BOX 157
ACHILLES, VIRGINIA 23001
(757) 288-9062

ADJOINING PROPERTY OWNERS:

1. DRUM POINT CLUB
2. EDINGER & MEIGHAN BROOK

DATUM: MEAN LOW WATER

LIVING SHORELINE & BEACH RESTORATION PROJECT AT DRUM POINT

EXISTING CONDITIONS

AT: ON THE CHESAPEAKE BAY

IN: CALVERT COUNTY, MARYLAND

PURPOSE: LIVING SHORELINE RESTORATION

APPLICATION BY:
DRUM POINT PROPERTY OWNERS ASSOCIATION

REVISED: JUNE, 2022
DATE: APRIL, 2022

SHEET 2 OF 4