



32A

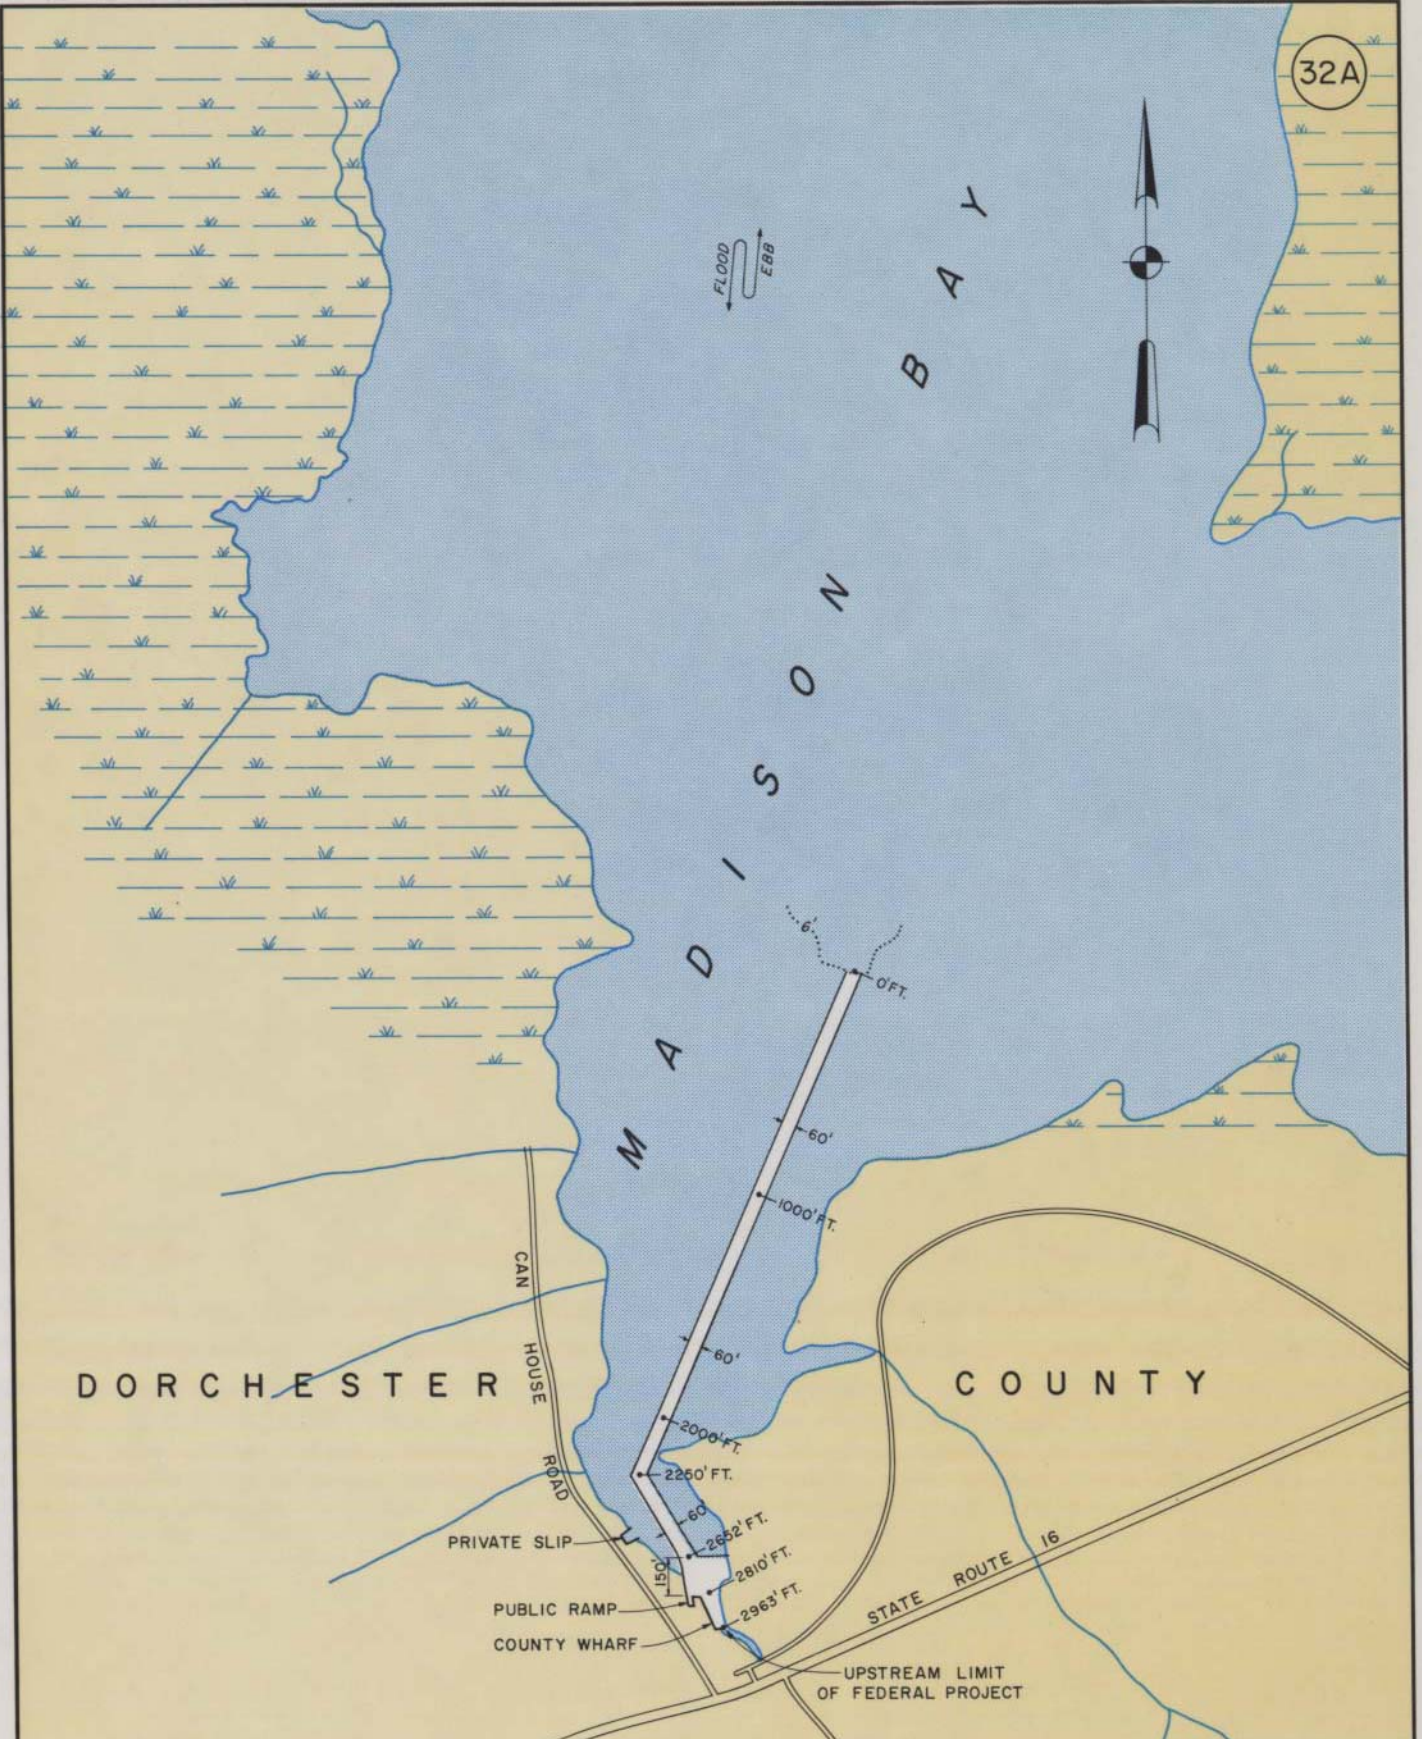

MADISON BAY

DORCHESTER COUNTY, MD.

REVISED: SEPTEMBER 1985

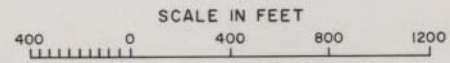

BALTIMORE DISTRICT OFFICE, BALTIMORE, MD.

DATUM PLANE IS LOCAL M.L.W.