



34

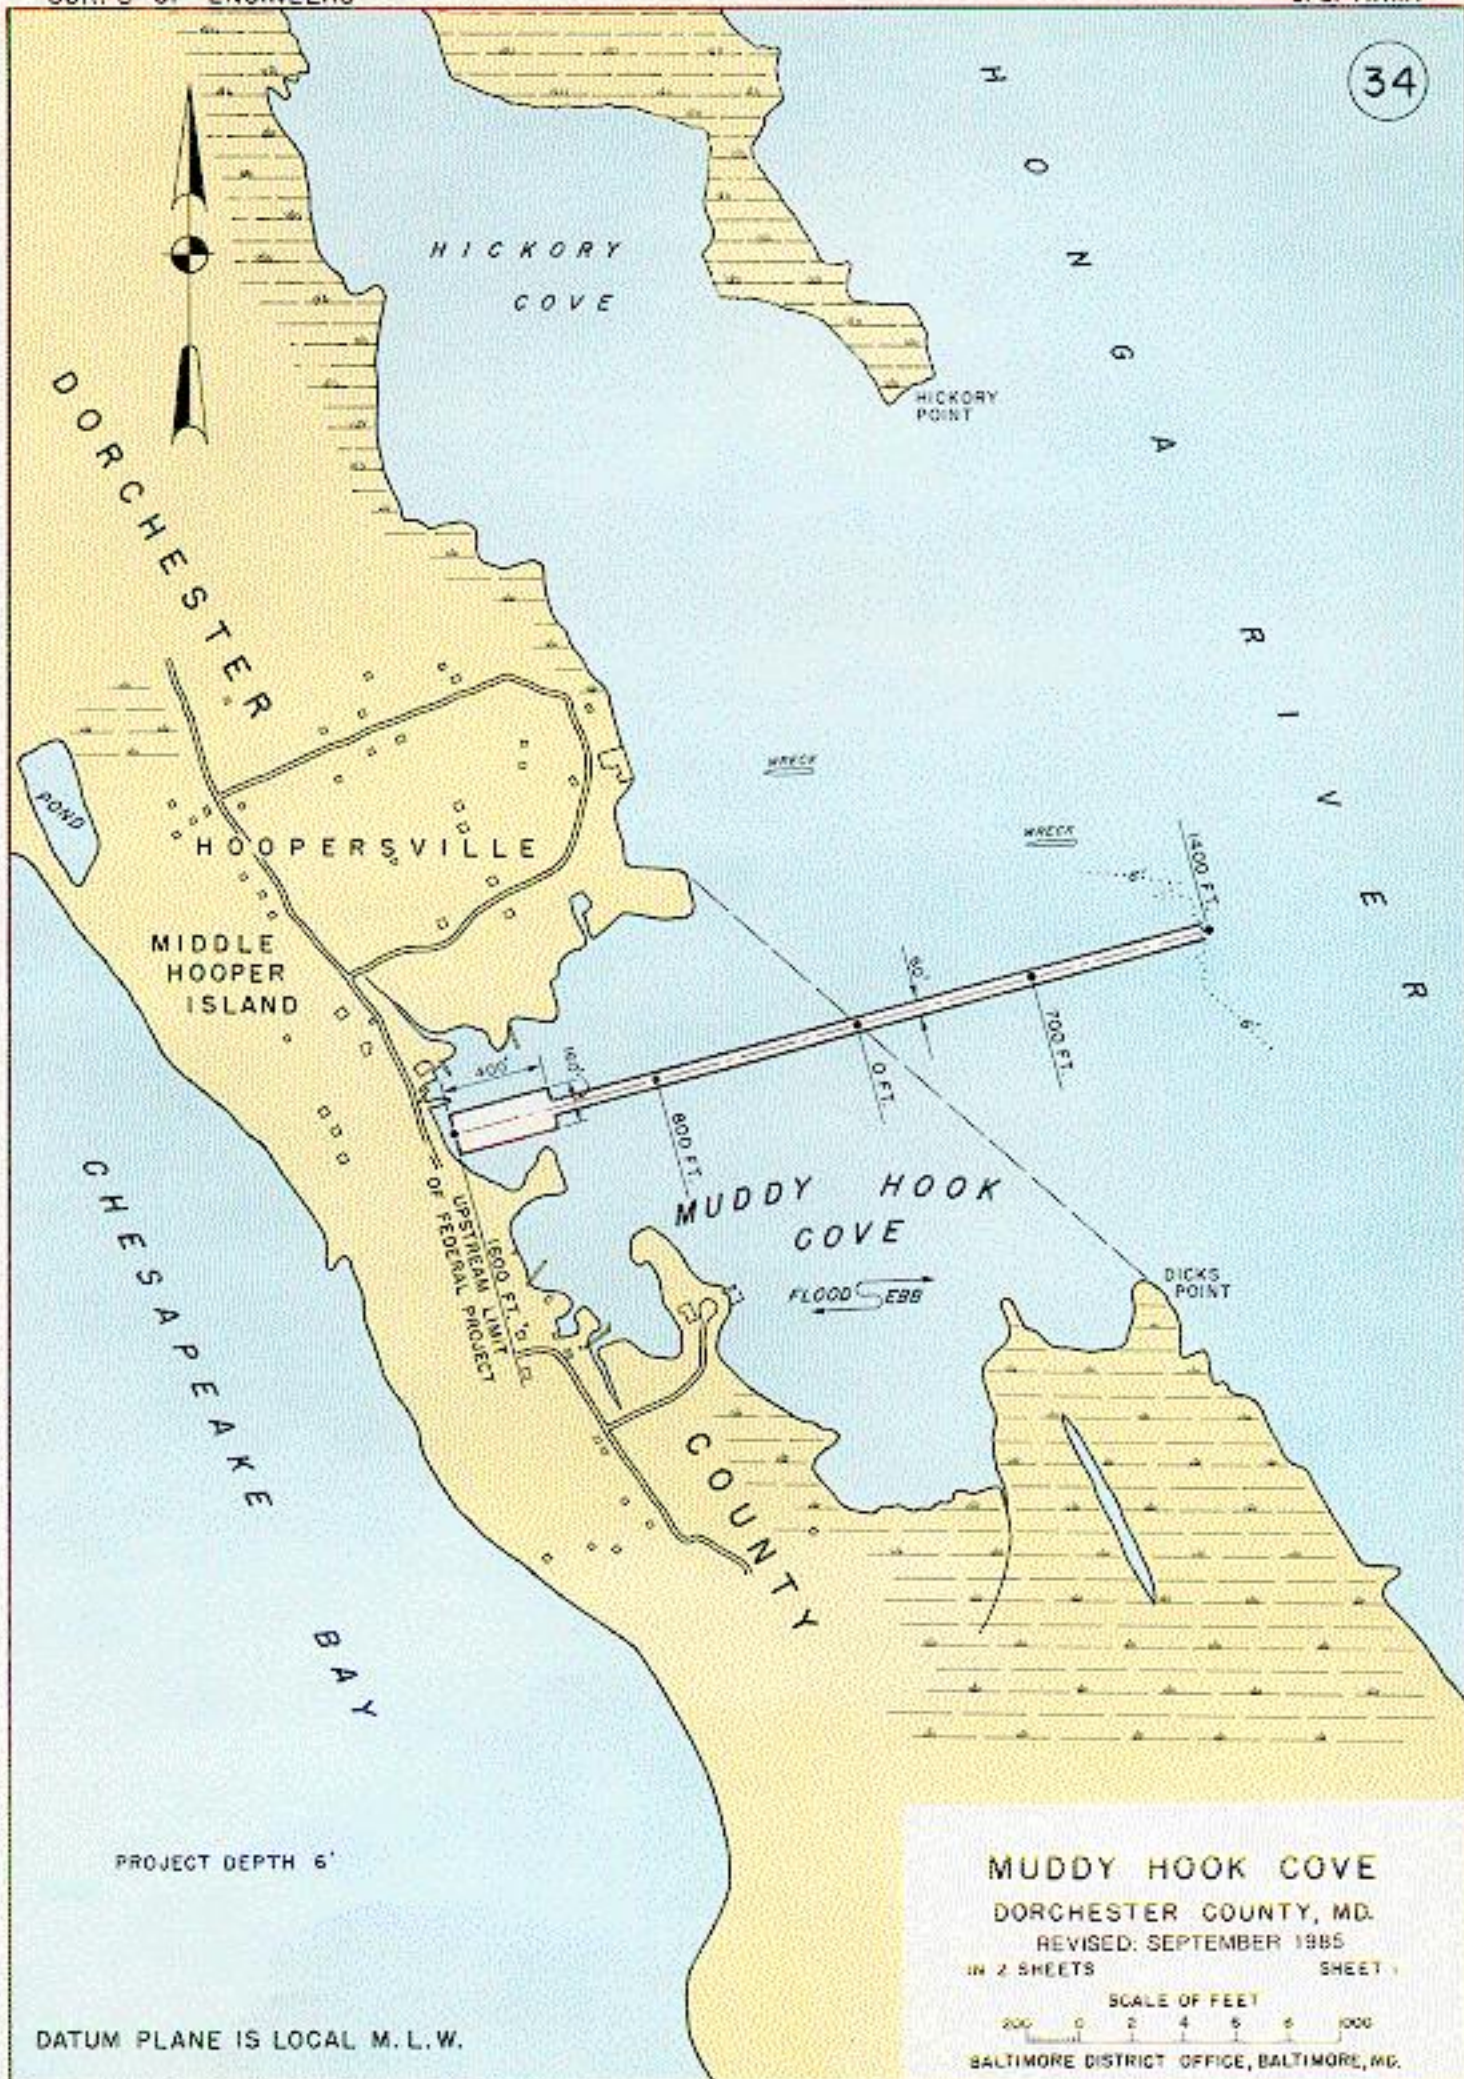

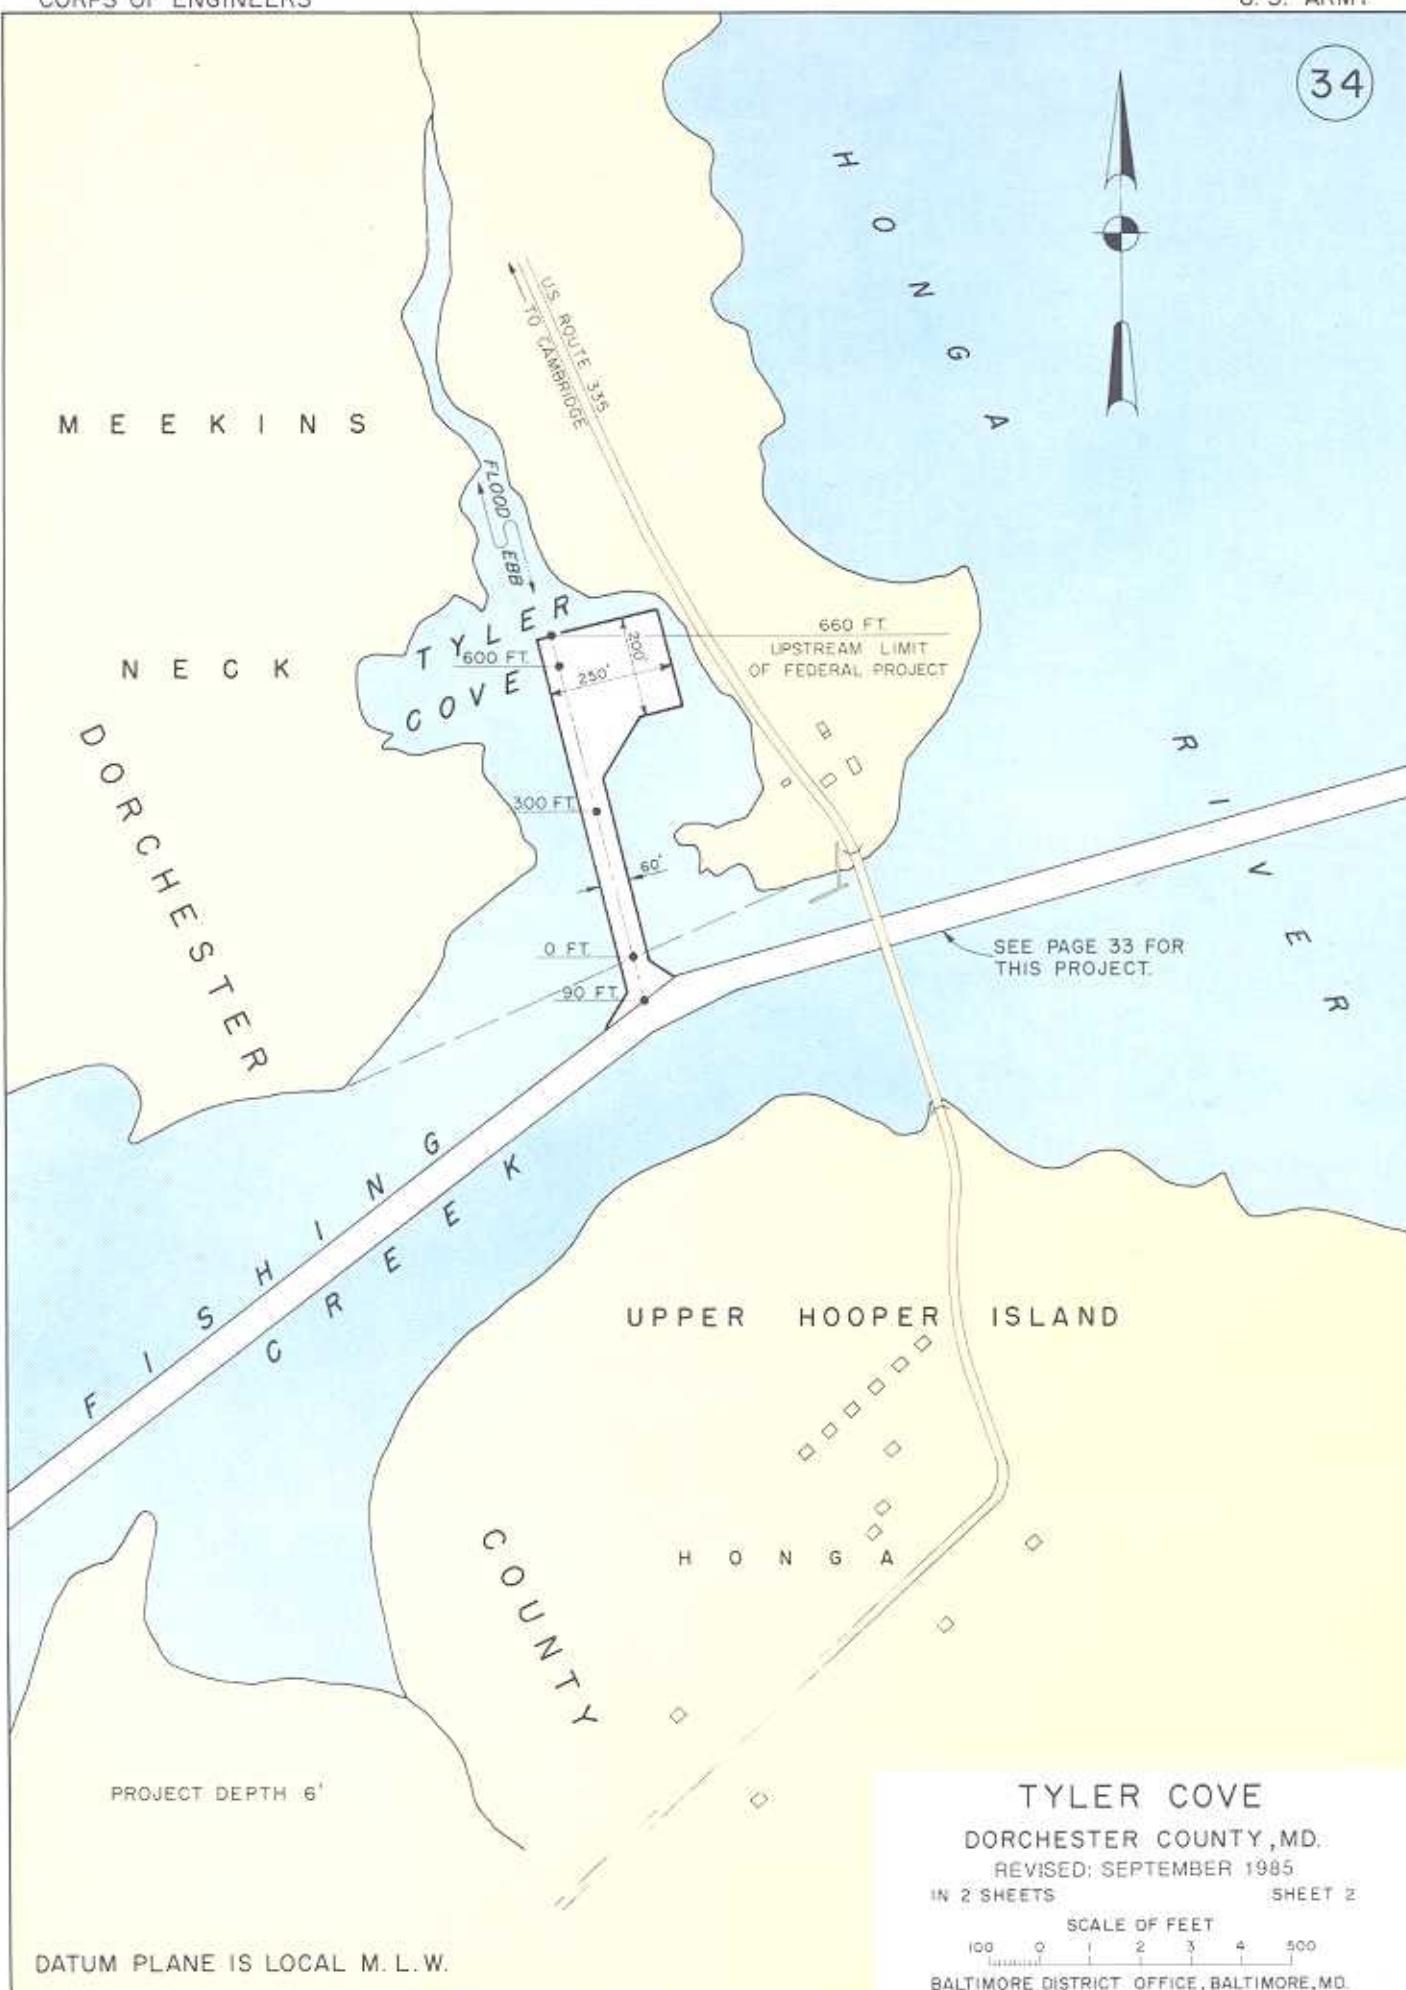

DATUM PLANE IS LOCAL M. L. W.

TYLER COVE
 DORCHESTER COUNTY, MD.
 REVISED: SEPTEMBER 1985
 IN 2 SHEETS SHEET 2

SCALE OF FEET
 100 0 1 2 3 4 500

BALTIMORE DISTRICT OFFICE, BALTIMORE, MD.