


44

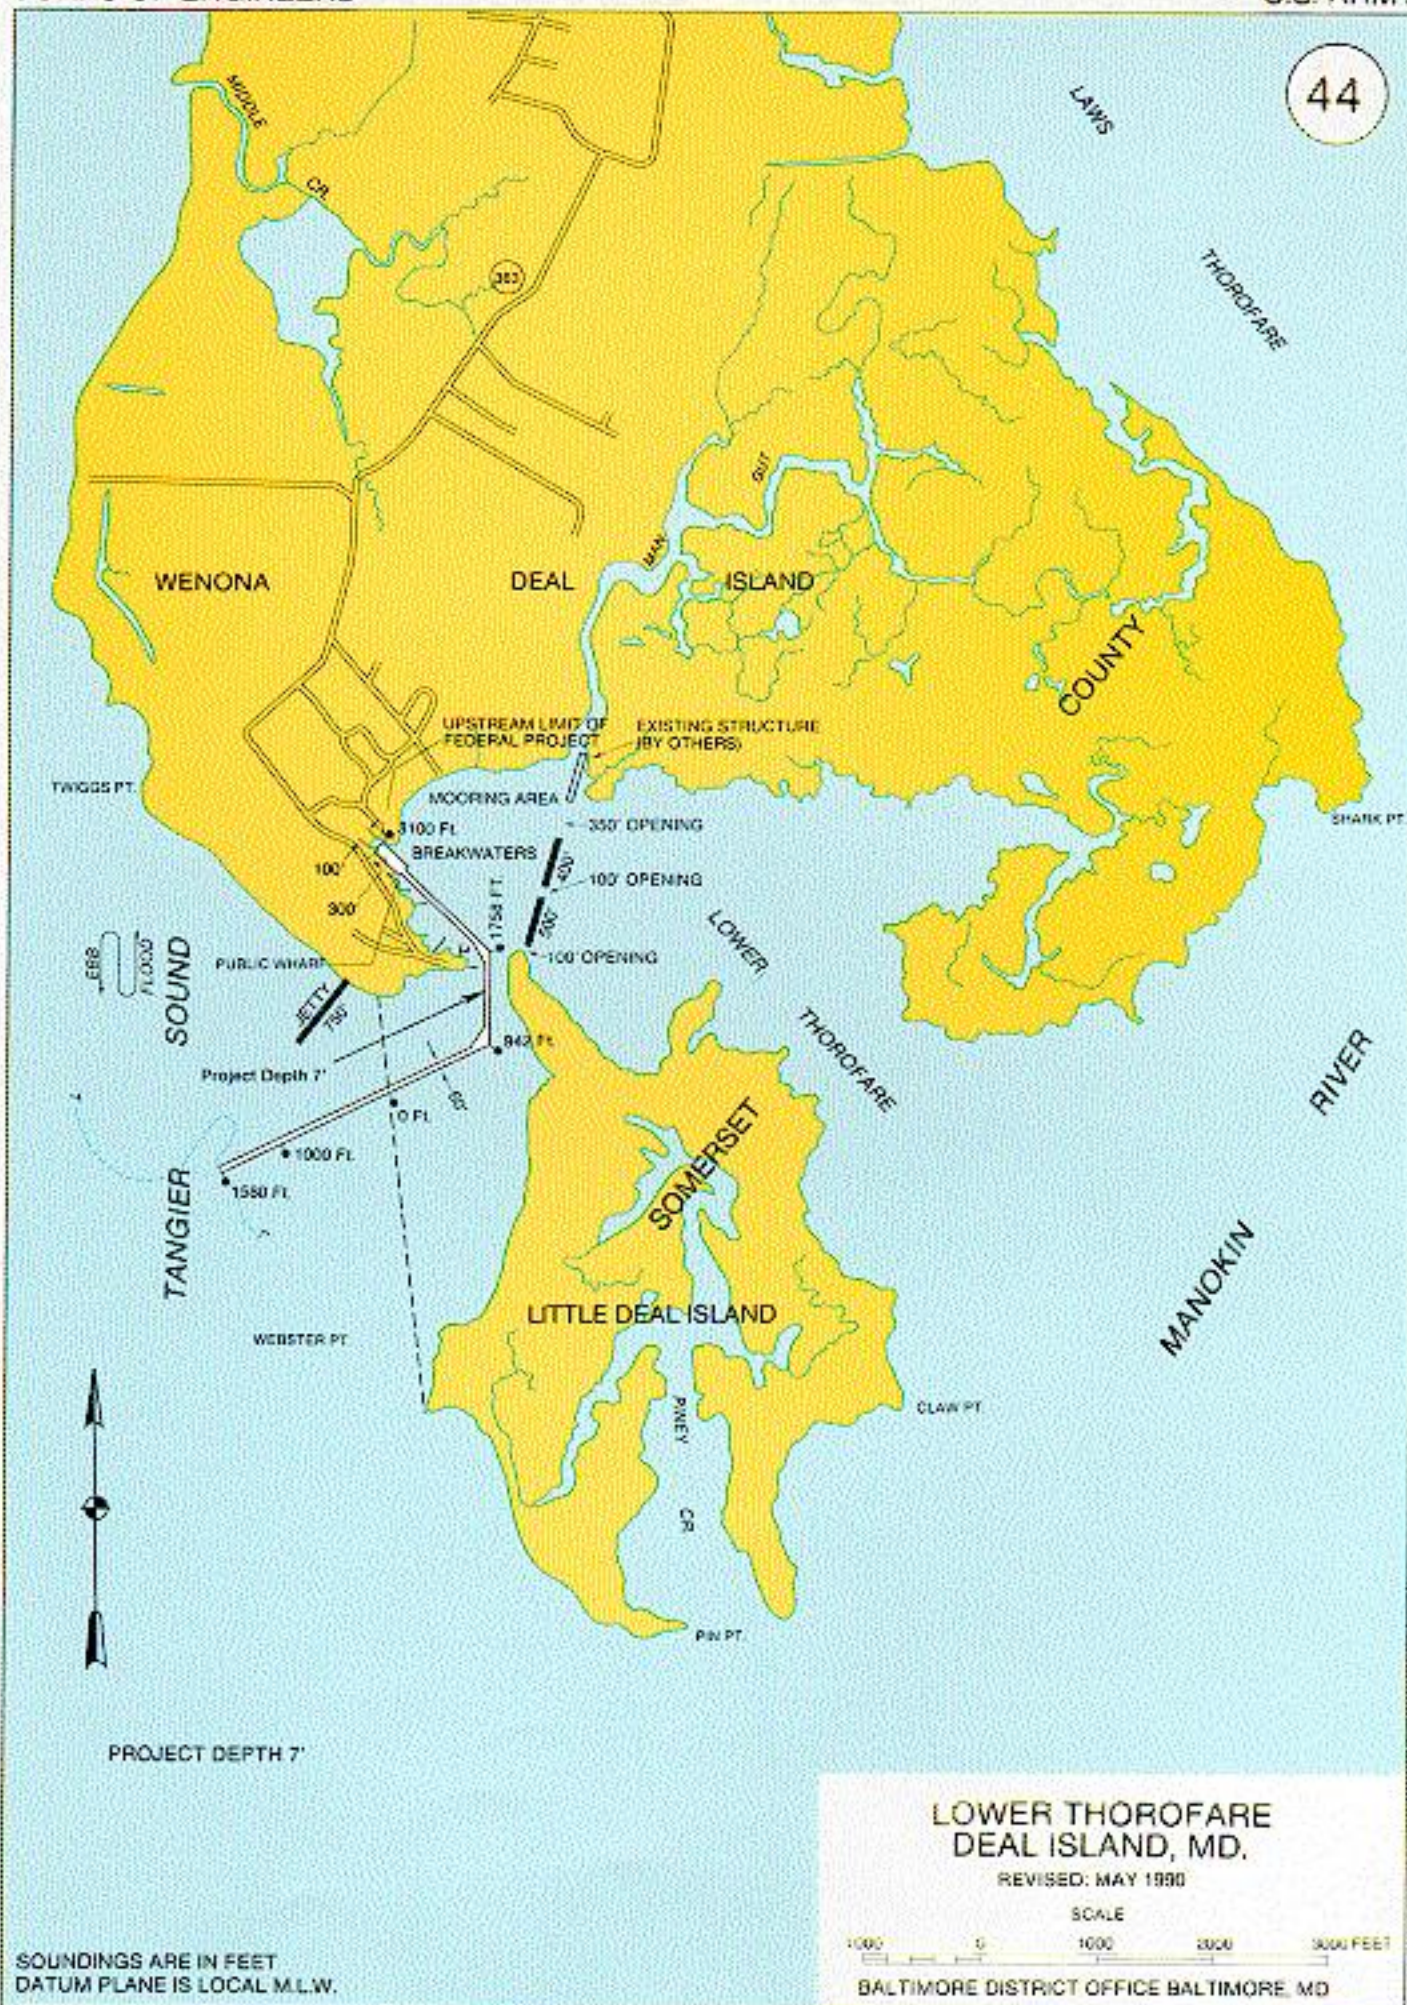

LOWER THOROFARE DEAL ISLAND, MD.

REVISED: MAY 1990

SCALE

1000 0 1000 2000 3000 FEET

BALTIMORE DISTRICT OFFICE BALTIMORE, MD