


60

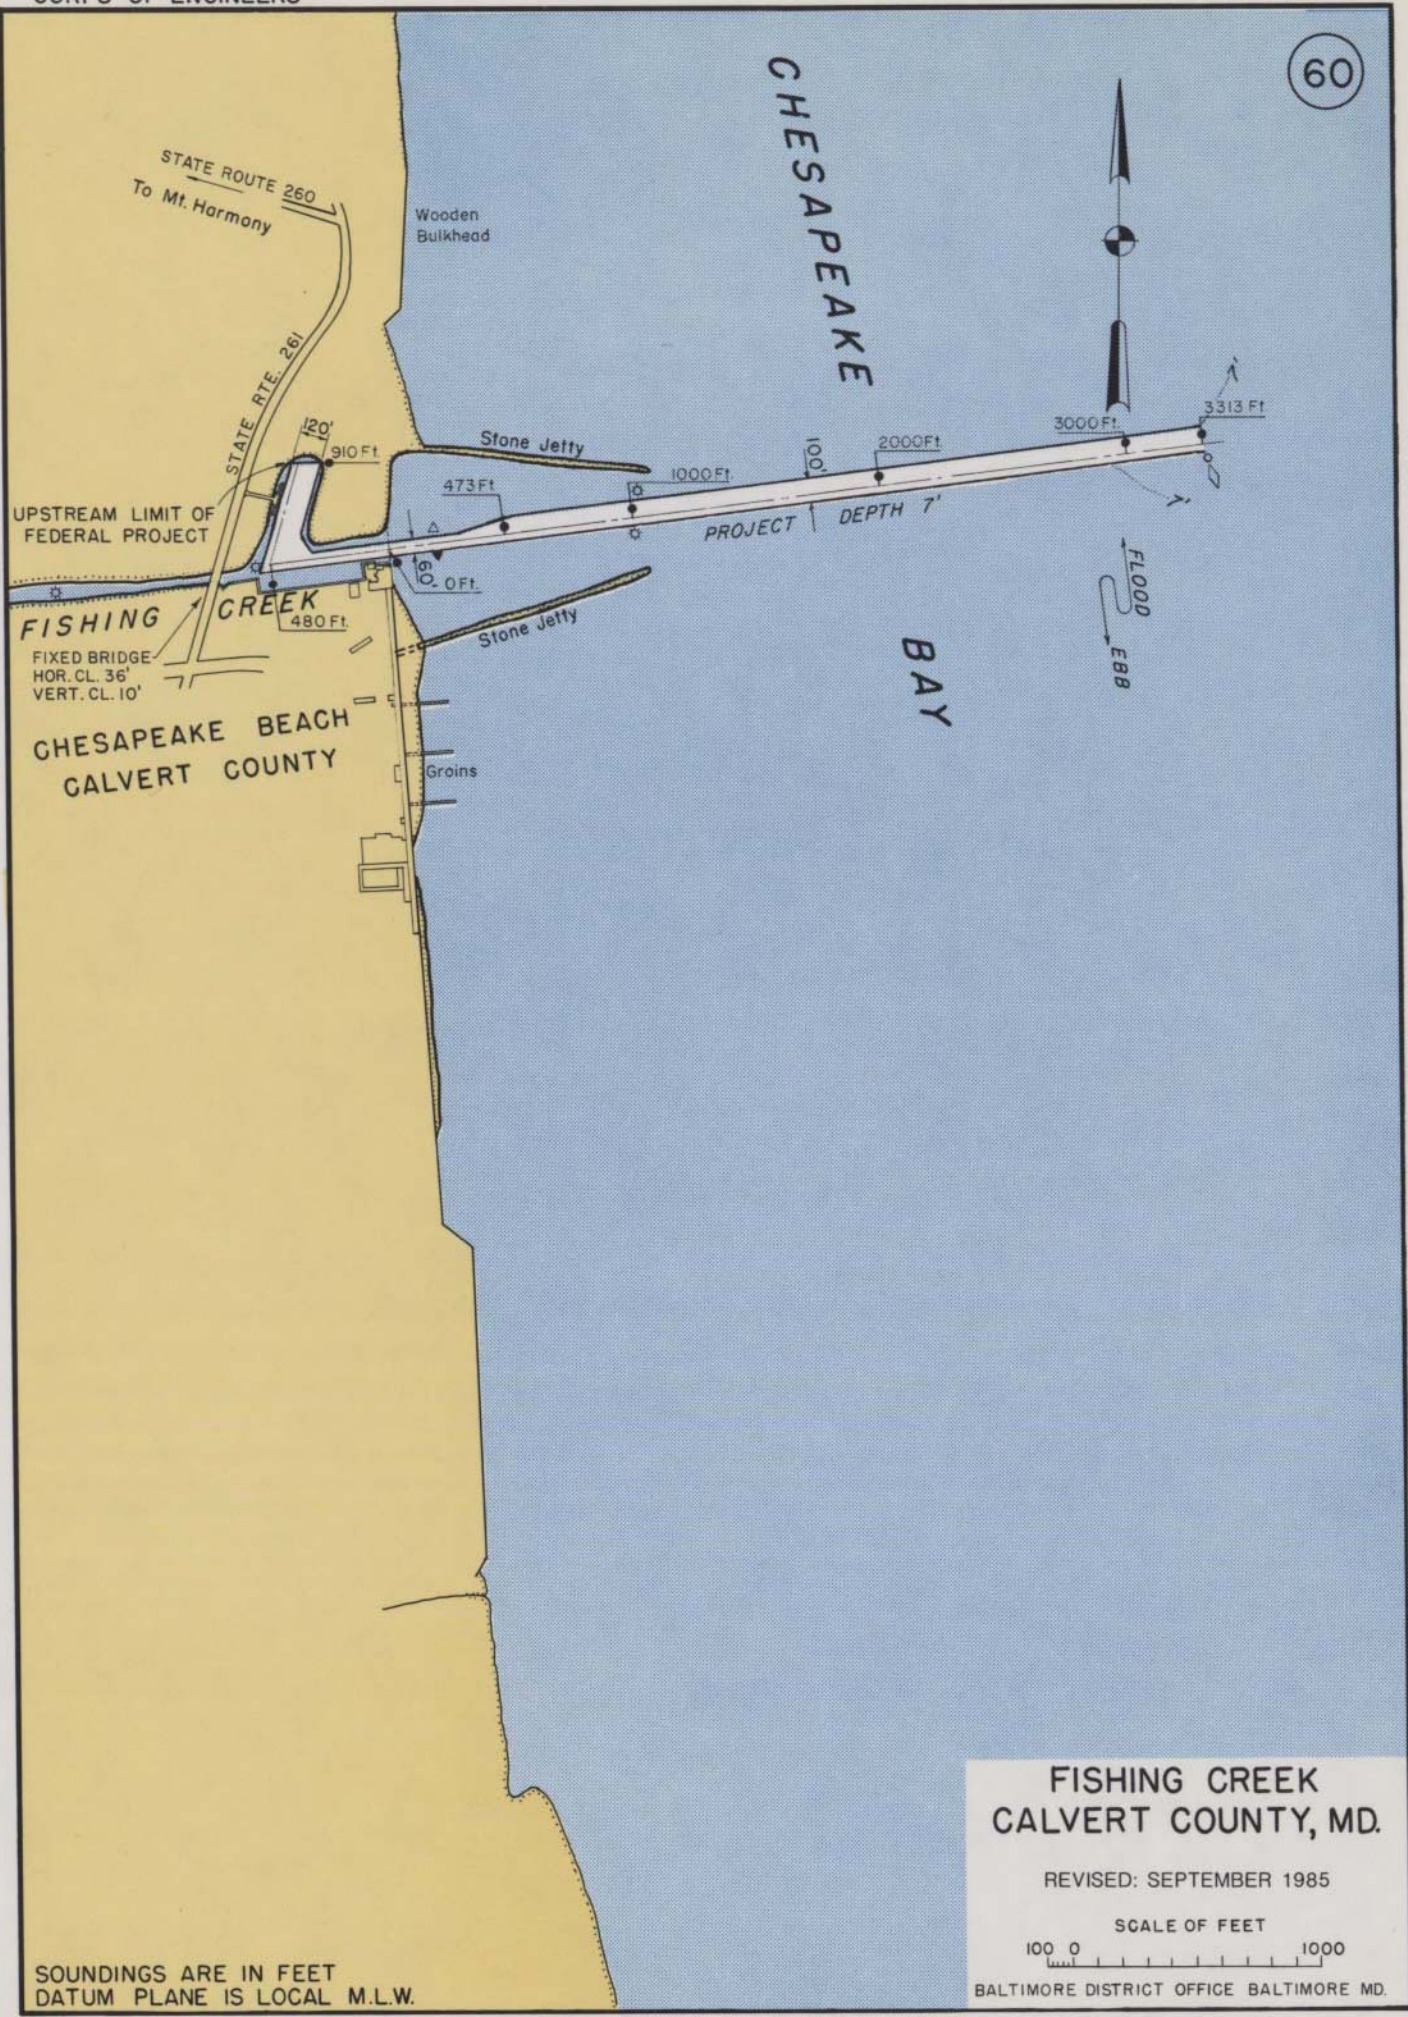

UPSTREAM LIMIT OF FEDERAL PROJECT

FISHING CREEK
FIXED BRIDGE
HOR. CL. 36'
VERT. CL. 10'

CHESAPEAKE BEACH
CALVERT COUNTY

CHESAPEAKE

BAY

FLOOD
EBB


PROJECT DEPTH 7'

SOUNDINGS ARE IN FEET
DATUM PLANE IS LOCAL M.L.W.

FISHING CREEK
CALVERT COUNTY, MD.

REVISED: SEPTEMBER 1985

SCALE OF FEET

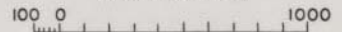

BALTIMORE DISTRICT OFFICE BALTIMORE MD.