




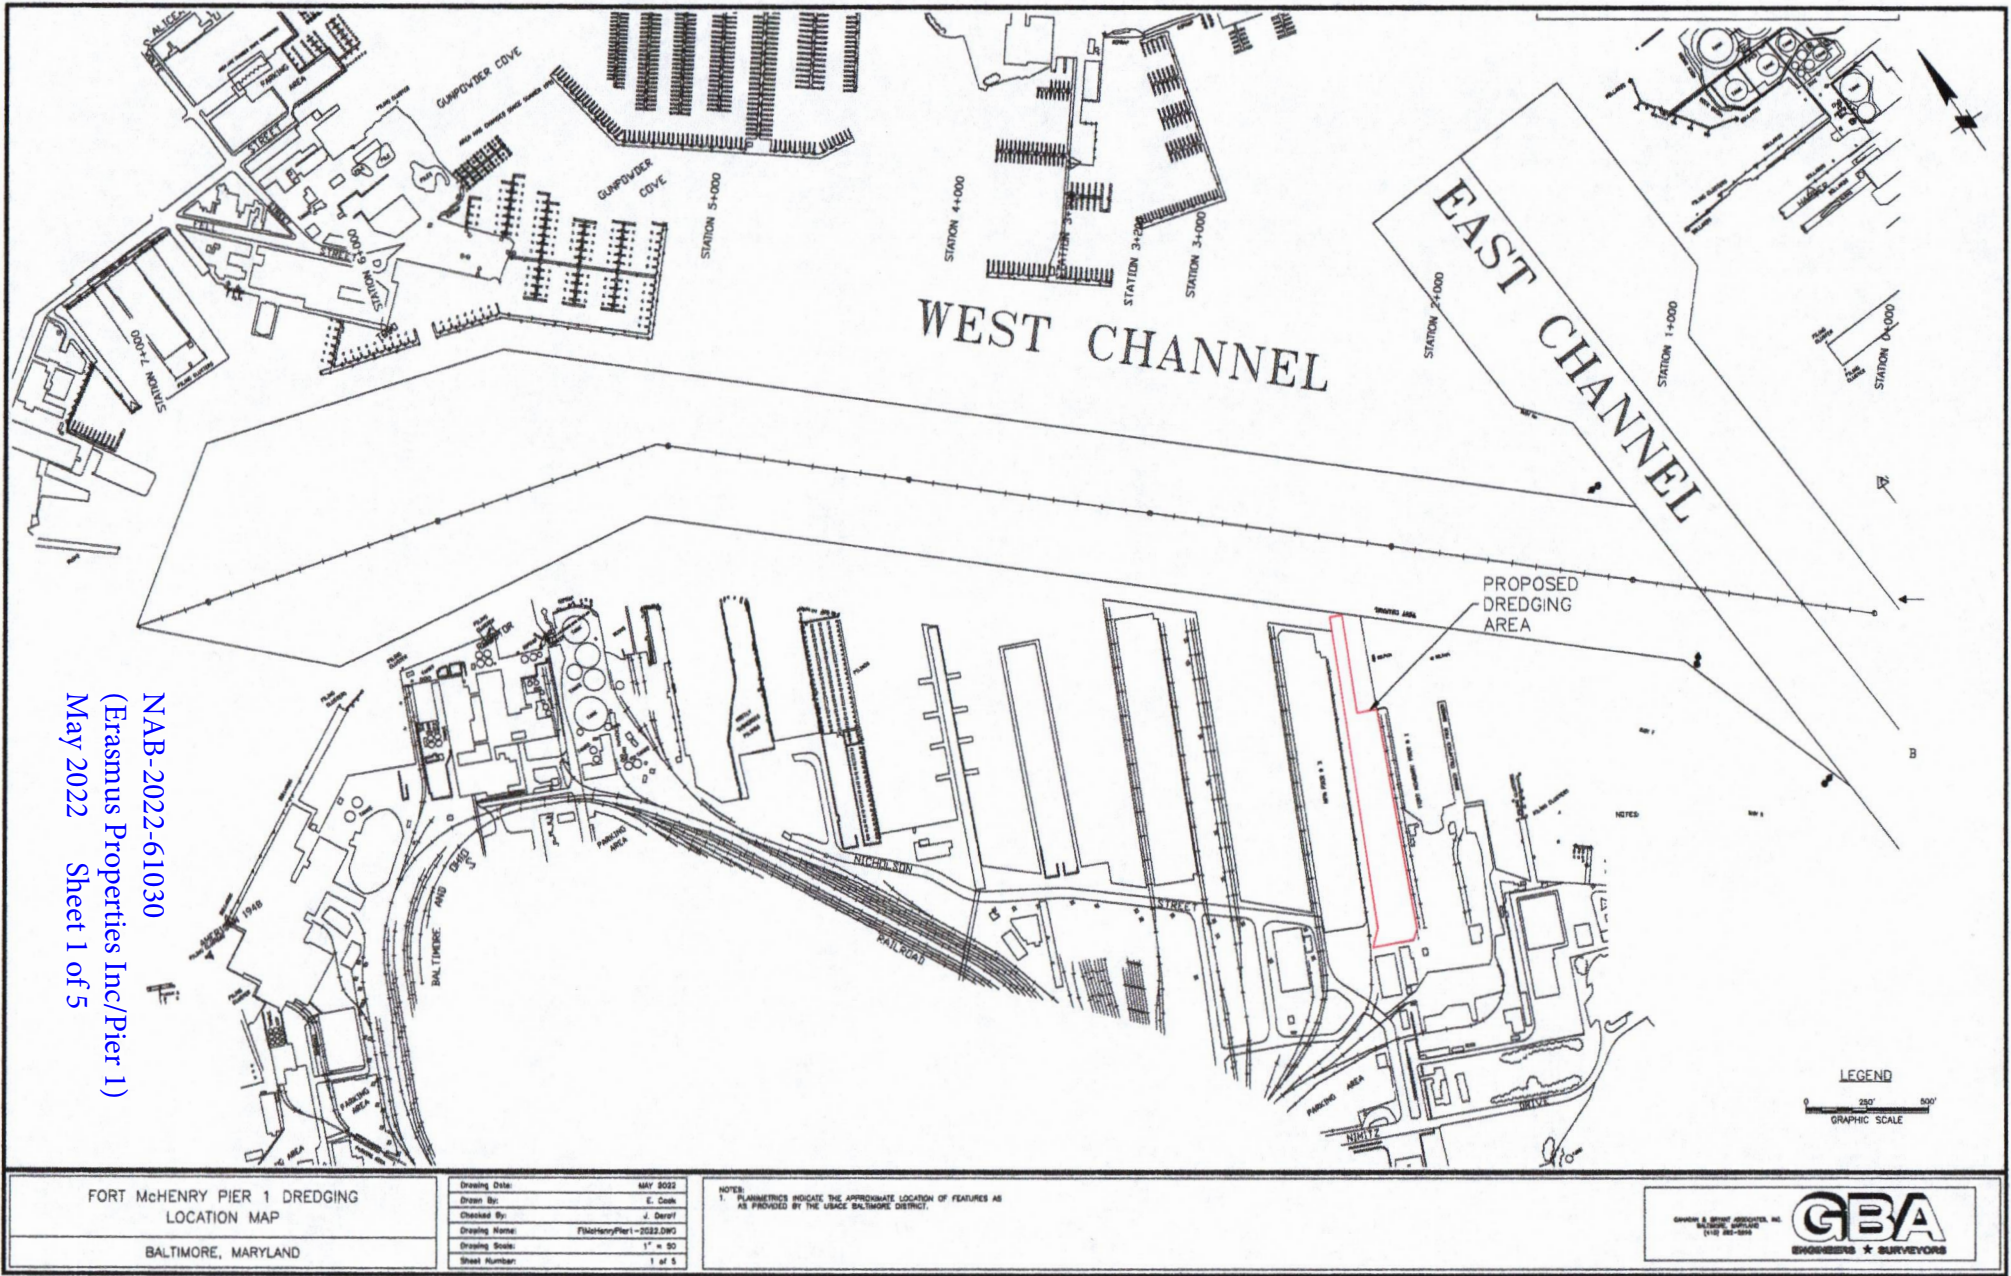

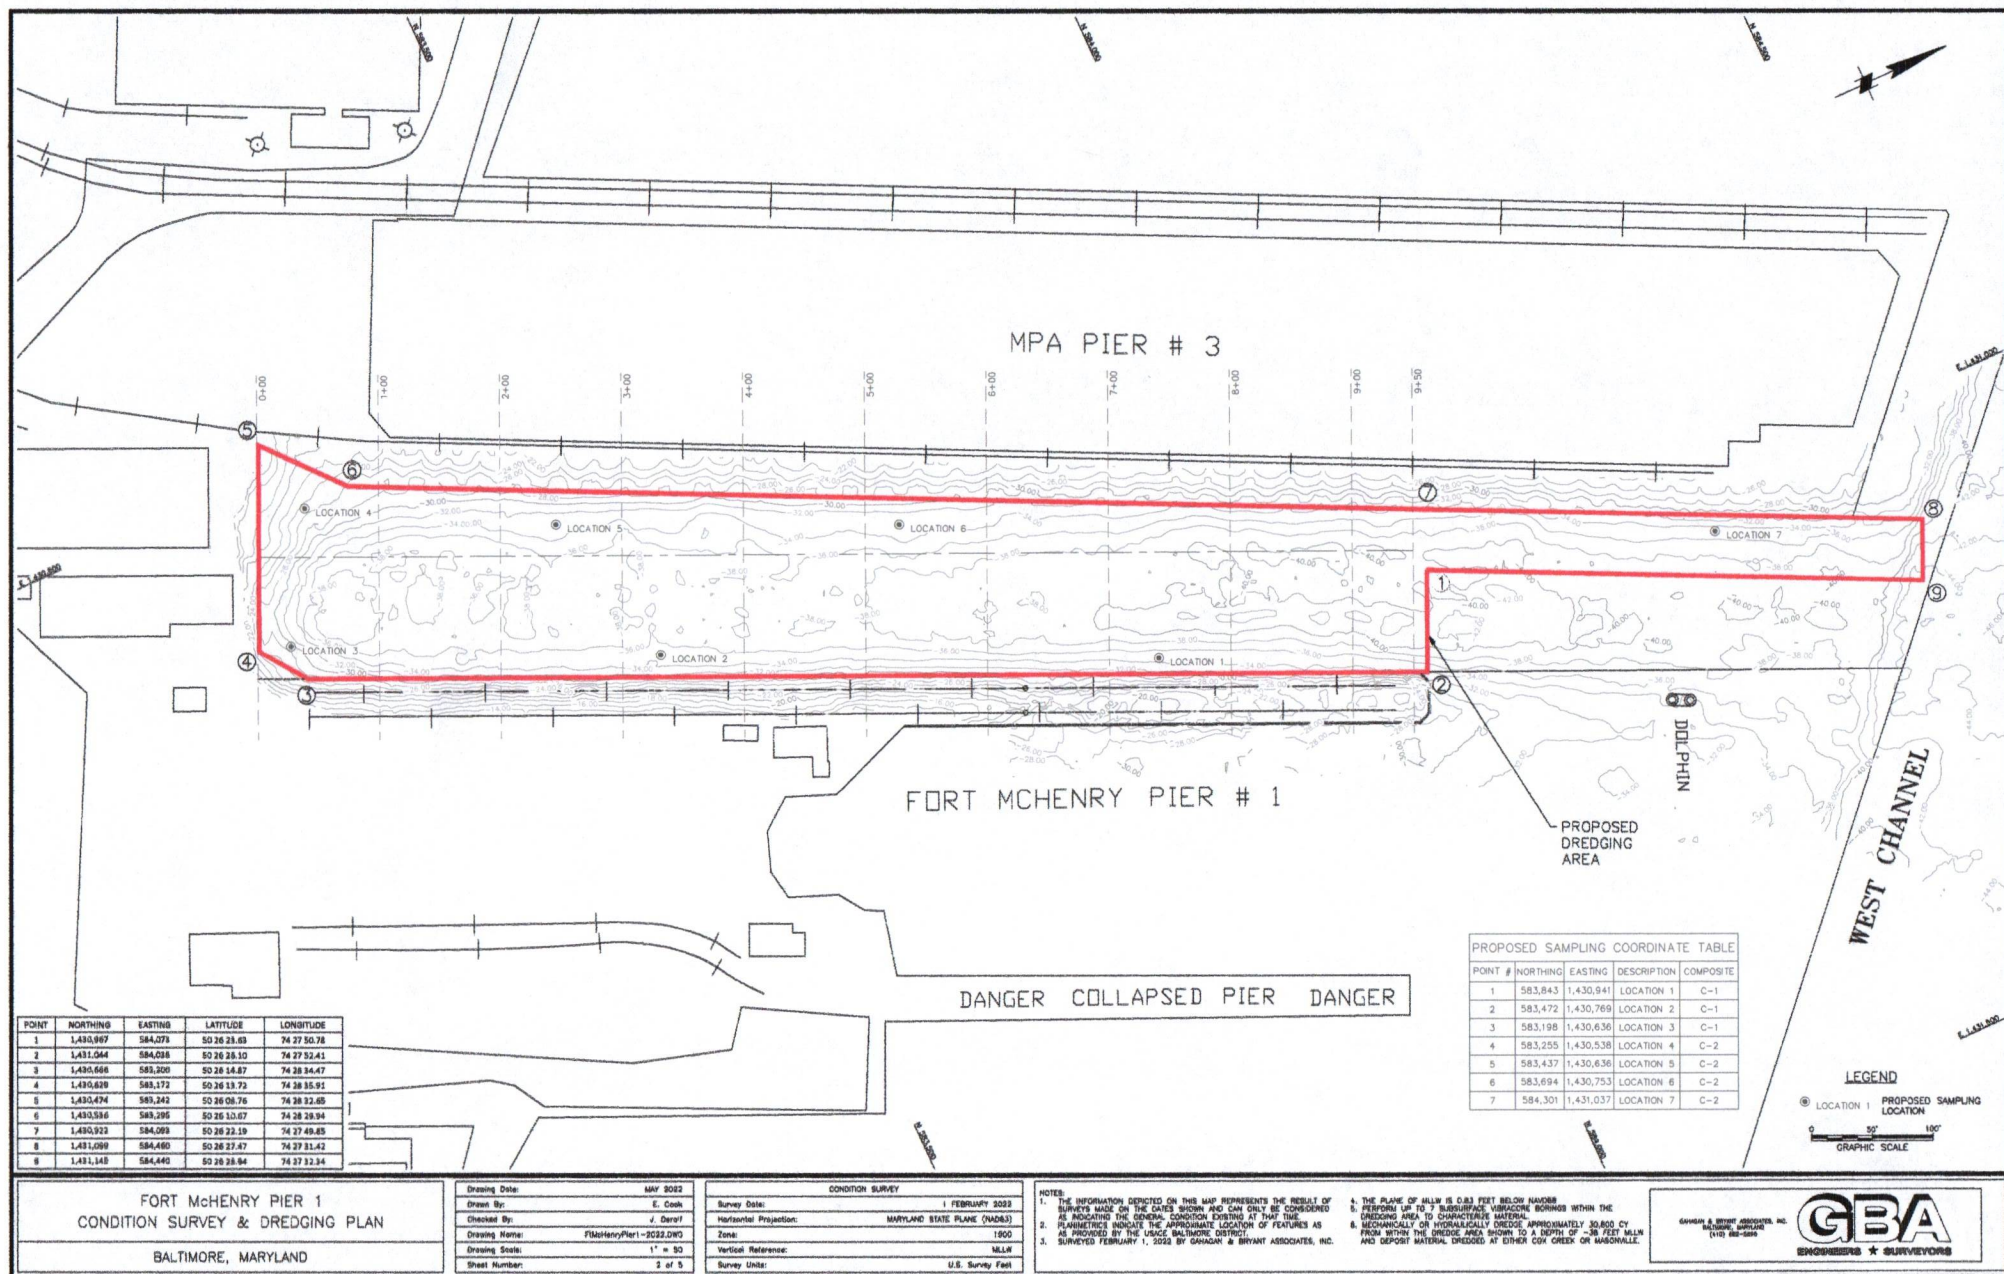

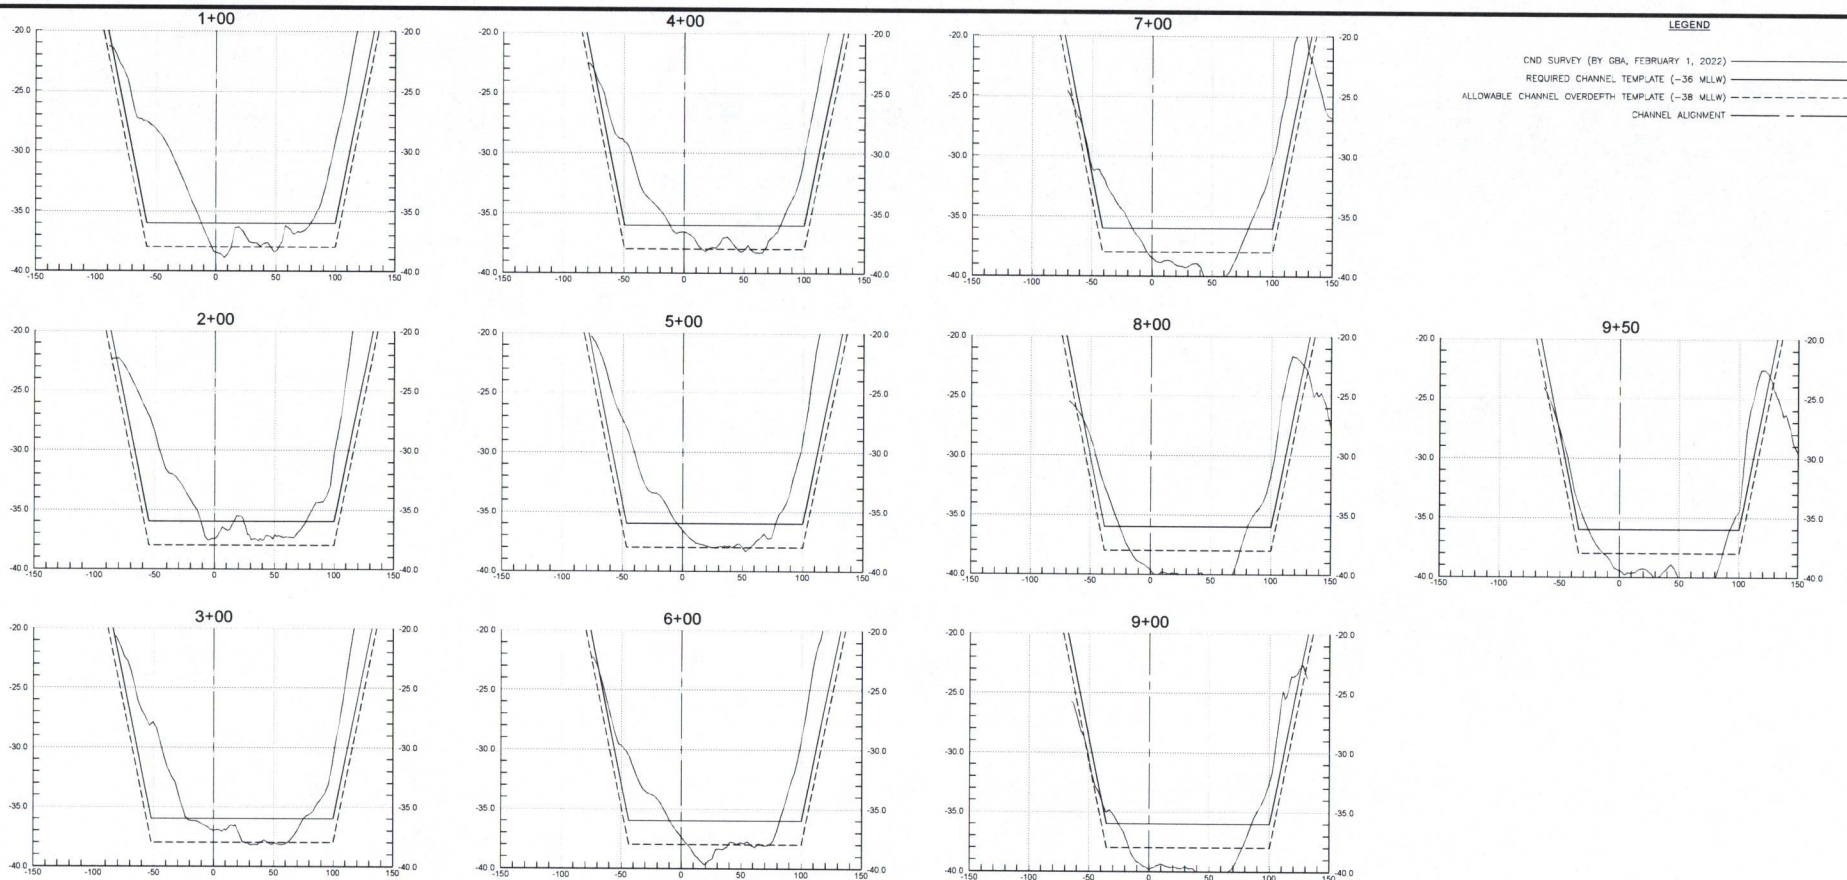

NAB-2022-61030
(Erasmus Properties Inc/Pier 1)
May 2022 Sheet 3 of 5

**FORT McHENRY PIER 1
CONDITION SURVEY CROSS SECTIONS**


BALTIMORE, MARYLAND

Drawing Scale: AS SHOWN
Sheet Number: 3 of 5

CONDITION SURVEY
Survey Date: 1 FEBRUARY 2022
Horizontal Projection: MARYLAND STATE PLANE (NAD83)
Zone: 1800
Vertical Reference: MLLW
Survey Unit: U.S. Survey Feet

NOTES:

GBA
ENGINEERS & SURVEYORS

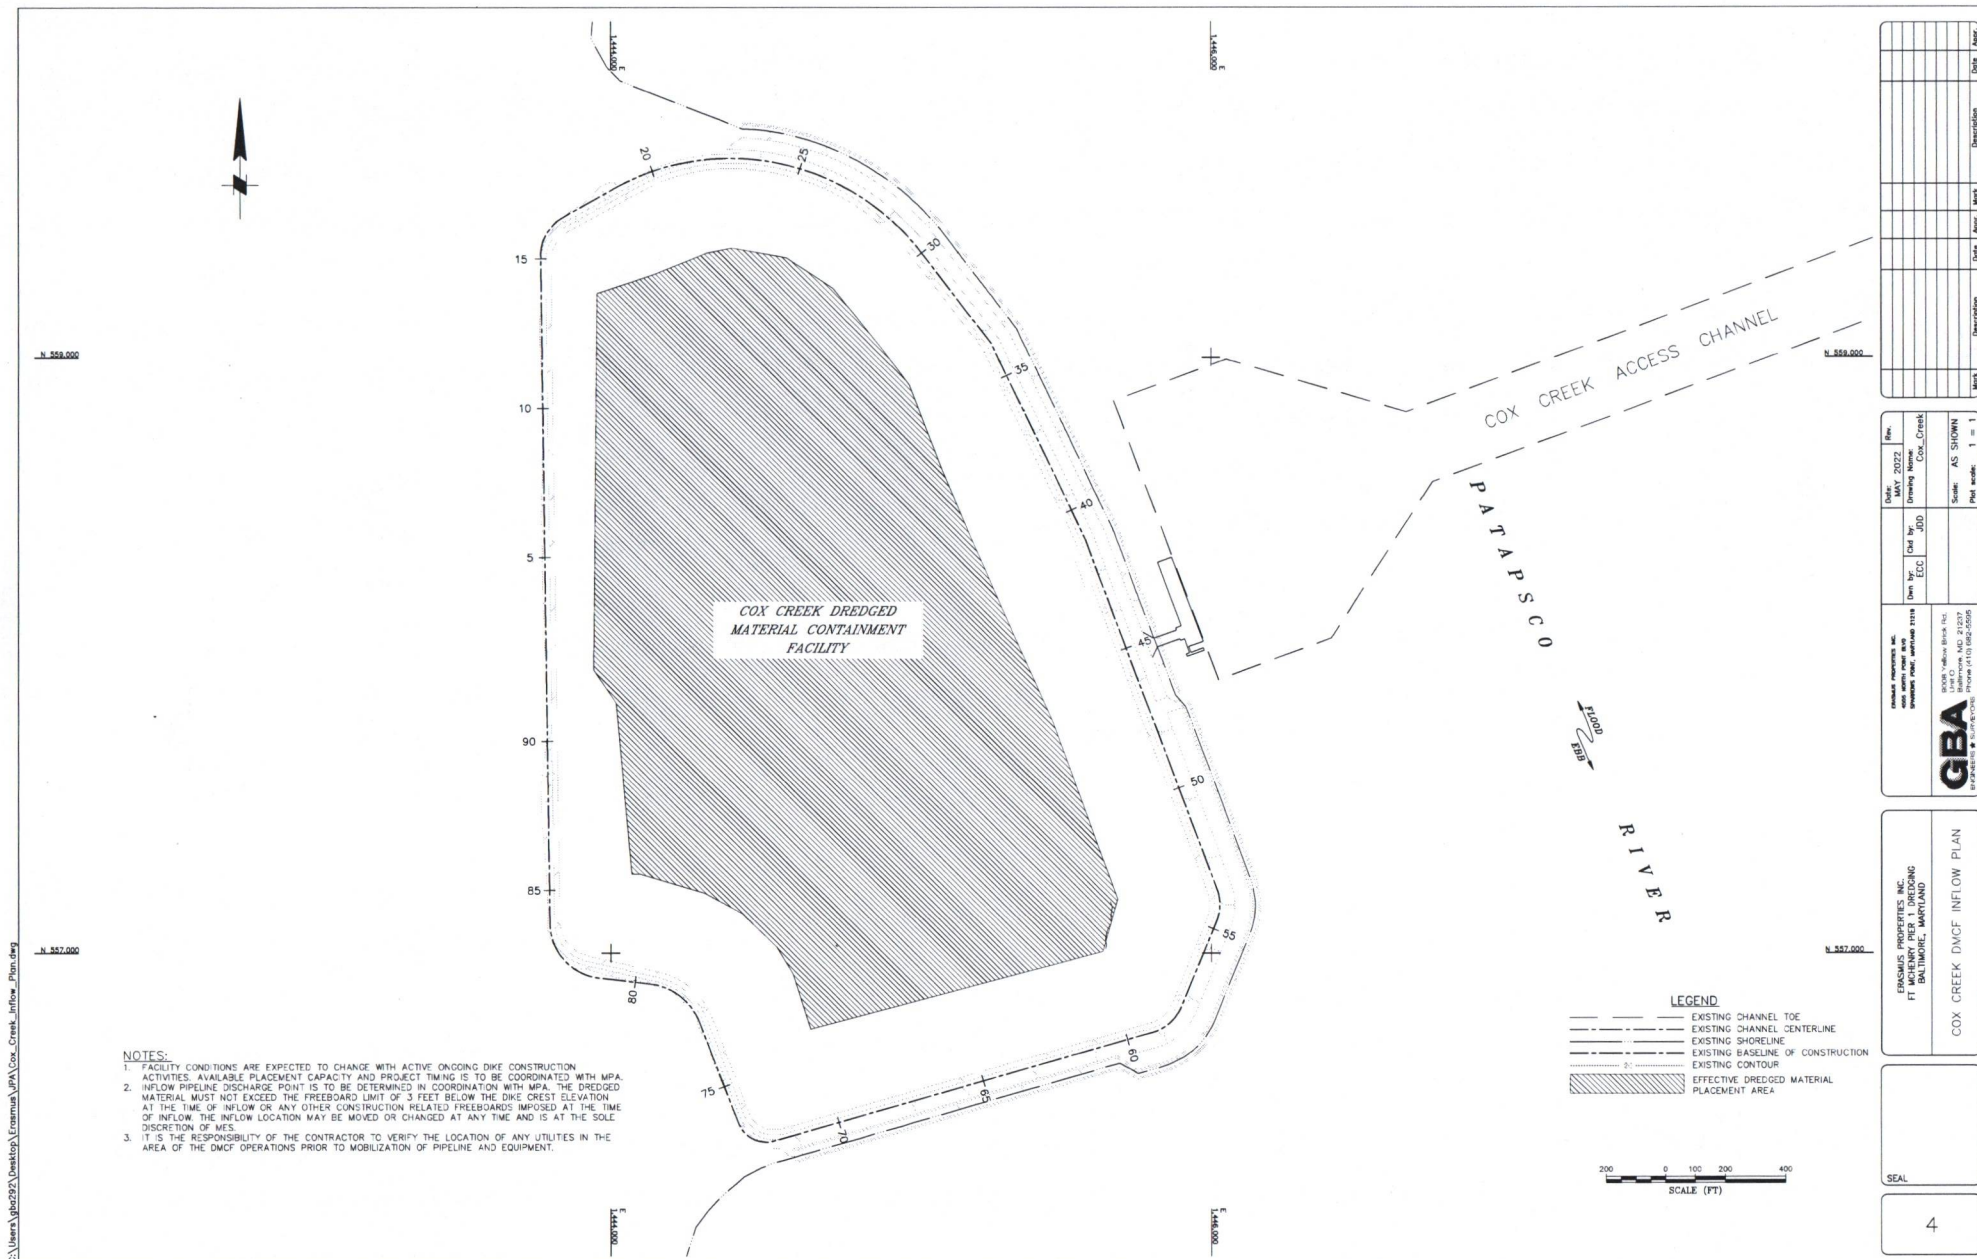

NAB-2022-61030
(Erasmus Properties Inc/Pier 1)
May 2022 Sheet 4 of 5

