



VICINITY MAP

SCALE: 1"=2000'



AERIAL IMAGE

SCALE: 1"=300'

Prepared For / Applicant:

**Talbot County Dept. of
Parks and Recreation**

Talbot County Community Center
10028 Ocean Gateway
Easton, Maryland 21601



Prepared by:



**Environmental
Systems
Analysis, Inc.**
Natural Resources Management
Ecological Restoration
2141 Priest Bridge Drive, Suite 1
Crofton, Maryland 21114


VICINITY / AERIAL MAP

**FREDERICK DOUGLASS PARK
ON THE TUCKAHOE**

TALBOT COUNTY, MD



SCALE: AS SHOWN
DATE: May, 2025
ESA PROJECT NAME: 2019-43.01\
Frederick Douglass Park on the
Tuckahoe\CAD
SHEET: 1 of 8

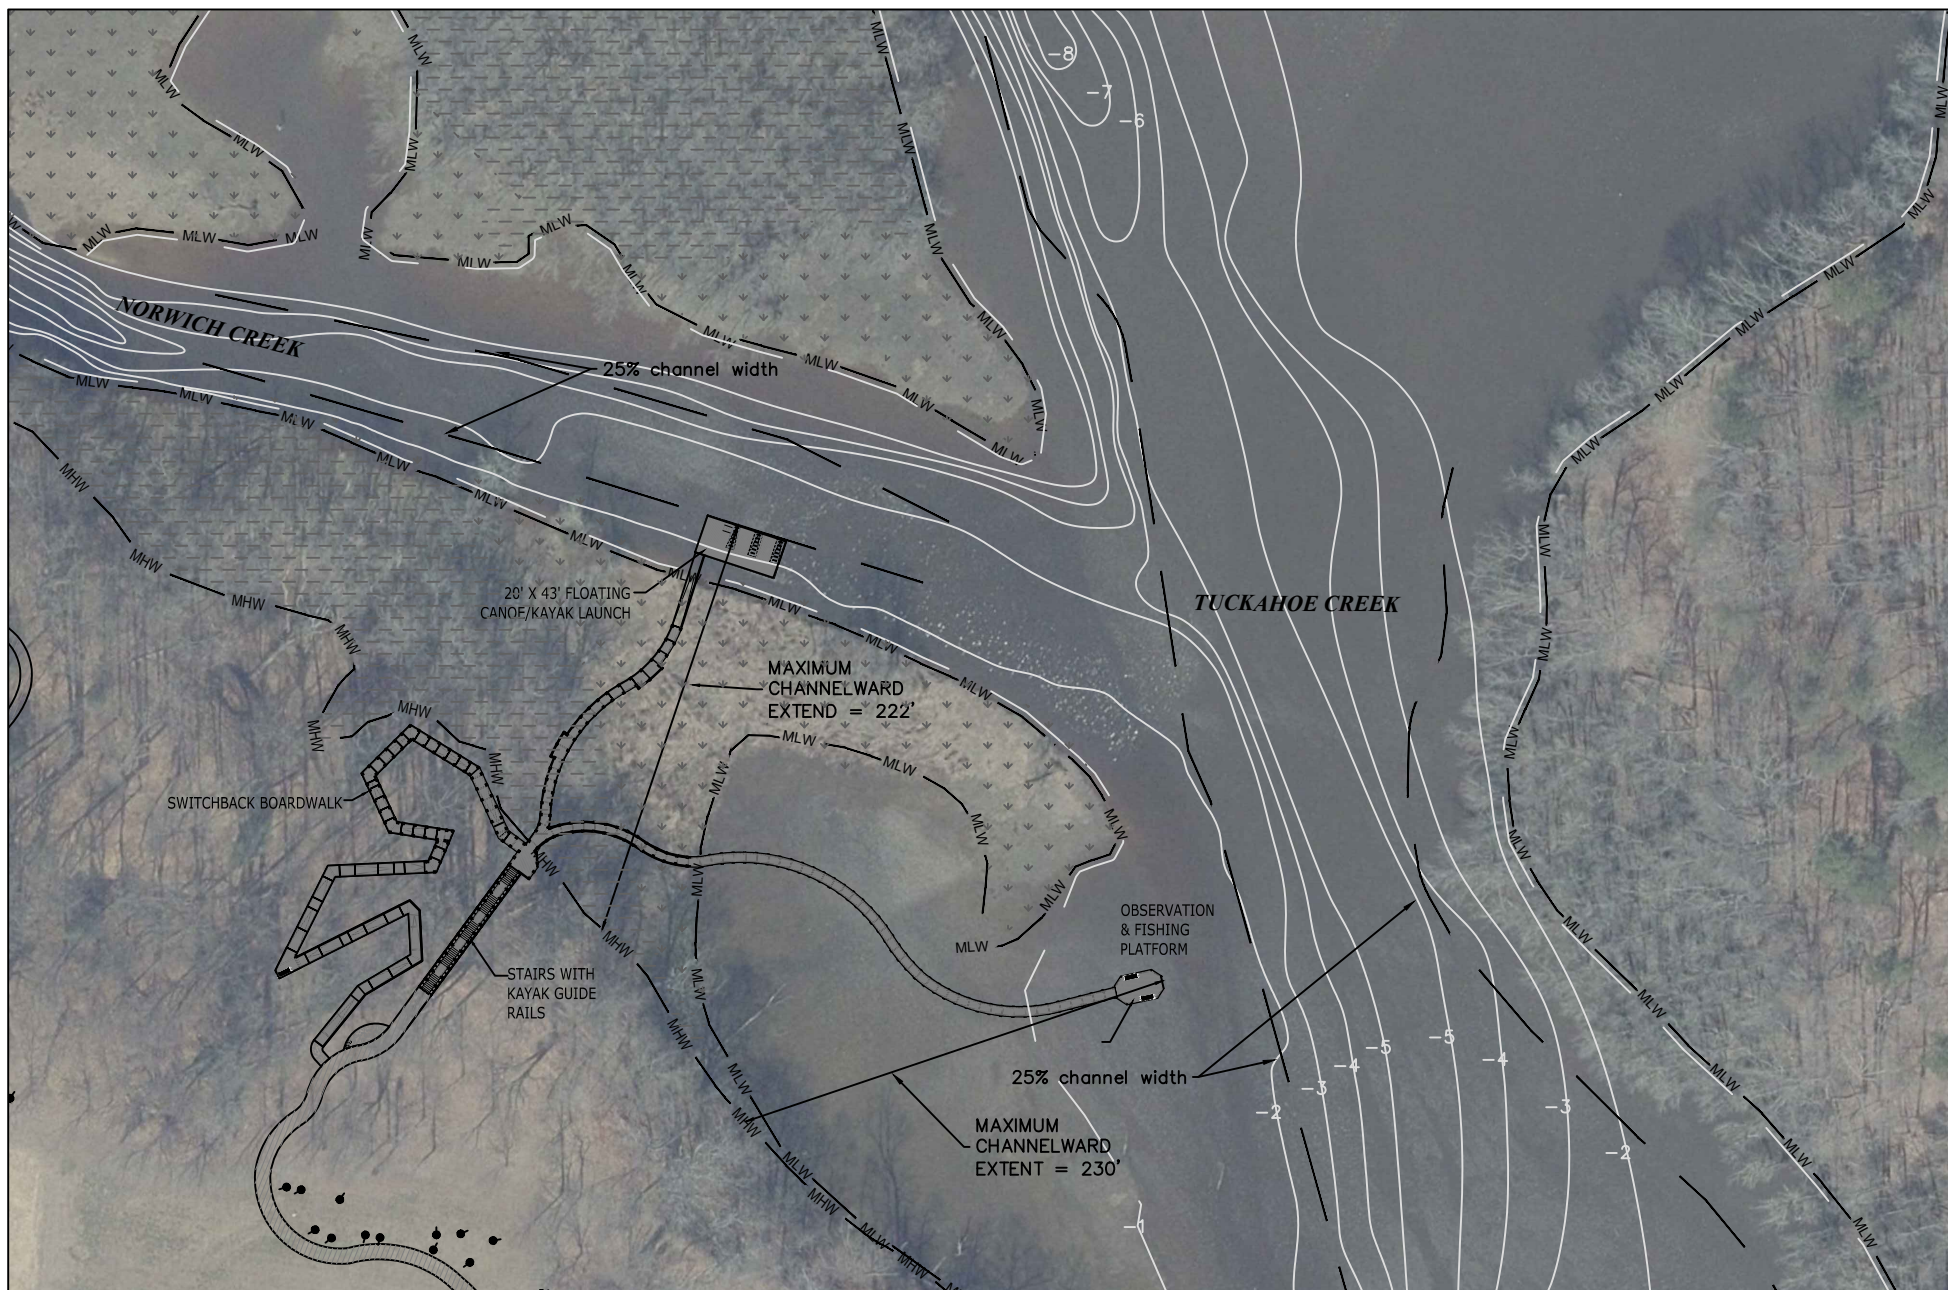

Prepared For / Applicant:

**Talbot County Dept. of
Parks and Recreation**

Talbot County Community Center
10028 Ocean Gateway
Easton, Maryland 21601



Prepared by:



**Environmental
Systems
Analysis, Inc.**
Natural Resources Management
Ecological Restoration
2141 Priest Bridge Drive, Suite 1
Crofton, Maryland 21114

BATHYMETRY AND CHANNEL ALIGNMENT

**FREDERICK DOUGLASS PARK
ON THE TUCKAHOE**

TALBOT COUNTY, MD




SCALE: 1" = 100'

DATE: May, 2025

ESA PROJECT NAME: 2019-43.01\
Frederick Douglass Park on the

Tuckahoe\CAD

SHEET: 2 of 8

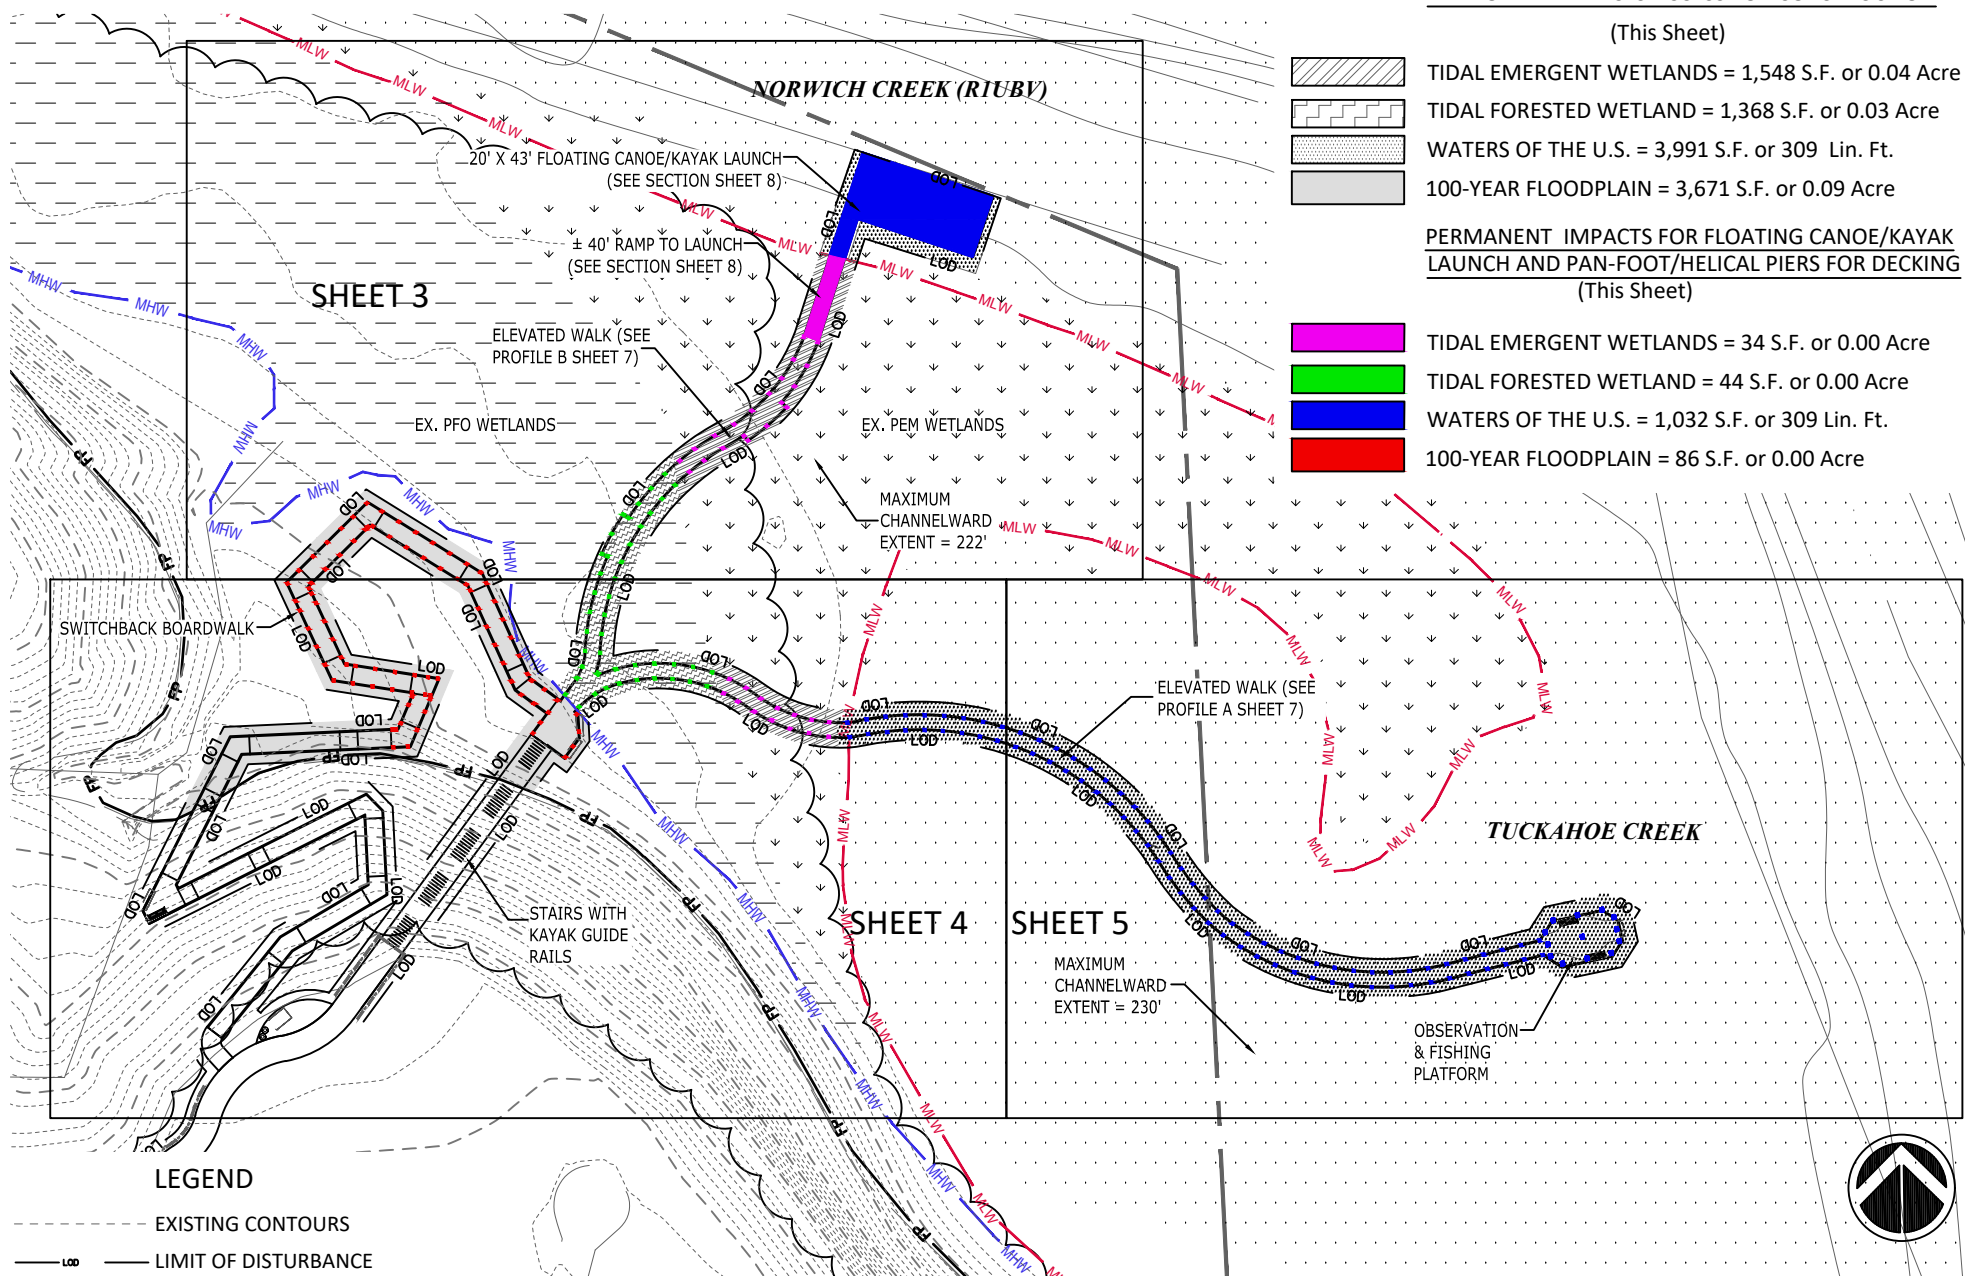

Prepared For / Applicant:

**Talbot County Dept. of
Parks and Recreation**

Talbot County Community Center
10028 Ocean Gateway
Easton, Maryland 21601



Prepared by:




**Environmental
Systems
Analysis, Inc.**
Natural Resources Management
Ecological Restoration
2141 Priest Bridge Drive, Suite 1
Crofton, Maryland 21114

**IMPACT SHEET
FREDERICK DOUGLASS PARK
ON THE TUCKAHOE**

TALBOT COUNTY, MD



SCALE: 1"=60'
DATE: May, 2025
ESA PROJECT NAME: 2019-43.01
Frederick Douglass Park on the
Tuckahoe\CAD
SHEET: 3 of 8

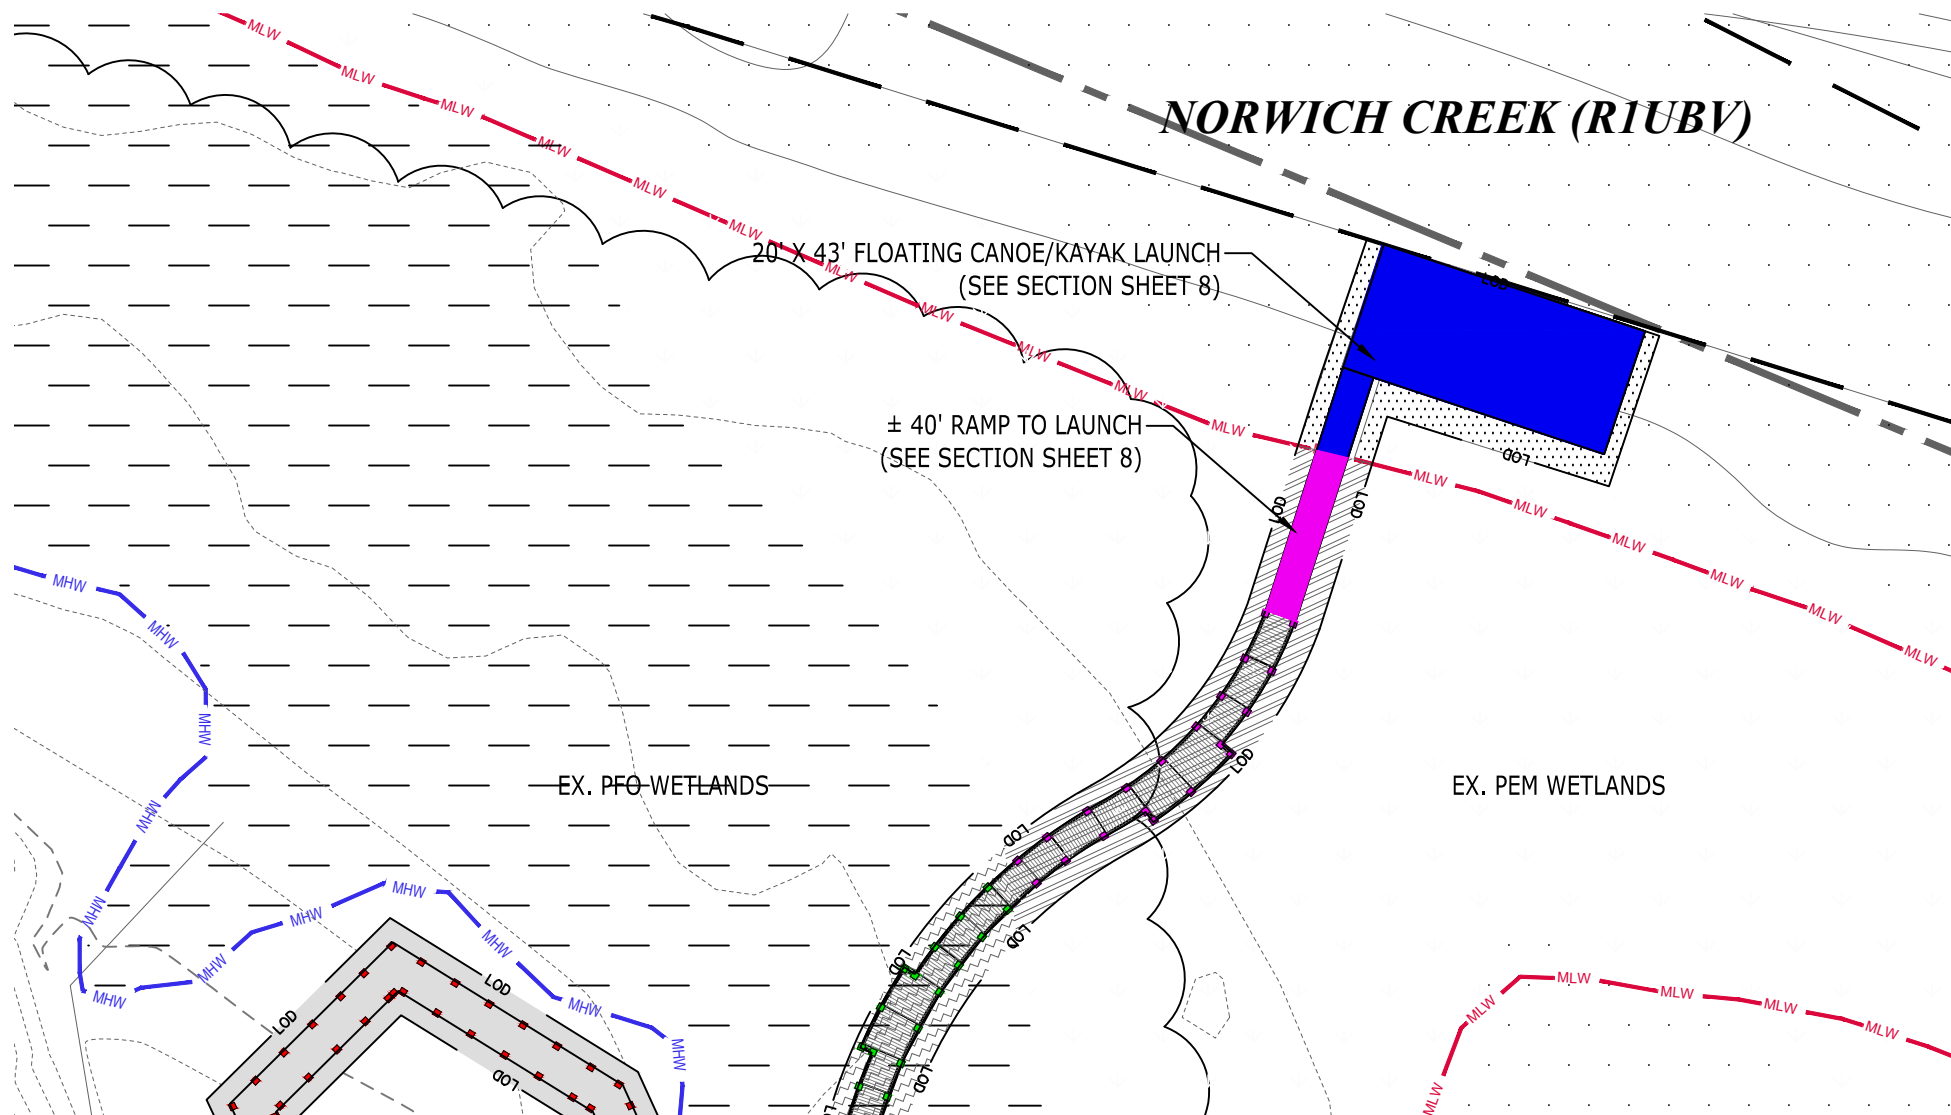

LEGEND

- EXISTING CONTOURS
- LOD --- LIMIT OF DISTURBANCE
- CAB --- EXPANDED CRITICAL AREA BUFFER
- MHW --- MEAN HIGH WATER.
- MLW --- MEAN LOW WATER
- FORESTED WETLAND AREA
- EMERGENT WETLAND AREA
- PP --- 100-YR FLOODPLAIN

Prepared For / Applicant:

Talbot County Dept. of Parks and Recreation

Talbot County Community Center
10028 Ocean Gateway
Easton, Maryland 21601



Prepared by:




**Environmental
Systems
Analysis, Inc.**
Natural Resources Management
Ecological Restoration
2141 Priest Bridge Drive, Suite 1
Crofton, Maryland 21114

IMPACT SHEET FREDERICK DOUGLASS PARK ON THE TUCKAHOE

TALBOT COUNTY, MD



SCALE: 1"=30'
DATE: May, 2025
ESA PROJECT NAME: 2019-43.01
Frederick Douglass Park on the
Tuckahoe\CAD
SHEET: 4 of 8

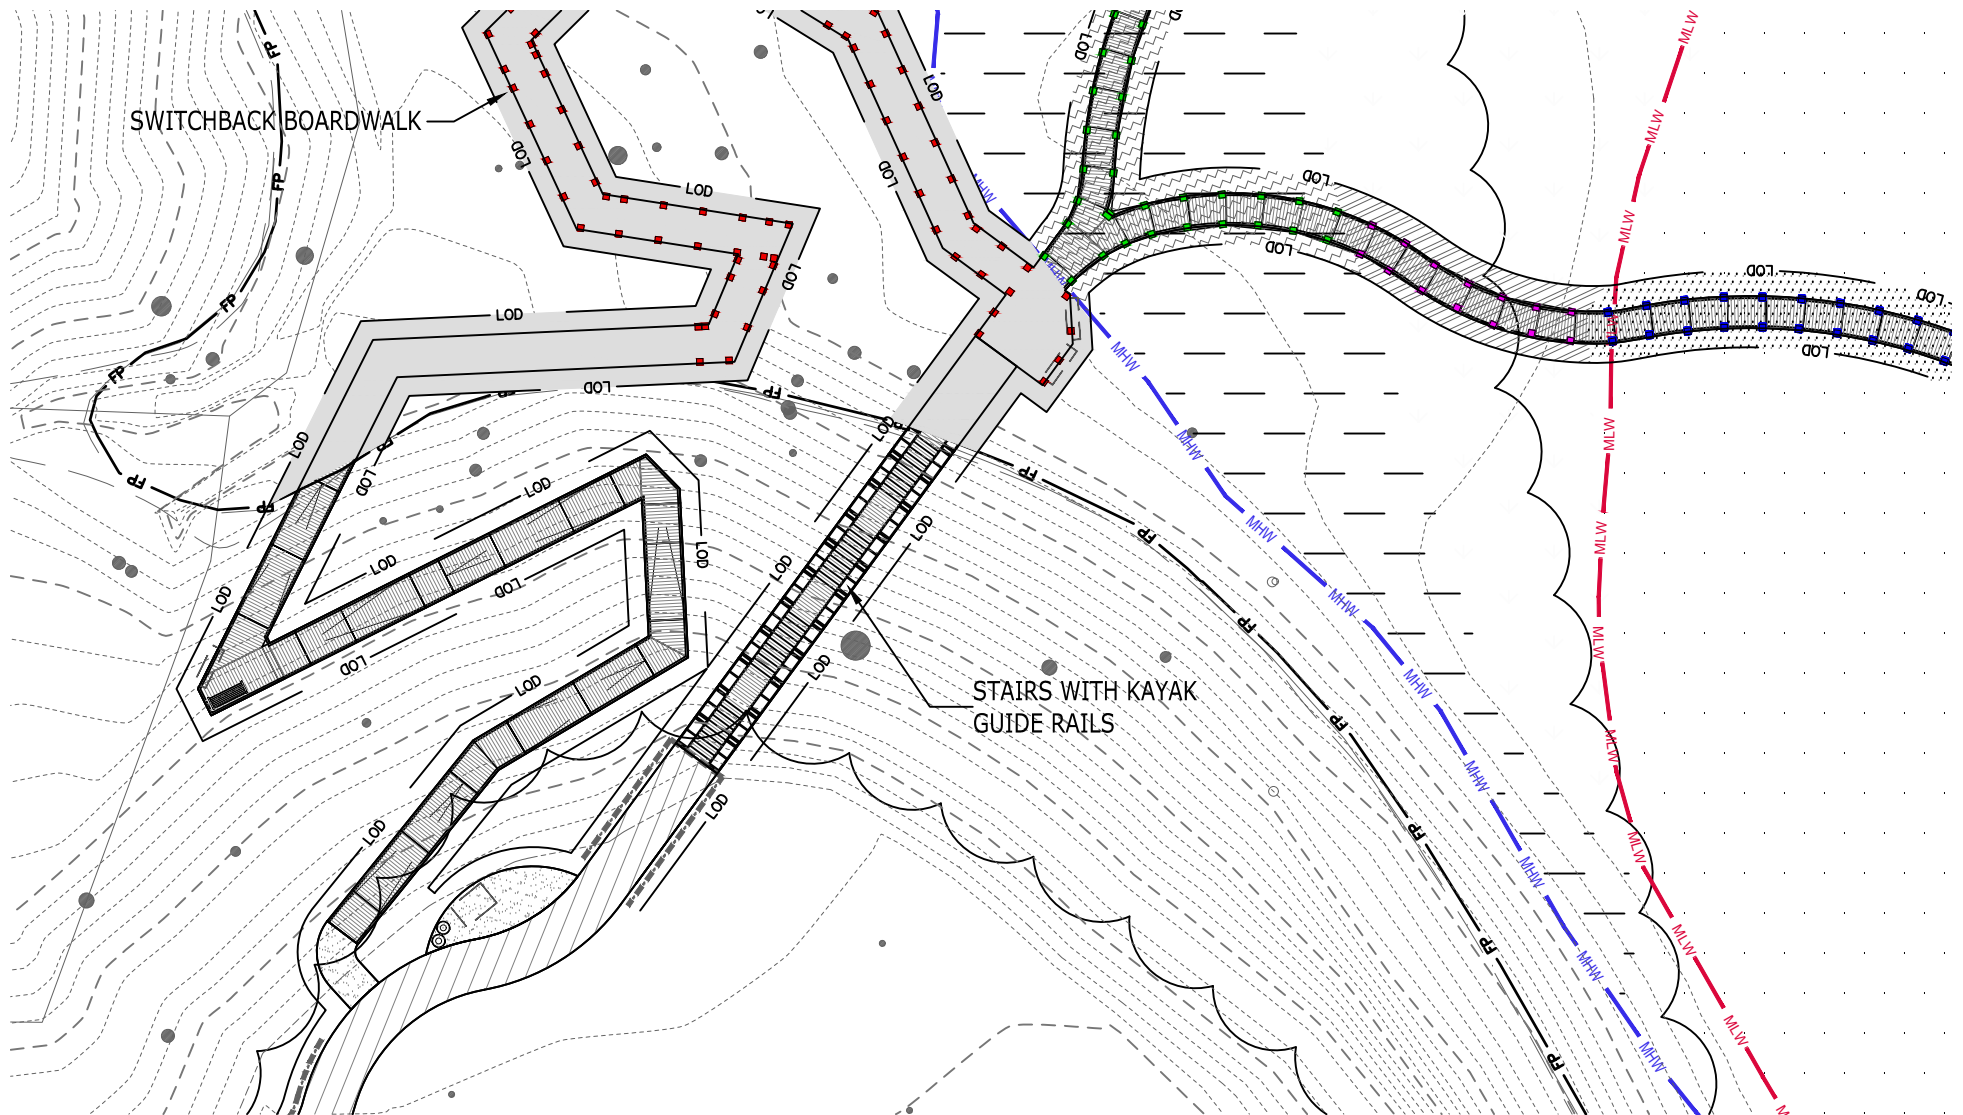

LEGEND

- EXISTING CONTOURS
- LOD --- LIMIT OF DISTURBANCE
- CAB --- EXPANDED CRITICAL AREA BUFFER
- MHW --- MEAN HIGH WATER.
- MLW --- MEAN LOW WATER
- [Green Hatching] FORESTED WETLAND AREA
- [Green Dots] EMERGENT WETLAND AREA
- FP --- 100-YR FLOODPLAIN

Prepared For / Applicant:

**Talbot County Dept. of
Parks and Recreation**
Talbot County Community Center
10028 Ocean Gateway
Easton, Maryland 21601



Prepared by:

**Environmental
Systems
Analysis, Inc.**
Natural Resources Management
Ecological Restoration
2141 Priest Bridge Drive, Suite 1
Crofton, Maryland 21114




IMPACT SHEET FREDERICK DOUGLASS PARK ON THE TUCKAHOE

TALBOT COUNTY, MD



SCALE: 1"=30'
DATE: May, 2025
ESA PROJECT NAME: 2019-43.01
Frederick Douglass Park on the
Tuckahoe\CAD
SHEET: 5 of 8

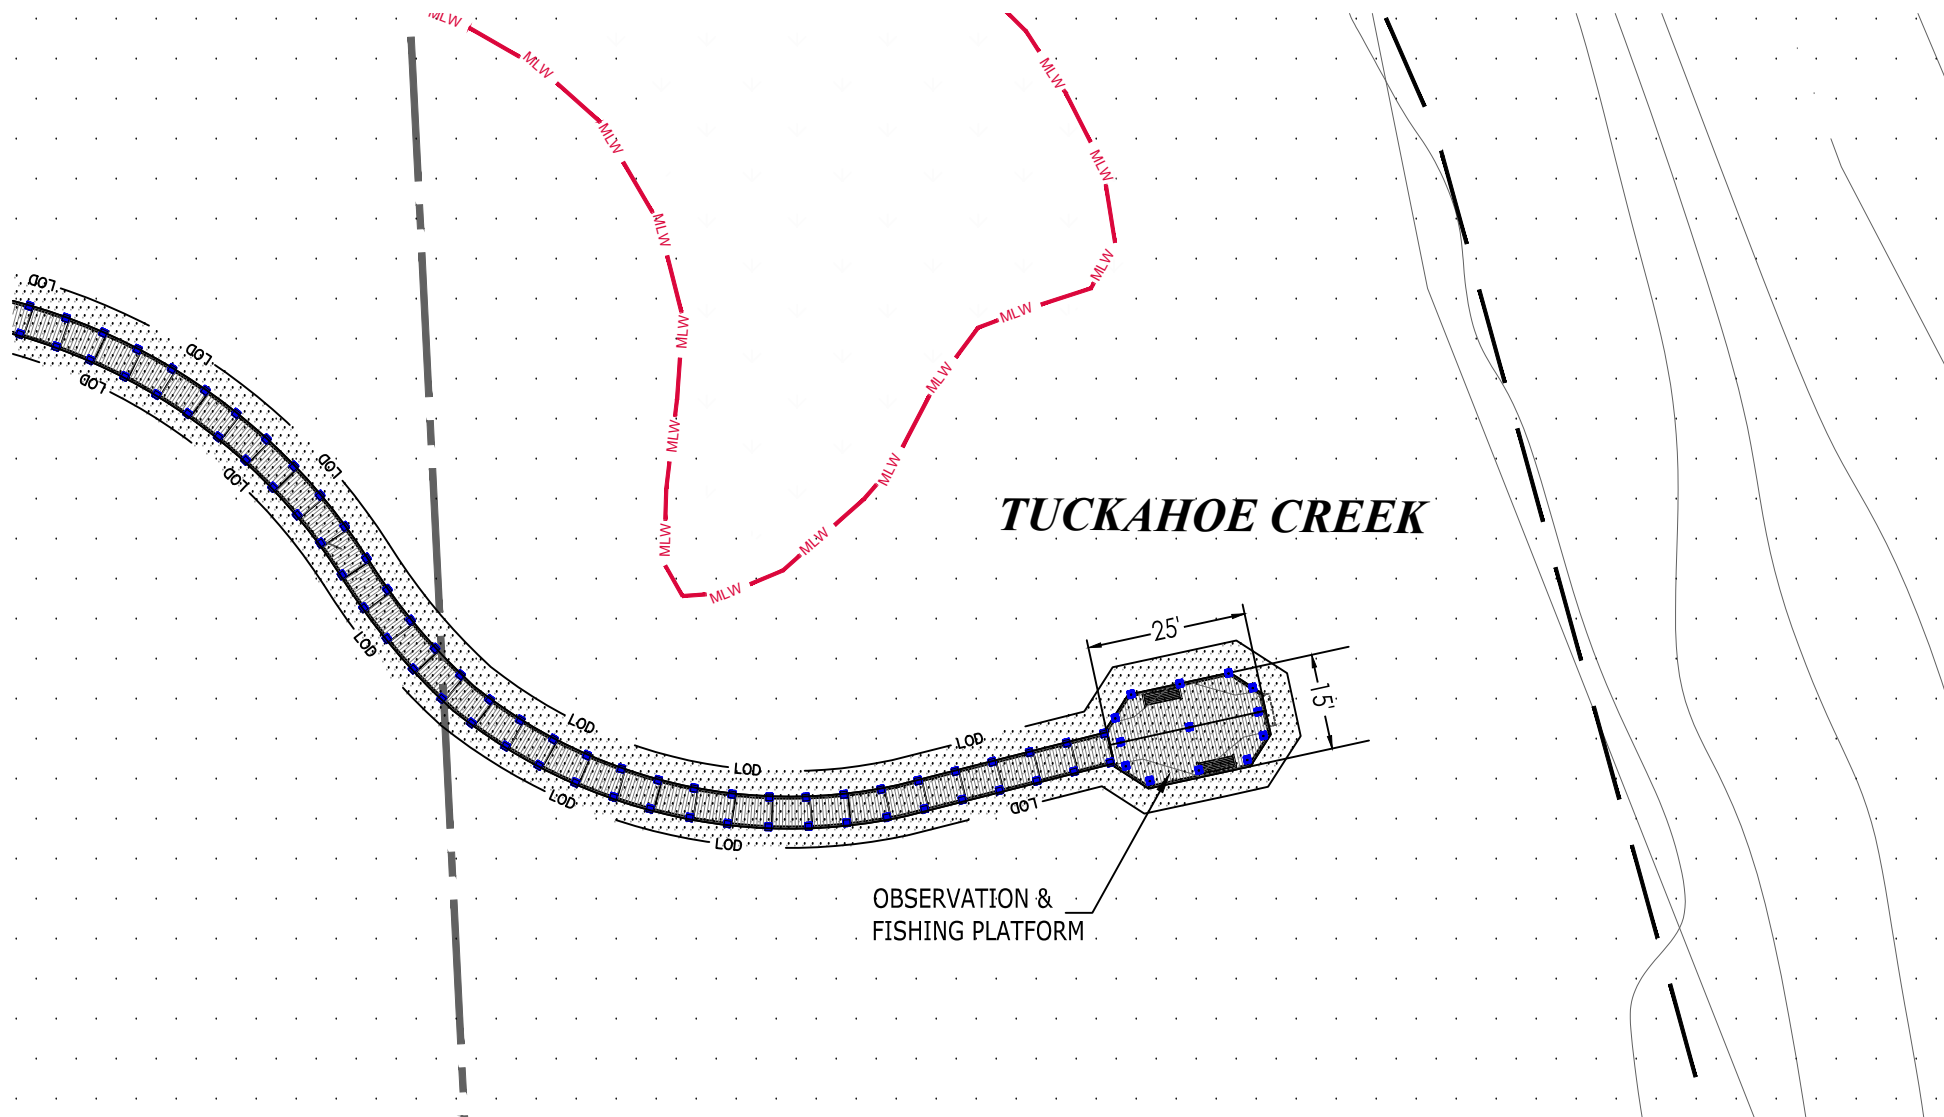

LEGEND

- EXISTING CONTOURS
- LOD --- LIMIT OF DISTURBANCE
- CAB --- EXPANDED CRITICAL AREA BUFFER
- MHW --- MEAN HIGH WATER.
- MLW --- MEAN LOW WATER
- [Hatched Box] FORESTED WETLAND AREA
- [Green Box with Dots] EMERGENT WETLAND AREA
- FP --- 100-YR FLOODPLAIN

Prepared For / Applicant:

Talbot County Dept. of Parks and Recreation

Talbot County Community Center
10028 Ocean Gateway
Easton, Maryland 21601



Prepared by:









**Environmental
Systems
Analysis, Inc.**
Natural Resources Management
Ecological Restoration
2141 Priest Bridge Drive, Suite 1
Crofton, Maryland 21114

IMPACT SHEET FREDERICK DOUGLASS PARK ON THE TUCKAHOE

TALBOT COUNTY, MD



SCALE: 1"=30'
DATE: May, 2025
ESA PROJECT NAME: 2019-43.01\
Frederick Douglass Park on the
Tuckahoe\CAD
SHEET: 6 of 8

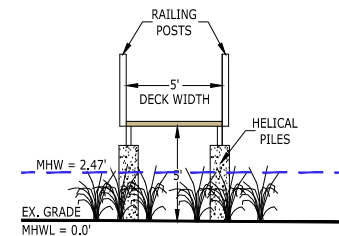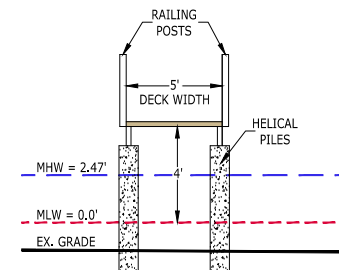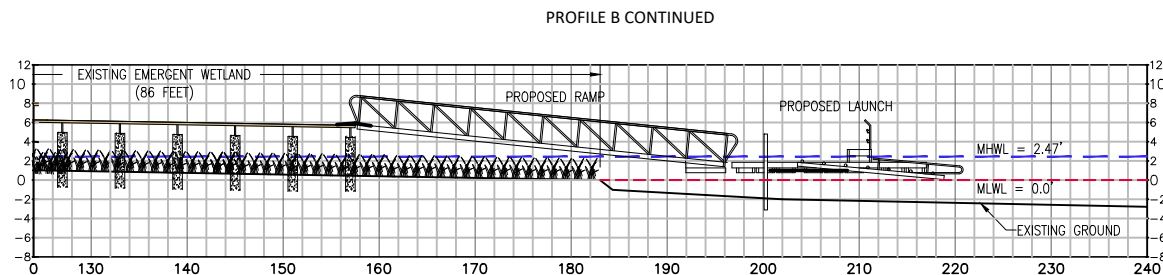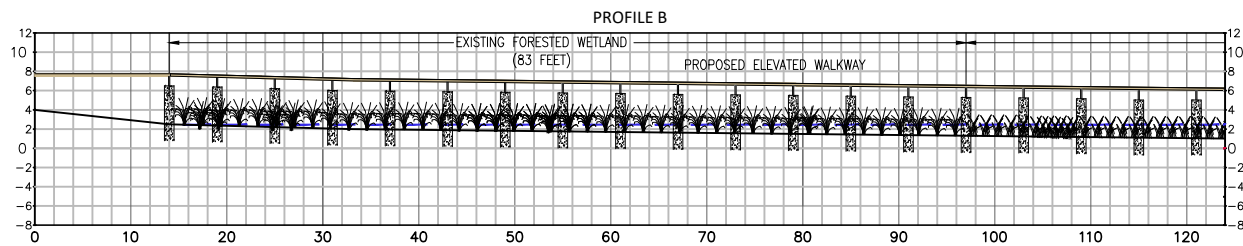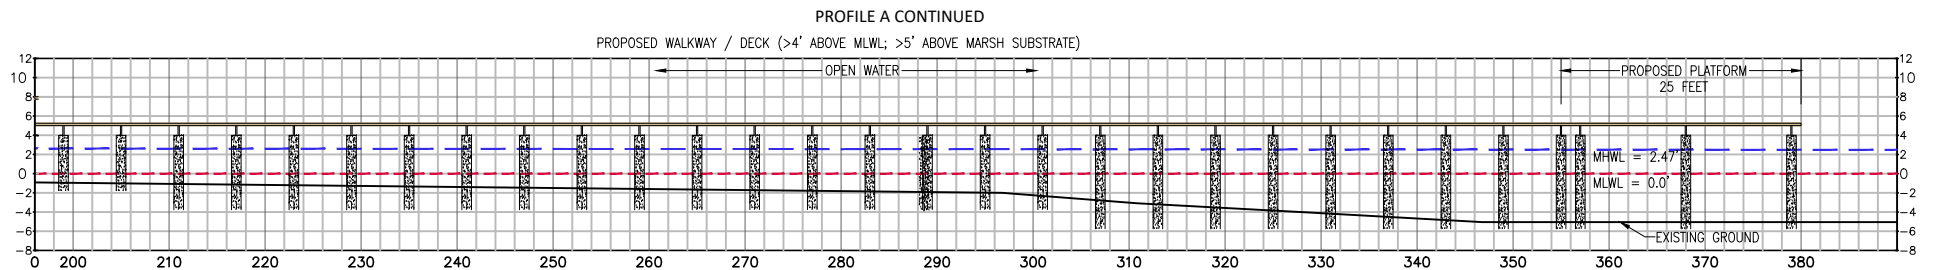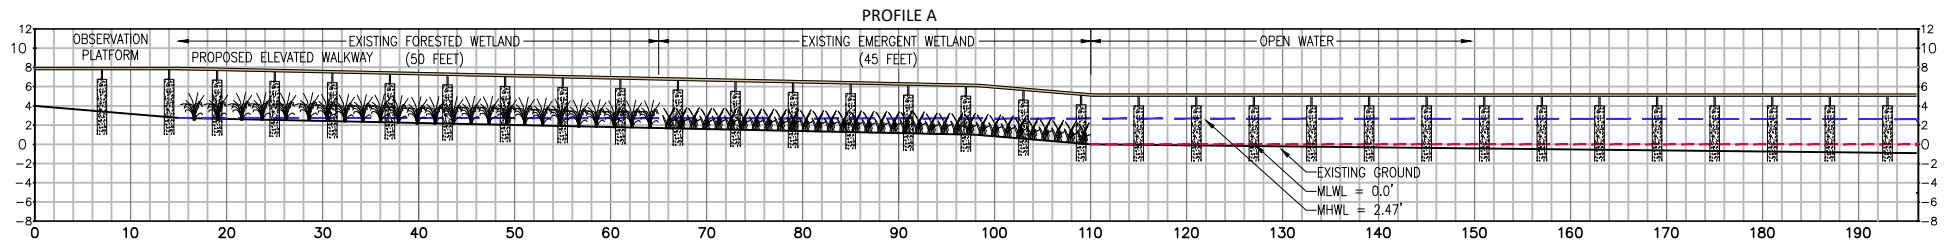

SECTION VIEWS
SCALE: 1"=10'

Prepared For / Applicant:

**Talbot County Dept. of
Parks and Recreation**

Talbot County Community Center
10028 Ocean Gateway
Easton, Maryland 21601



Prepared by:



**Environmental
Systems
Analysis, Inc.**
Natural Resources Management
Ecological Restoration
2141 Priest Bridge Drive, Suite 1
Crofton, Maryland 21114

**DECK PROFILE & SECTION
FREDERICK DOUGLASS PARK
ON THE TUCKAHOE**

TALBOT COUNTY, MD





SCALE: 1"=20'

DATE: May, 2025

ESA PROJECT NAME: 2019-43.01
Frederick Douglass Park on the
Tuckahoe\CAD

SHEET: 7 of 8

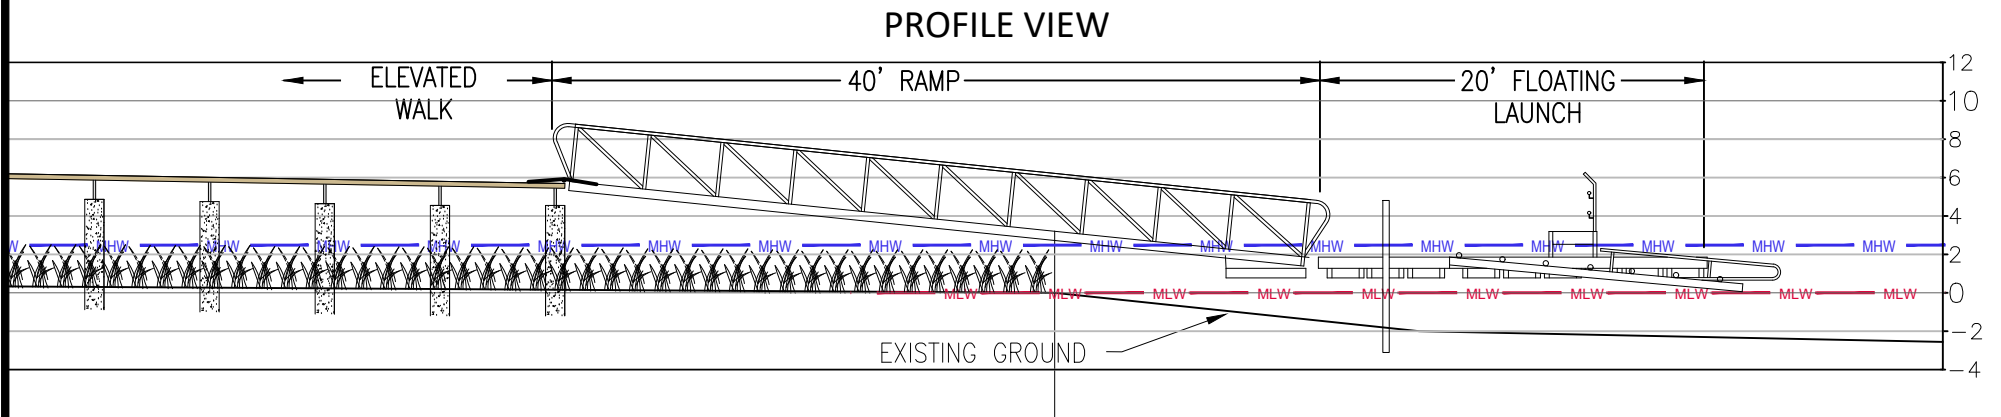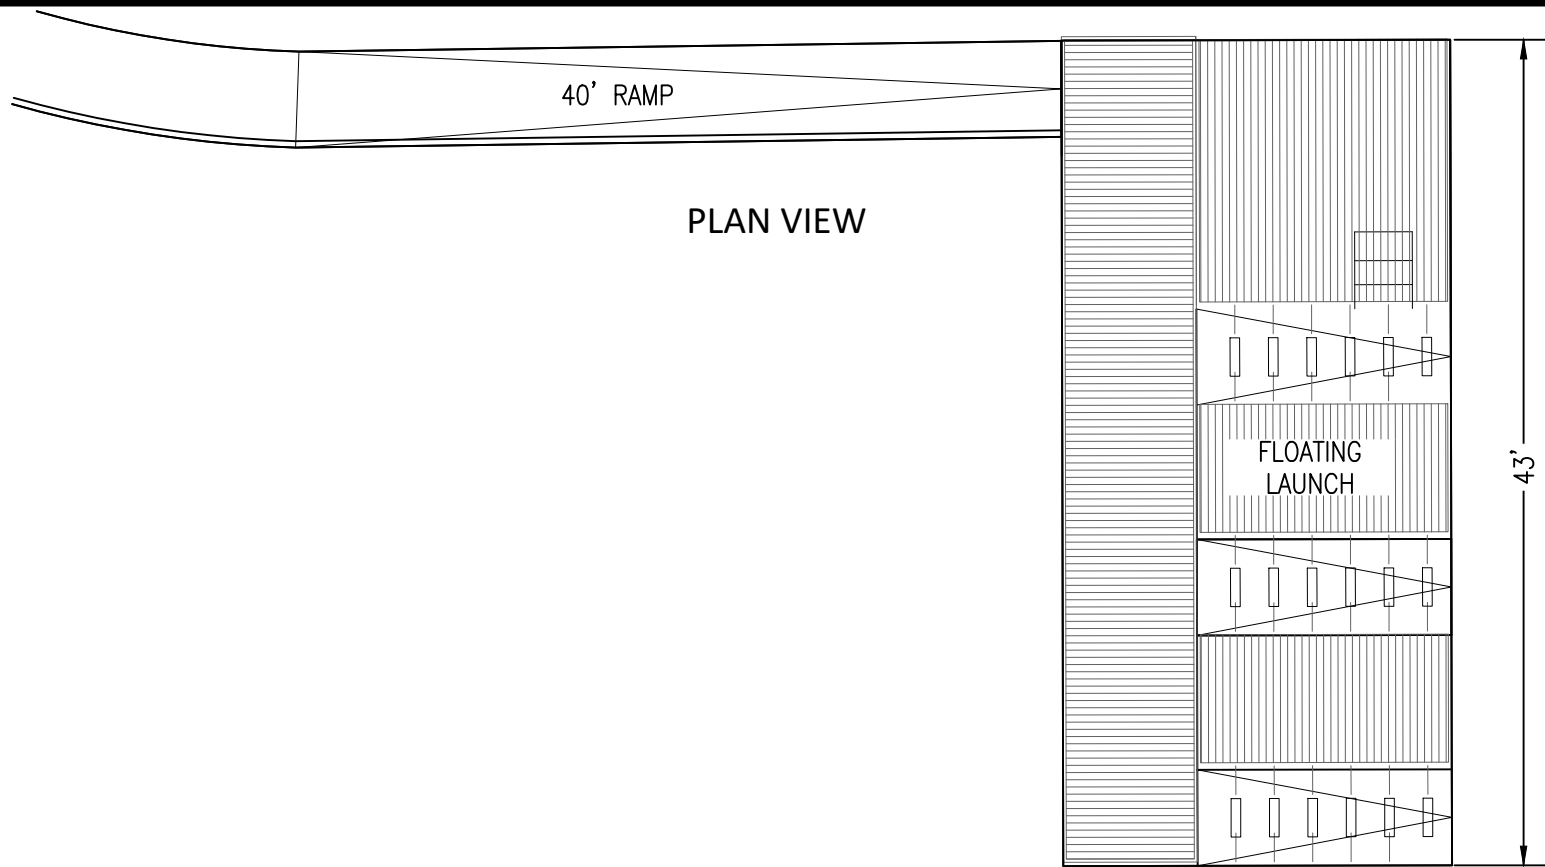

Prepared For / Applicant:

**Talbot County Dept. of
Parks and Recreation**

Talbot County Community Center
10028 Ocean Gateway
Easton, Maryland 21601



Prepared by:



**Environmental
Systems
Analysis, Inc.**
Natural Resources Management
Ecological Restoration
2141 Priest Bridge Drive, Suite 1
Crofton, Maryland 21114

**LAUNCH DETAIL
FREDERICK DOUGLASS PARK
ON THE TUCKAHOE**

TALBOT COUNTY, MD



SCALE: 1"=10'

DATE: May, 2025

ESA PROJECT NAME: 2019-43.01\ Frederick Douglass Park on the Tuckahoe\CAD

SHEET: 8 of 8