

DATUM COMPARISONS

SCALE: NONE

DATUM COMPARISONS WERE OBTAINED FROM NATIONAL OCEANIC AND ATMOSPHERIC ADMINISTRATION (NOAA) INFORMATION INTERPOLATED FROM STATION ID# 8570283 - PID: HU0267.

PROJECT DESCRIPTION:

Maintenance Dredge the Commercial Harbor, 165x2075=342,375 sf / 7.85 ac) to a uniform -10.0 MLW elevation and dispose of the ±15,700 c.y. of dredge spoil to an approved upland location in watertight trucks.


WEST OCEAN CITY COMMERCIAL HARBOR PROPOSED DREDGING SUNSET AVENUE / HARBOR ROAD WEST OCEAN CITY

LOCATION: OCEAN CITY HARBOR
WATERWAY: OC HARBOR, SINEPUXENT BAY
WATER DEPTH MEASUREMENTS: 5/15/2023
REFERENCED TO MLW 4:30 P.M.

NO SAV'S

APPLICANT: FOR APPLICATION PURPOSES - NOT FOR CONSTRUCTION
COUNTY COMMISSIONERS OF
WORCESTER COUNTY
1 WEST MARKET STREET
SNOW HILL, MD 21863


COPYRIGHT © 2023

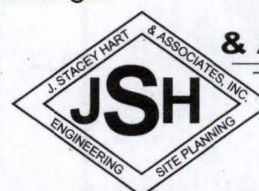

**J. STACEY HART
& ASSOCIATES, INC.**

POST OFFICE BOX 6
SNOW HILL, MD 21863
PHONE: 410-390-8096
EMAIL: stacey@jstaceyhart.com

JOB NUMBER:	SCALE:	SHEET NO:	DATE:	REVISED:
2023-021	NONE	1 of 9	06/2023	N/A

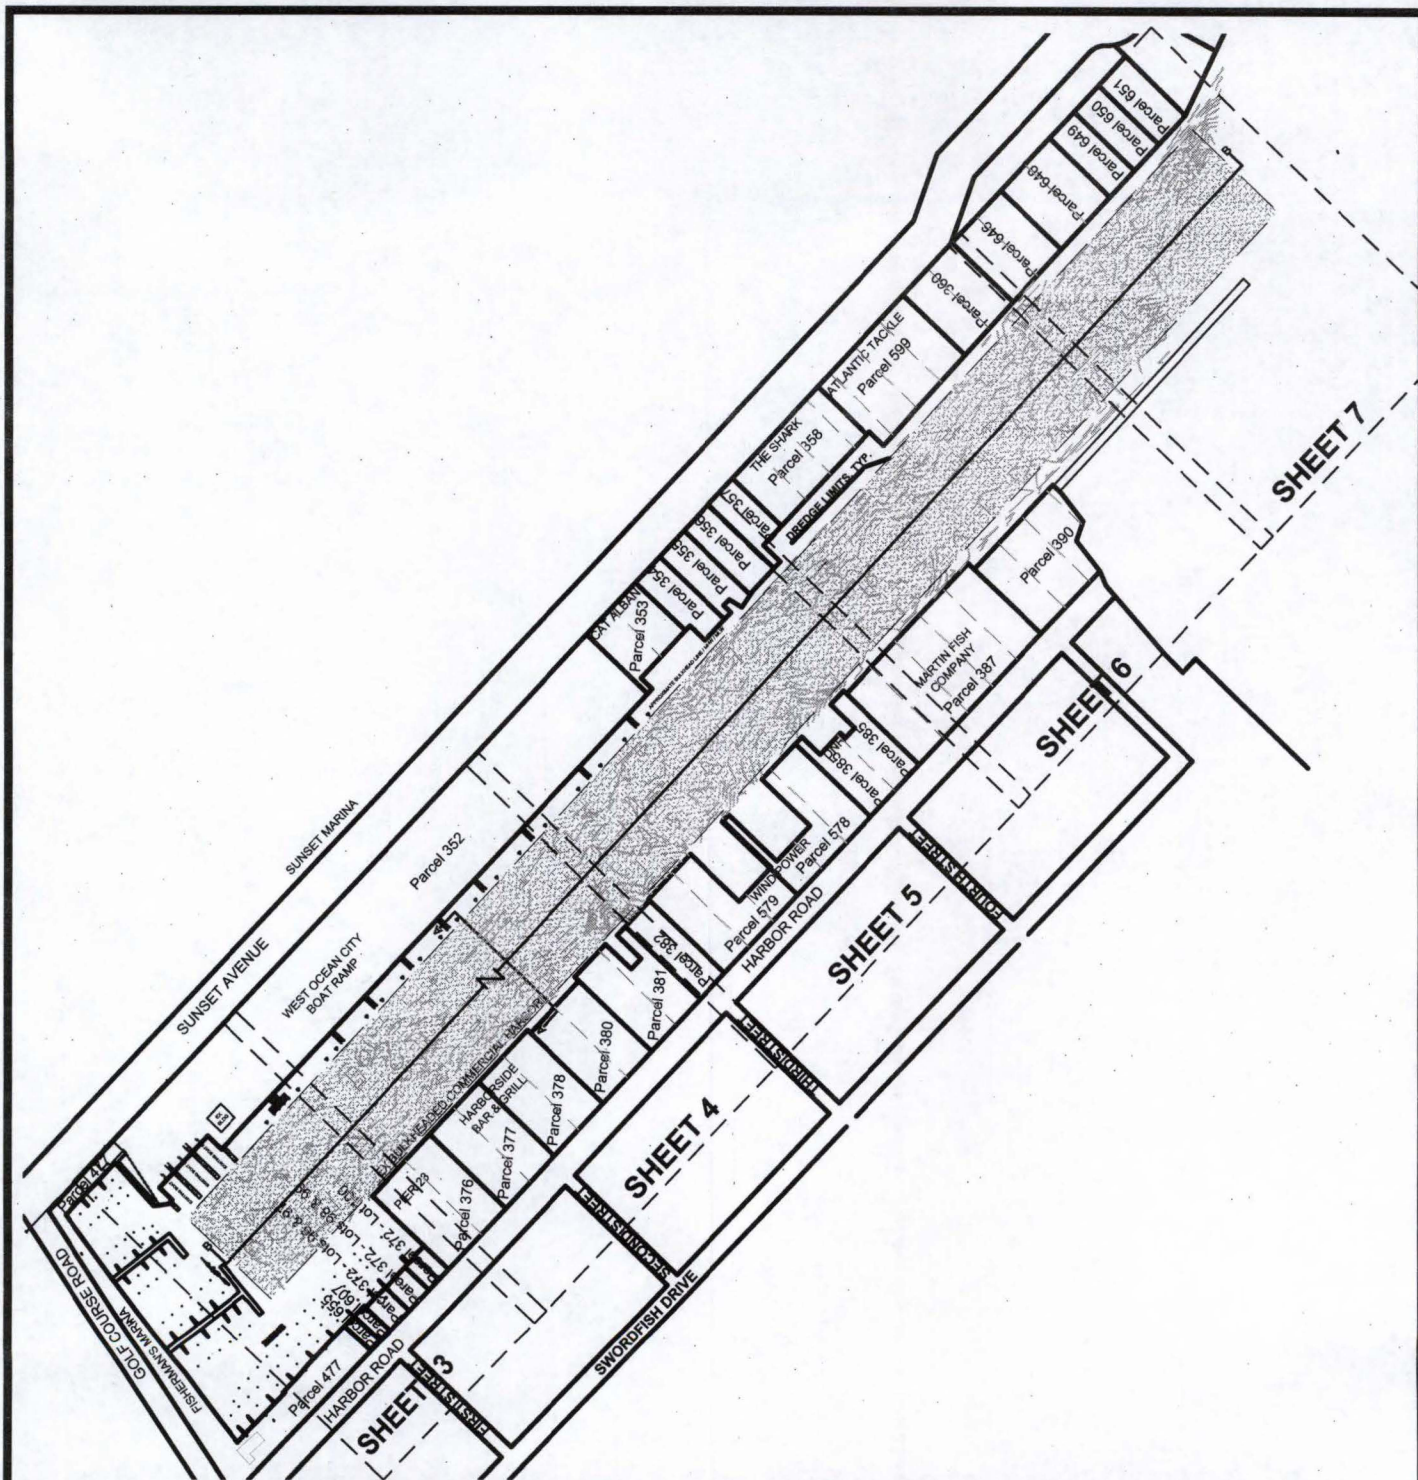

WEST OCEAN CITY COMMERCIAL HARBOR PROPOSED DREDGING SUNSET AVENUE / HARBOR ROAD WEST OCEAN CITY

LOCATION: OCEAN CITY HARBOR
WATERWAY: OC HARBOR, SINEPUXENT BAY
WATER DEPTH MEASUREMENTS: 5/15/2023
REFERENCED TO MLW 4:30 P.M.

NO SAV'S

JOB NUMBER: 2023-021	SCALE: 1"=250'	SHEET NO: 2 of 9	DATE: 06/2023	REVISED: N/A
-------------------------	-------------------	---------------------	------------------	-----------------


APPLICANT: FOR APPLICATION PURPOSES - NOT FOR CONSTRUCTION
COUNTY COMMISSIONERS OF
WORCESTER COUNTY
1 WEST MARKET STREET
SNOW HILL, MD 21863

COPYRIGHT © 2023



**J. STACEY HART
& ASSOCIATES, INC.**

POST OFFICE BOX 6
SNOW HILL, MD 21863
PHONE: 410-390-8096
EMAIL: stacey@jstaceyhart.com

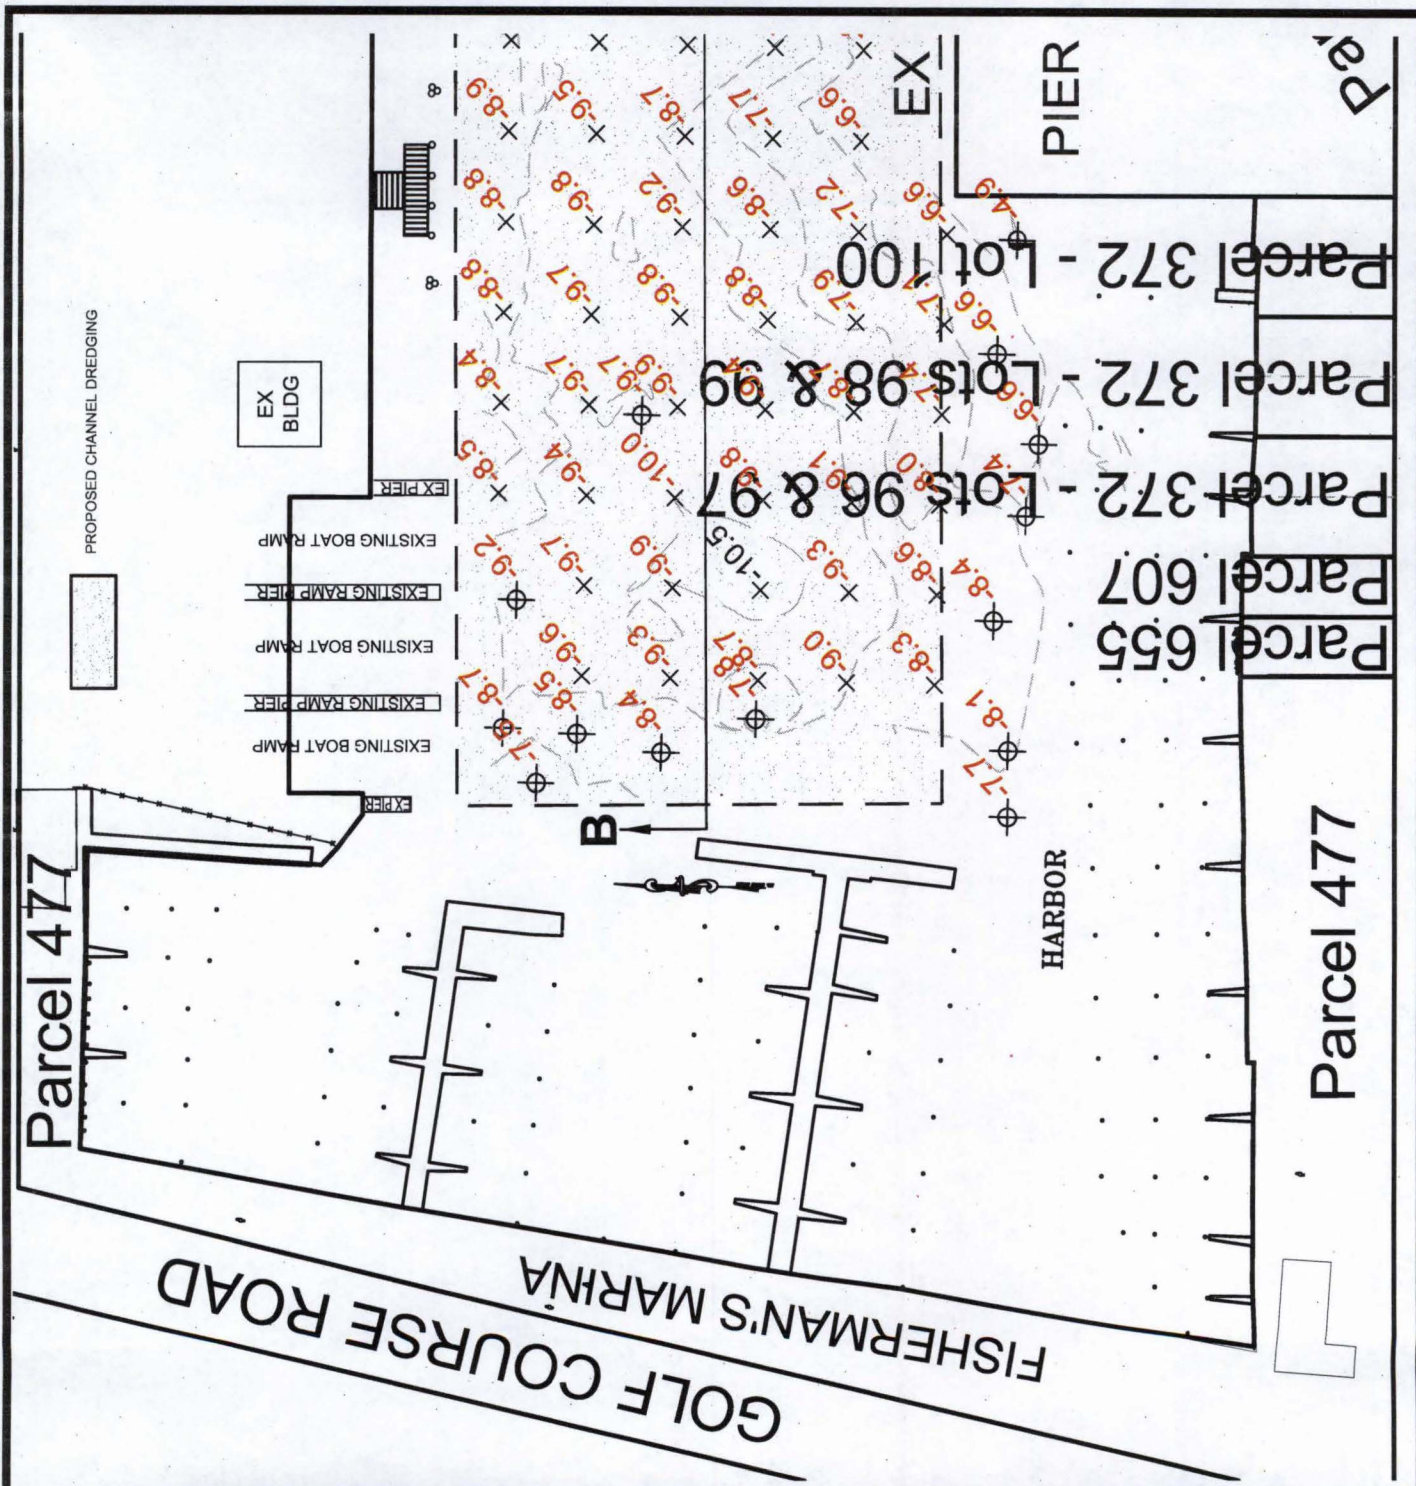

WEST OCEAN CITY COMMERCIAL HARBOR
PROPOSED DREDGING
SUNSET AVENUE / HARBOR ROAD
WEST OCEAN CITY

LOCATION: OCEAN CITY HARBOR
WATERWAY: OC HARBOR, SINEPUXENT BAY
WATER DEPTH MEASUREMENTS: 5/15/2023
REFERENCED TO MLW 4:30 P.M.

NO SAV'S

APPLICANT: COUNTY COMMISSIONERS OF
WORCESTER COUNTY
1 WEST MARKET STREET
SNOW HILL, MD 21863

COPYRIGHT © 2023




**J. STACEY HART
& ASSOCIATES, INC.**

POST OFFICE BOX 6
SNOW HILL, MD 21863
PHONE: 410-390-8096
EMAIL: stacey@jstaceyhart.com

PROPOSED CHANNEL DREDGING

WEST OCEAN CITY
BOAT RAMP

Parcel 352

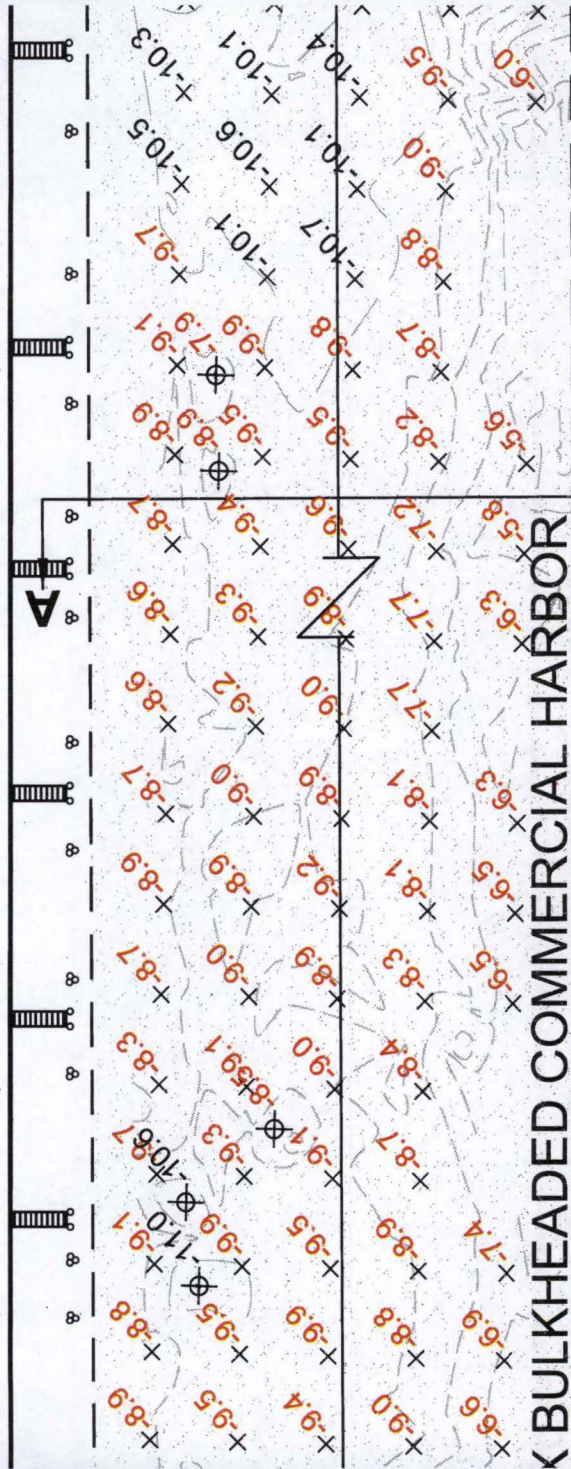

HARBORSIDE
BAR & GRILL

R 23

Parcel 376

Parcel 377

Parcel 378

Parcel 380

Parcel 381

WEST OCEAN CITY COMMERCIAL HARBOR
PROPOSED DREDGING
SUNSET AVENUE / HARBOR ROAD
WEST OCEAN CITY


LOCATION: OCEAN CITY HARBOR
WATERWAY: OC HARBOR, SINEPUXENT BAY
WATER DEPTH MEASUREMENTS: 5/15/2023
REFERENCED TO MLW 4:30 P.M.

NO SAV'S

JOB NUMBER:	SCALE:	SHEET NO:	DATE:	REVISED:
2023-021	1"=60'	3 of 9	06/2023	N/A


APPLICANT: FOR APPLICATION PURPOSES - NOT FOR CONSTRUCTION
COUNTY COMMISSIONERS OF
WORCESTER COUNTY
1 WEST MARKET STREET
SNOW HILL, MD 21863

COPYRIGHT © 2023

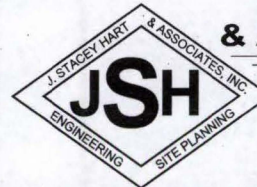

**J. STACEY HART
& ASSOCIATES, INC.**

POST OFFICE BOX 6
SNOW HILL, MD 21863
PHONE: 410-390-8096
EMAIL: stacey@jstaceyhart.com

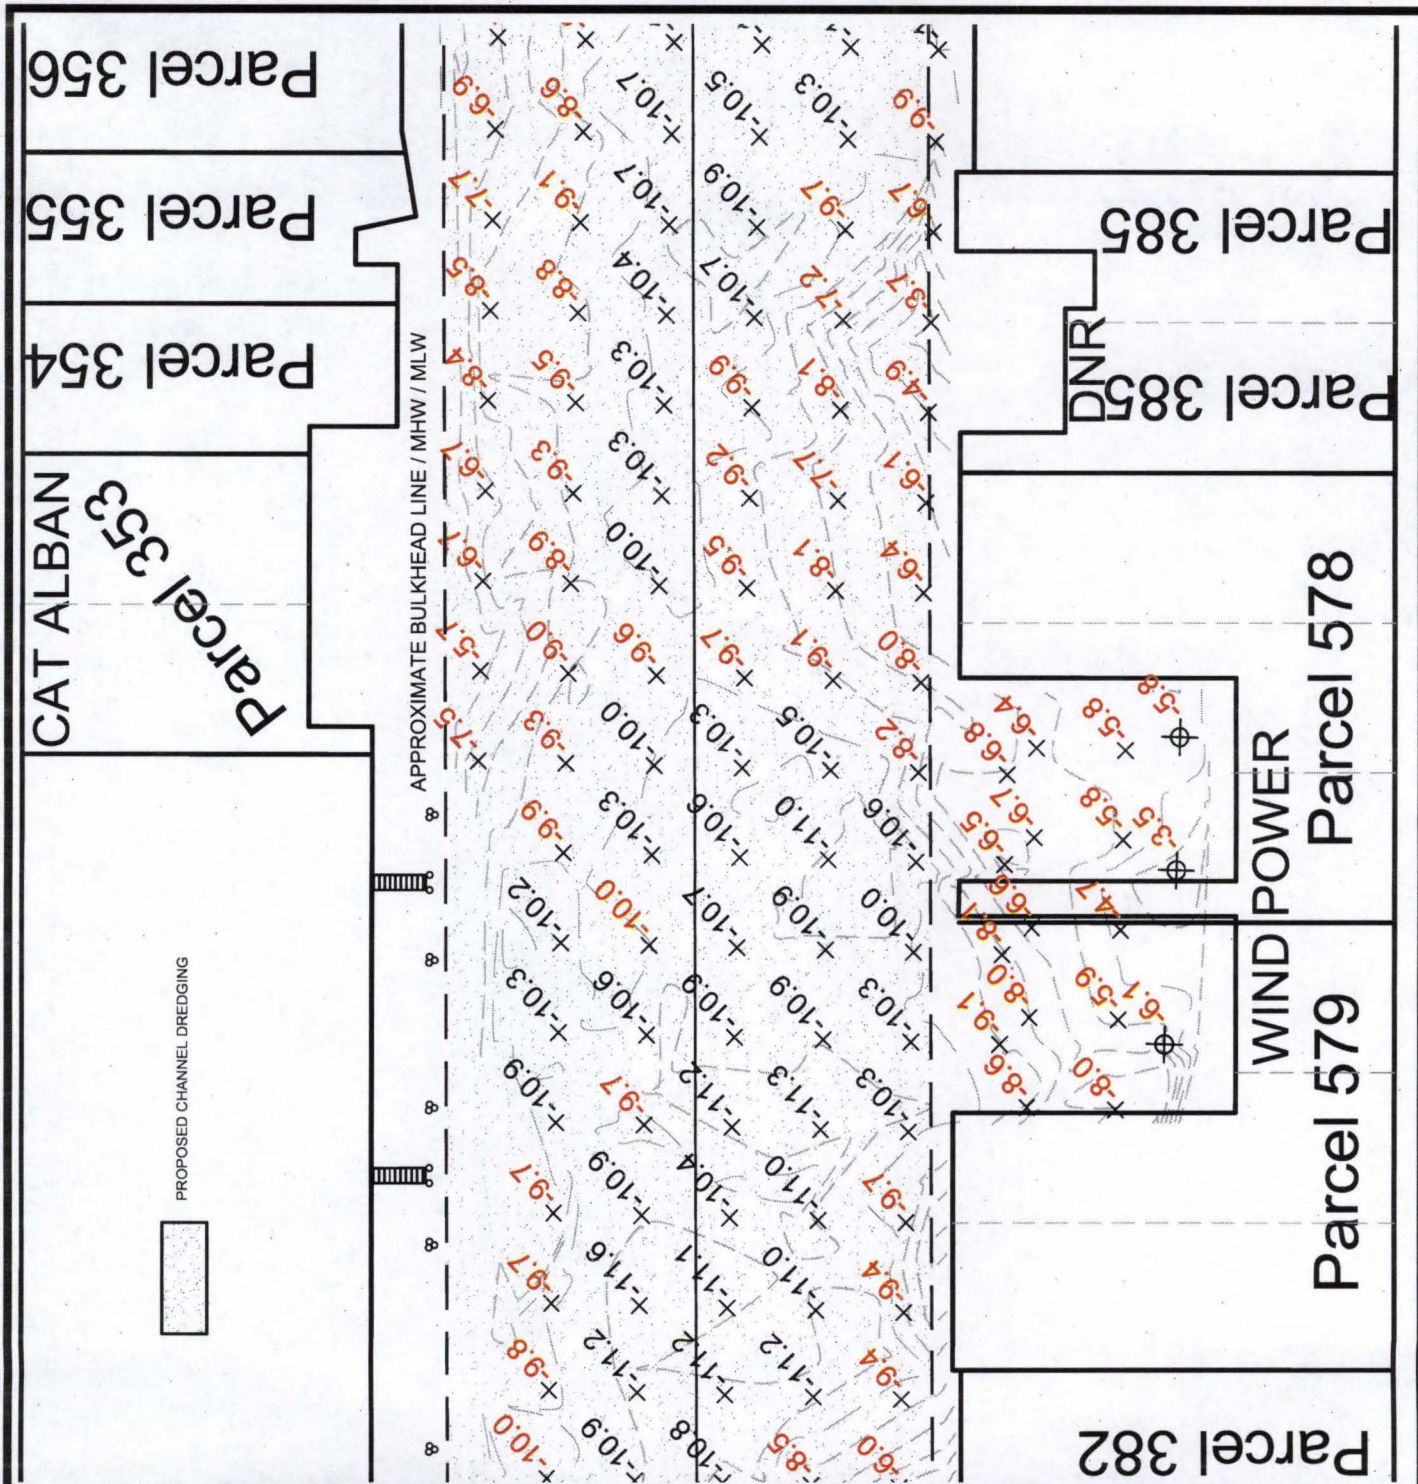


**WEST OCEAN CITY COMMERCIAL HARBOR
PROPOSED DREDGING
SUNSET AVENUE / HARBOR ROAD
WEST OCEAN CITY**

LOCATION: OCEAN CITY HARBOR
WATERWAY: OC HARBOR, SINEPUXENT BAY
WATER DEPTH MEASUREMENTS: 5/15/2023
REFERENCED TO MLW 4:30 P.M.

NO SAV'S

APPLICANT: FOR APPLICATION PURPOSES - NOT FOR CONSTRUCTION
COUNTY COMMISSIONERS OF
WORCESTER COUNTY
1 WEST MARKET STREET
SNOW HILL, MD 21863

COPYRIGHT © 2023

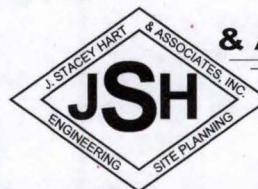


**J. STACEY HART
& ASSOCIATES, INC.**

POST OFFICE BOX 6
SNOW HILL, MD 21863
PHONE: 410-390-8096

EMAIL: stacey@jstaceyhart.com

JOB NUMBER: 2023-021	SCALE: 1"=60'	SHEET NO: 5 of 9	DATE: 06/2023	REVISED: N/A
-------------------------	------------------	---------------------	------------------	-----------------

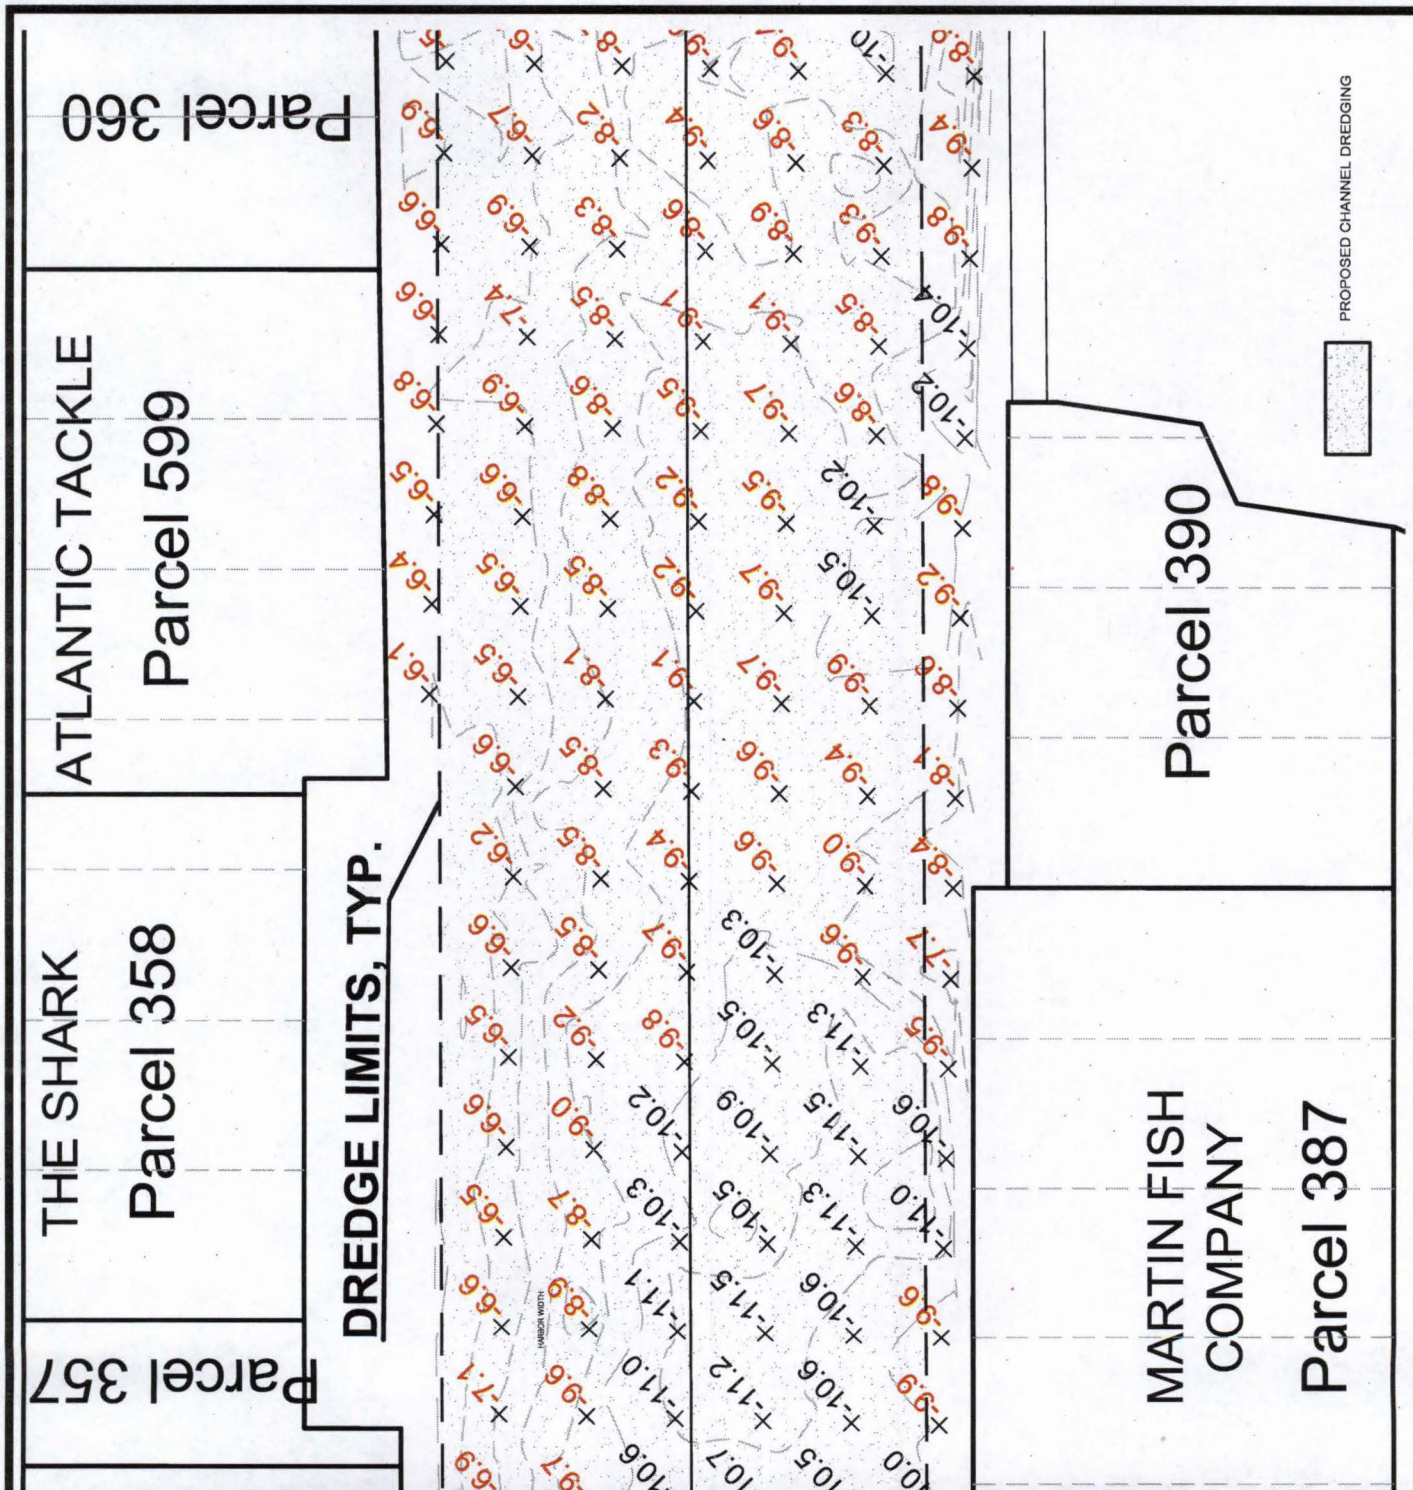

**WEST OCEAN CITY COMMERCIAL HARBOR
PROPOSED DREDGING
SUNSET AVENUE / HARBOR ROAD
WEST OCEAN CITY**

APPLICANT: FOR APPLICATION PURPOSES - NOT FOR CONSTRUCTION
COUNTY COMMISSIONERS OF
WORCESTER COUNTY
1 WEST MARKET STREET
SNOW HILL, MD 21863

LOCATION: OCEAN CITY HARBOR
WATERWAY: OC HARBOR, SINEPUXENT BAY
WATER DEPTH MEASUREMENTS: 5/15/2023
REFERENCED TO MLW 4:30 P.M.

NO SAV'S


COPYRIGHT © 2023



**J. STACEY HART
& ASSOCIATES, INC.**

POST OFFICE BOX 6
SNOW HILL, MD 21863
PHONE: 410-390-8096
EMAIL: stacey@jstaceyhart.com

JOB NUMBER: 2023-021	SCALE: 1"=60'	SHEET NO: 6 of 9	DATE: 06/2023	REVISED: N/A
-------------------------	------------------	---------------------	------------------	-----------------

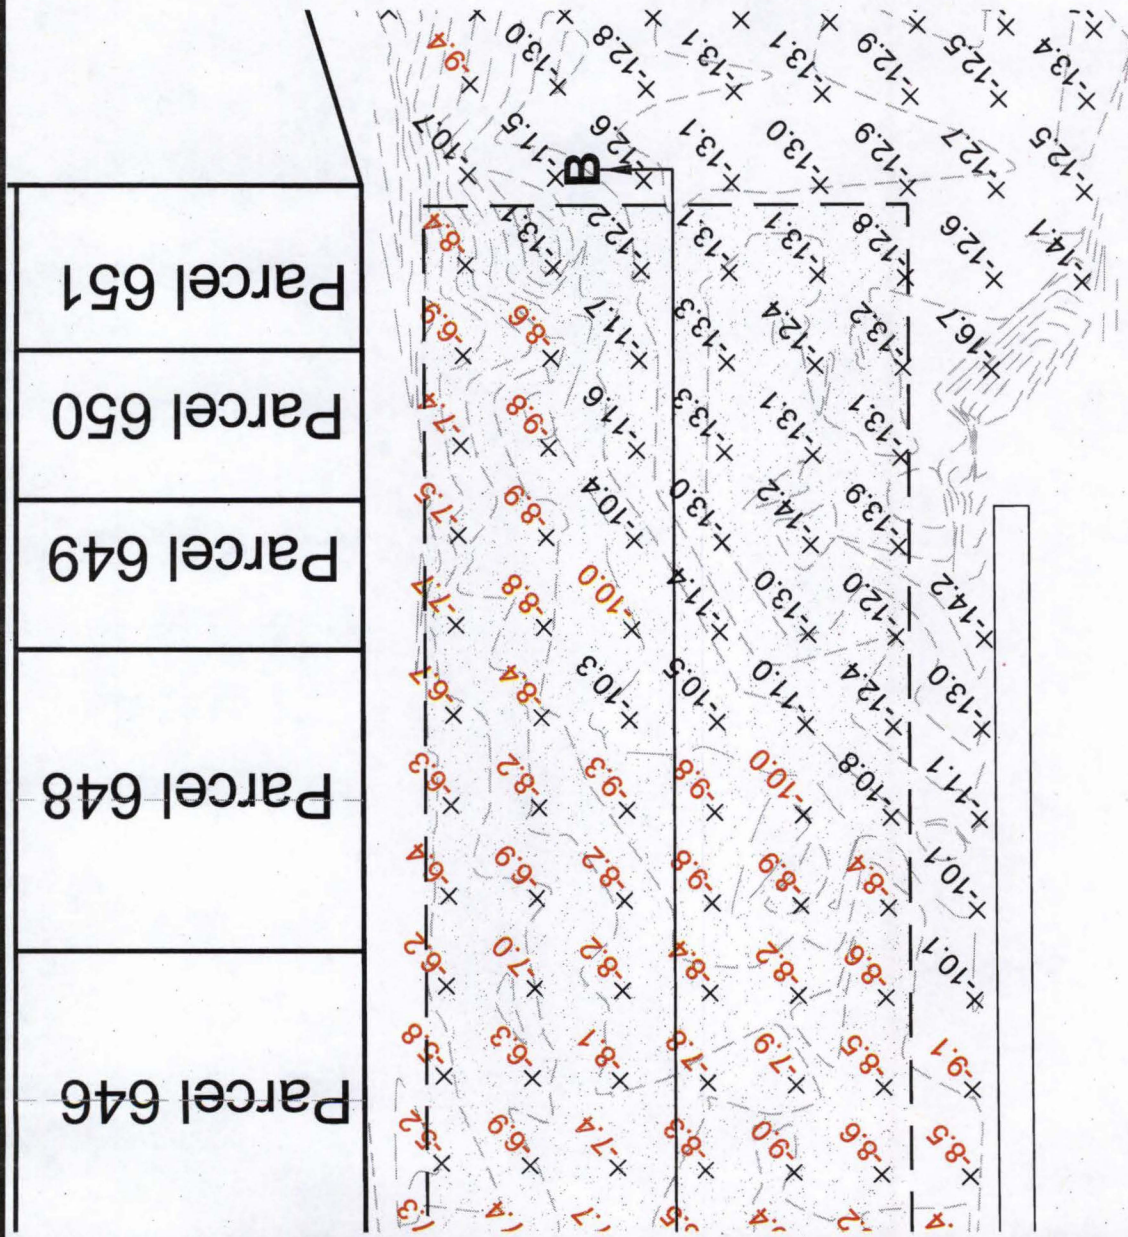

PROPOSED CHANNEL DREDGING

**WEST OCEAN CITY COMMERCIAL HARBOR
PROPOSED DREDGING
SUNSET AVENUE / HARBOR ROAD
WEST OCEAN CITY**

APPLICANT: FOR APPLICATION PURPOSES - NOT FOR CONSTRUCTION
COUNTY COMMISSIONERS OF
WORCESTER COUNTY
1 WEST MARKET STREET
SNOW HILL, MD 21863

LOCATION: OCEAN CITY HARBOR NO SAV'S
WATERWAY: OC HARBOR, SINEPUXENT BAY
WATER DEPTH MEASUREMENTS: 5/15/2023
REFERENCED TO MLW 4:30 P.M.

COPYRIGHT © 2023


J. STACEY HART & ASSOCIATES, INC.

POST OFFICE BOX 6
SNOW HILL, MD 21863
PHONE: 410-390-8096
EMAIL: stacey@jstaceyhart.com

JOB NUMBER: 2023-021	SCALE: 1"=60'	SHEET NO: 6 of 9	DATE: 06/2023	REVISED: N/A
-------------------------	------------------	---------------------	------------------	-----------------



-10.0 MLW DREDGE SPOIL AREA = 343,375 SF
 -10.0 MLW DREDGE SPOIL VOLUME = 15,700 C.Y.

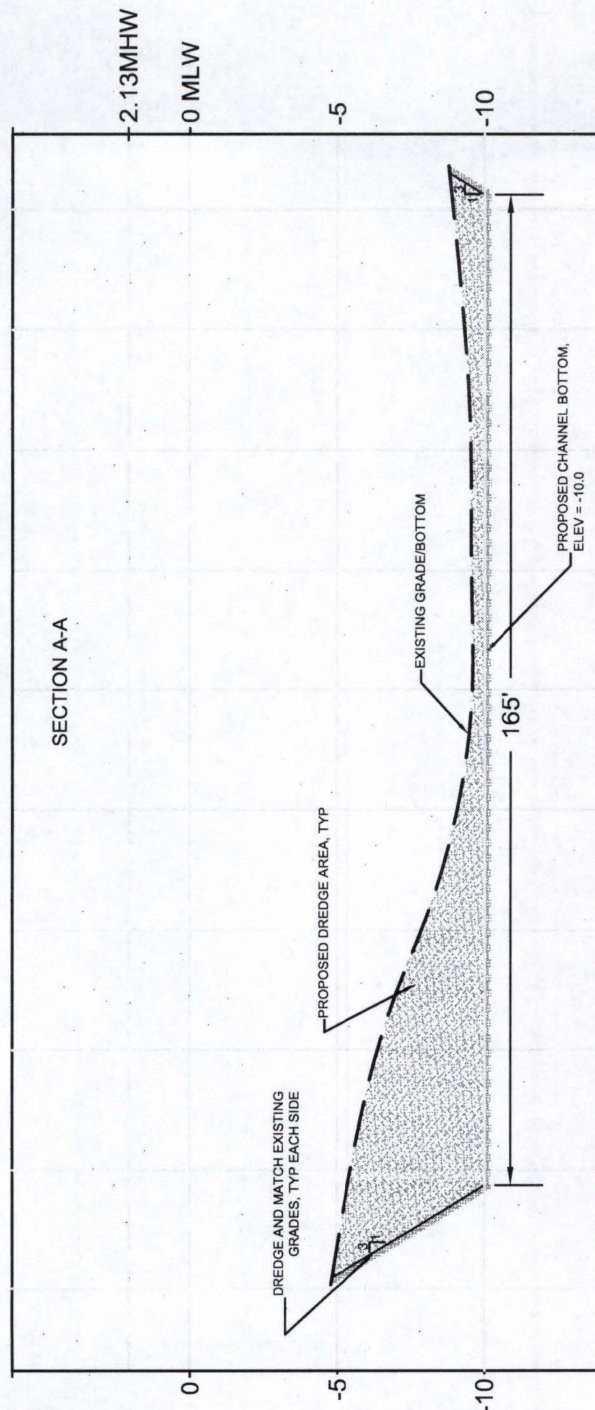


WEST OCEAN CITY COMMERCIAL HARBOR PROPOSED DREDGING SUNSET AVENUE / HARBOR ROAD WEST OCEAN CITY

LOCATION: OCEAN CITY HARBOR
 WATERWAY: OC HARBOR, SINEPUXENT BAY
 WATER DEPTH MEASUREMENTS: 5/15/2023
 REFERENCED TO MLW 4:30 P.M.

NO SAV'S

APPLICANT: FOR APPLICATION PURPOSES - NOT FOR CONSTRUCTION
 COUNTY COMMISSIONERS OF
 WORCESTER COUNTY
 1 WEST MARKET STREET
 SNOW HILL, MD 21863

COPYRIGHT © 2023

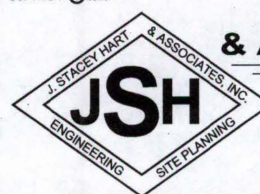


**J. STACEY HART
 & ASSOCIATES, INC.**

POST OFFICE BOX 6
 SNOW HILL, MD 21863
 PHONE: 410-390-8096
 EMAIL: stacey@jstaceyhart.com

JOB NUMBER: 2023-021	SCALE: H: 1"=30' V: 1"=6'	SHEET NO: 8 of 9	DATE: 06/2023	REVISED: N/A
-------------------------	---------------------------------	---------------------	------------------	-----------------

-10.0 MLW DREDGE SPOIL AREA = 343,375 SF
 -10.0 MLW DREDGE SPOIL VOLUME = 15,700 C.Y.

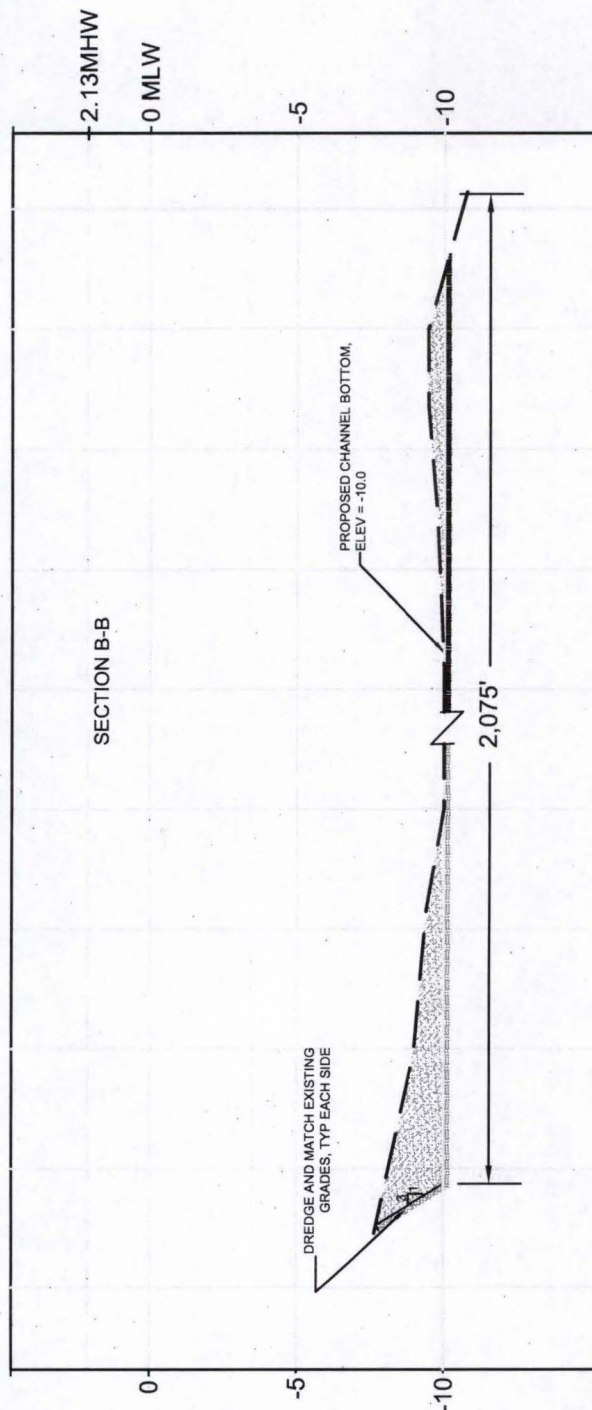


WEST OCEAN CITY COMMERCIAL HARBOR PROPOSED DREDGING SUNSET AVENUE / HARBOR ROAD WEST OCEAN CITY

APPLICANT: FOR APPLICATION PURPOSES - NOT FOR CONSTRUCTION
 COUNTY COMMISSIONERS OF
 WORCESTER COUNTY
 1 WEST MARKET STREET
 SNOW HILL, MD 21863

LOCATION: OCEAN CITY HARBOR
 WATERWAY: OC HARBOR, SINEPUXENT BAY
 WATER DEPTH MEASUREMENTS: 5/15/2023
 REFERENCED TO MLW 4:30 P.M.

NO SAV'S

COPYRIGHT © 2023

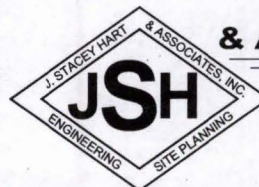

**J. STACEY HART
 & ASSOCIATES, INC.**

POST OFFICE BOX 6
 SNOW HILL, MD 21863
 PHONE: 410-390-8096
 EMAIL: stacey@jstaceyhart.com

JOB NUMBER: 2023-021	SCALE: H: 1"=30' V: 1"=6'	SHEET NO: 9 of 9	DATE: 06/2023	REVISED: N/A
-------------------------	---------------------------------	---------------------	------------------	-----------------